


5414  
100

5414  
100

5414  
100

5414  
100

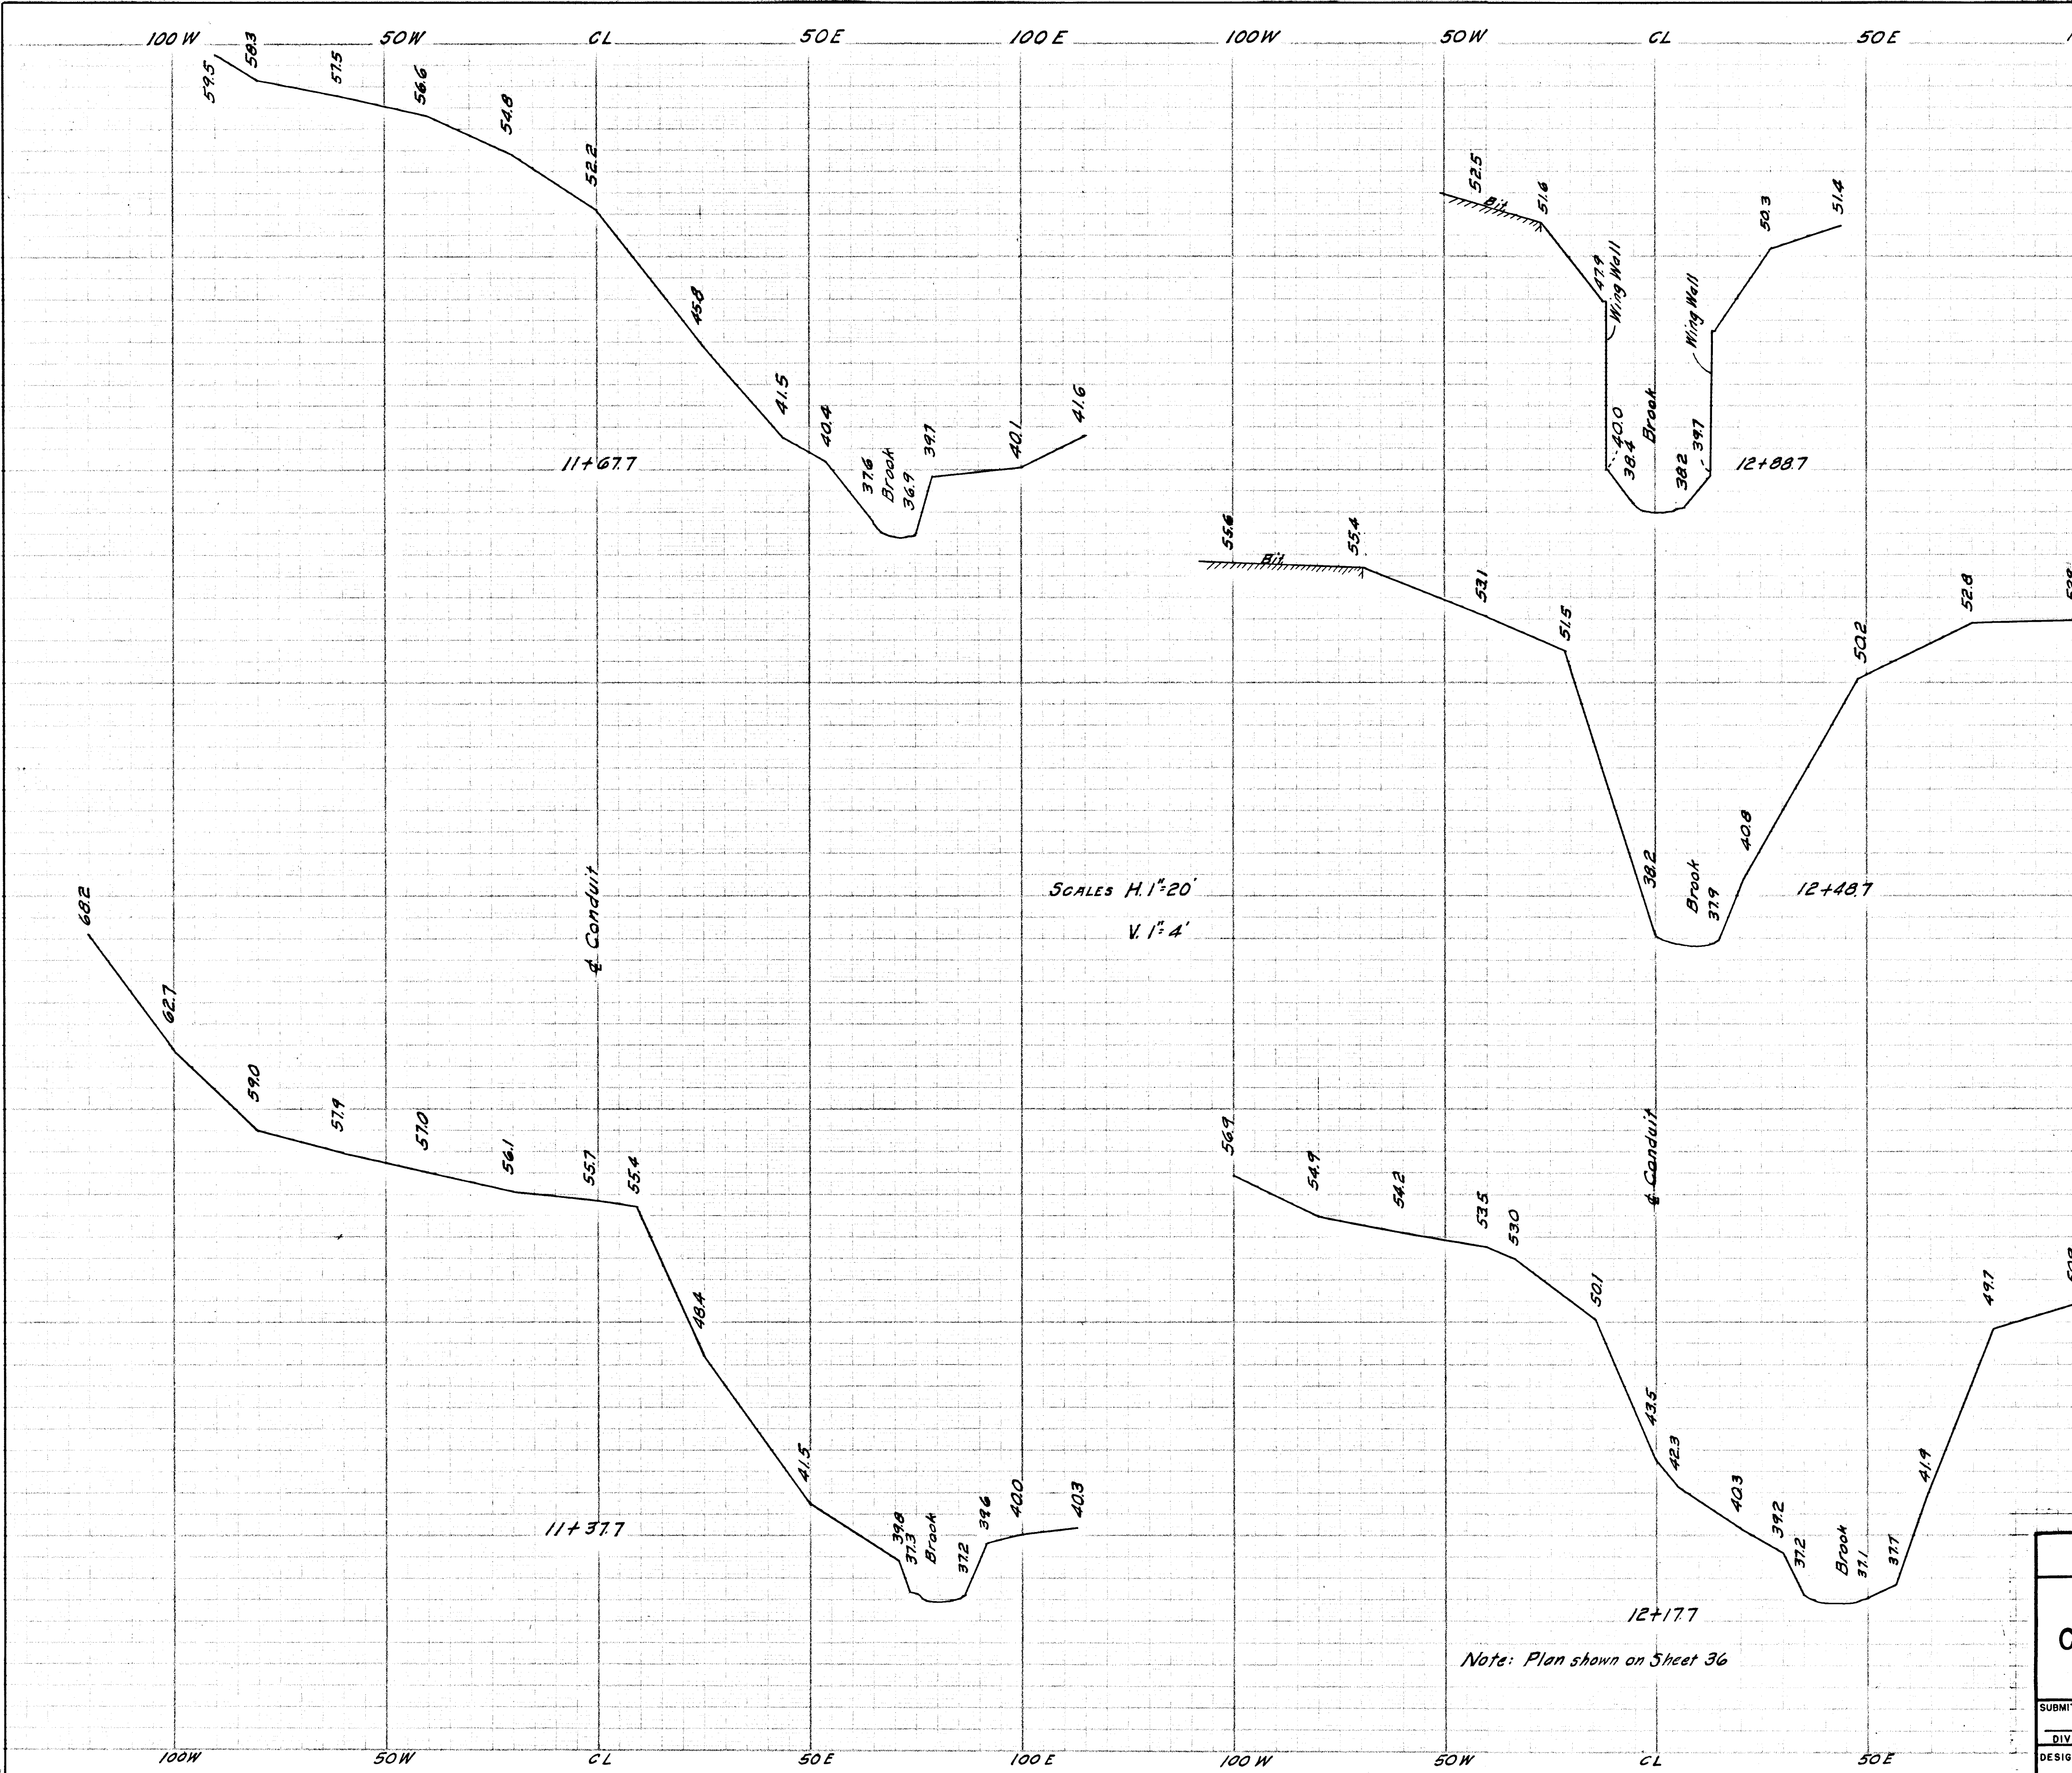

SHEET 37

|                                                            |                 |                   |
|------------------------------------------------------------|-----------------|-------------------|
| CITY OF HARTFORD, CONNECTICUT<br>DEPARTMENT OF ENGINEERING |                 |                   |
| CEMETERY BROOK CONDUIT                                     |                 |                   |
| SUBMITTED                                                  | RECOMMENDED     | APPROVED          |
| DIVISION ENGINEER                                          | ASST. CITY ENG. | CITY ENGINEER     |
| DESIGN                                                     | DRAWN           | DAYBOOK NO. 09430 |
| TRACED                                                     | CHECK           | DATE MAY 1957     |

STANPAT CO. WHITESTONE, N.Y. U.S.A.