


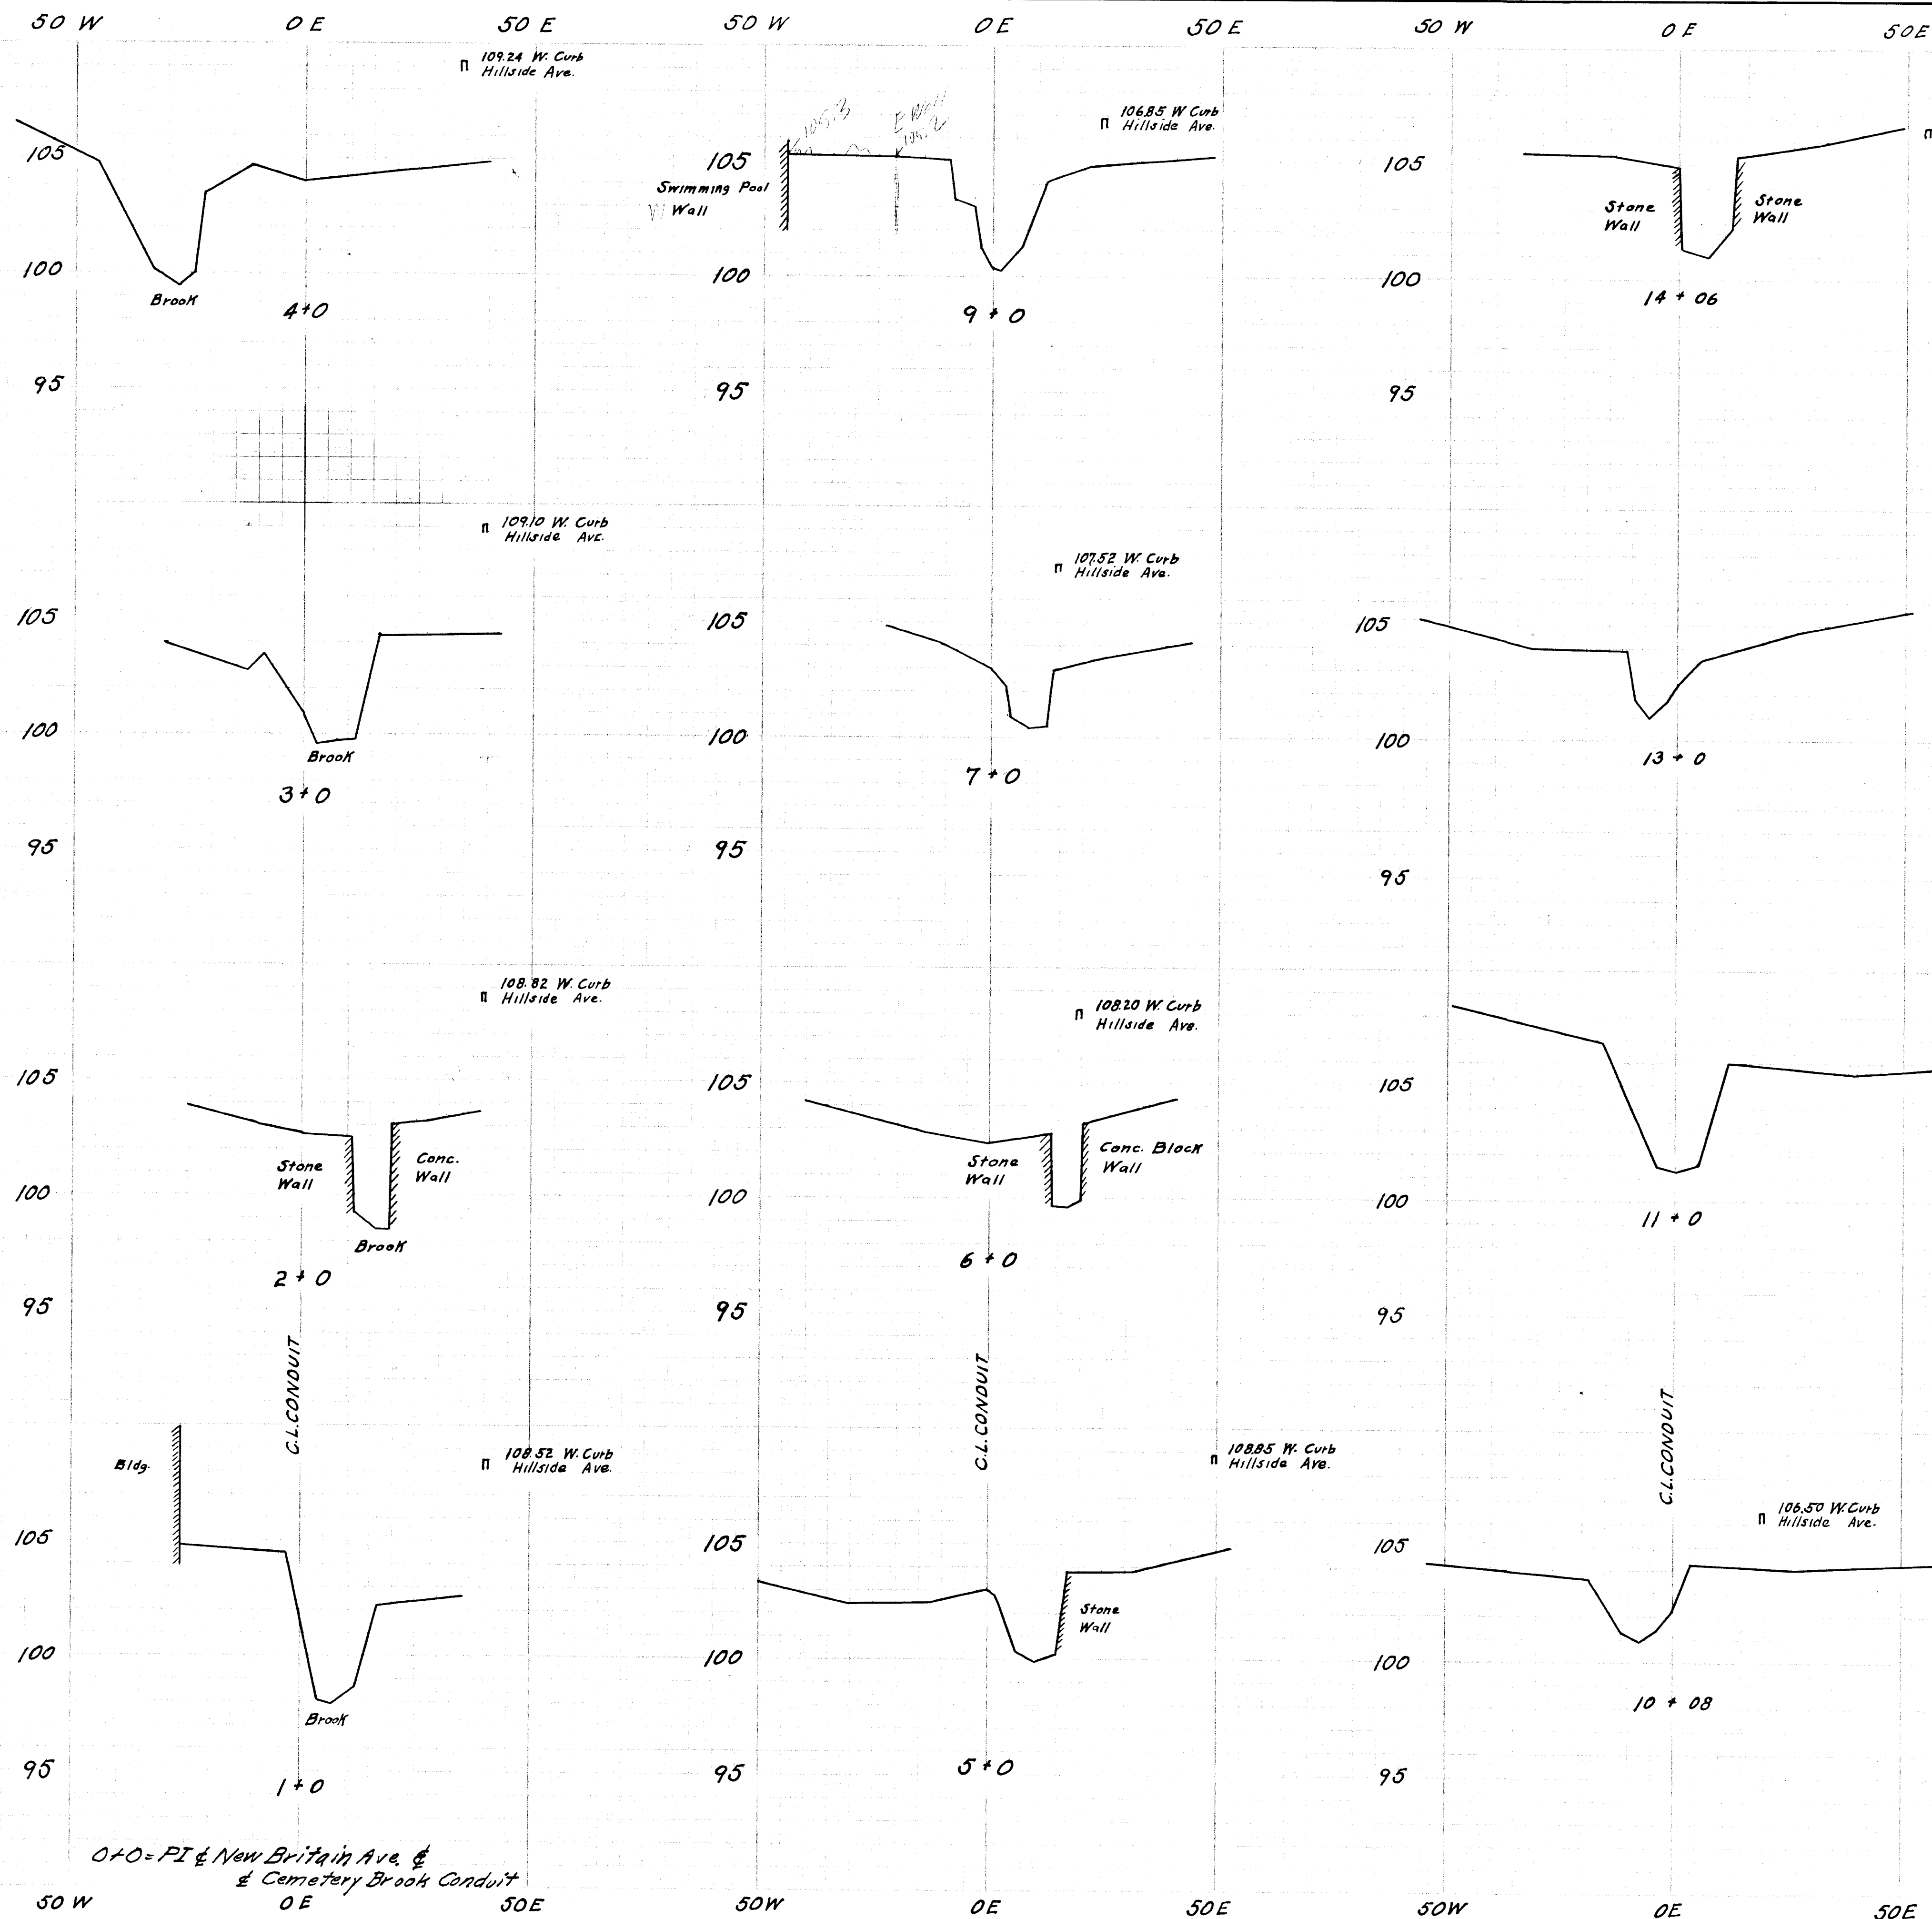

SCALES: Hor. 1"=20'
Vert. 1"=4'

SECTIONS SOUTH OF NEW BRITAIN AVE

NOTES . 808 / 20

SHEET 13 OF

CITY OF HARTFORD, CONNECTICUT
DEPARTMENT OF ENGINEERING

CEMETERY BROOK CONDUIT

SUBMITTED	RECOMMENDED	APPROVED
DIVISION ENGINEER	ASST. CITY ENG.	CITY ENGINEER
DESIGN	DRAWN	DAYBOOK NO. 09430
TRACED	CHECK	DATE