


505 0 50N 100N 505 0 50N 100N 505 0 50N

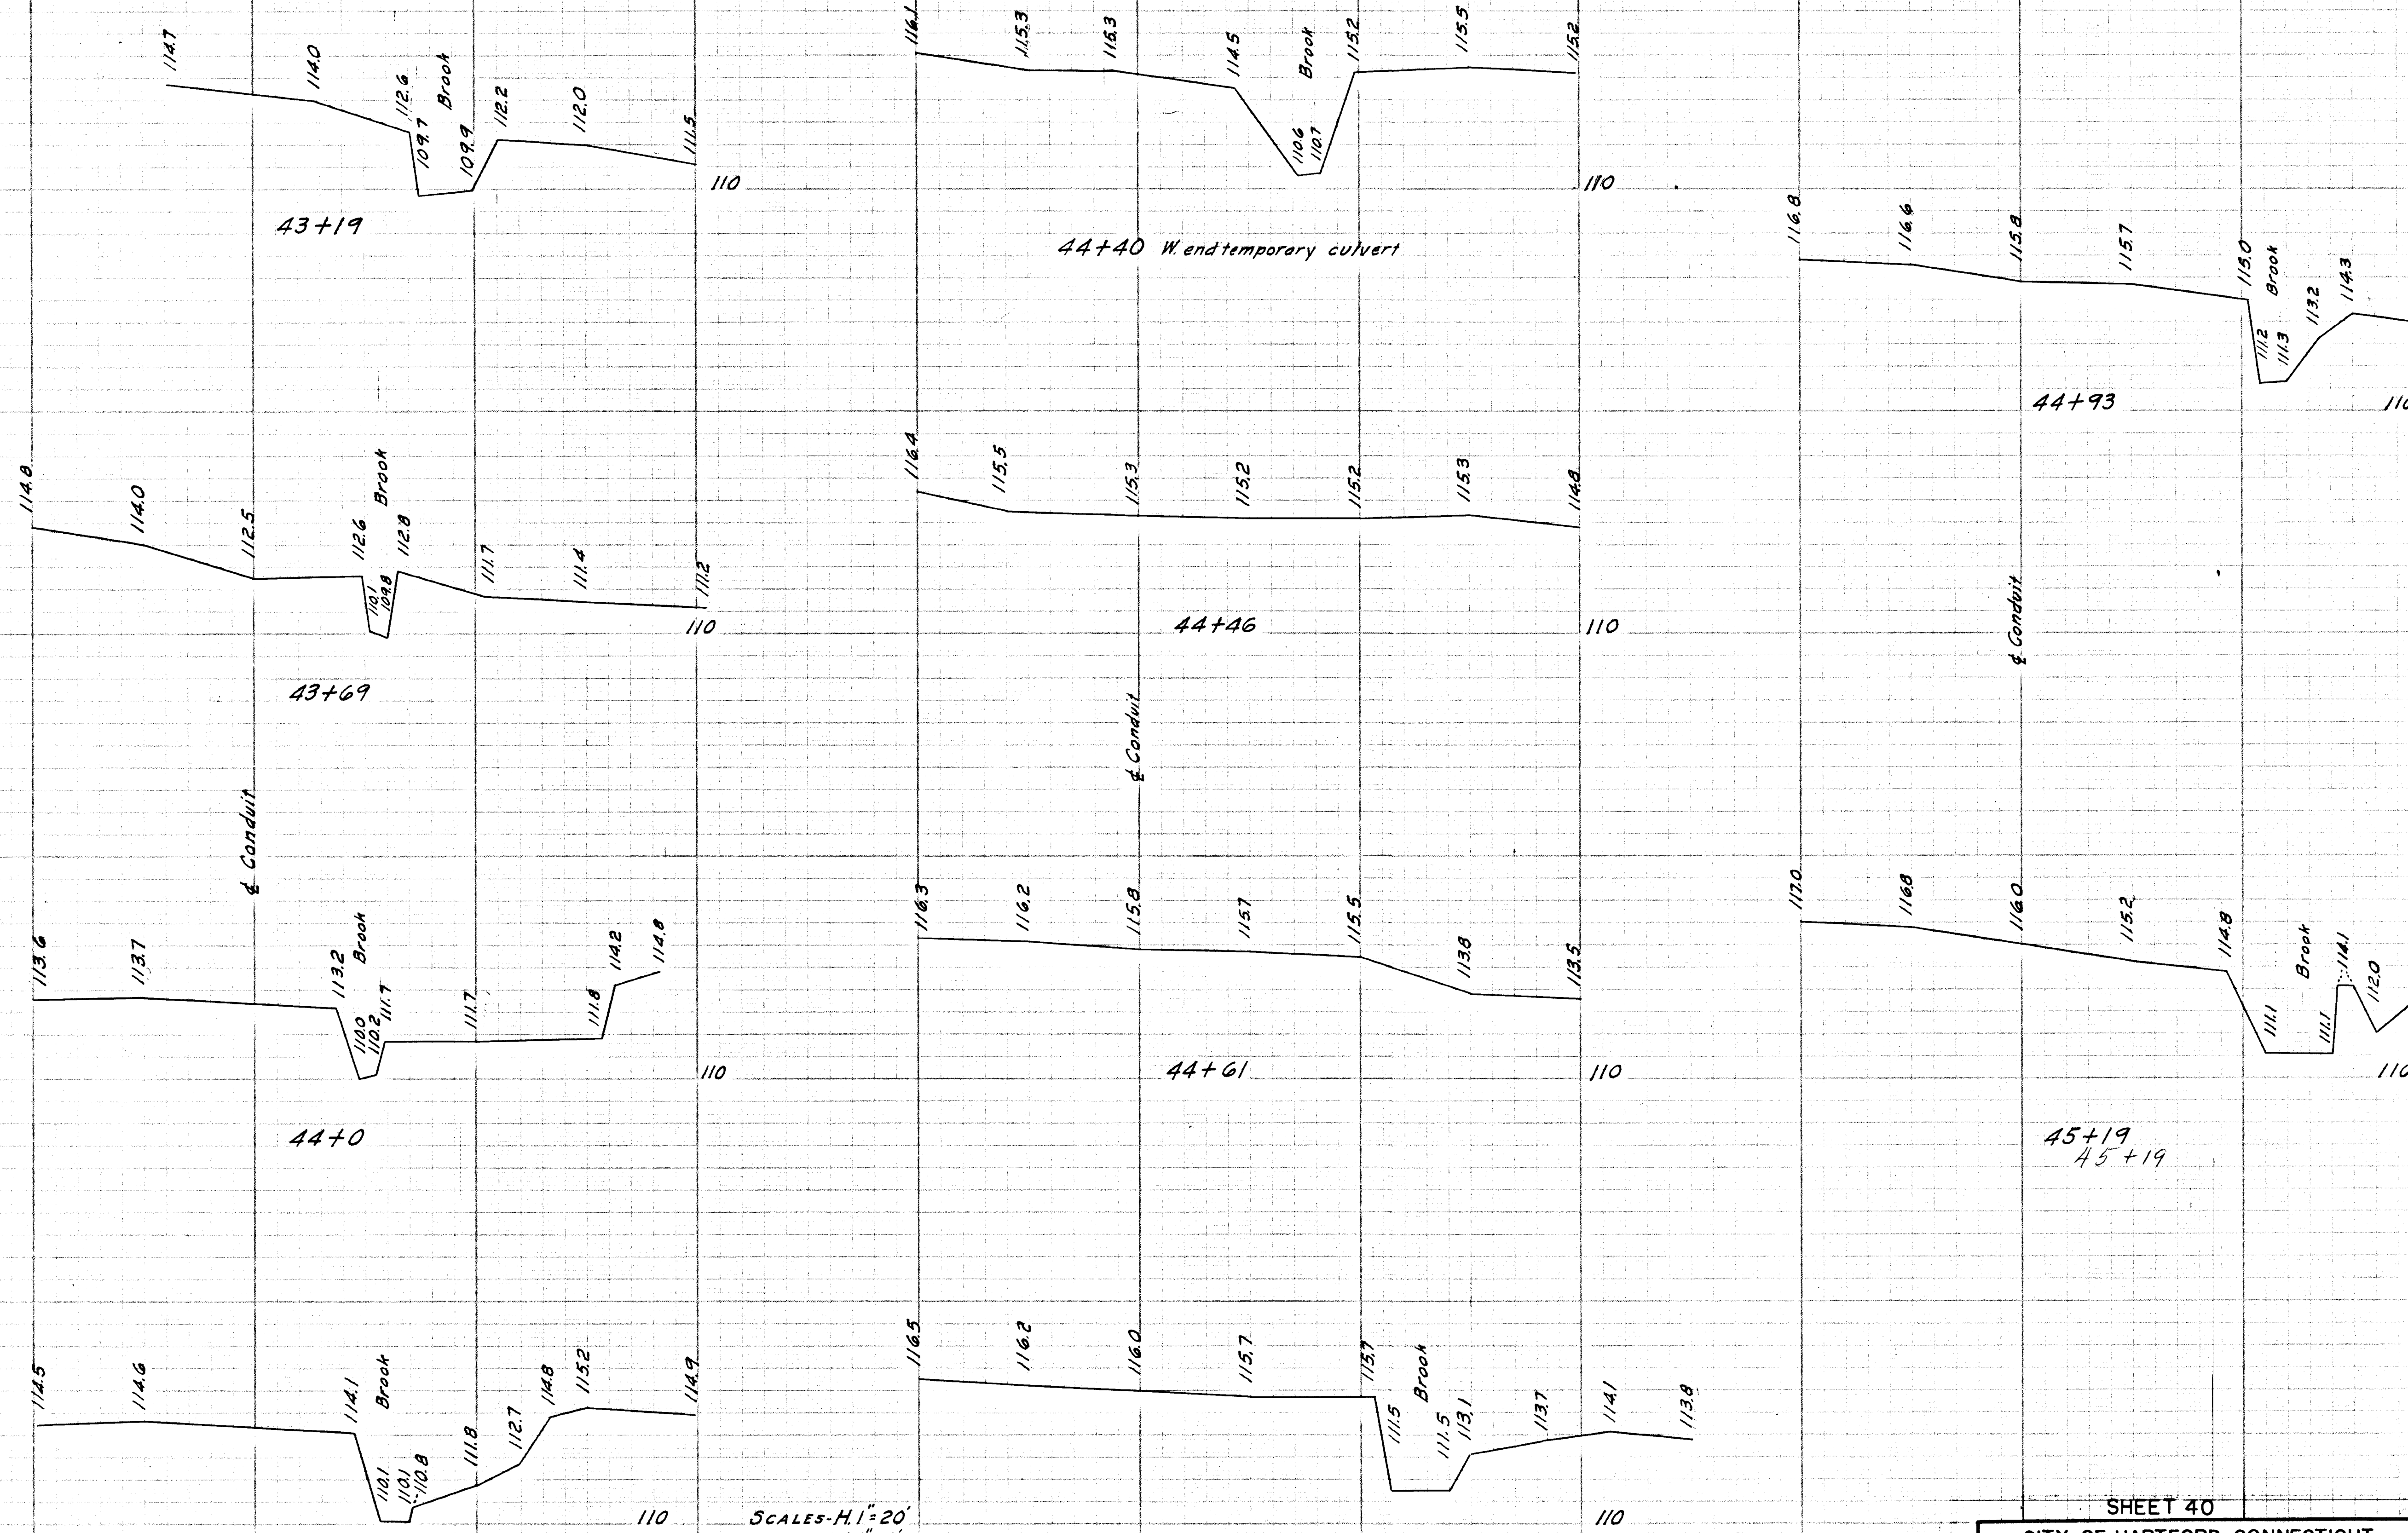

SCALES-H. 1"=20'
V. 1"=4'

Levels taken November, 1957

SHEET 40		
CITY OF HARTFORD, CONNECTICUT DEPARTMENT OF ENGINEERING		
CEMETERY BROOK CONDUIT		
SUBMITTED	RECOMMENDED	APPROVED
DIVISION ENGINEER	ASST. CITY ENG.	CITY ENGINEER
DESIGN	DRAWN	DAYBOOK NO. 09430
TRACED	CHECK	DATE NOVEMBER 1957