



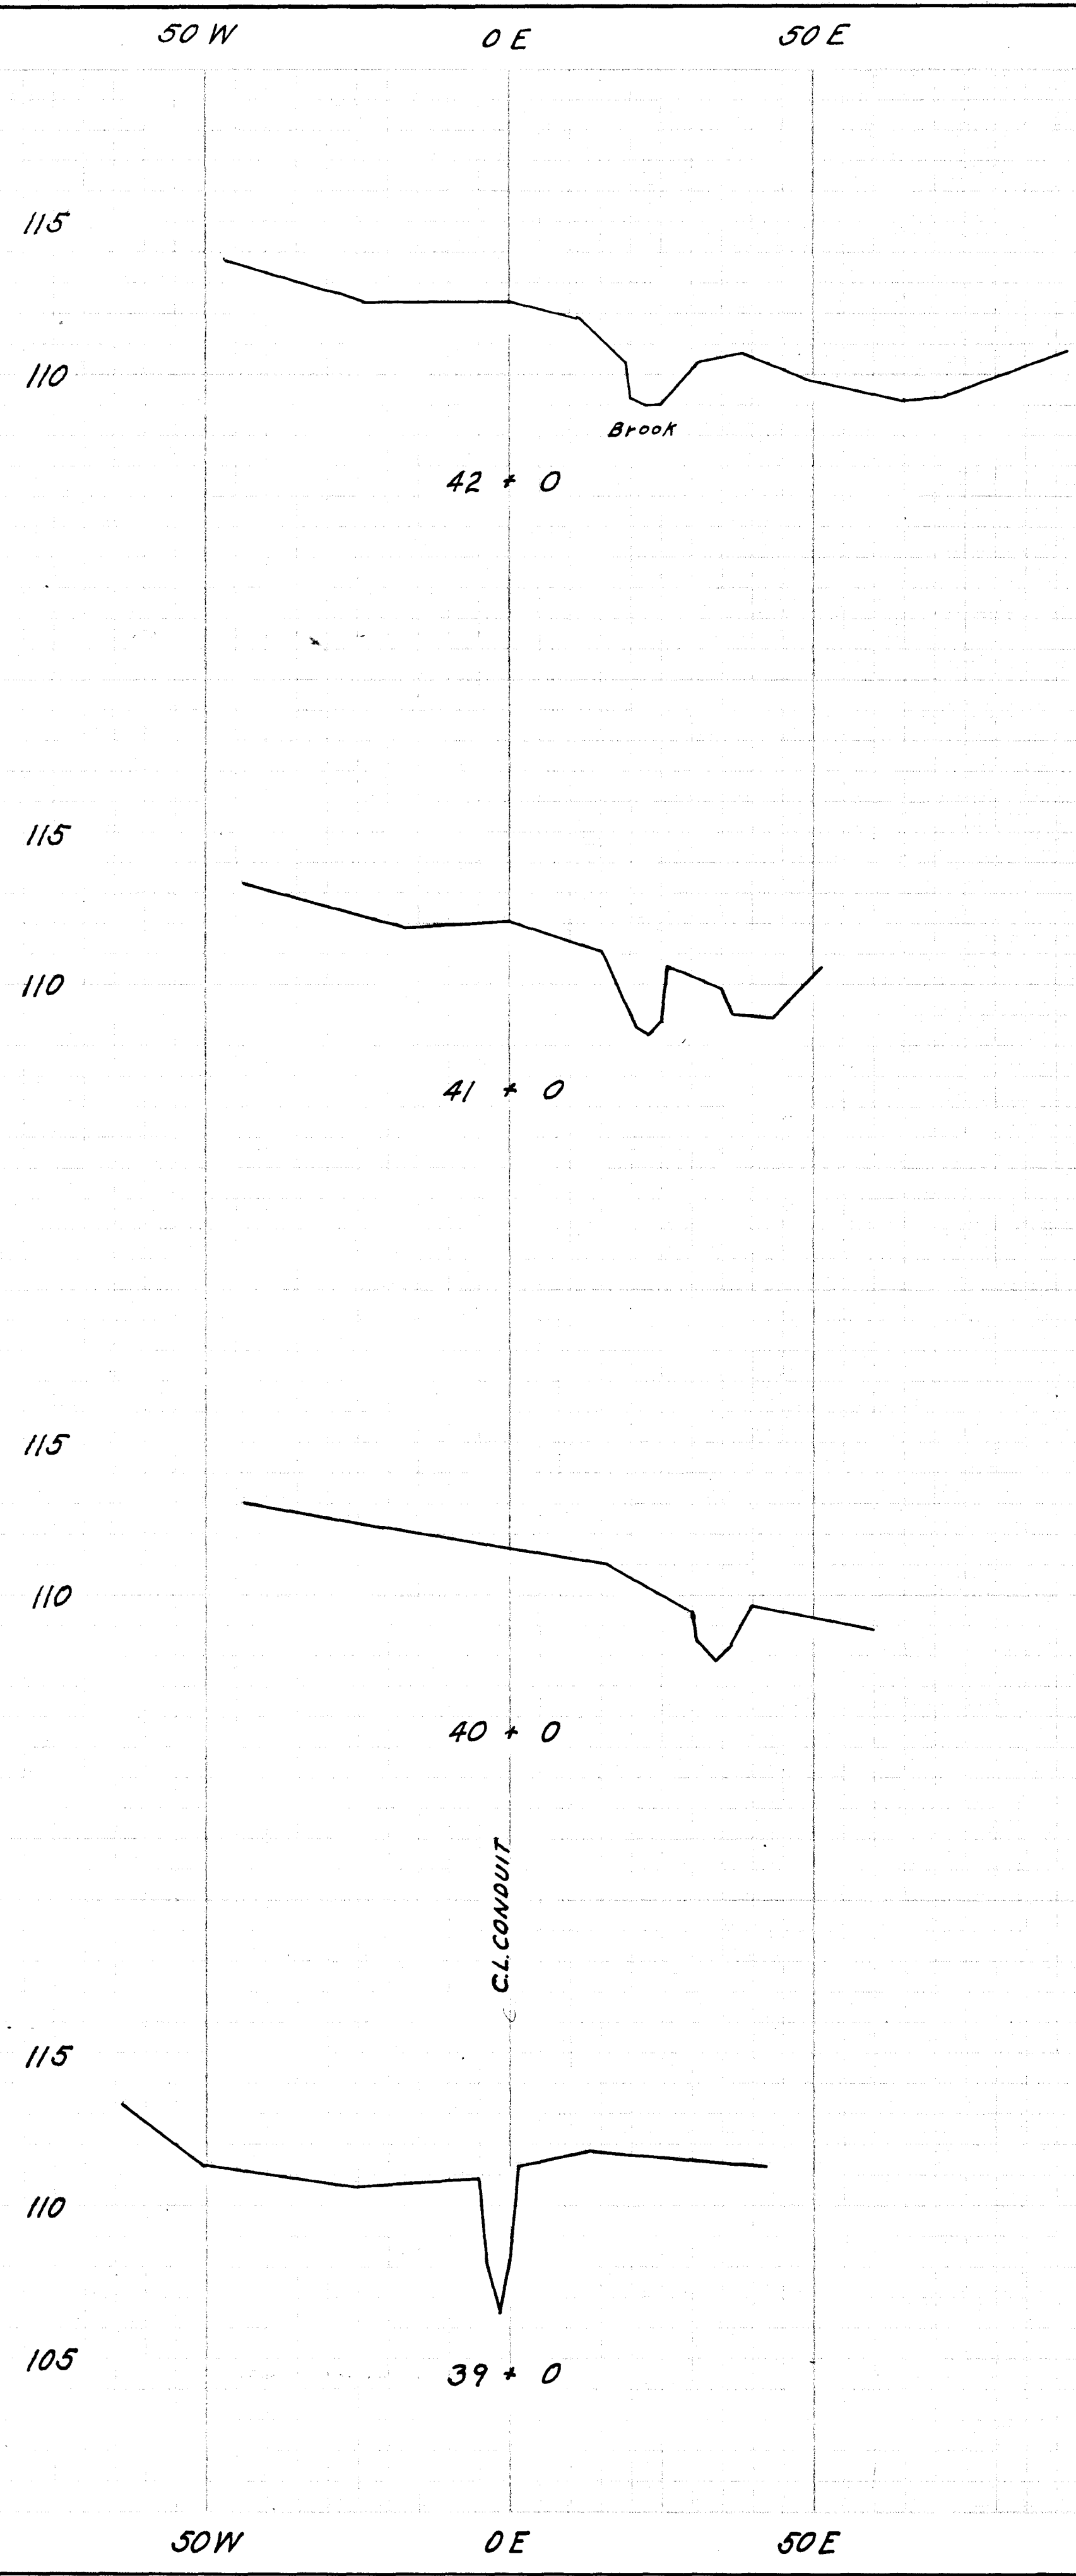

South of Linnmoore Street subtract 30.684
from stations to conform with center line stations

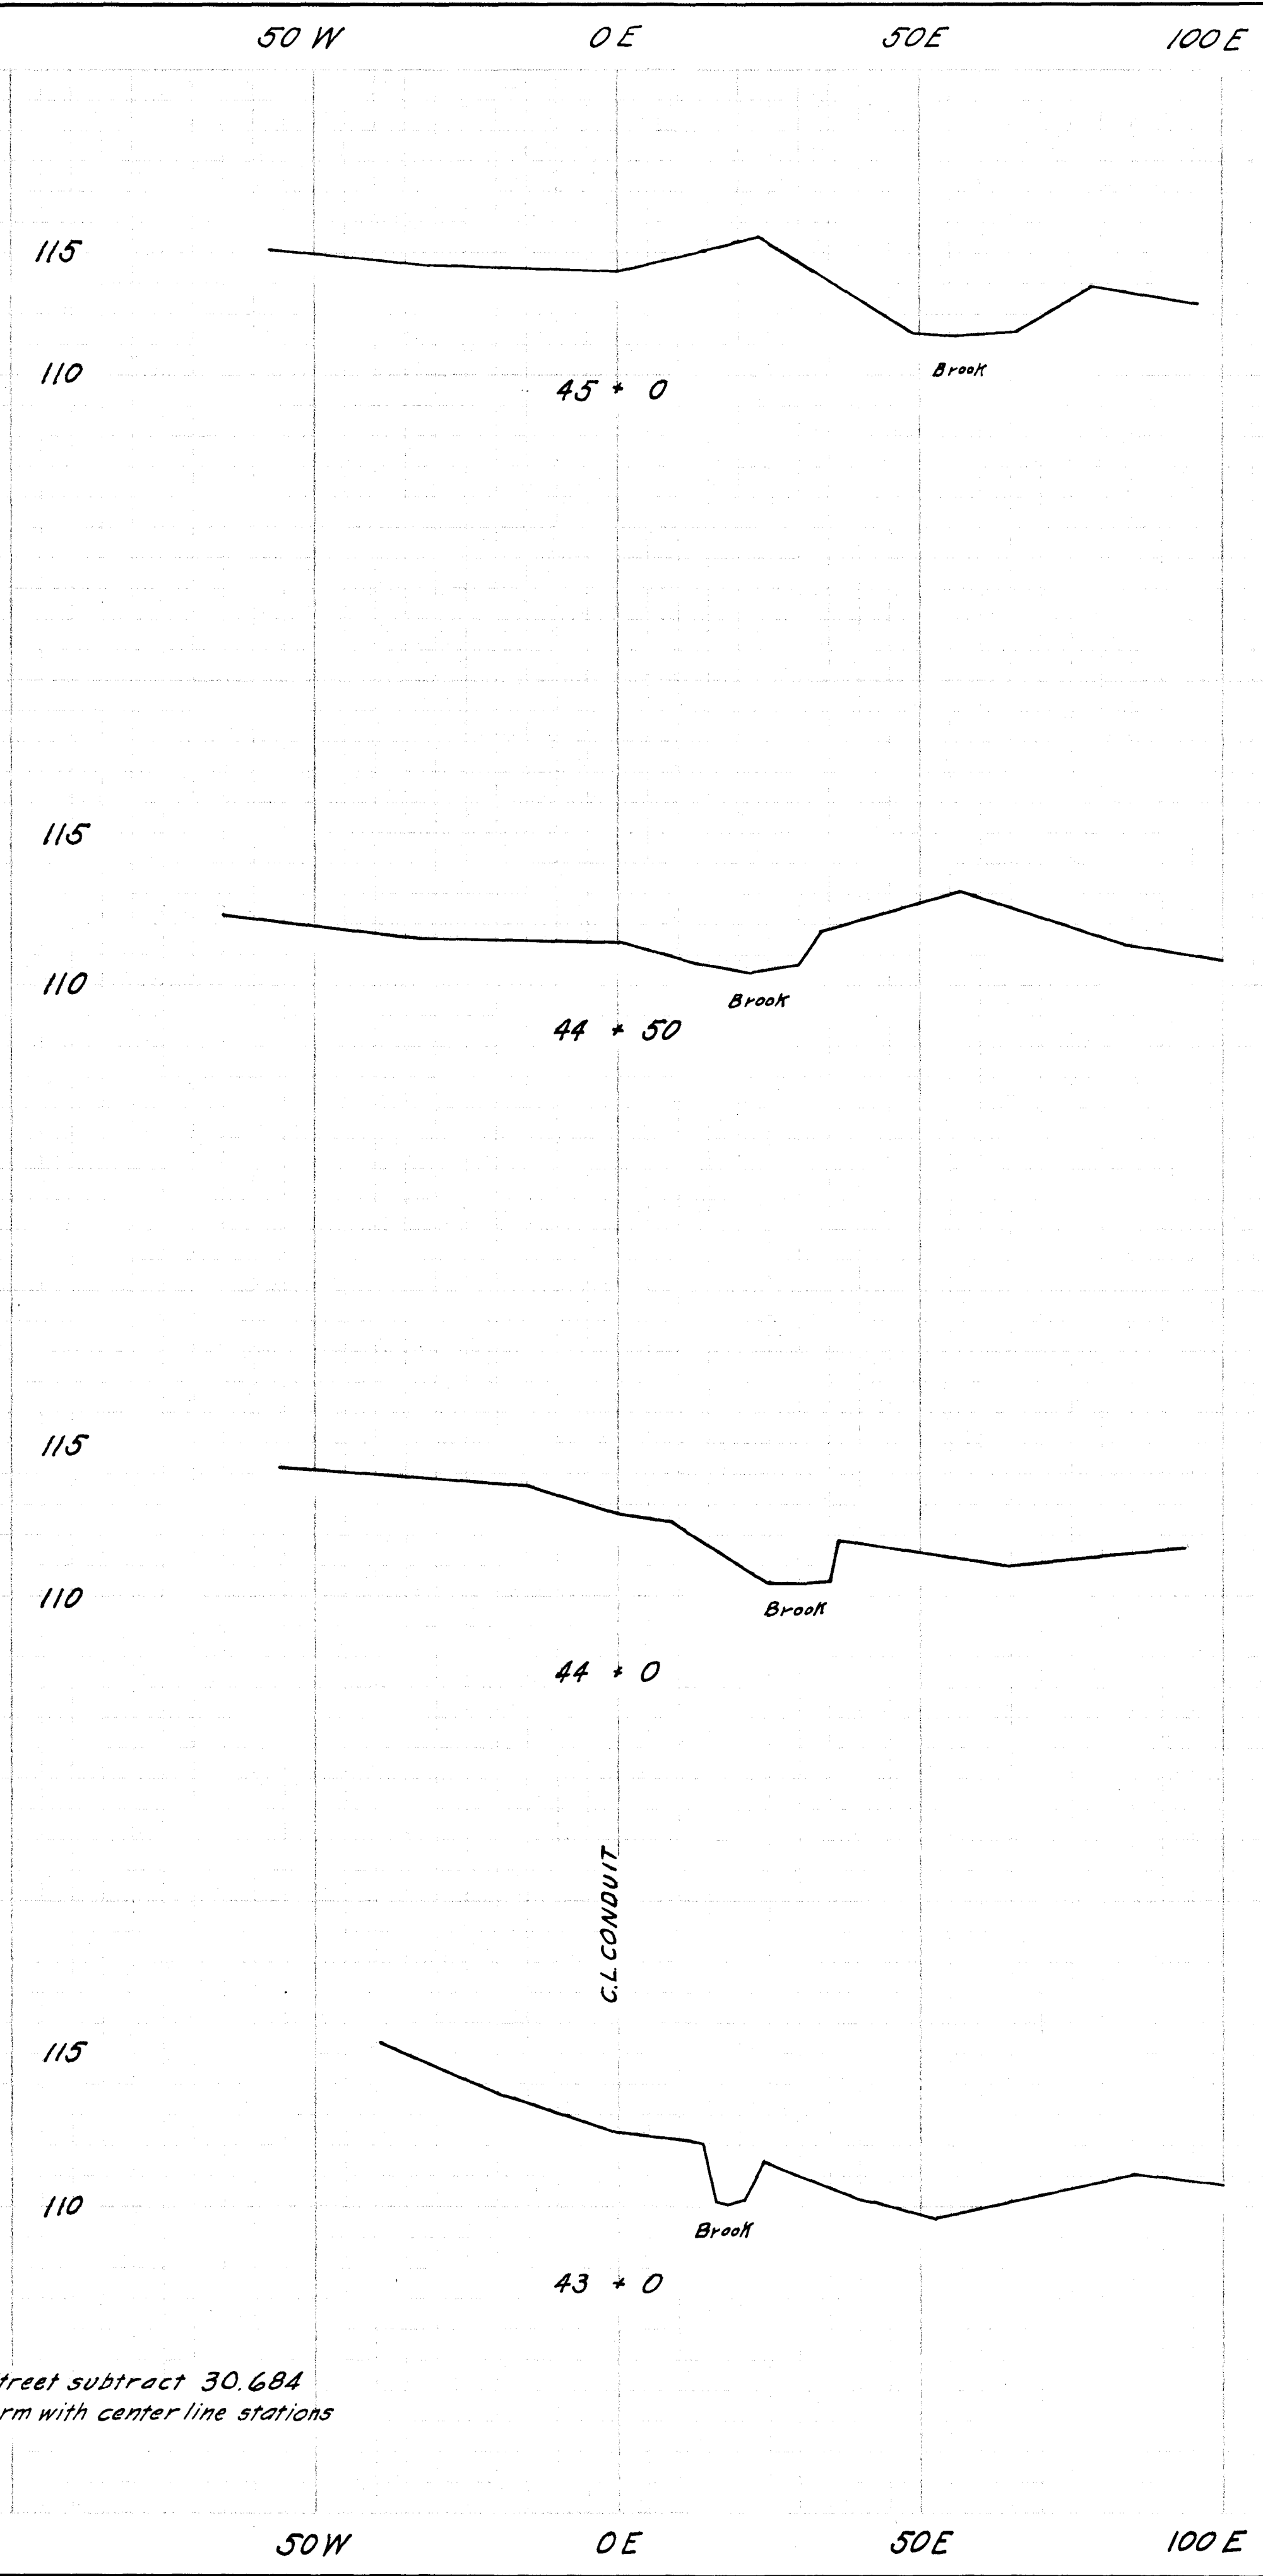

SCALES: Hor. 1" = 20'
Vert. 1" = 4'

SECTIONS SOUTH OF YALE STREET
NOTES 805 / 72
SHEET 16 OF

CITY OF HARTFORD, CONNECTICUT DEPARTMENT OF ENGINEERING		
CEMETERY BROOK CONDUIT		
SUBMITTED	RECOMMENDED	APPROVED
DIVISION ENGINEER	ASST. CITY ENG.	CITY ENGINEER
DESIGN	DRAWN	DAYBOOK NO. 09430
TRACED	CHECK	DATE