


CHURCH PROPERTY WILL BE FIELD LOCATED

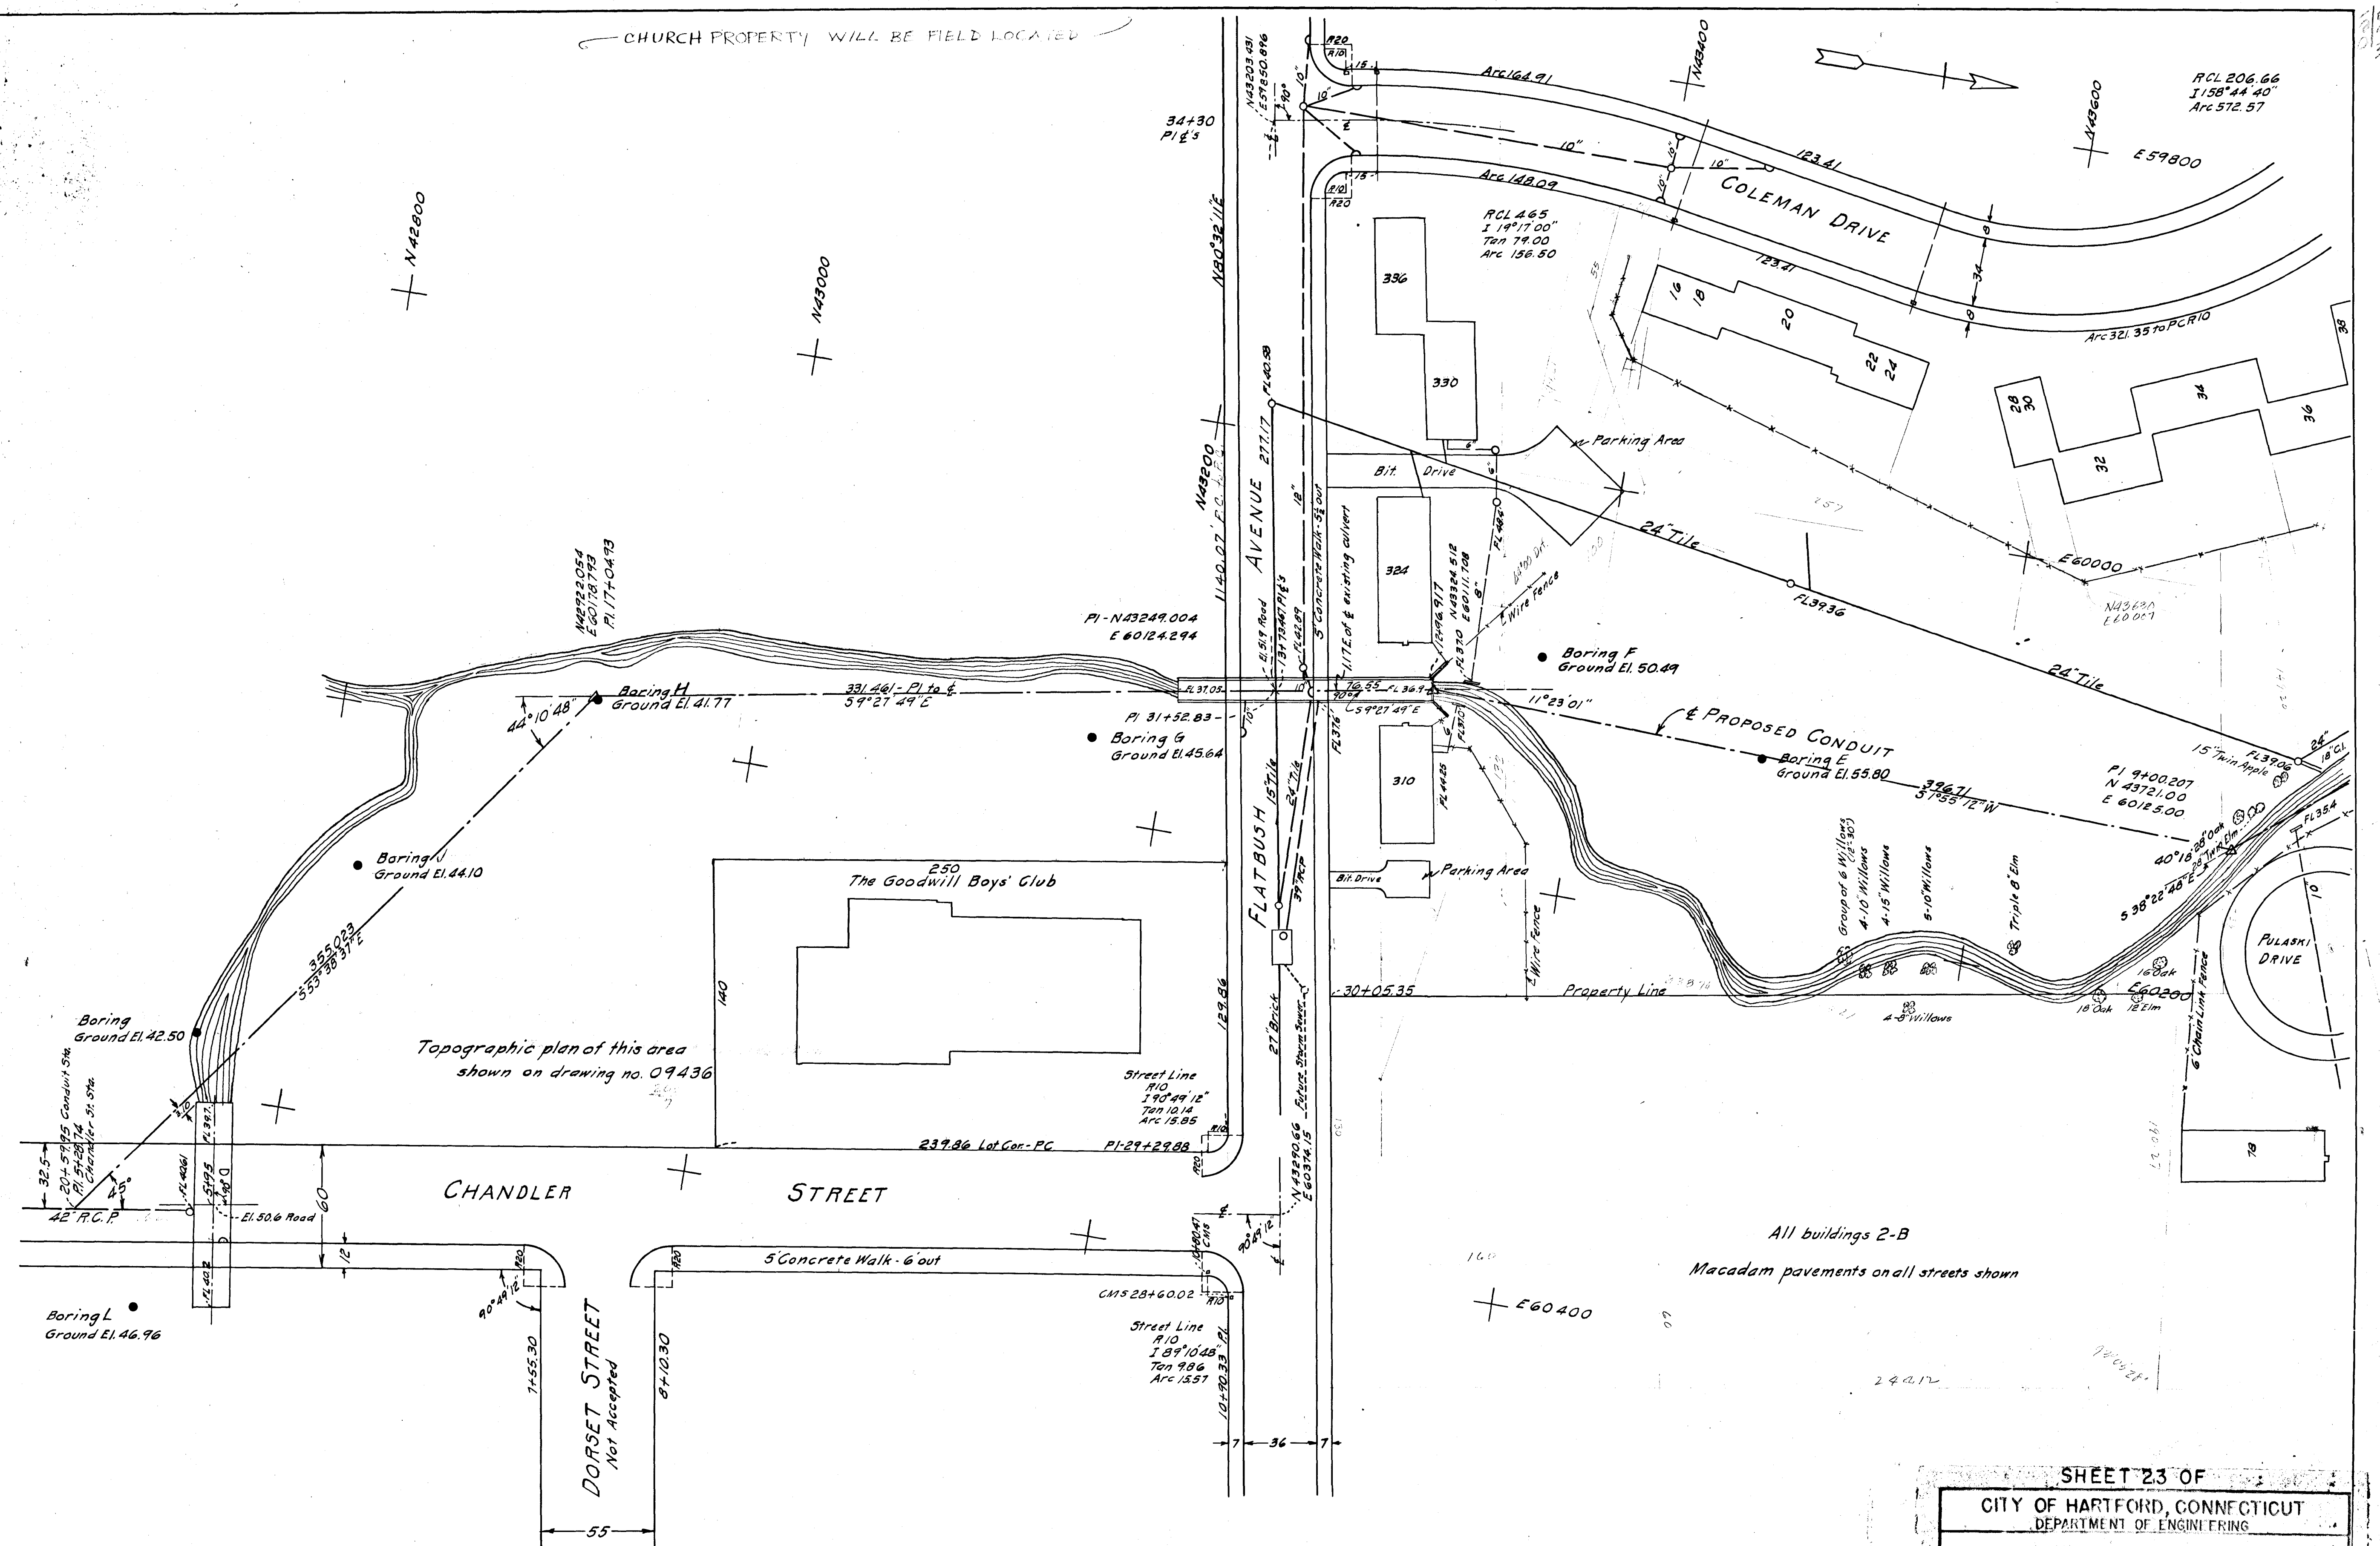

PLAN
SCALE 1" = 40'

Revision of Feb. 17, 1958 - Center line plotted - Flatbush Ave. to Chandler St.
Revision of Nov. 4, 1957 - Fences north of #310 & #324 Flatbush Ave. plotted
Revision of April 4, 1957 - Center line of proposed conduit plotted

SHEET 23 OF		
CITY OF HARTFORD, CONNECTICUT DEPARTMENT OF ENGINEERING		
CEMETERY BROOK CONDUIT		
SUBMITTED	RECOMMENDED	APPROVED
DIVISION ENGINEER	ASST. CITY ENG.	CITY ENGINEER
DESIGN	DRAWN	DAYBOOK NO. 19410
TRACED	CHECK	DATE, DECEMBER 1956