


382.
120

382.
120

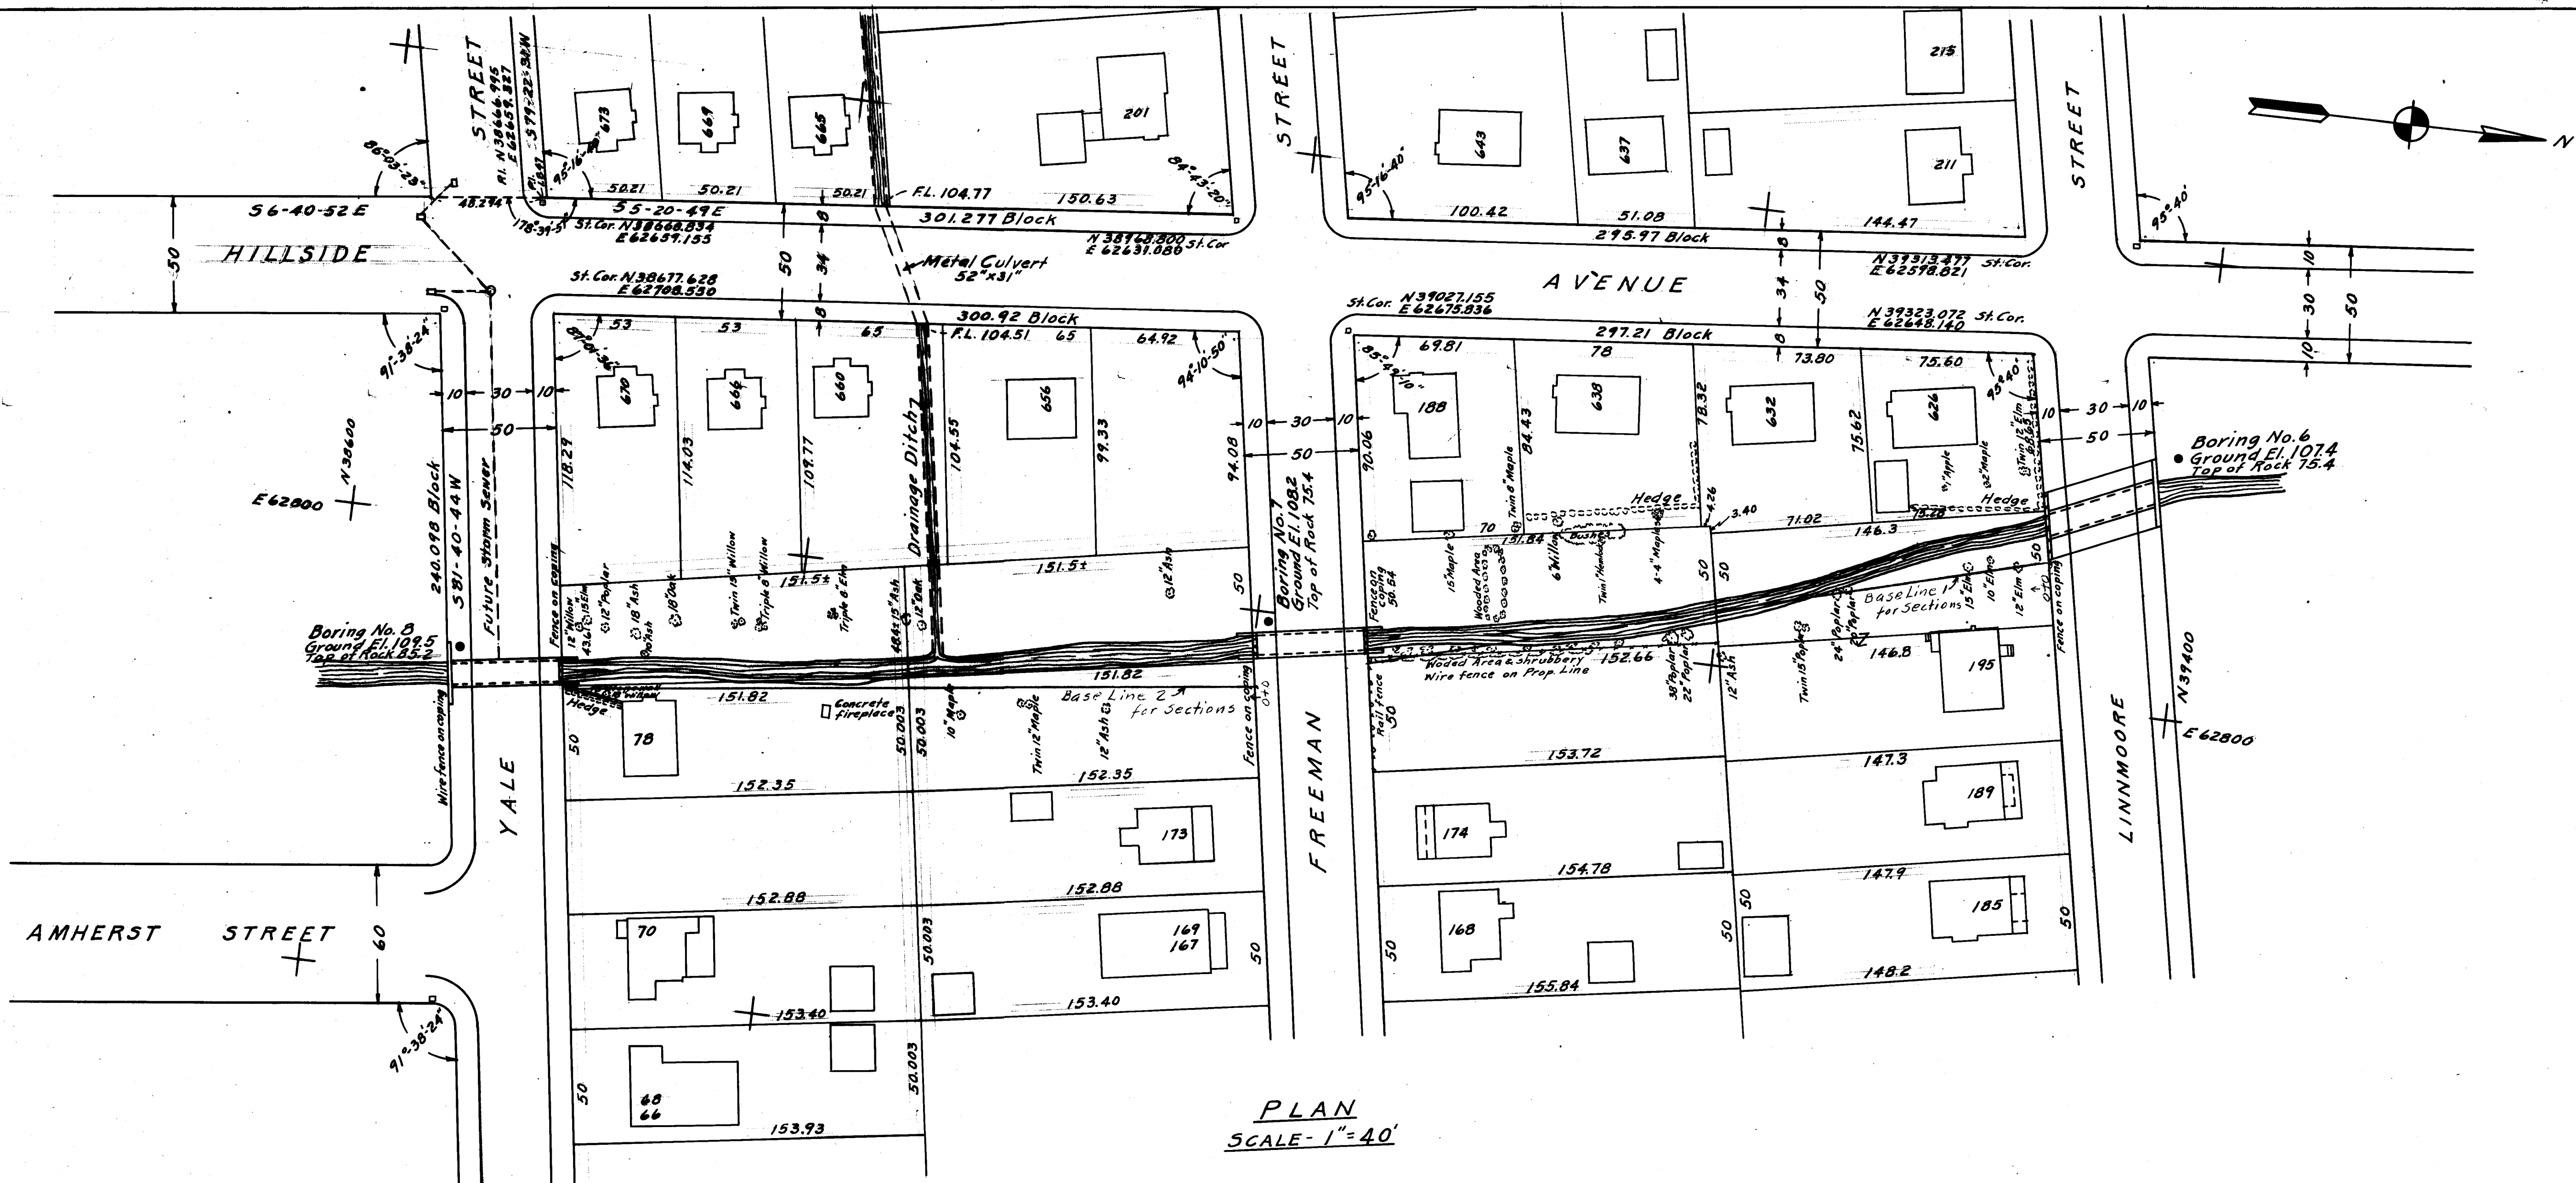

PLAN
SCALE - 1" = 40'

CITY OF HARTFORD, CONNECTICUT DEPARTMENT OF ENGINEERING			
CEMETERY BROOK CONDUIT			
SUBMITTED	RECOMMENDED	APPROVED	
DIVISION ENGINEER	ASST. CITY ENG.	CITY ENGINEER	
DESIGN	DRAWN	DAYBOOK NO. 09430	
TRACED	CHECK	DATE	

382.
120