


15
02
11

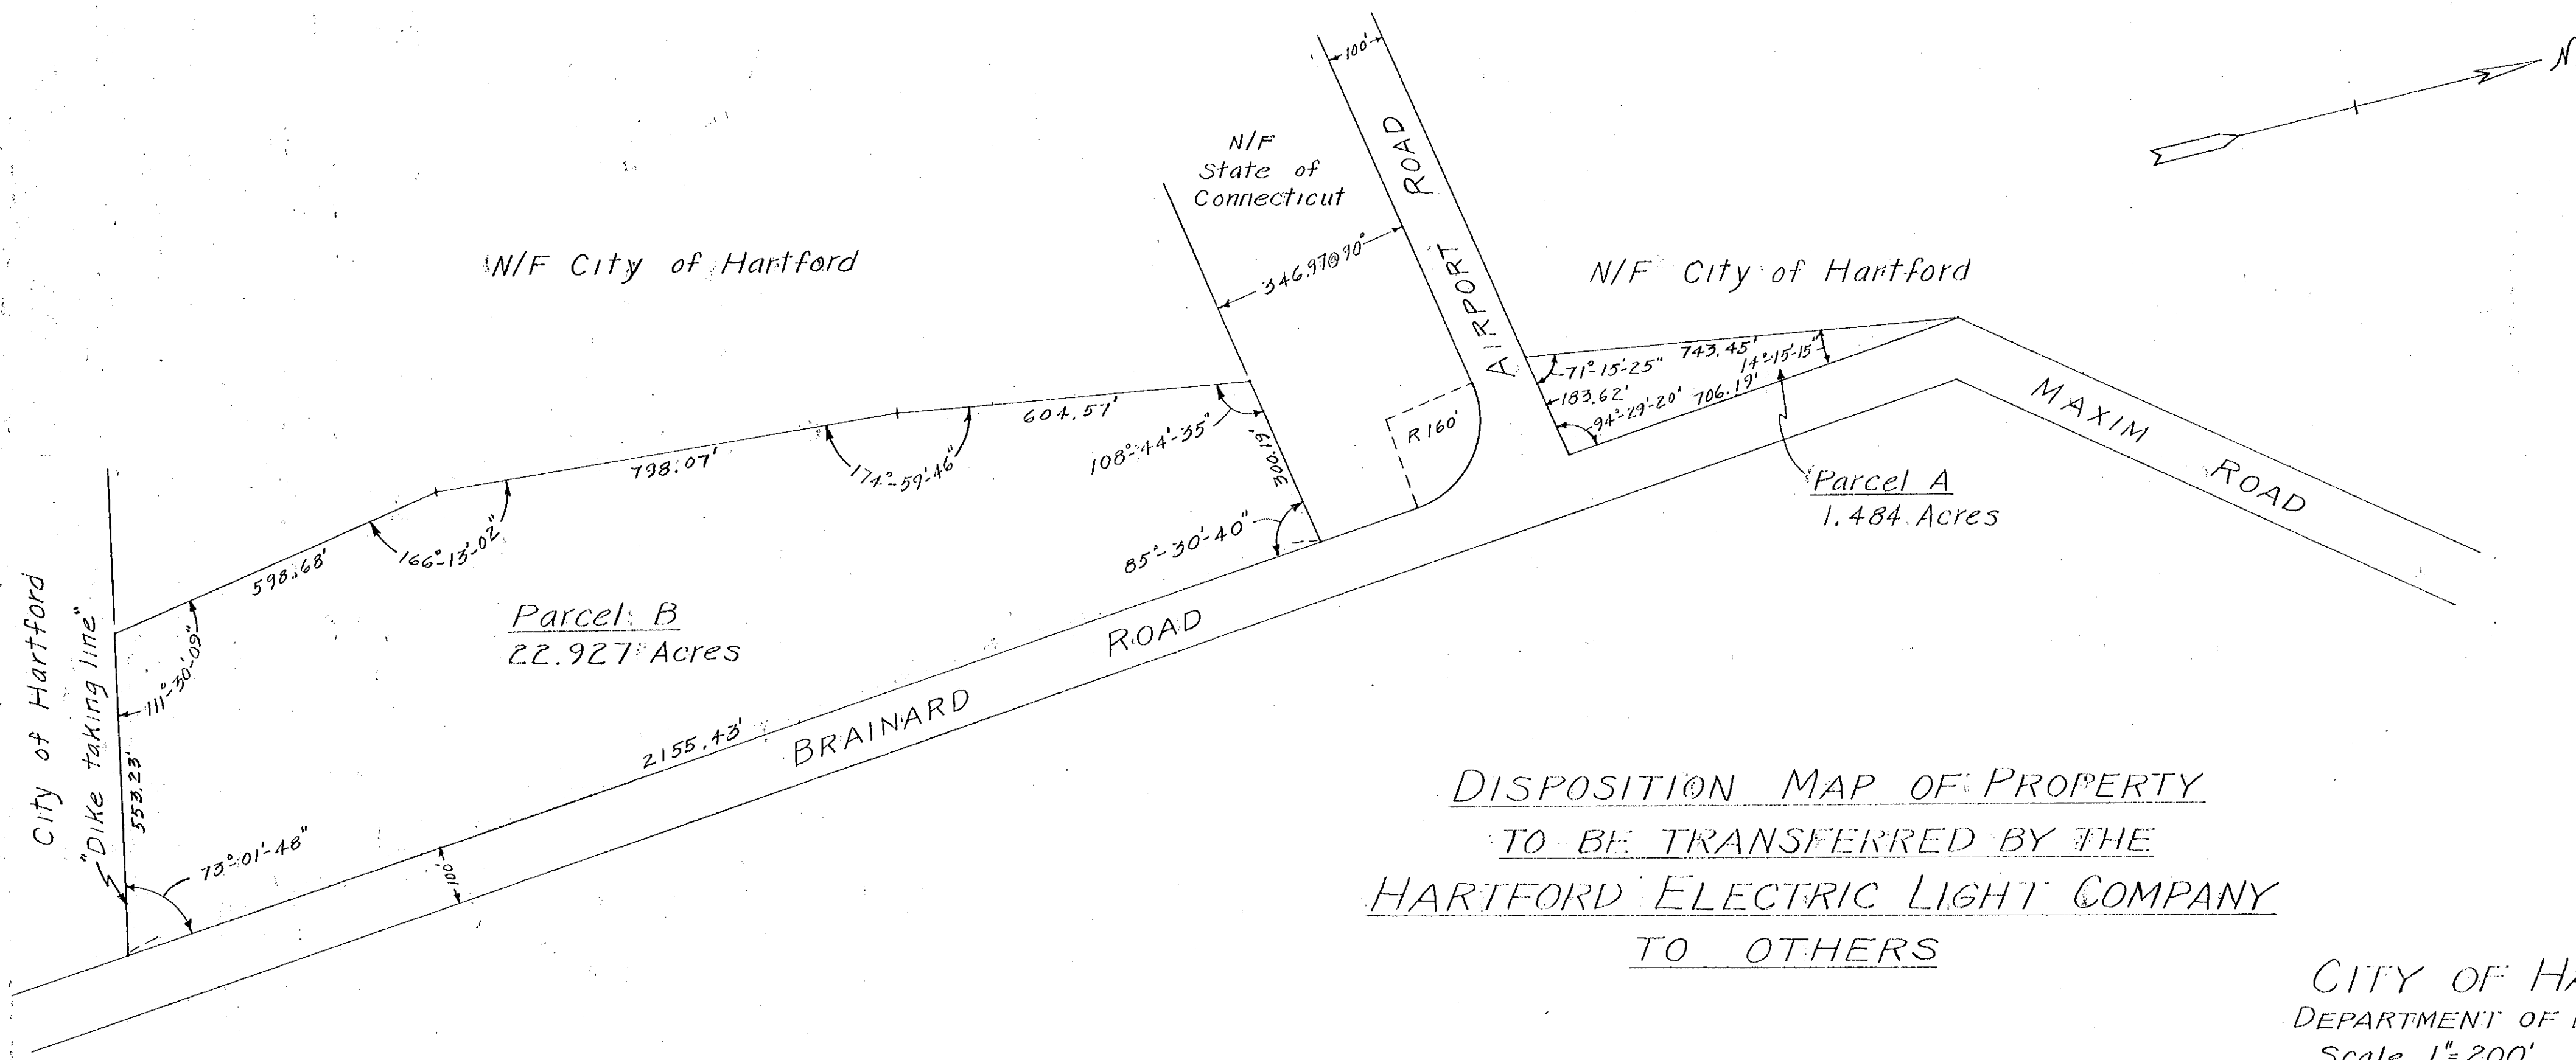

15
02
11

DISPOSITION MAP OF PROPERTY
TO BE TRANSFERRED BY THE
HARTFORD ELECTRIC LIGHT COMPANY
TO OTHERS

CITY OF HARTFORD
DEPARTMENT OF ENGINEERING
Scale 1"=200' June 1960
Daybook No. 09626