


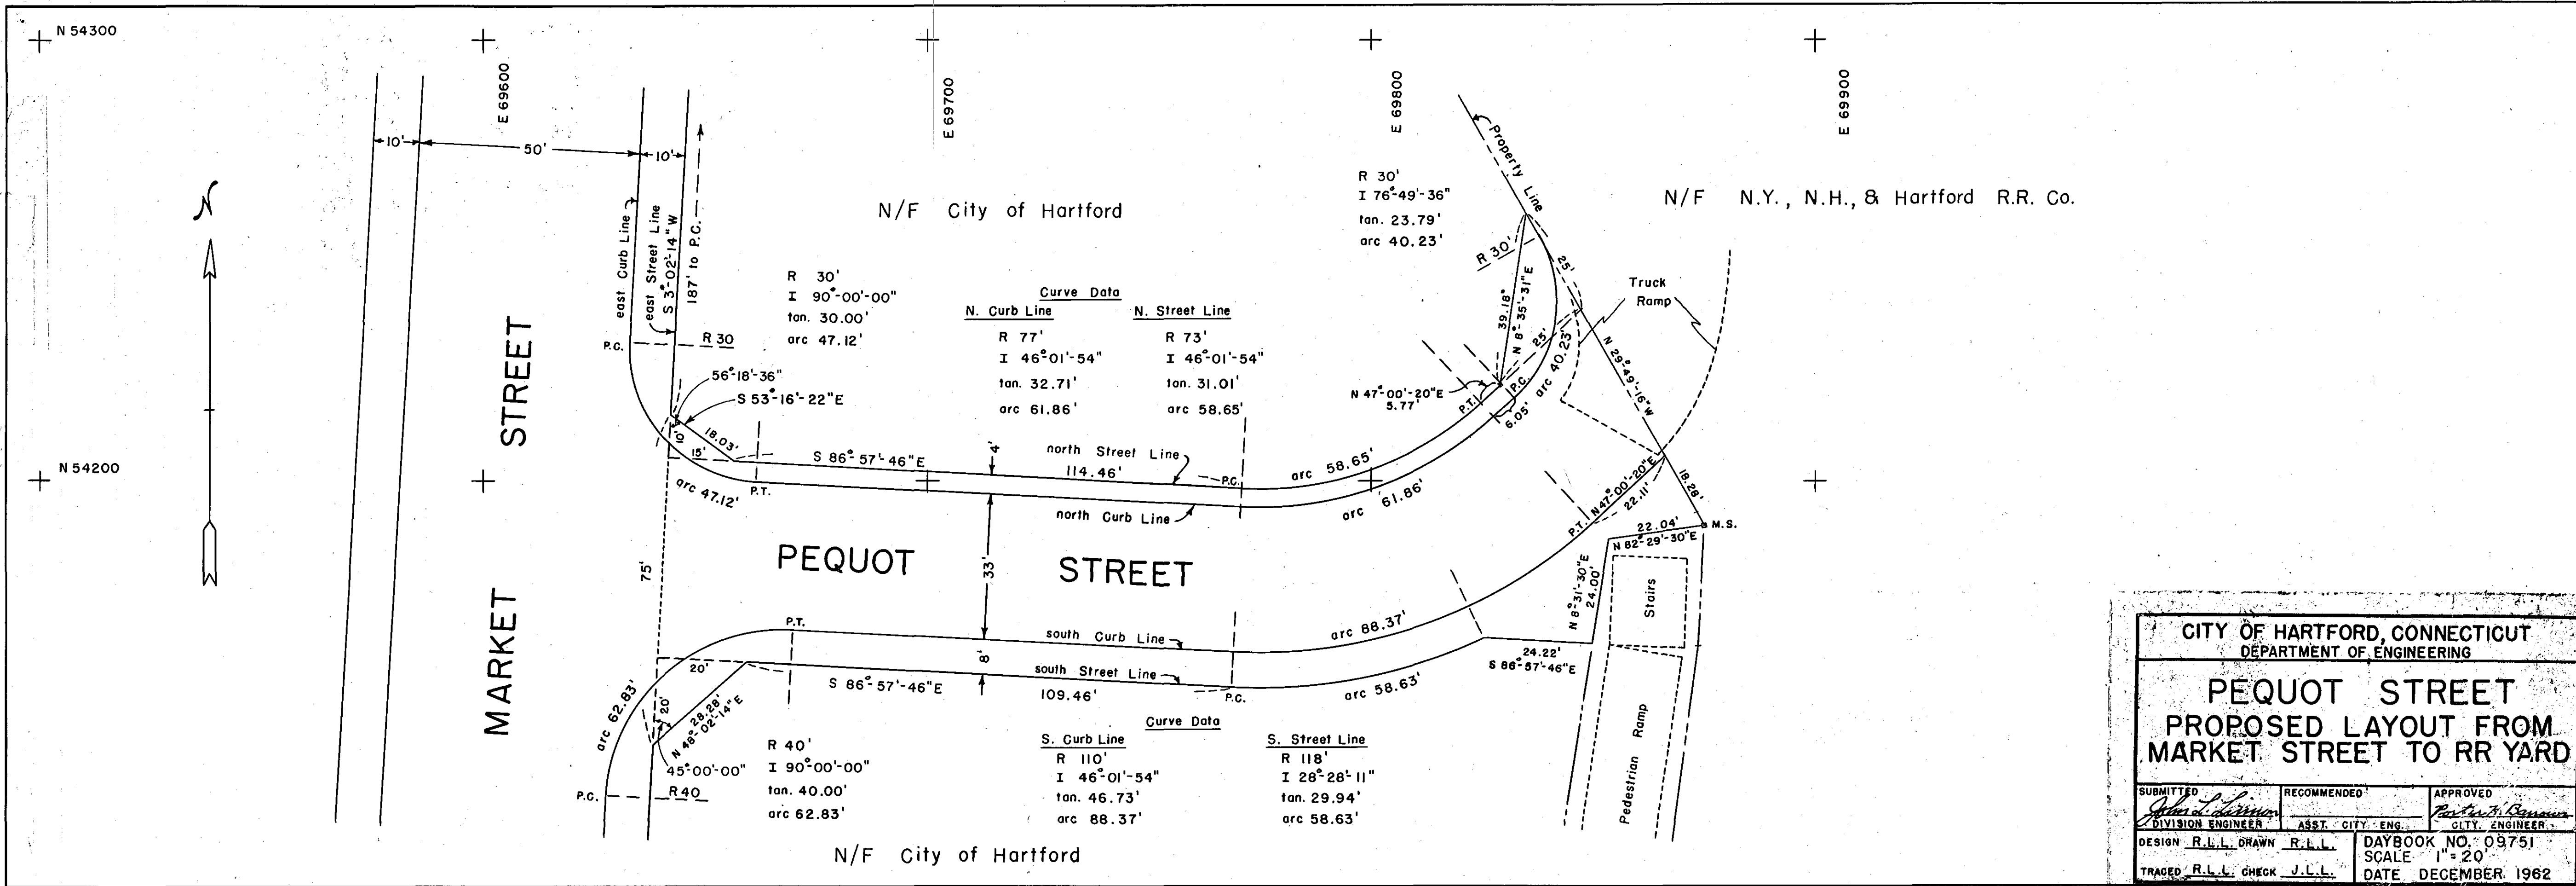

CITY OF HARTFORD, CONNECTICUT DEPARTMENT OF ENGINEERING		
PEQUOT STREET PROPOSED LAYOUT FROM MARKET STREET TO RR YARD		
SUBMITTED <i>John L. Lavin</i> DIVISION ENGINEER	RECOMMENDED ASST. CITY ENG.	APPROVED <i>Arthur J. Bonanno</i> CITY ENGINEER
DESIGN R.L.L. DRAWN R.L.L.	DAYBOOK NO. 09751	
TRACED R.L.L. CHECK J.L.L.	SCALE 1"=20'	
	DATE DECEMBER 1962	

STANPAT CO. WHITESTONE, N.Y. U.S.A.