


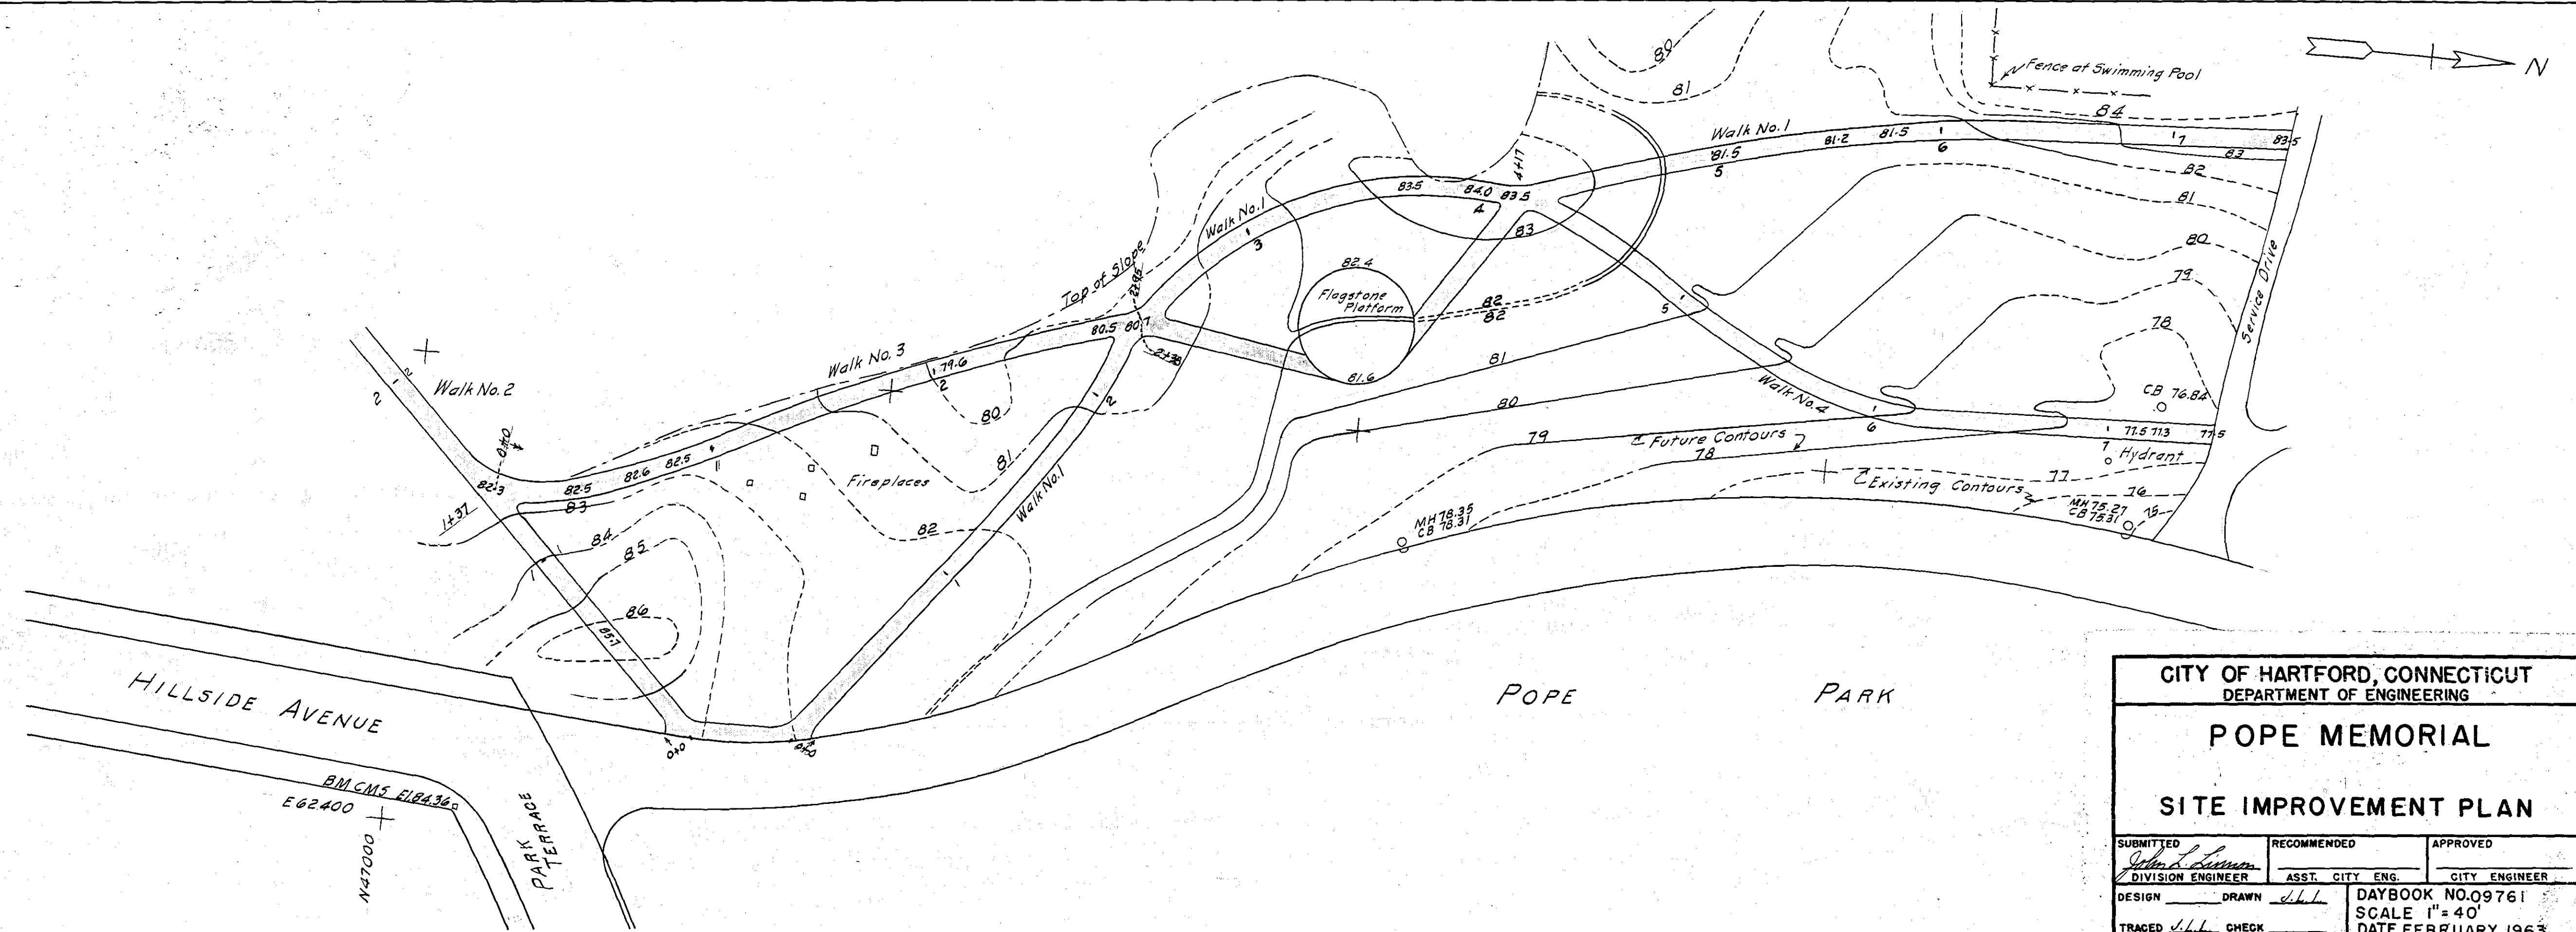

| CITY OF HARTFORD, CONNECTICUT<br>DEPARTMENT OF ENGINEERING |                                |                           |
|------------------------------------------------------------|--------------------------------|---------------------------|
| POPE MEMORIAL                                              |                                |                           |
| SITE IMPROVEMENT PLAN                                      |                                |                           |
| SUBMITTED<br><i>John L. Luman</i><br>DIVISION ENGINEER     | RECOMMENDED<br>ASST. CITY ENG. | APPROVED<br>CITY ENGINEER |
| DESIGN                                                     | DRAWN <i>J.L.L.</i>            | DAYBOOK NO. 09761         |
| TRACED <i>J.L.L.</i>                                       | CHECK                          | SCALE 1" = 40'            |
|                                                            |                                | DATE FEBRUARY 1963        |