


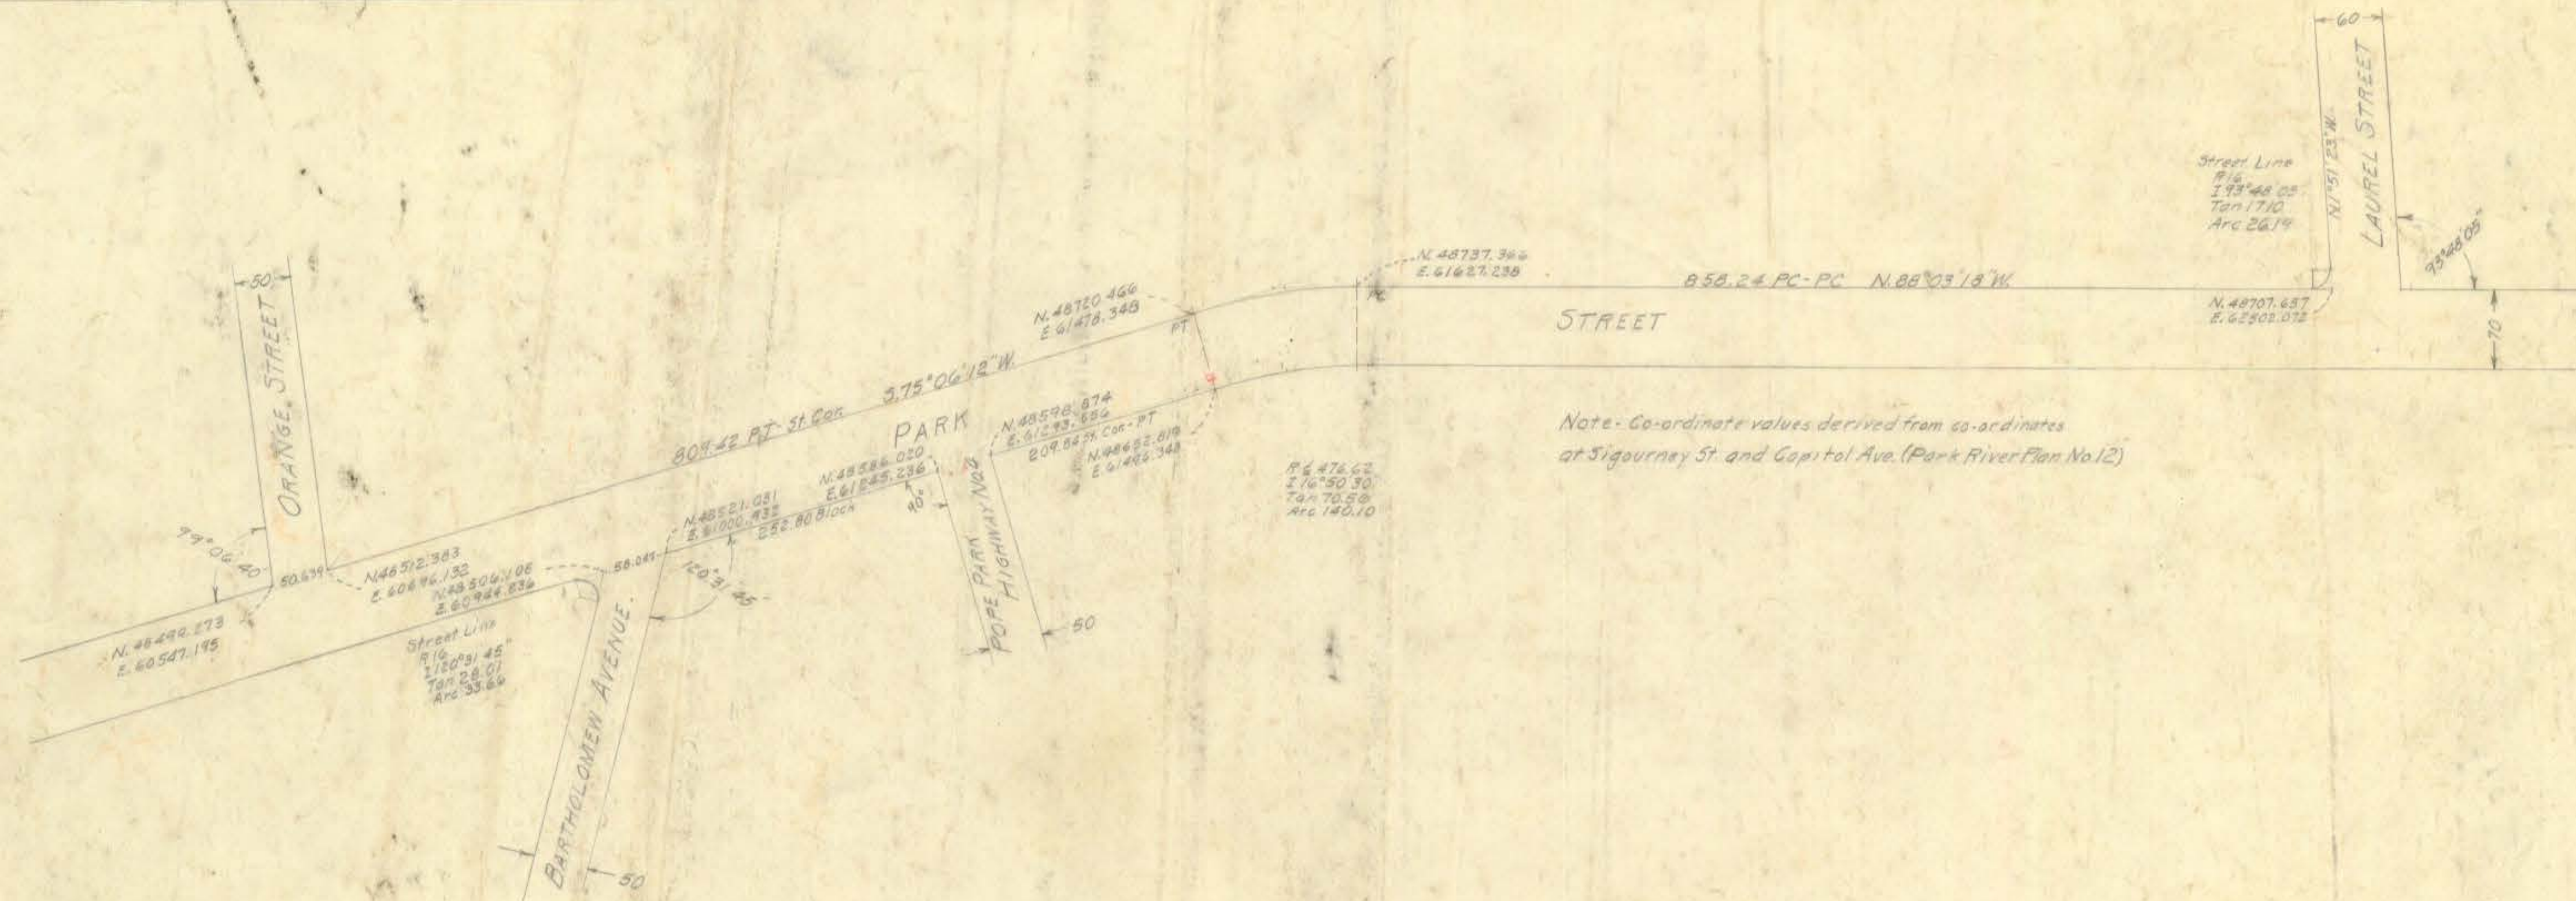

Note: Co-ordinate values derived from co-ordinates at Sigourney St. and Capitol Ave. (Park River Plan No. 12)

CITY OF HARTFORD
 DEPARTMENT OF ENGINEERING
 SCALE 1"=100' APRIL 1963
 DAYBOOK No. 09772