


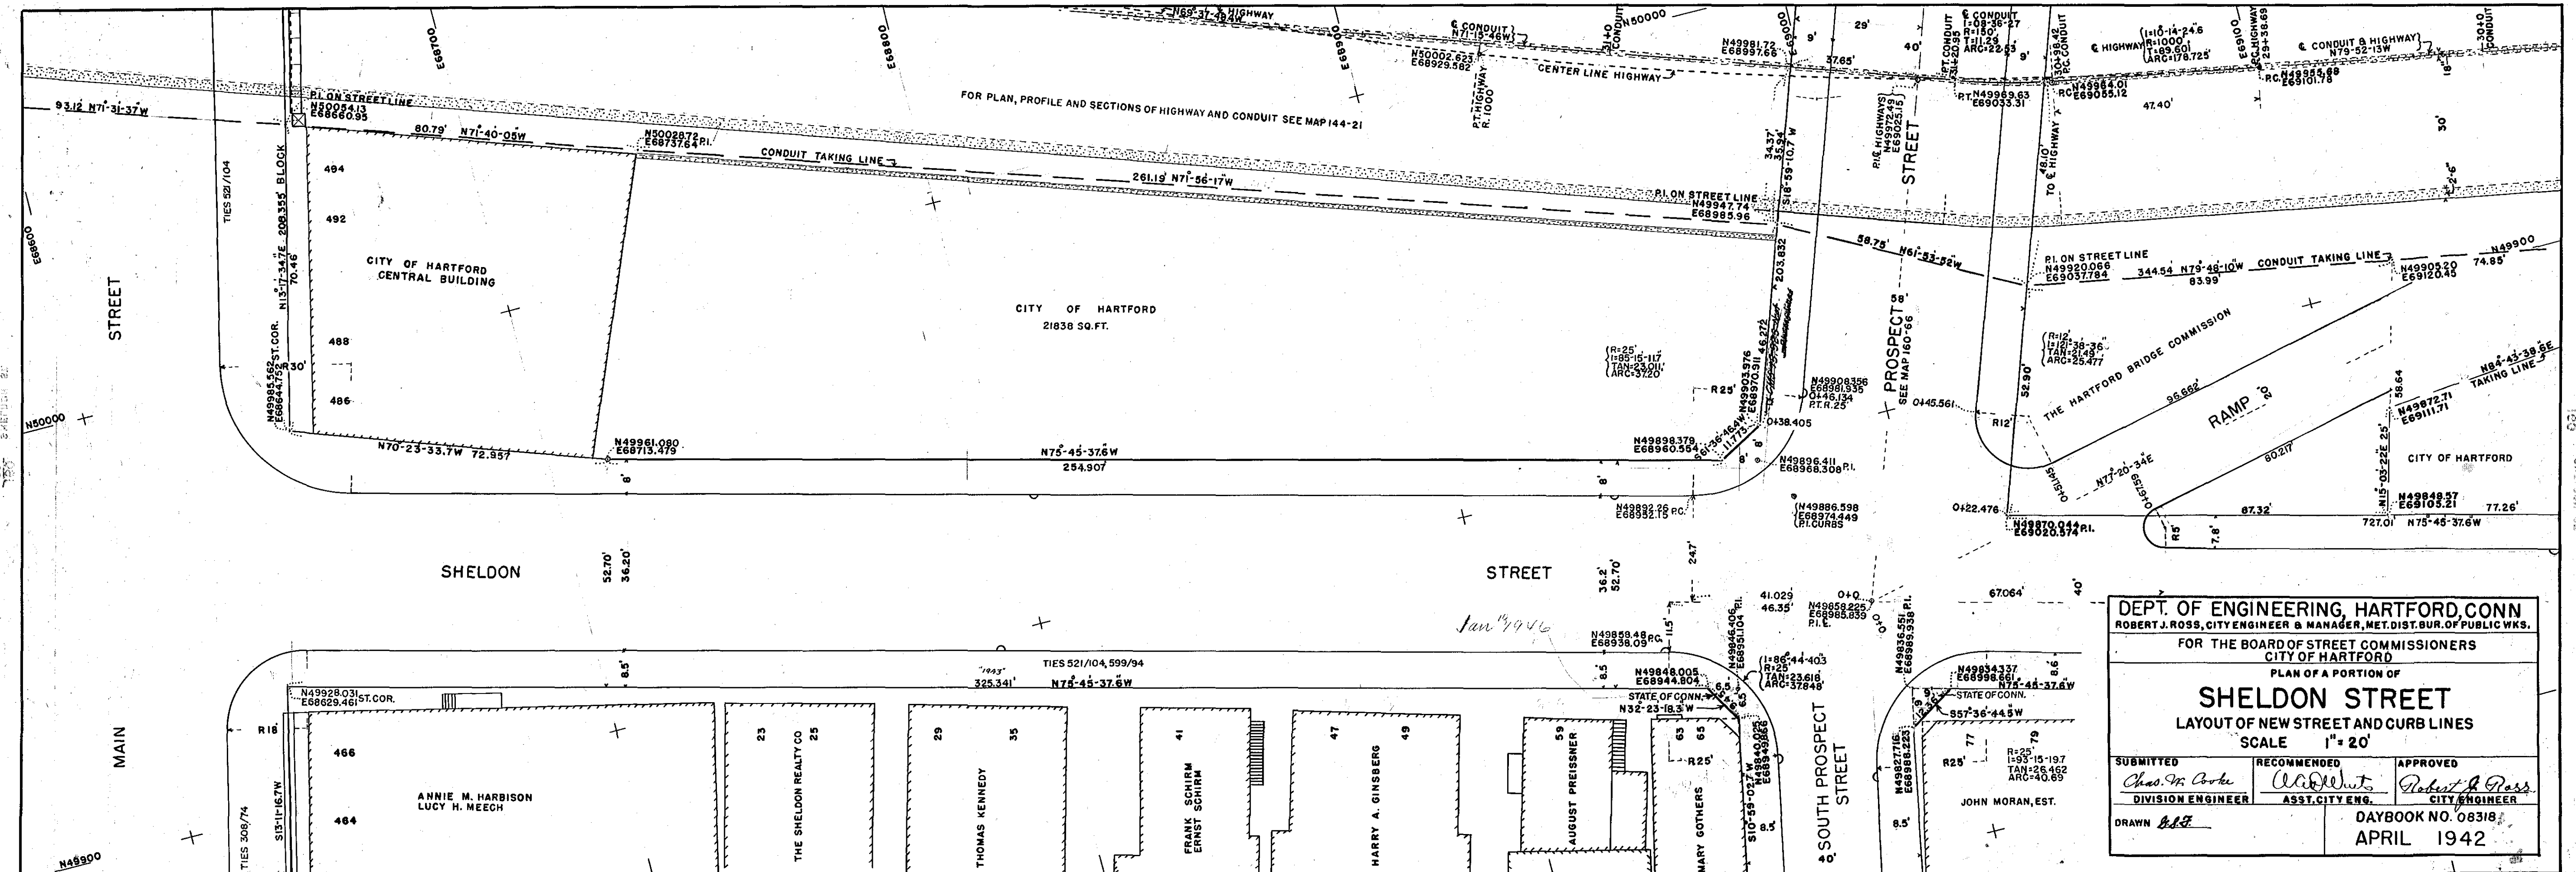

DEPT. OF ENGINEERING, HARTFORD, CONN. ROBERT J. ROSS, CITY ENGINEER & MANAGER, MET. DIST. BUR. OF PUBLIC WKS.		
FOR THE BOARD OF STREET COMMISSIONERS CITY OF HARTFORD		
PLAN OF A PORTION OF SHELDON STREET LAYOUT OF NEW STREET AND CURB LINES SCALE 1" = 20'		
SUBMITTED  DIVISION ENGINEER	RECOMMENDED  ASST. CITY ENG.	APPROVED  CITY ENGINEER
DRAWN 		DAYBOOK NO. 08318 APRIL 1942