


2d
100

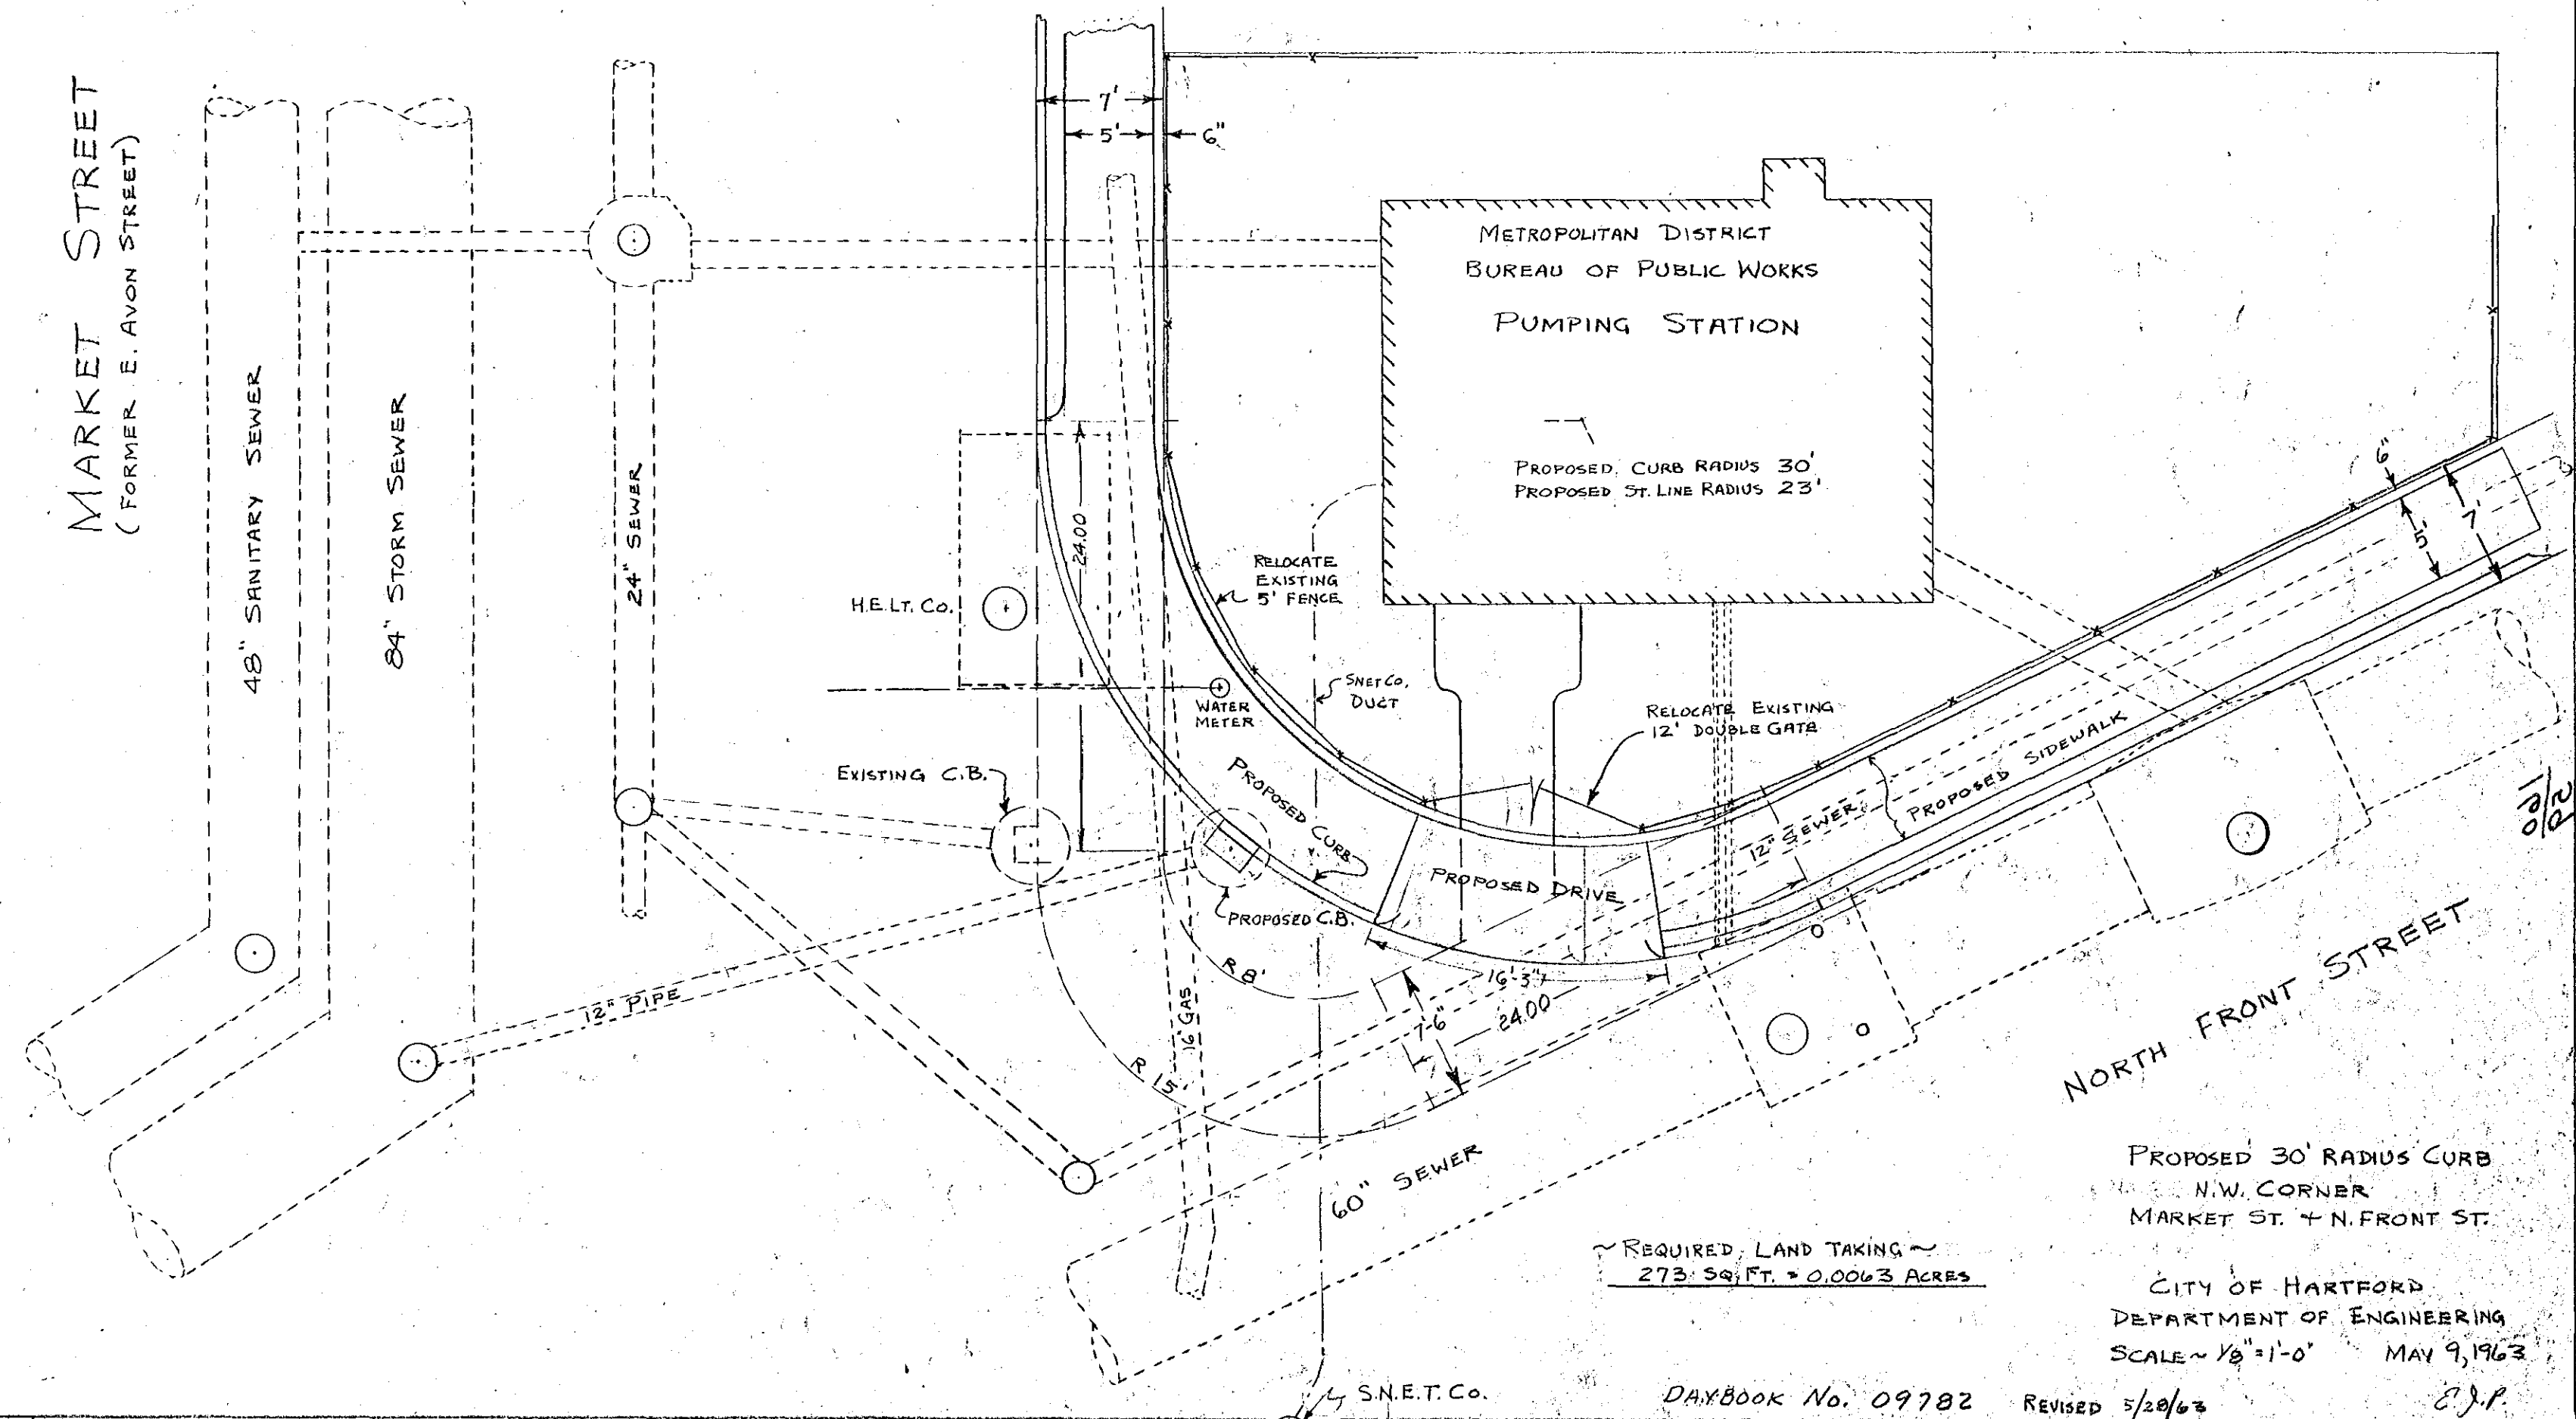

~ REQUIRED LAND TAKING ~
273 SQ. FT. = 0.0063 ACRES

PROPOSED 30' RADIUS CURB
N.W. CORNER
MARKET ST. & N. FRONT ST.

CITY OF HARTFORD
DEPARTMENT OF ENGINEERING
SCALE ~ 1/8" = 1'-0" MAY 9, 1963
E.J.P.

DAYBOOK No. 09782 REVISED 5/28/63