


- LEGEND
- Discontinued Street Lines -----
 - Existing Street Lines =====
 - Easement Lines - - - - -
 - Building Lines - - - - -

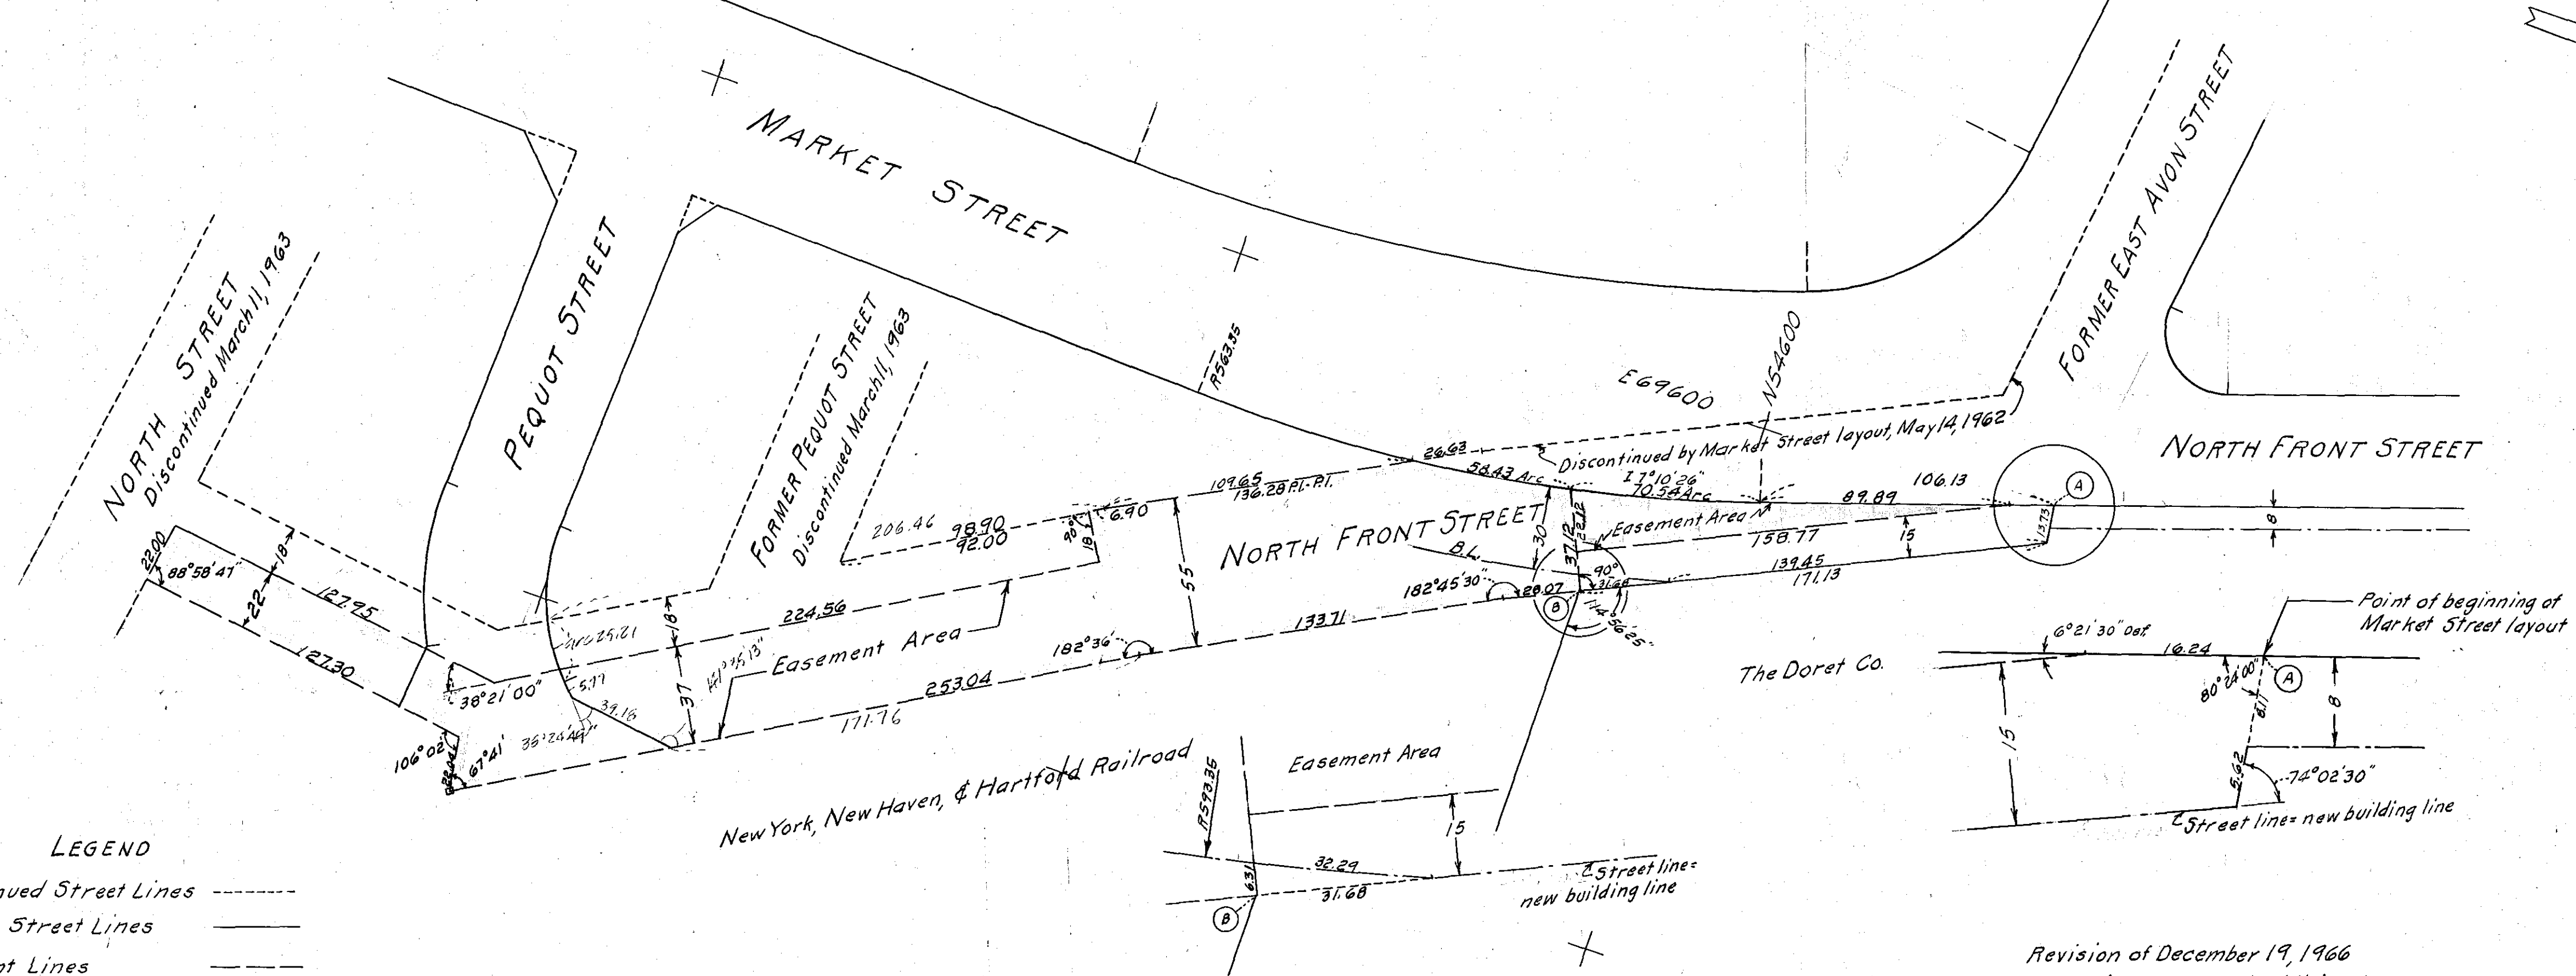

CITY OF HARTFORD
DEPARTMENT OF ENGINEERING
SCALE 1"=40' NOVEMBER 1963
DAYBOOK No. 09800