


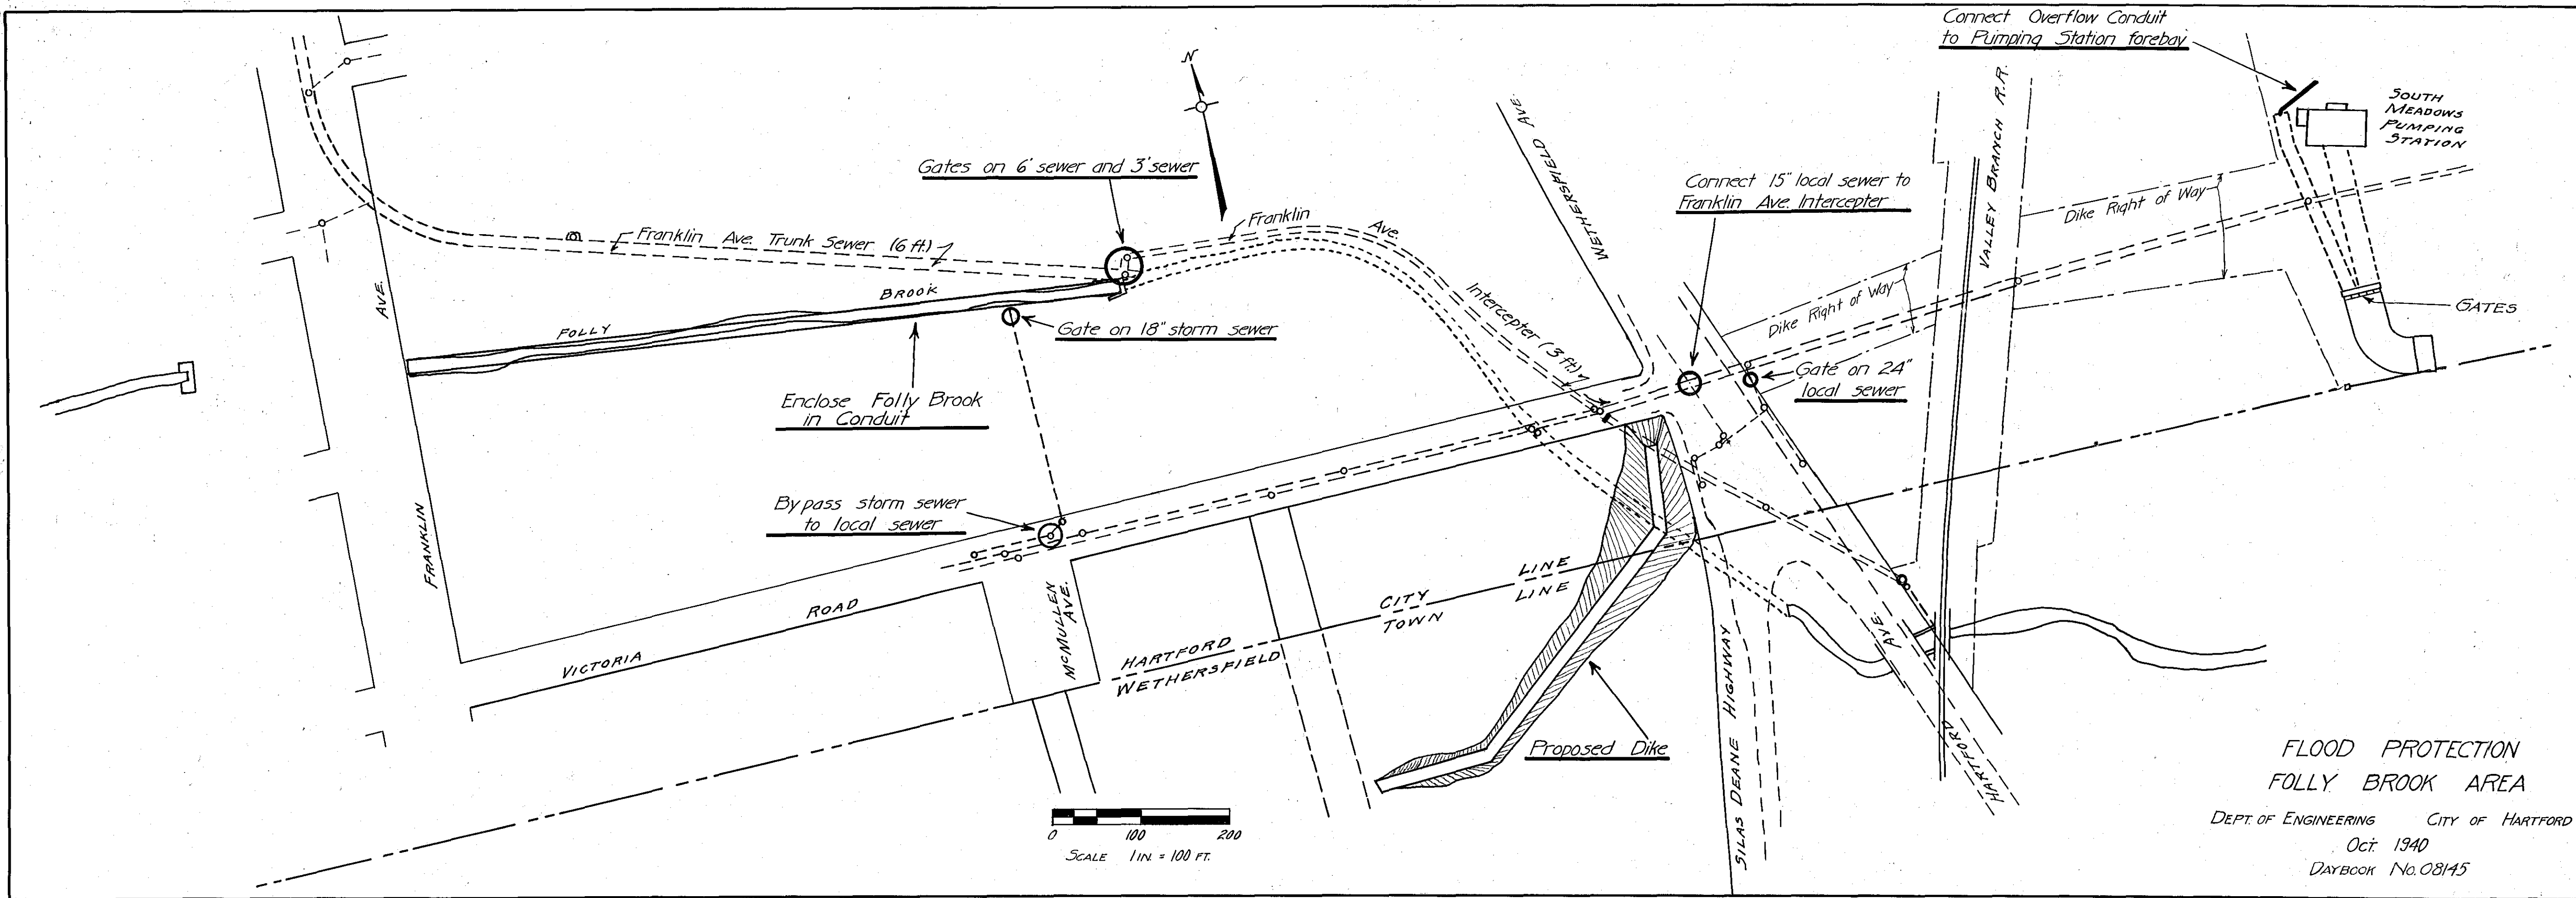

FLOOD PROTECTION
 FOLLY BROOK AREA
 DEPT. OF ENGINEERING CITY OF HARTFORD
 Oct. 1940
 DAYBOOK No. 08145