


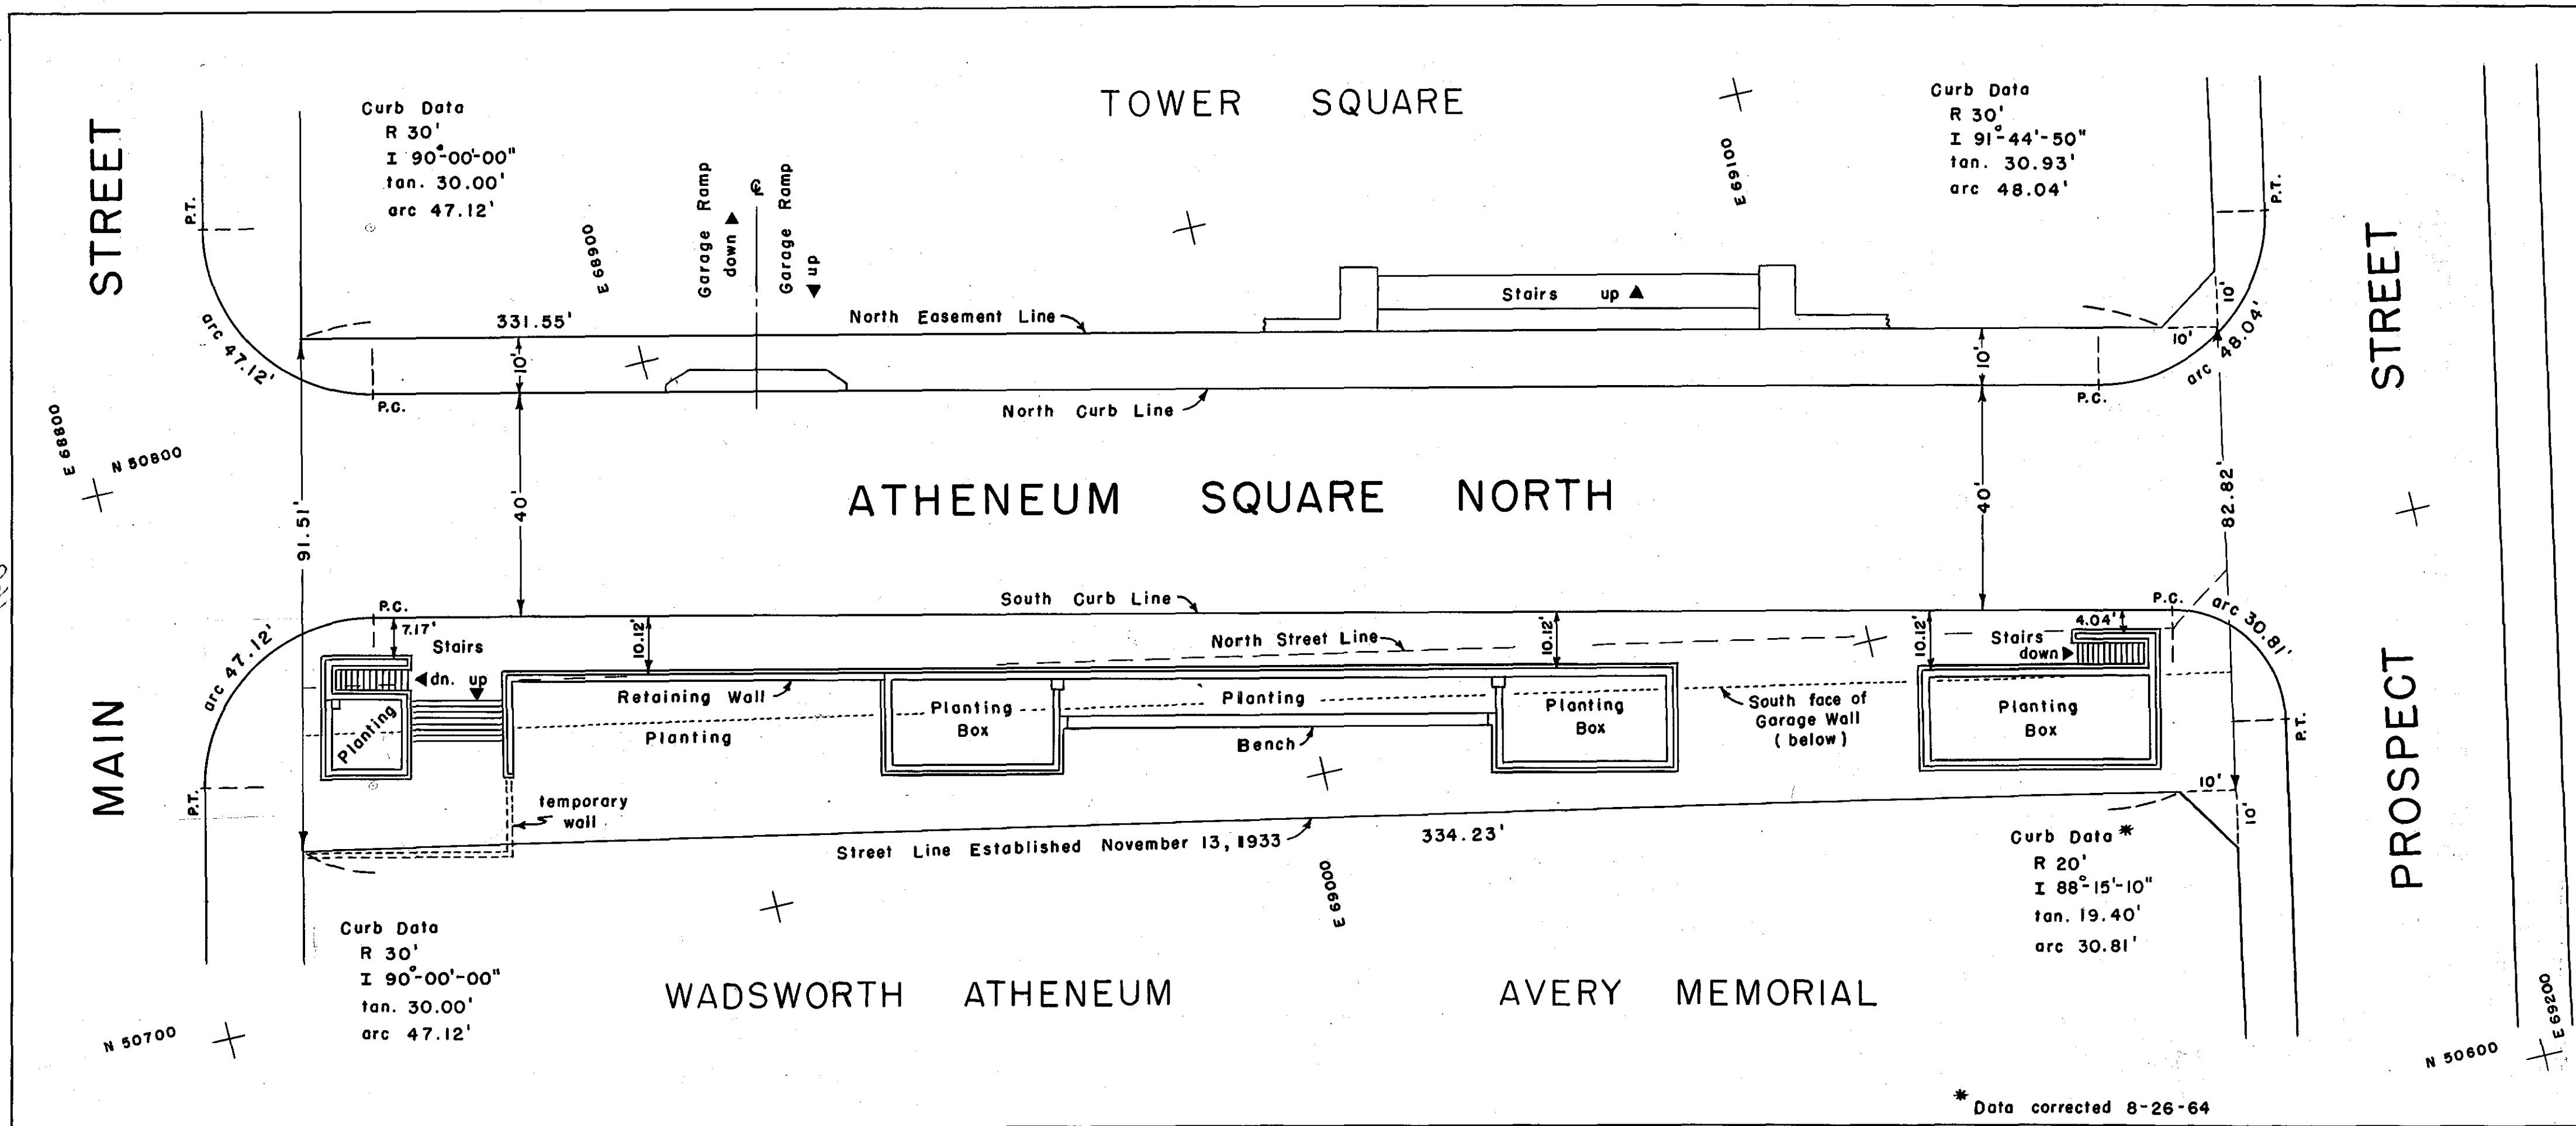

Note:
Dimensions shown between South Curb Line and South Street Line were obtained from Drawing No. 2558-143 of Voorhees, Walker, Smith, Smith, & Haines dated September 30, 1963.

CITY OF HARTFORD, CONNECTICUT DEPARTMENT OF ENGINEERING		
ATHENEUM SQUARE NORTH		
REALIGNMENT & WIDENING		
SUBMITTED <i>John L. Linn</i> DIVISION ENGINEER	RECOMMENDED <i>George E. Hynes</i> ASST. CITY ENG.	APPROVED <i>Arthur R. Barrows</i> CITY ENGINEER
DESIGN —	DRAWN R.L.L.	DAYBOOK NO. 09838
TRACED R.L.L.	CHECK J.L.L.	SCALE 1" = 20'
		DATE JULY 1964

* Data corrected 8-26-64