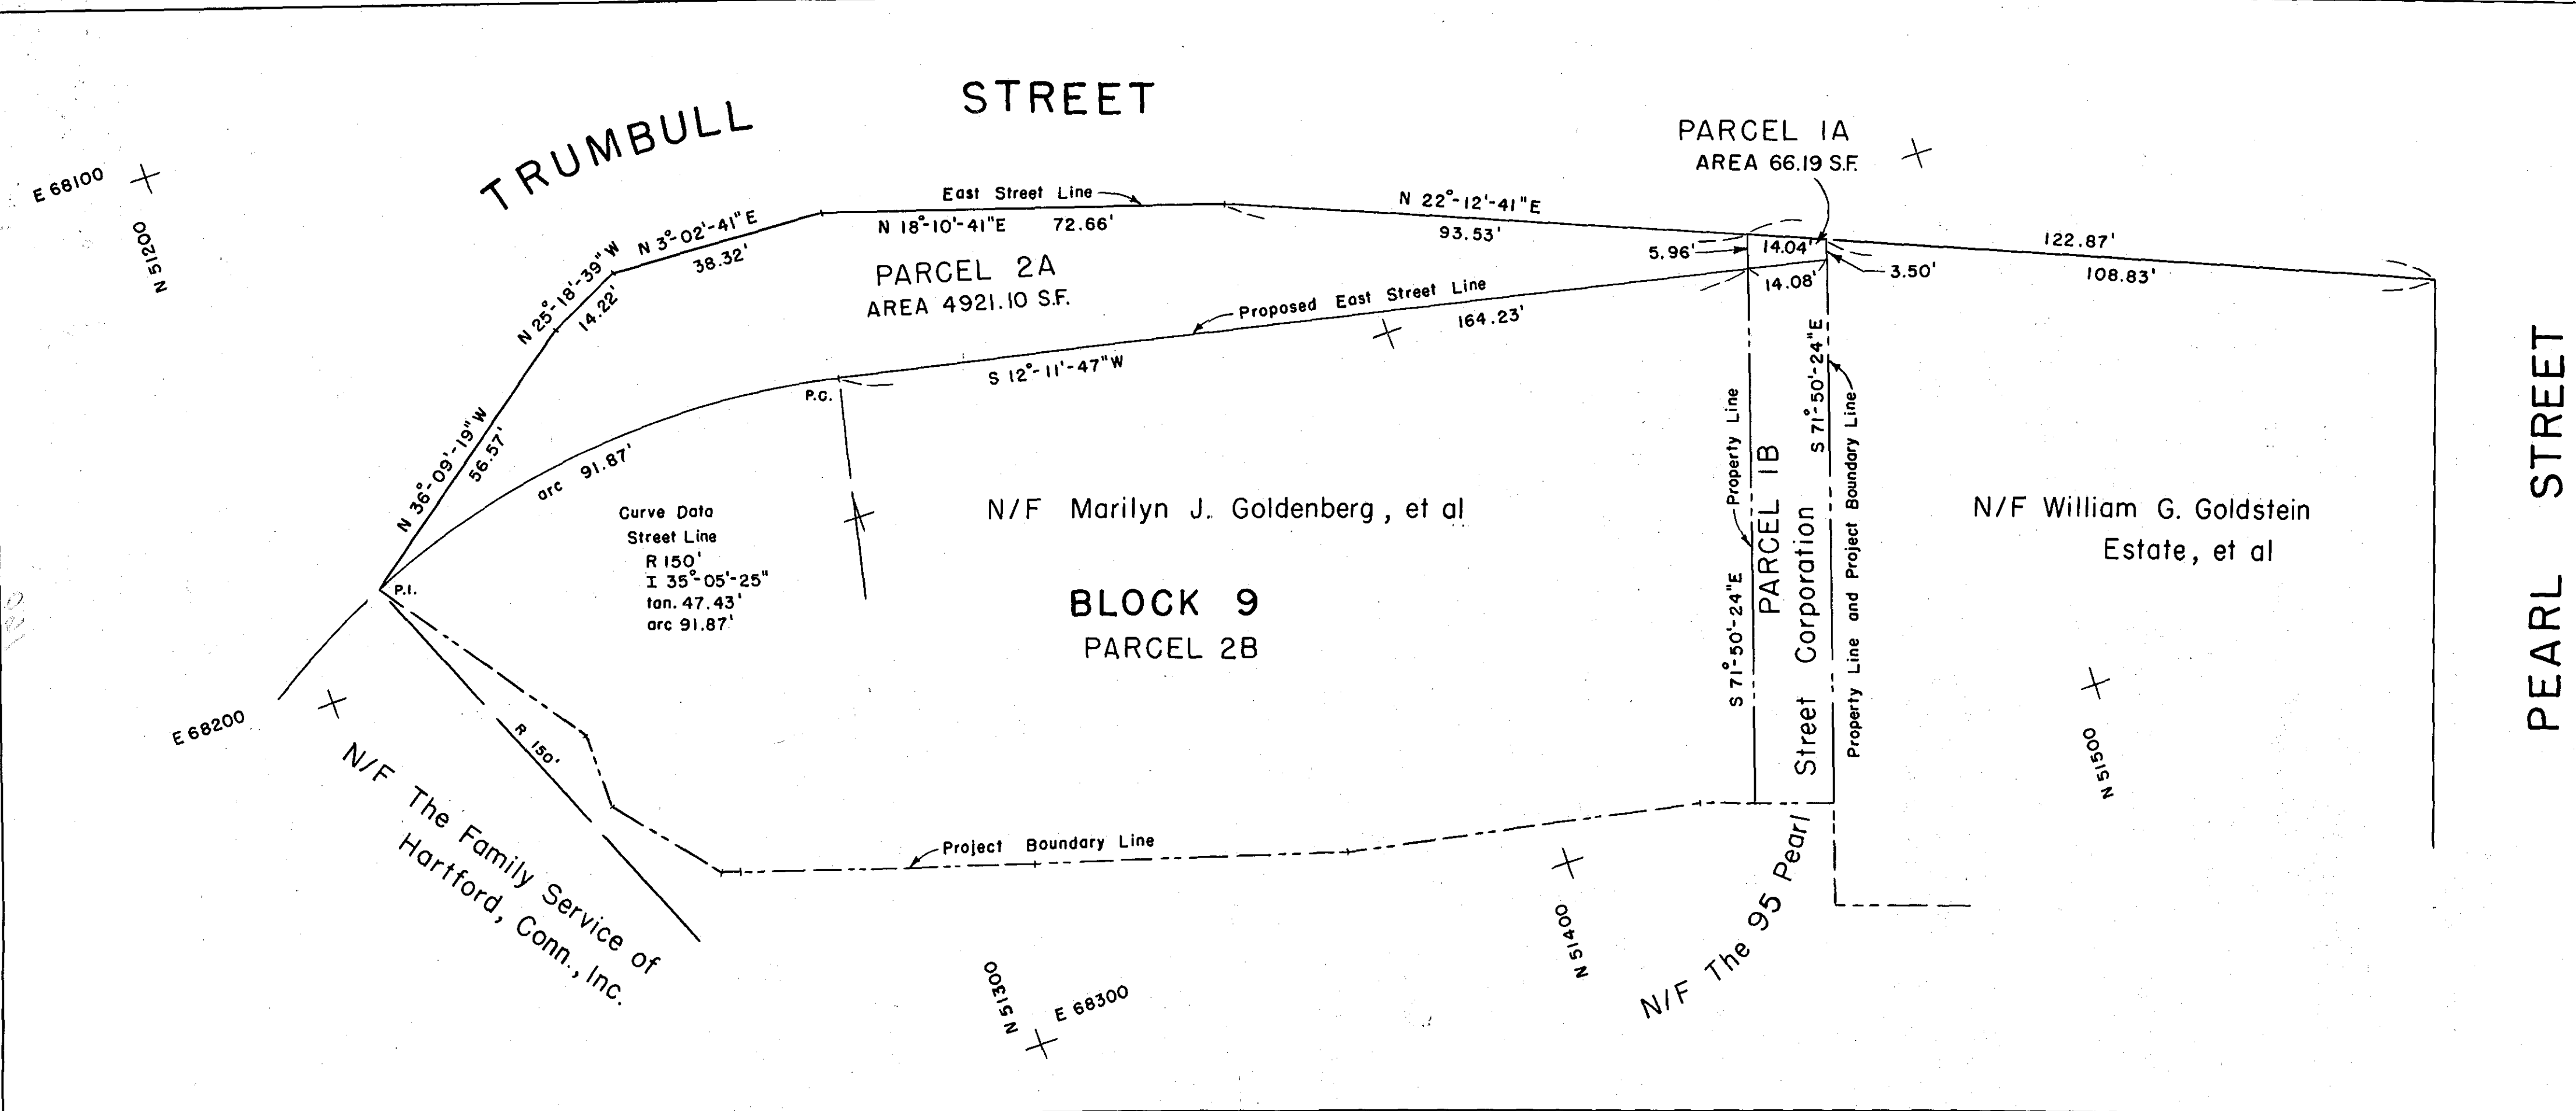


CITY OF HARTFORD, CONNECTICUT DEPARTMENT OF ENGINEERING			
ACQUISITION MAP BLOCK 9 TRUMBULL STREET PROJECT CONN. R-72			
SUBMITTED <i>John L. Lamm</i> DIVISION ENGINEER	RECOMMENDED <i>George C. Heppner</i> ASST. CITY ENG.	APPROVED <i>Robert H. Parsons</i> CITY ENGINEER	
DESIGN R.L.L.	DRAWN R.L.L.	DAYBOOK NO. 09919	
TRACED R.L.L.	CHECK J.L.L.	SCALE 1"=20' DATE OCTOBER 1965	