



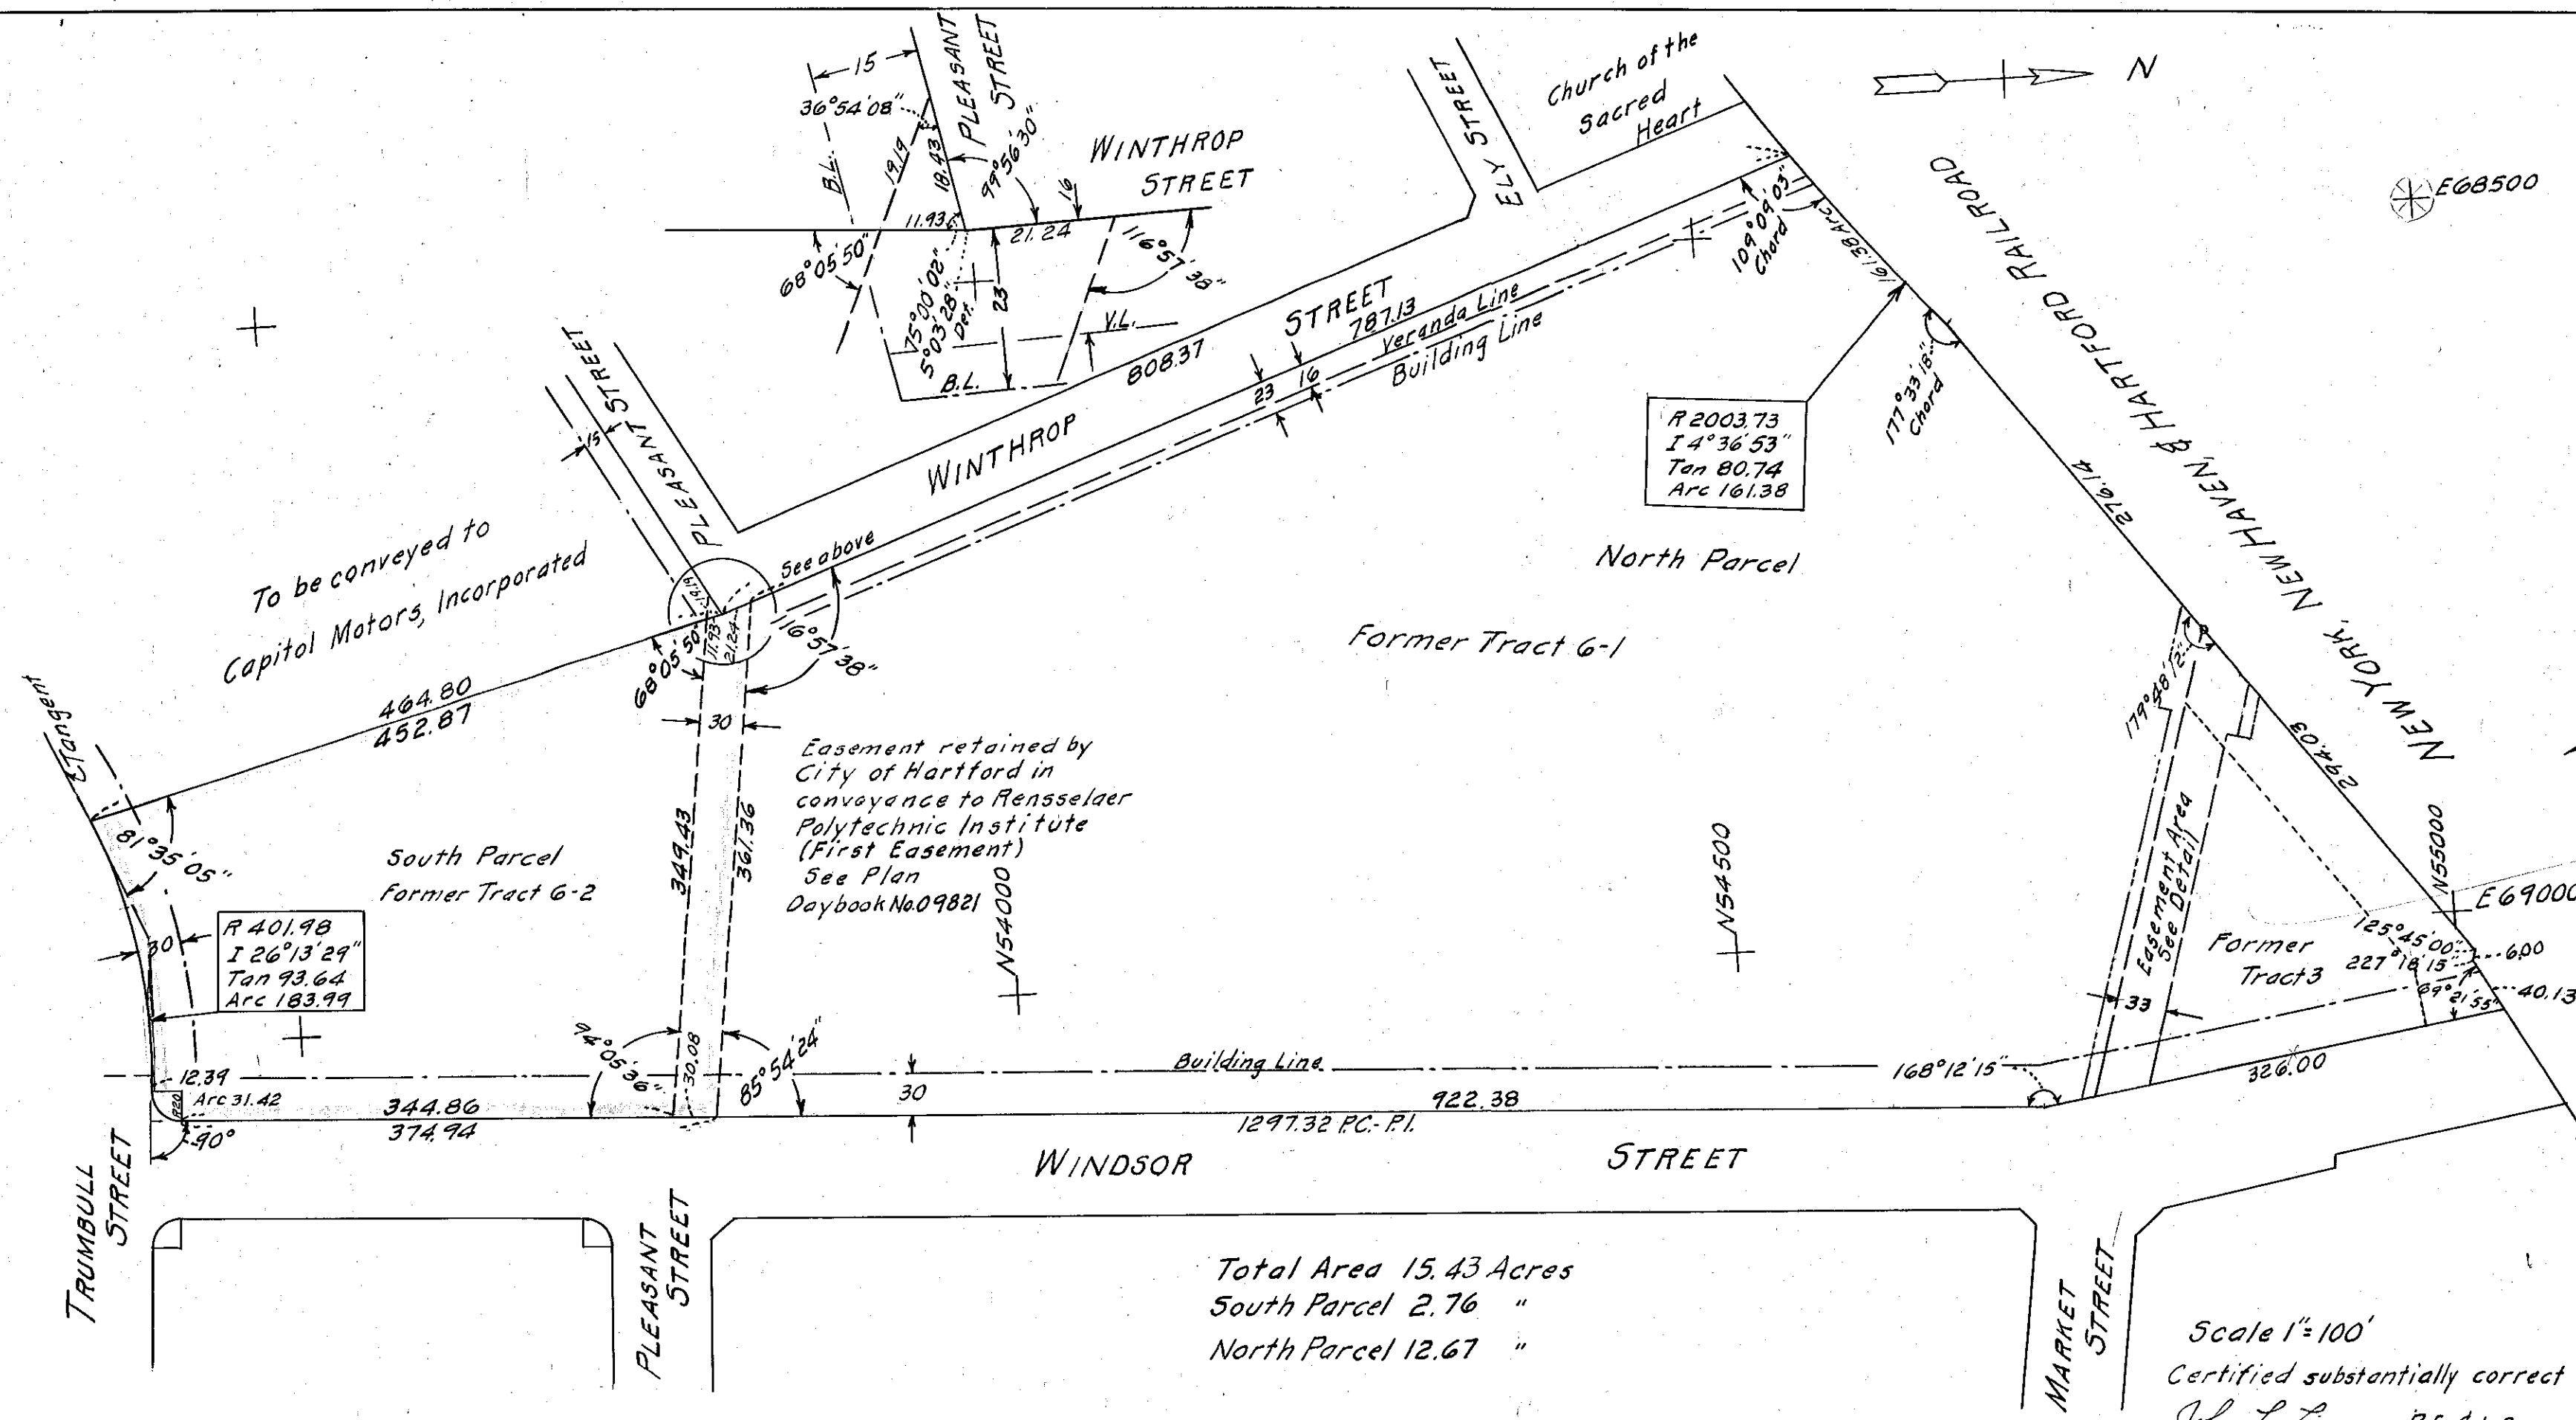

Total Area 15.43 Acres
 South Parcel 2.76 "
 North Parcel 12.67 "

Scale 1"=100'
 Certified substantially correct
 John L. Limon, P.E. & L.S.
 Conn. Reg. No 2000

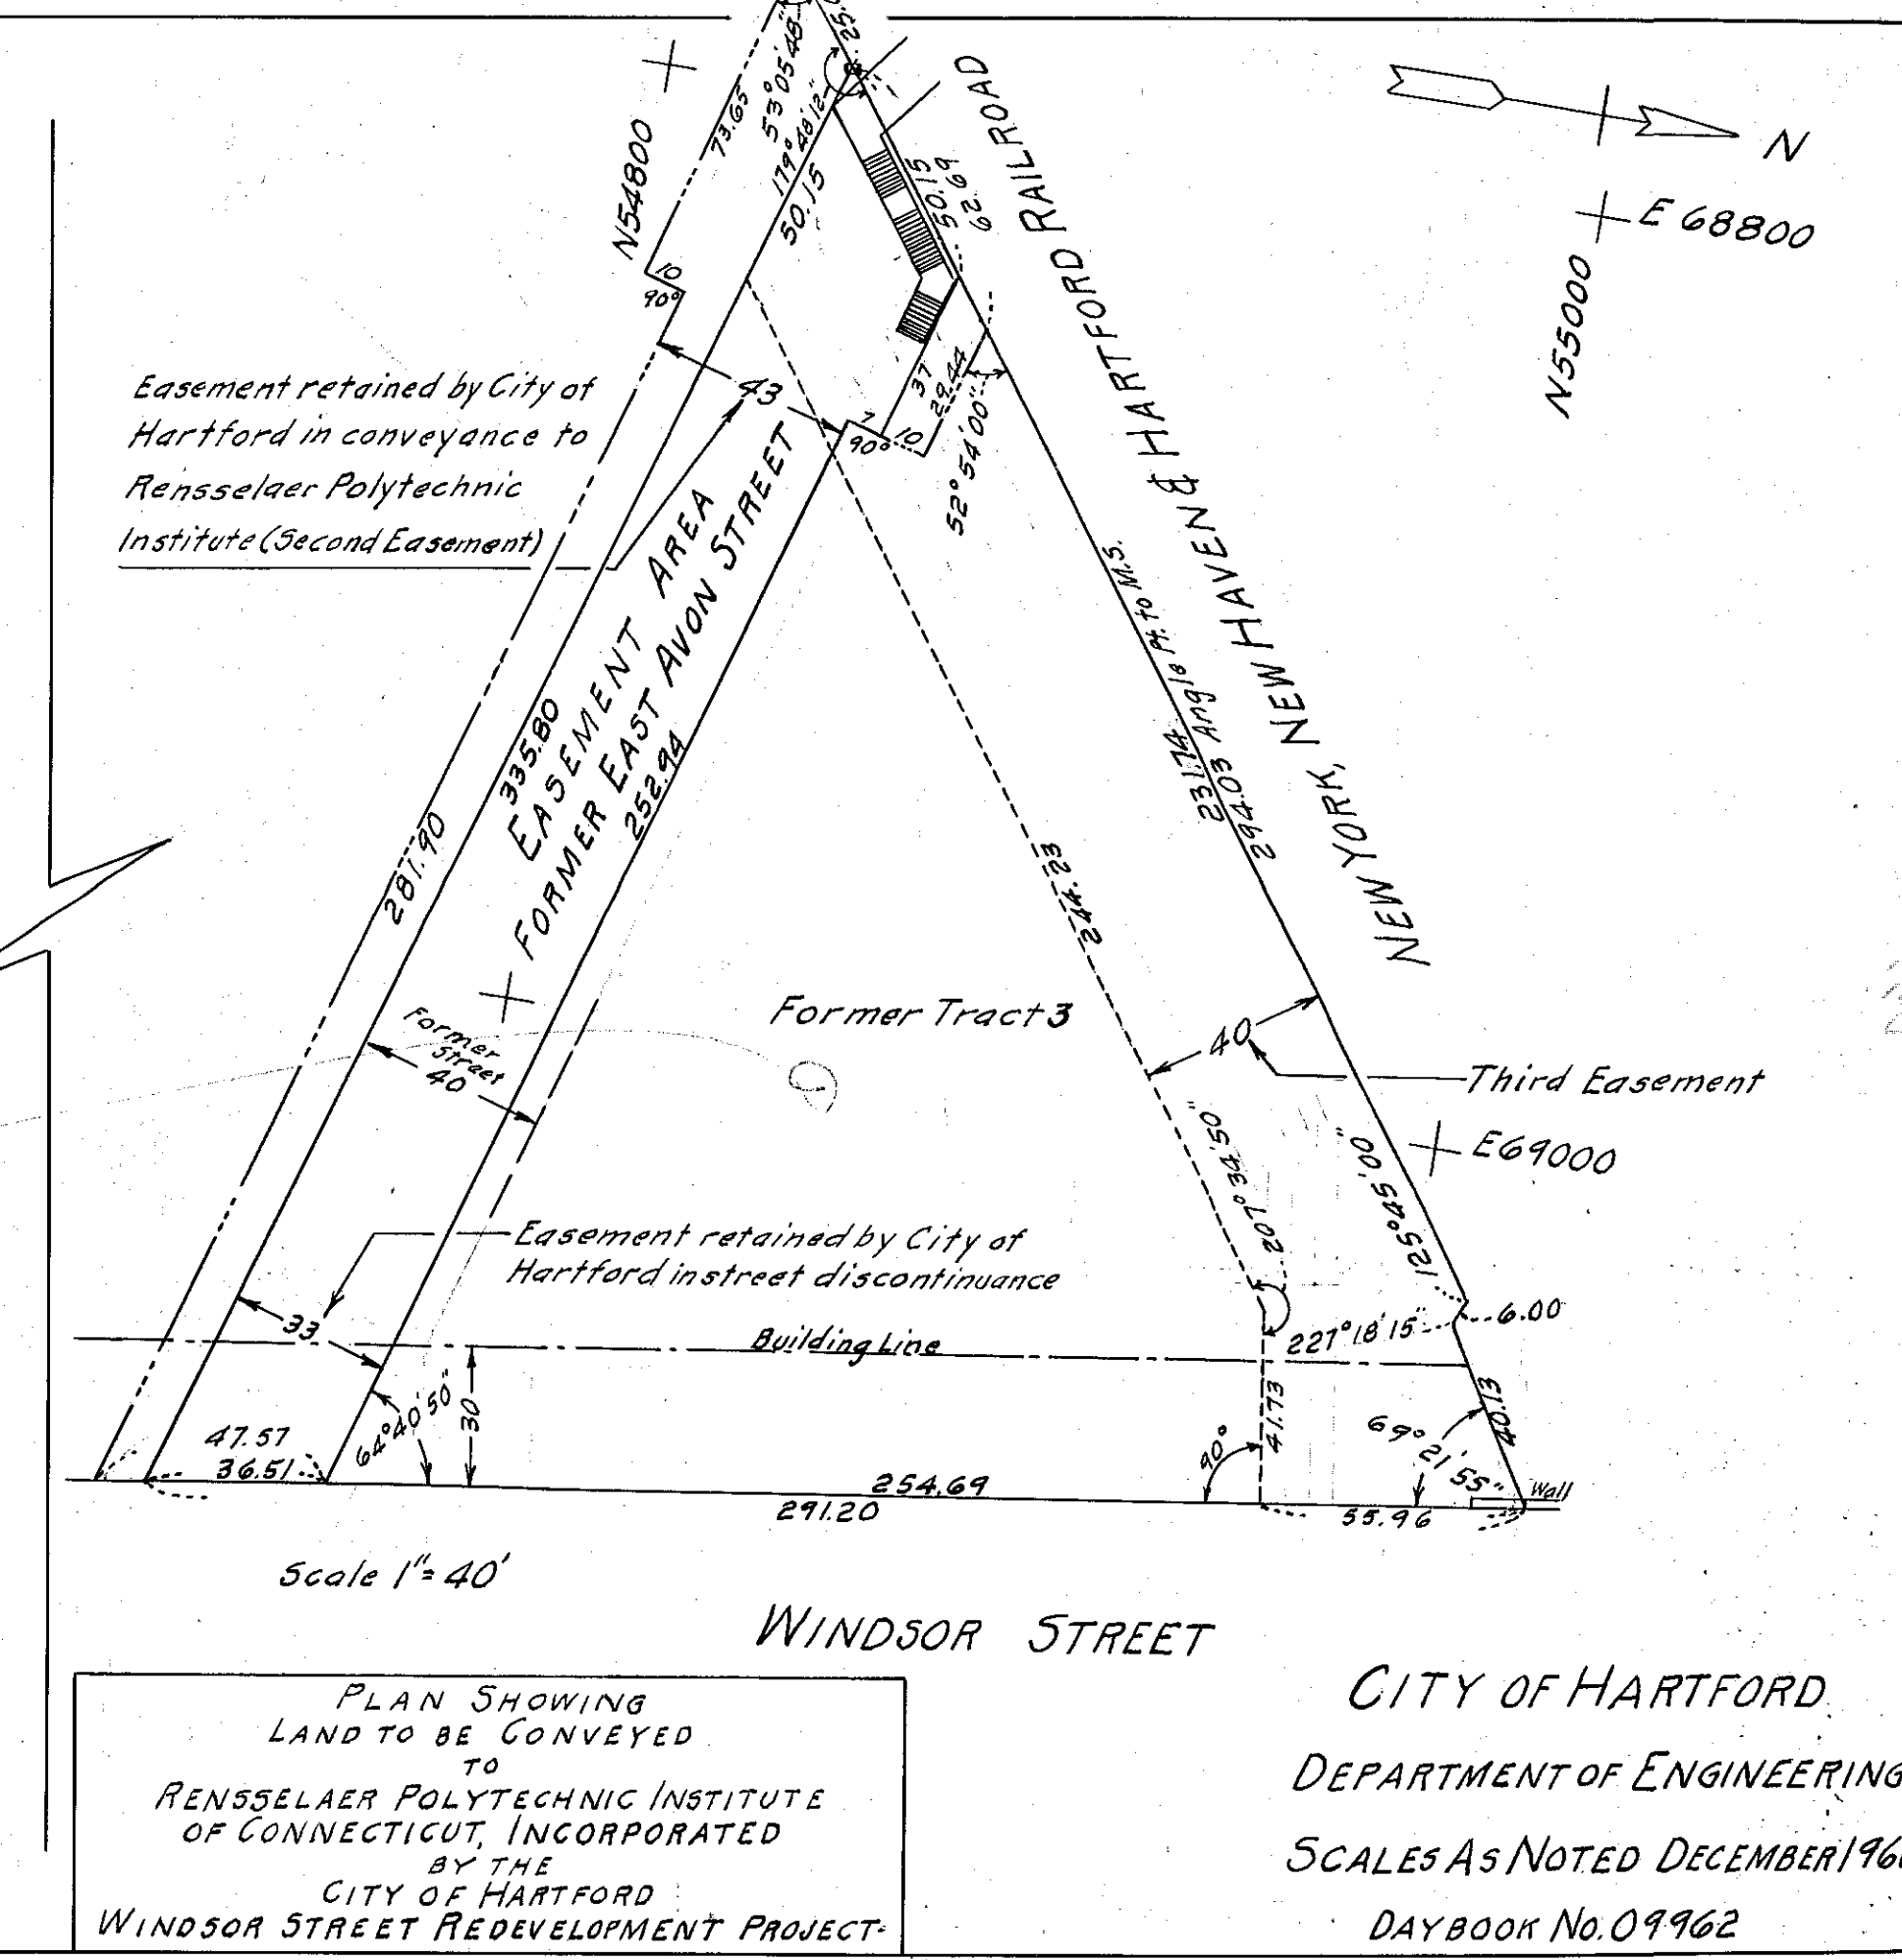

PLAN SHOWING
 LAND TO BE CONVEYED
 TO
 RENSSELAER POLYTECHNIC INSTITUTE
 OF CONNECTICUT, INCORPORATED
 BY THE
 CITY OF HARTFORD
 WINDSOR STREET REDEVELOPMENT PROJECT

CITY OF HARTFORD
 DEPARTMENT OF ENGINEERING
 SCALES AS NOTED DECEMBER 1966
 DAYBOOK No. 09962