

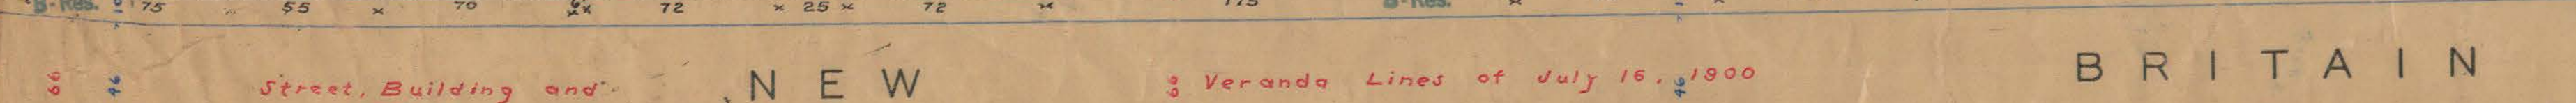
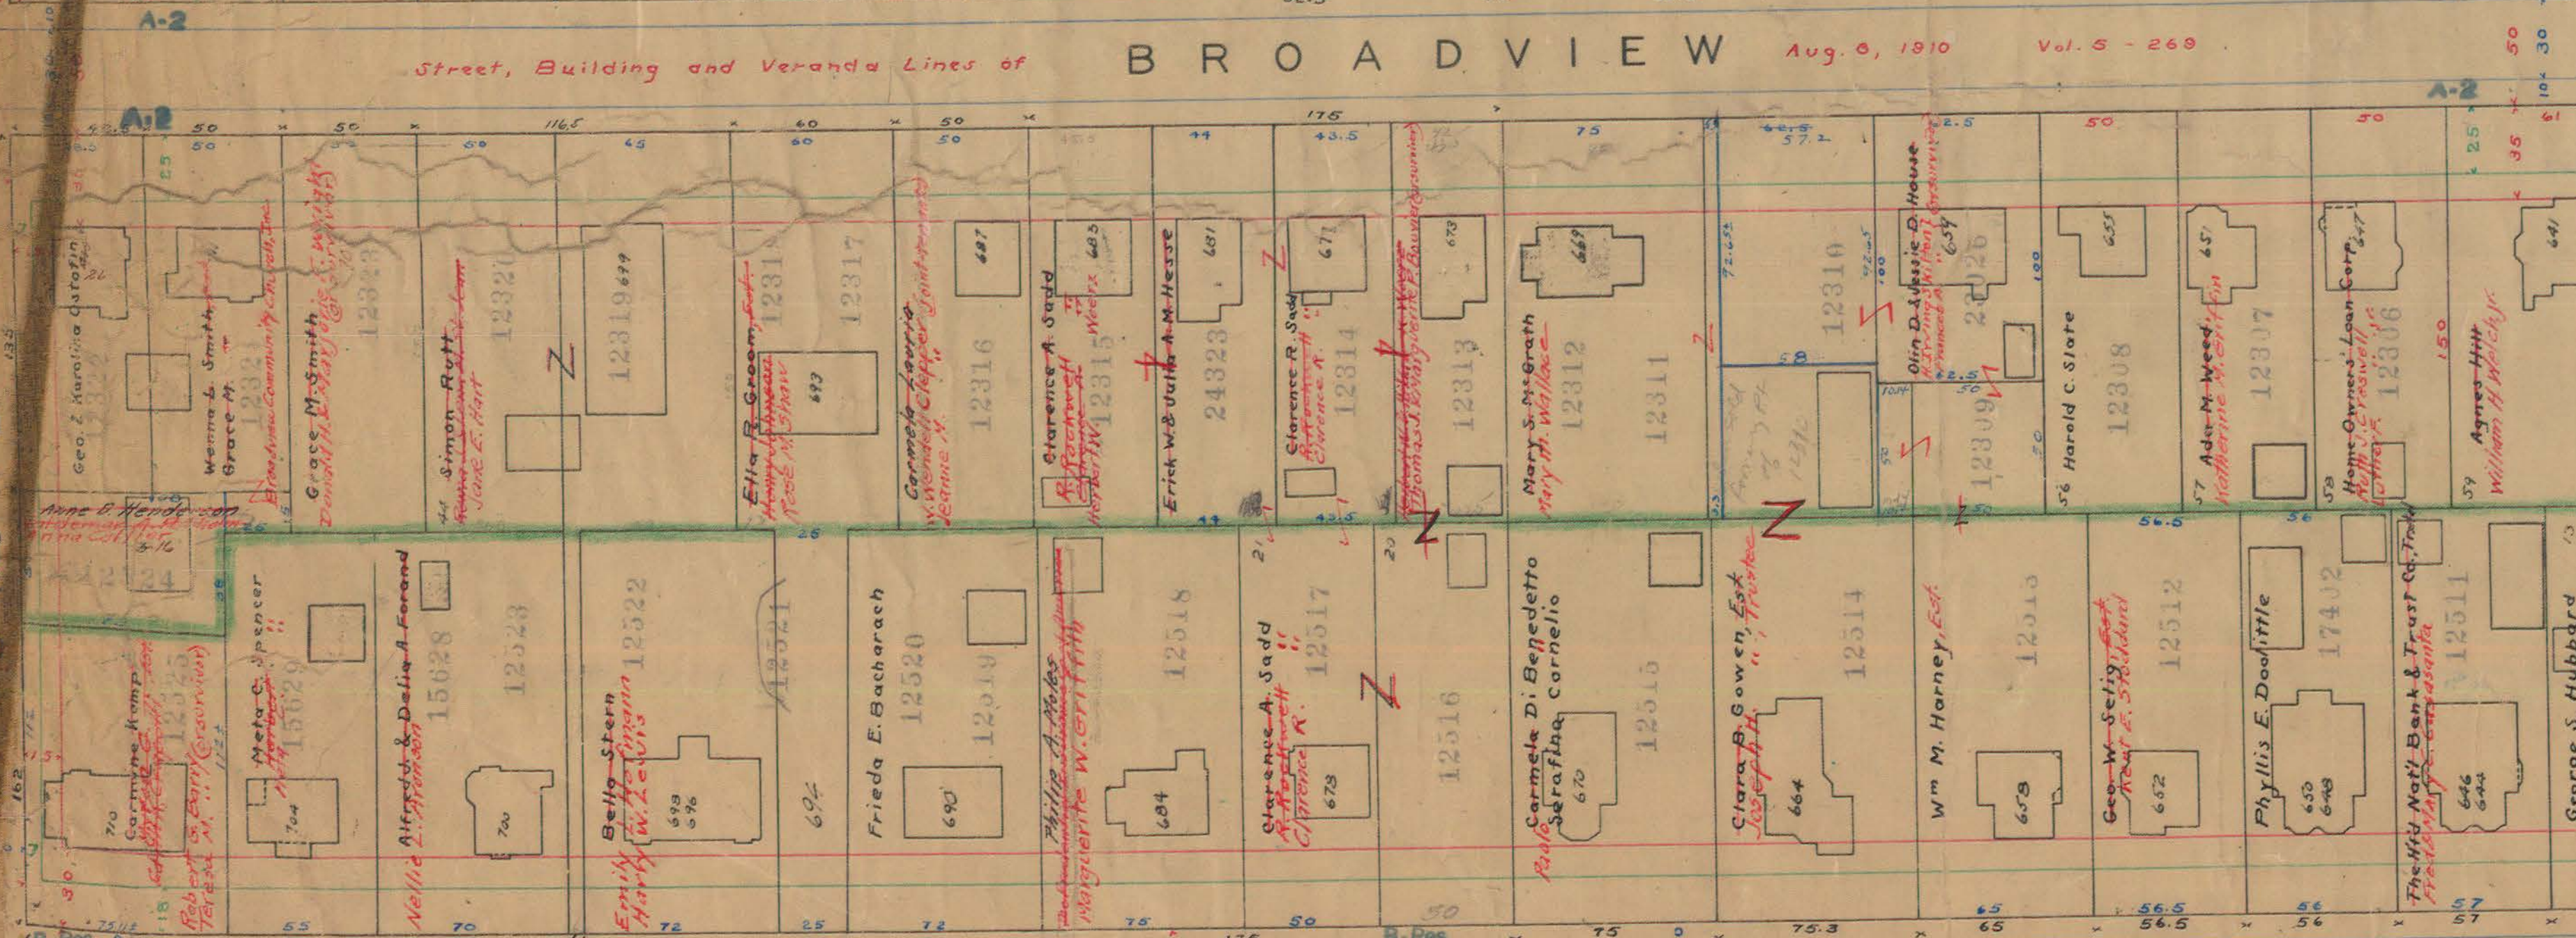


All unmarked Lots owned by Michaelina Widup
Robert E. Ellis
See Sheet 111.

Street, Building and Veranda Lines DART of April 26, 1926 Vol. 7-123

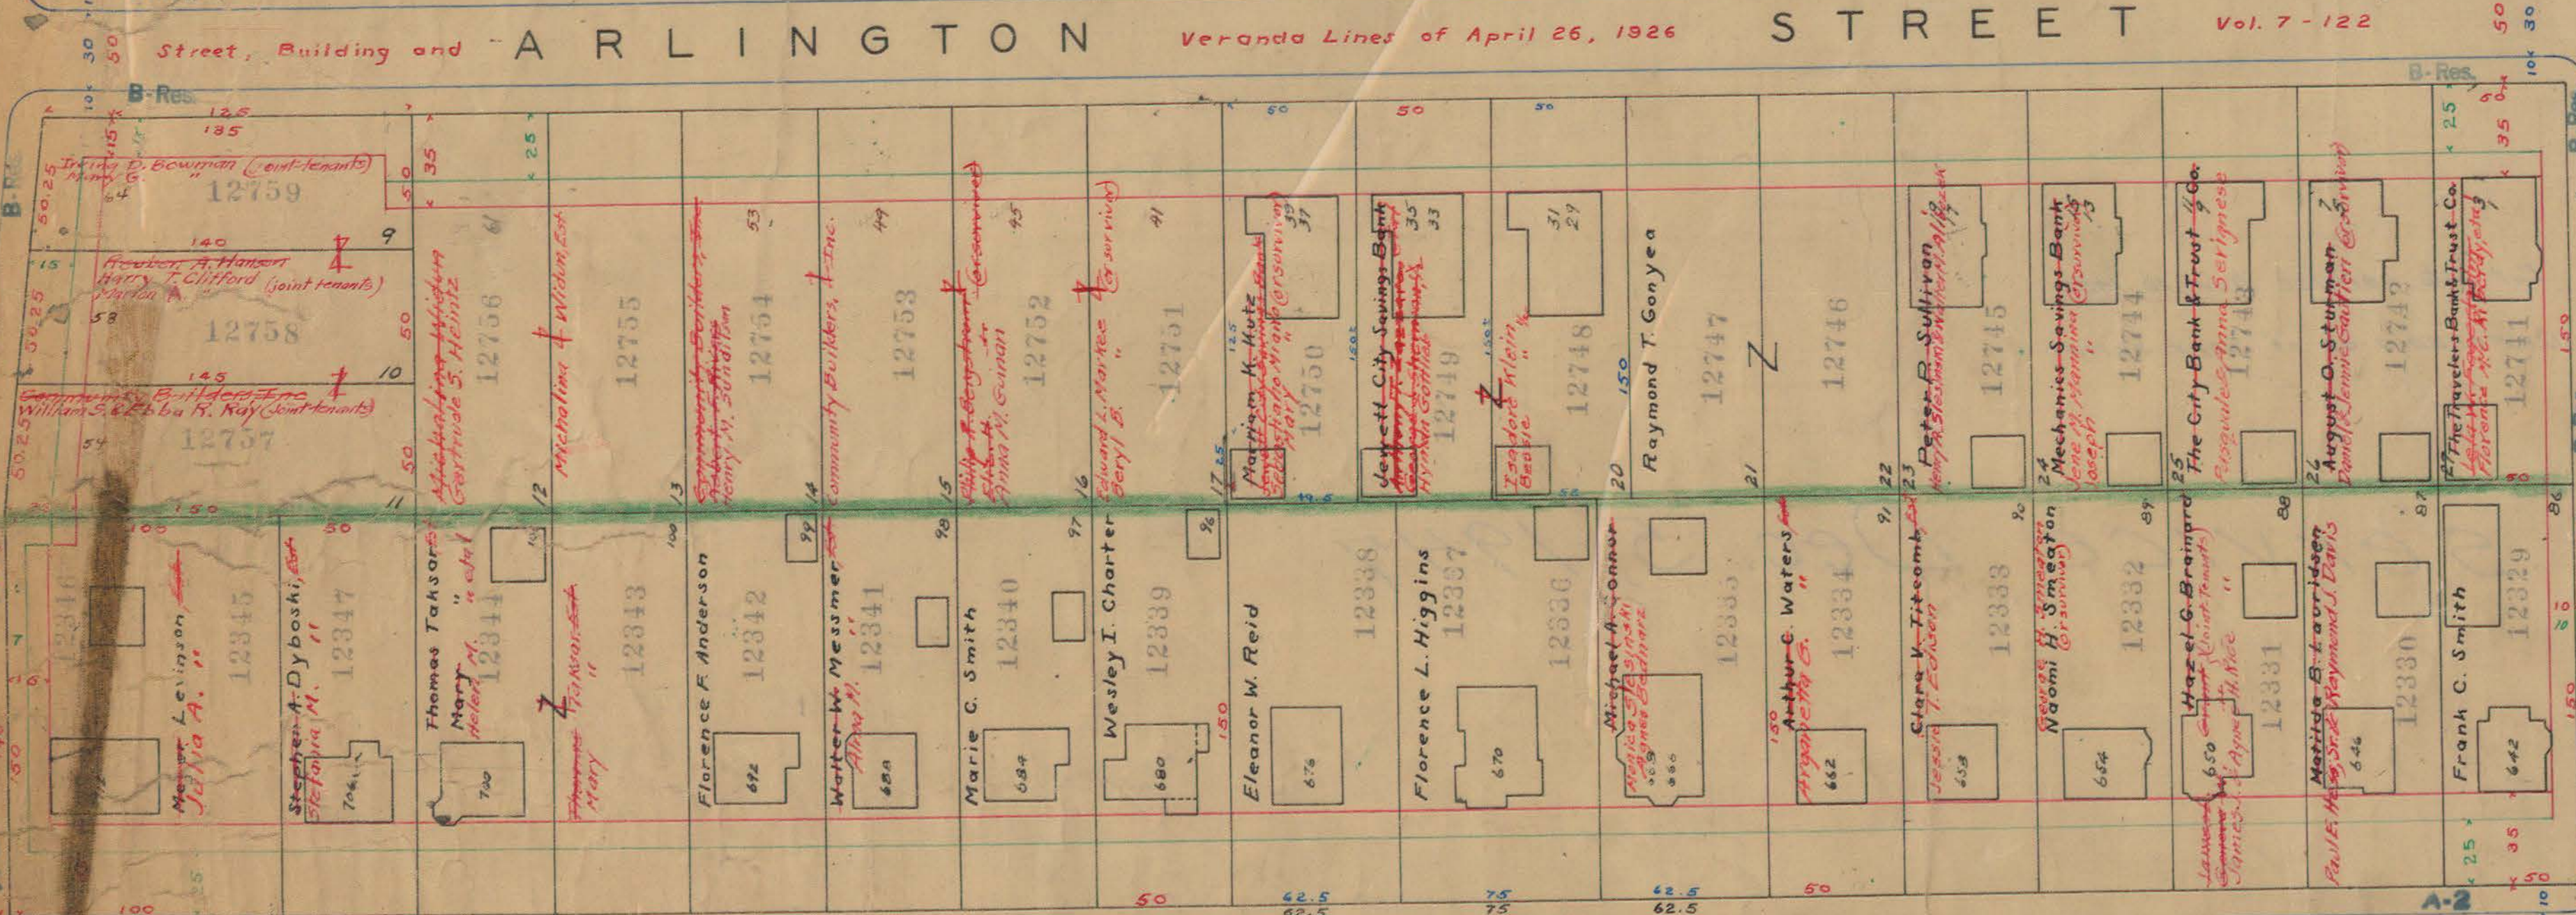

See Sheet 163.

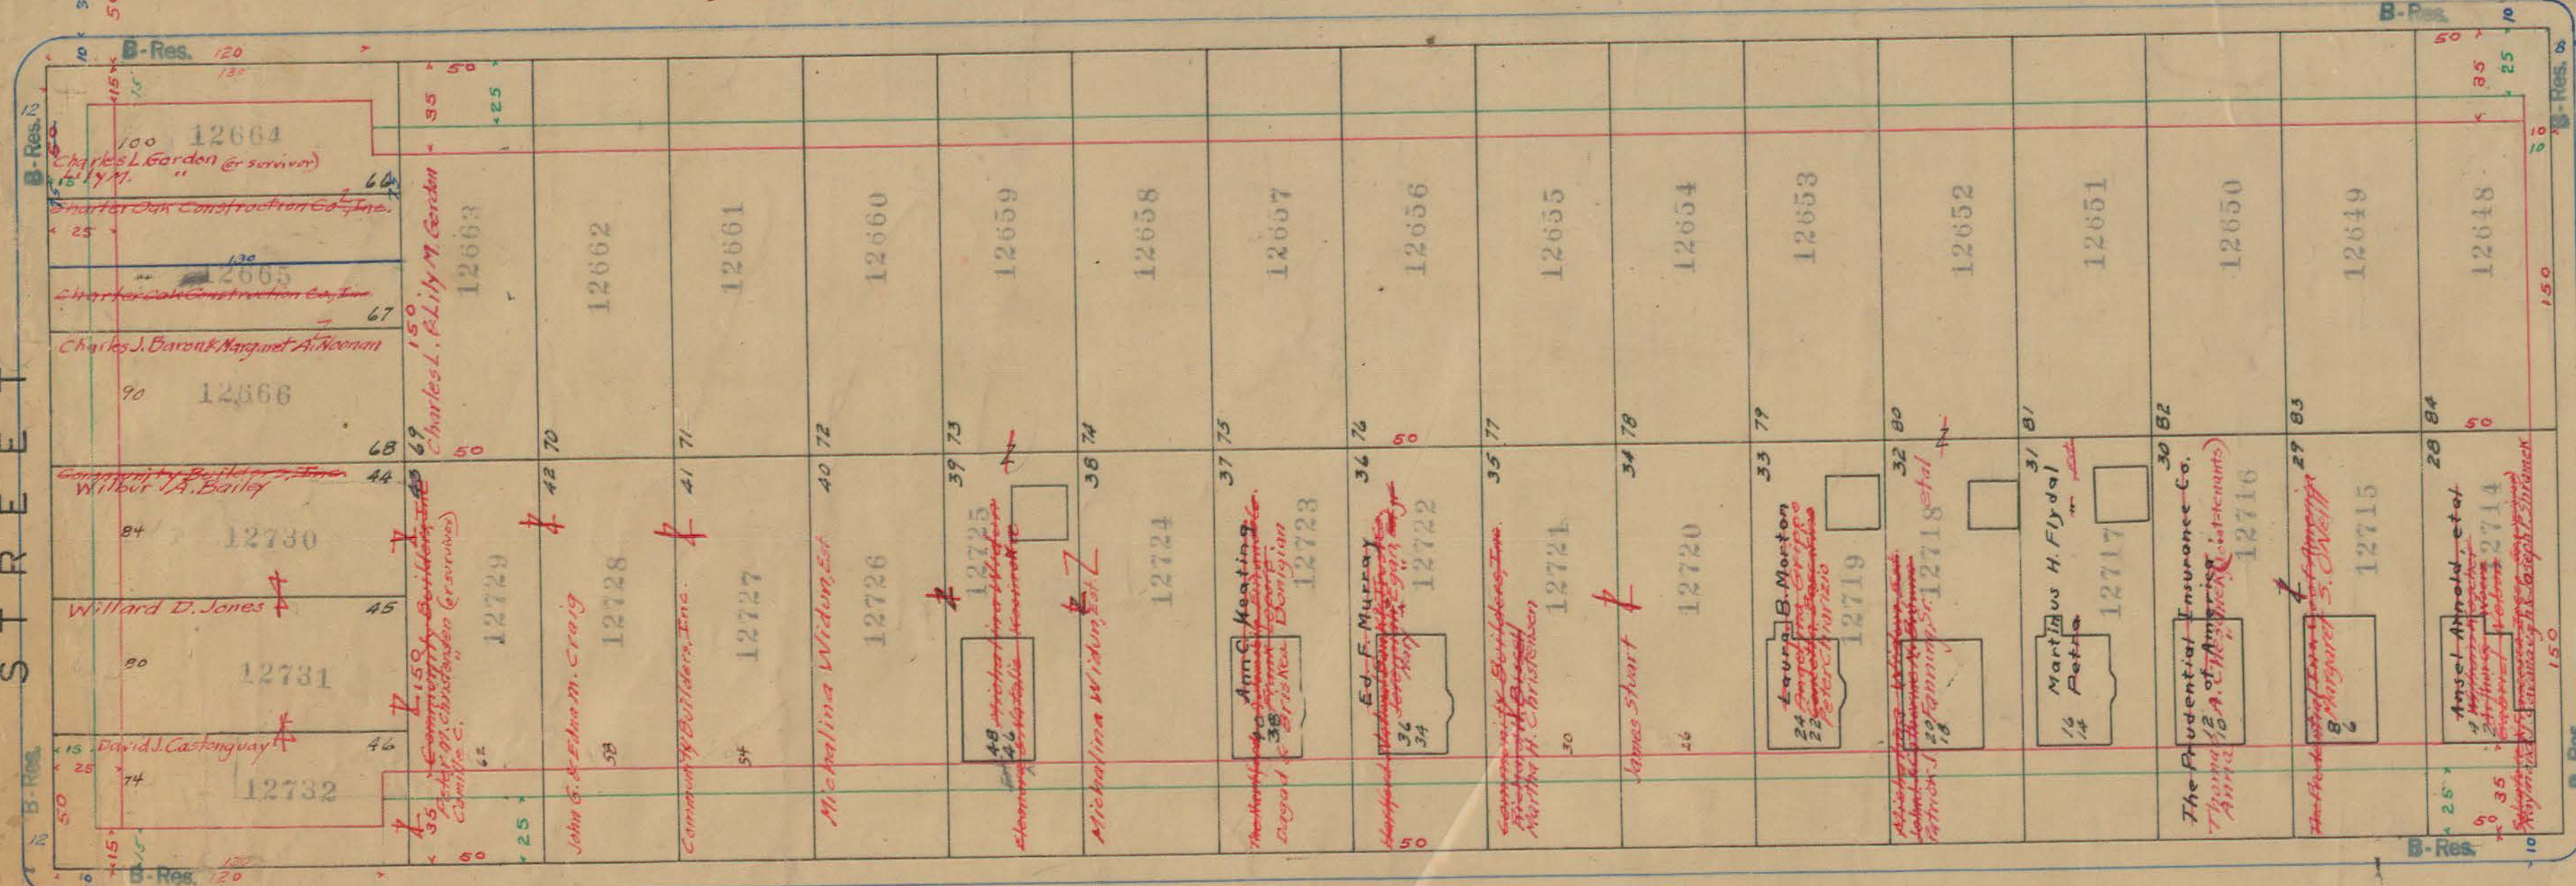