


185

HOYE LOT

TOPOGRAPHICAL MAP
OF
NORTH WOODS CEMETERY

SCALE 1"=40'
SHEET 3 OF 3 SHEETS

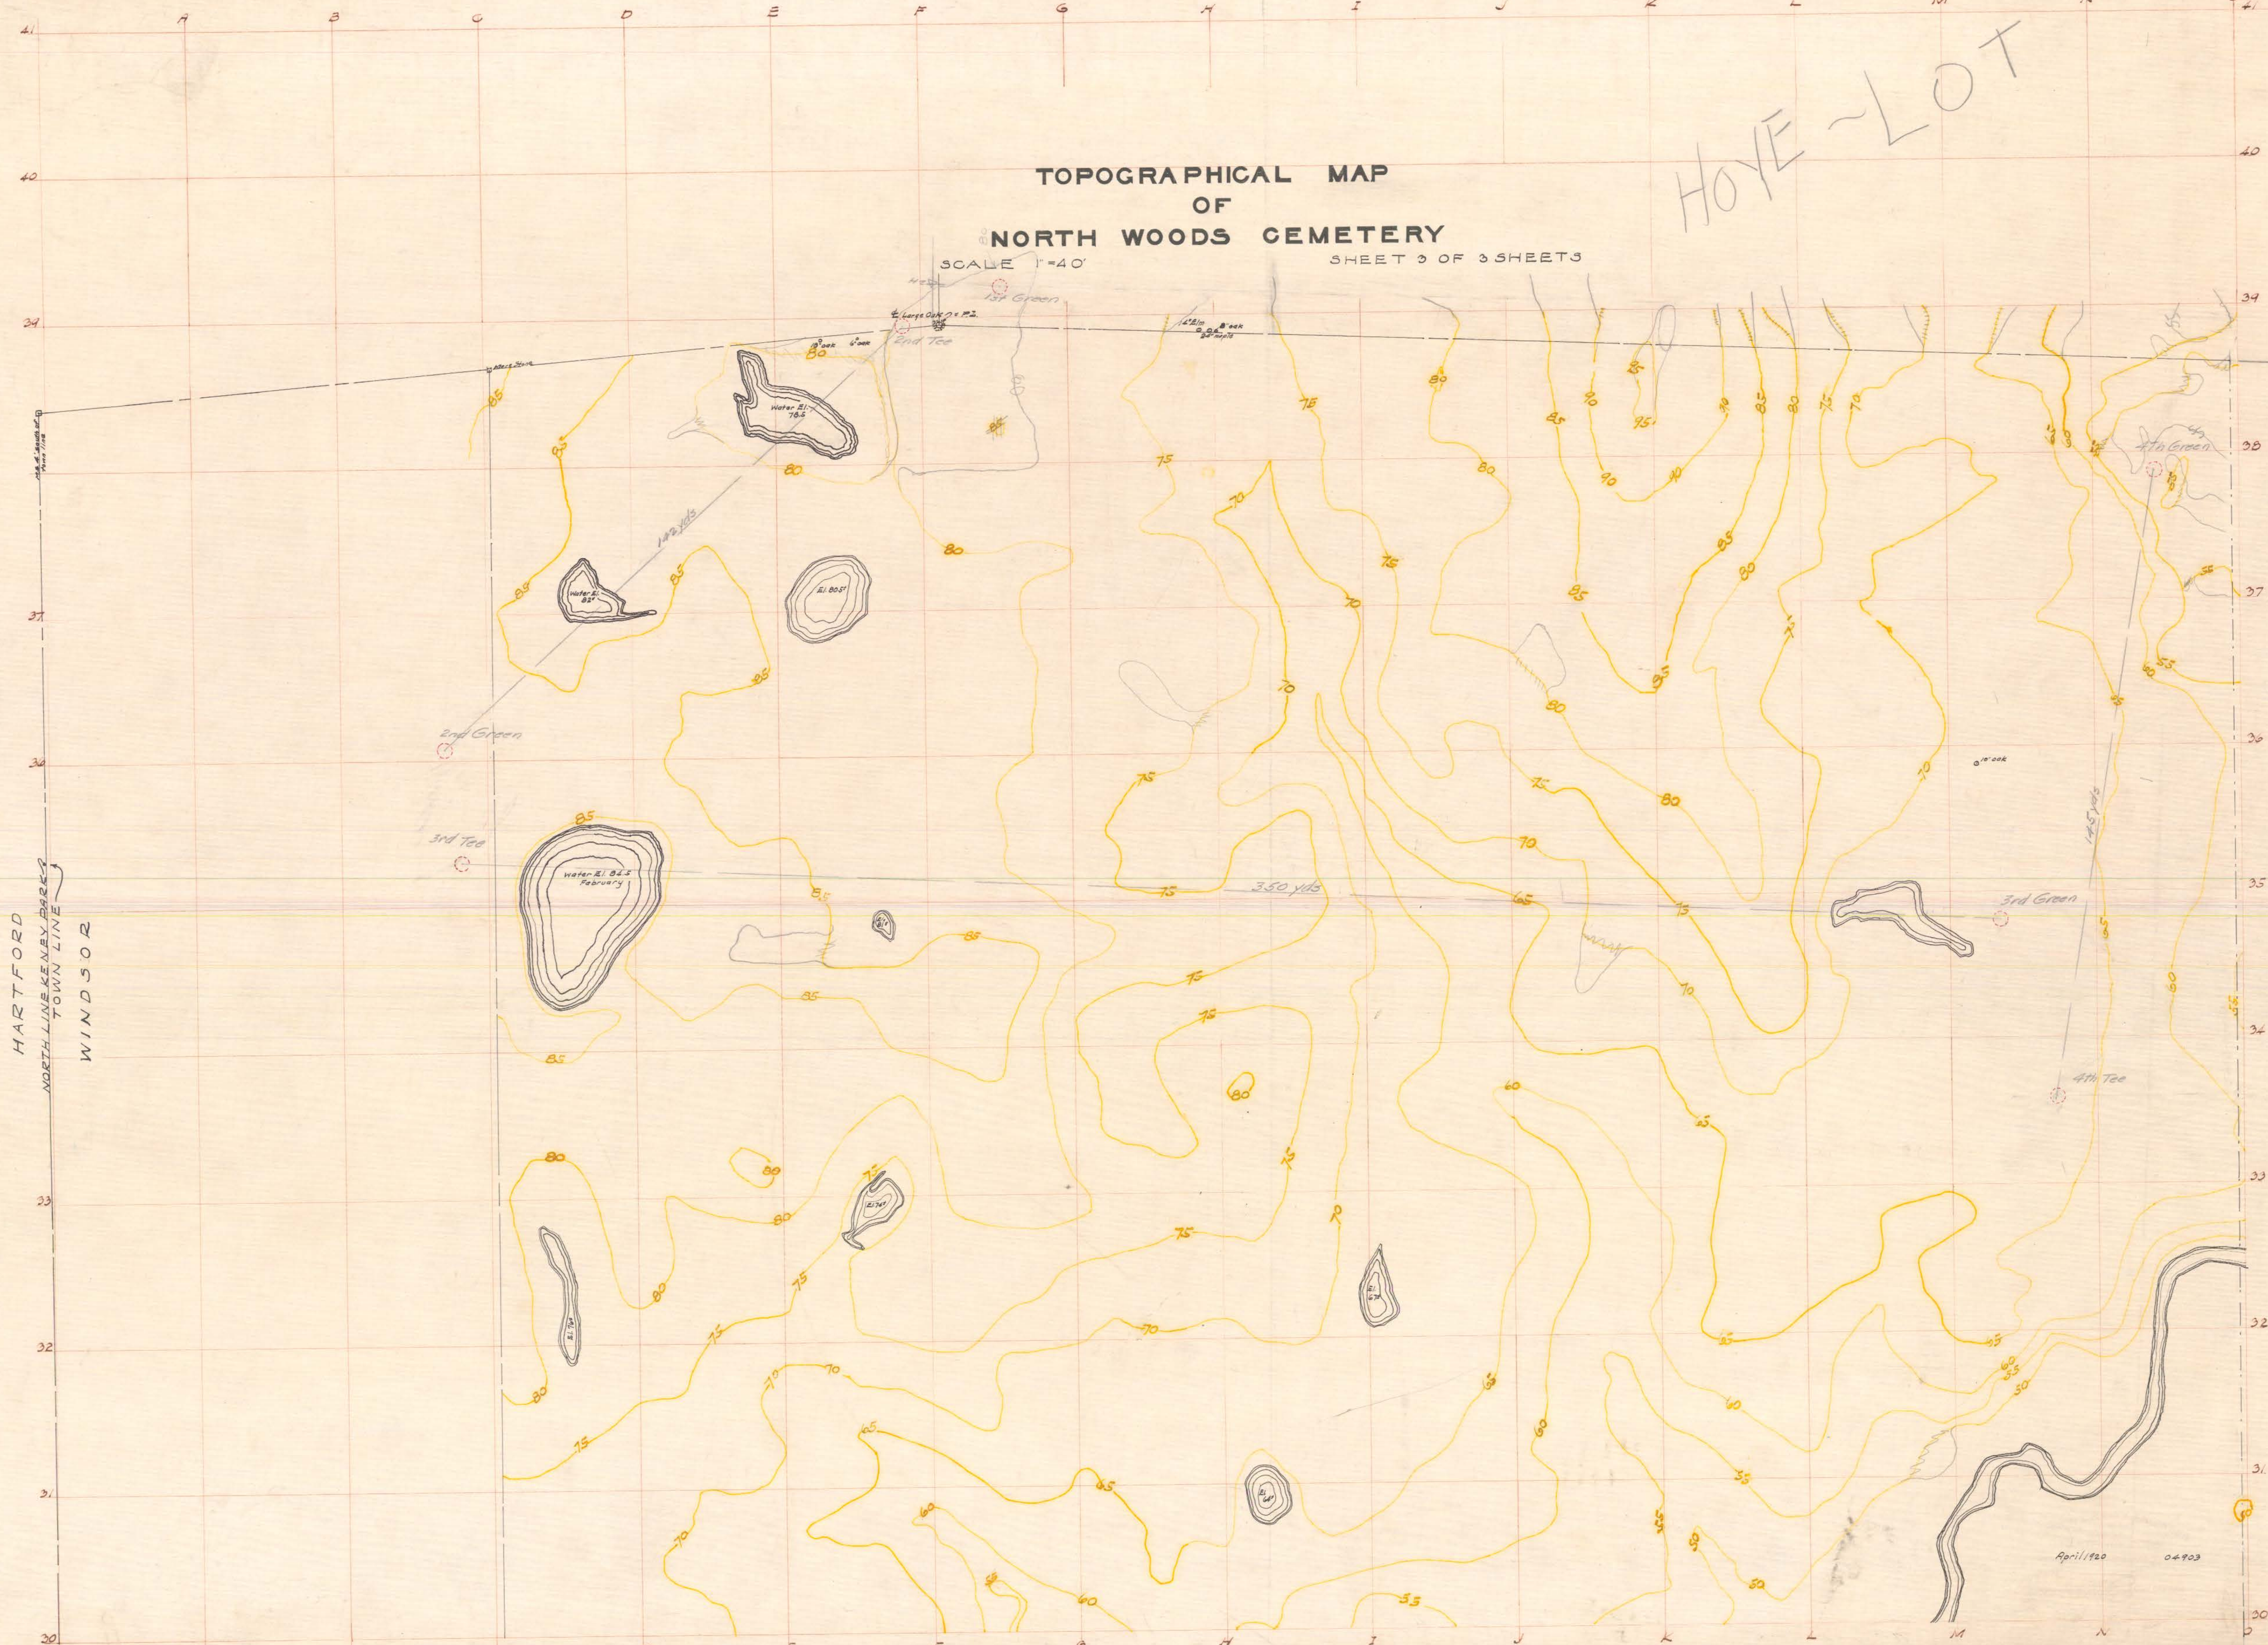

186

187