


1/10

1/10

STONINGTON

LISBON ST

STREET

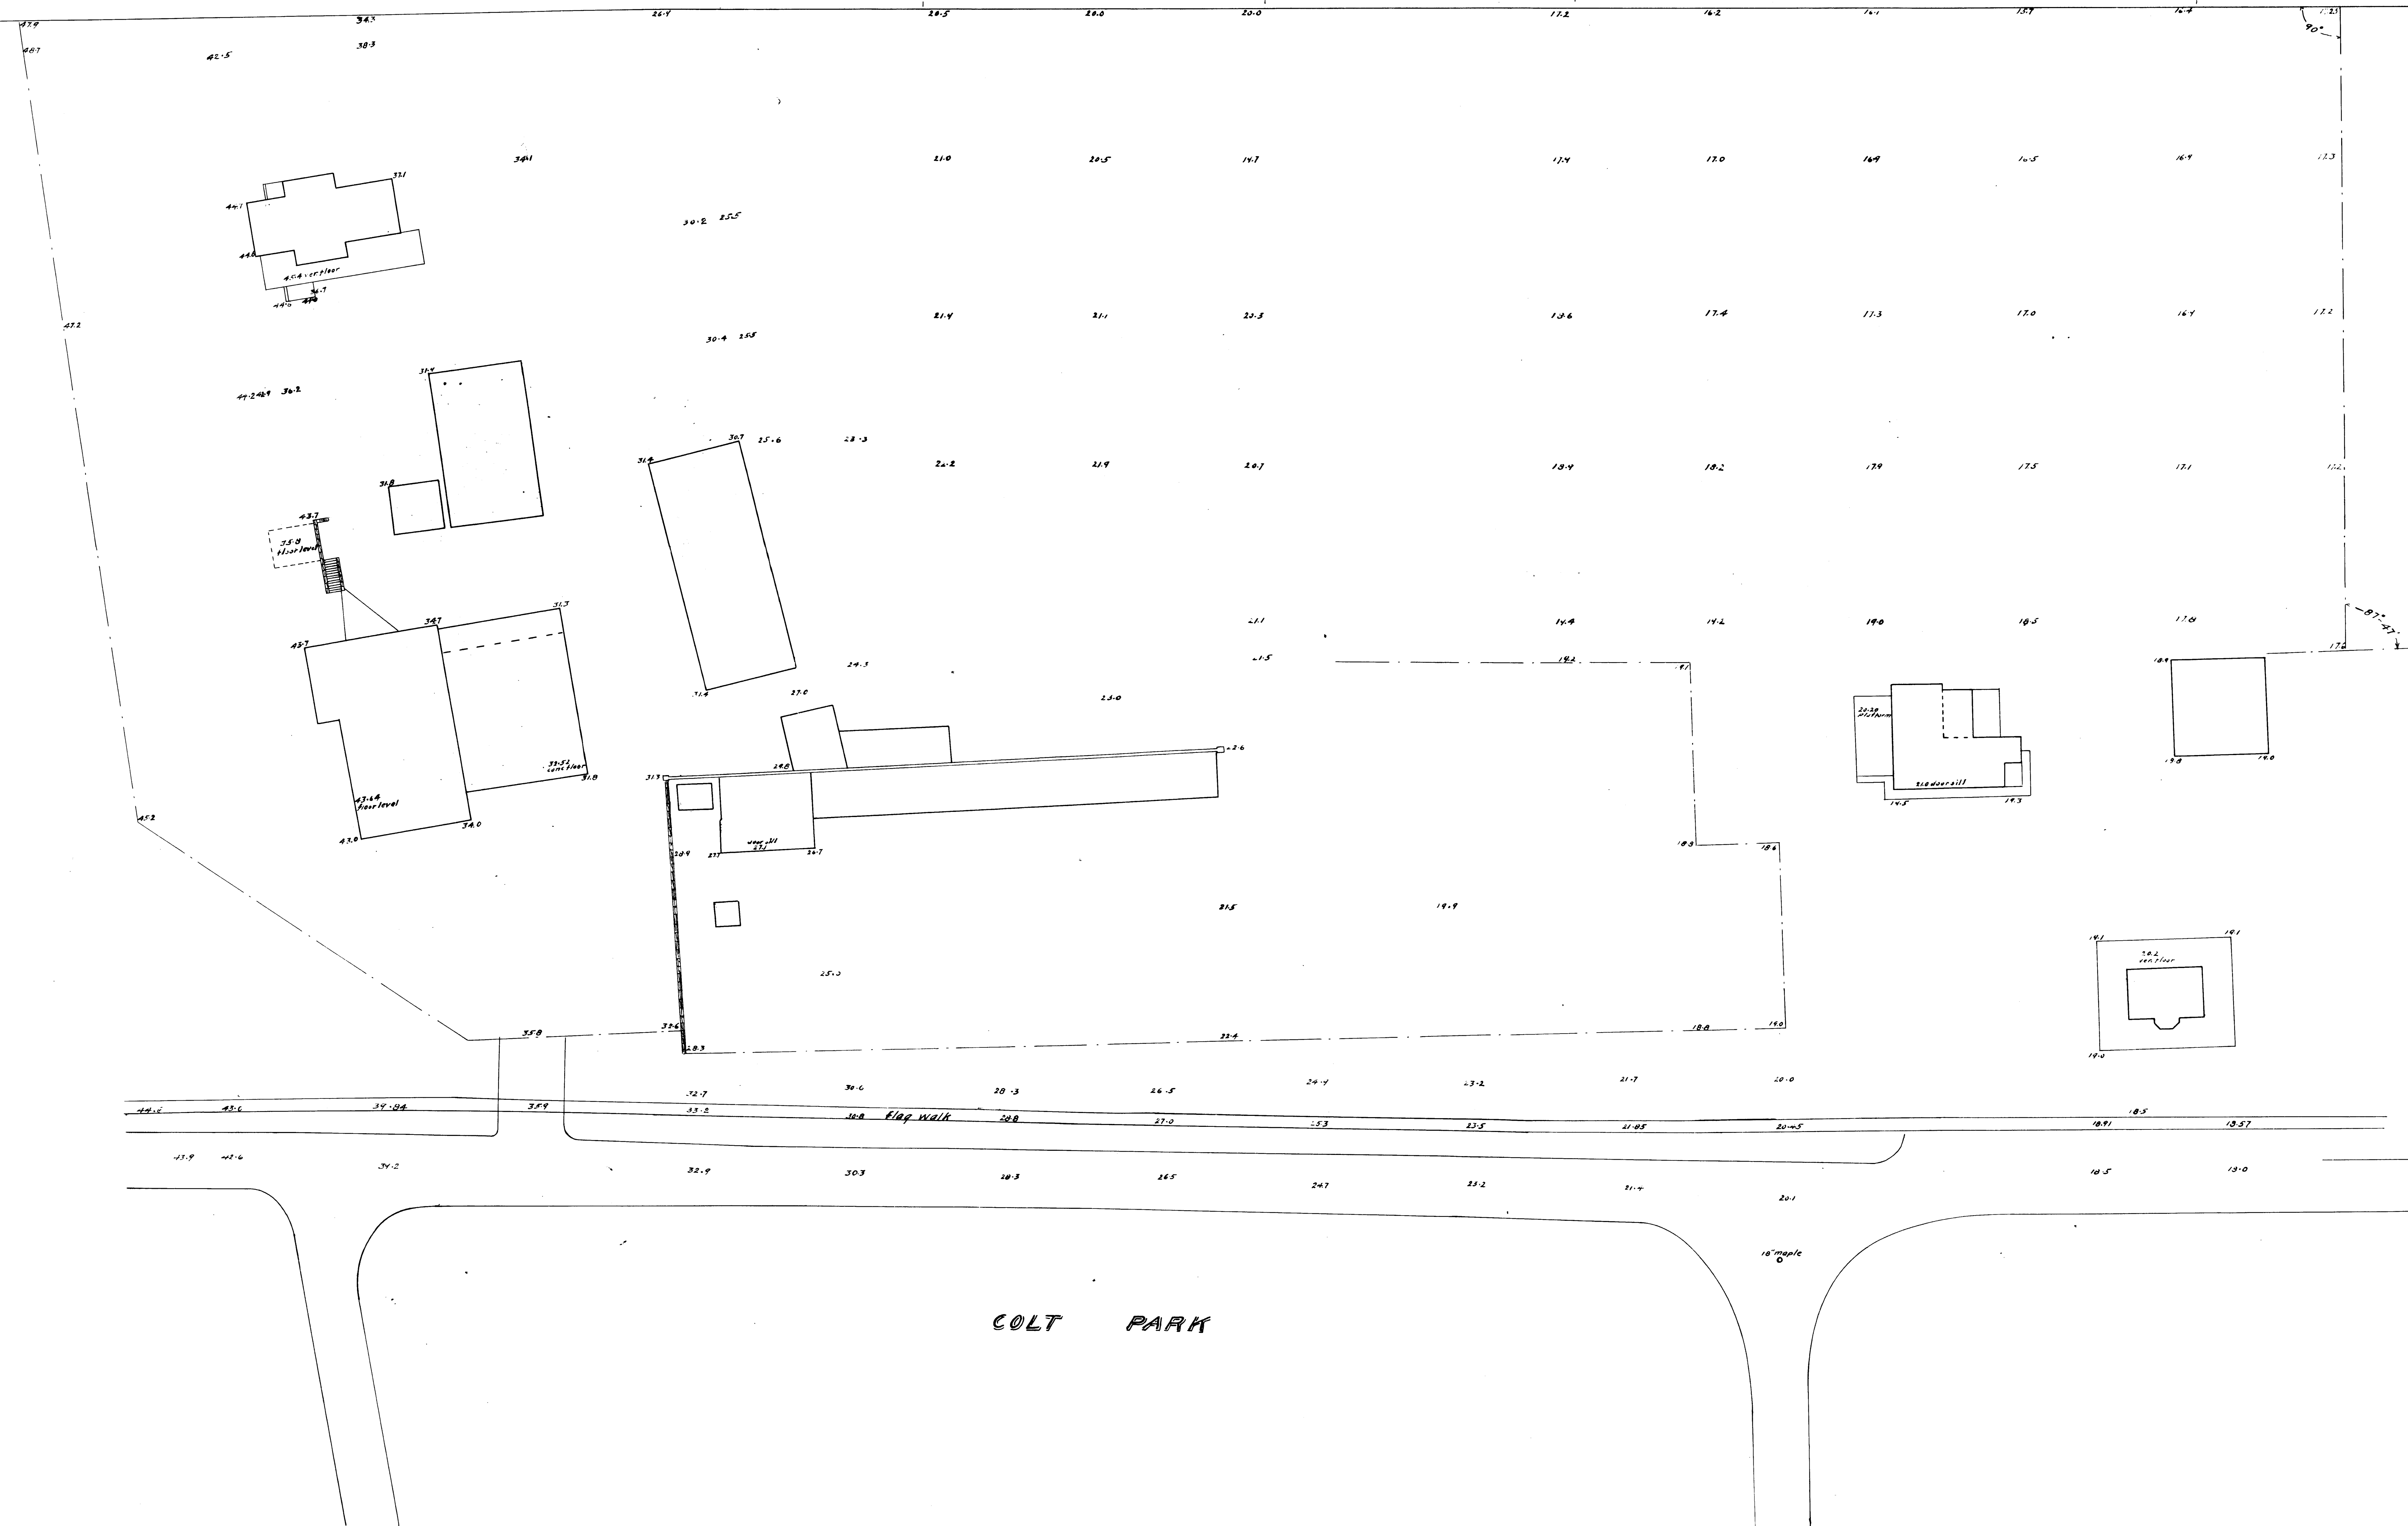

COLT PARK

Feb 1922 05329
R.N. Clark
Scale 1"=20'
Tracing of plan 126

1/10

1/10