


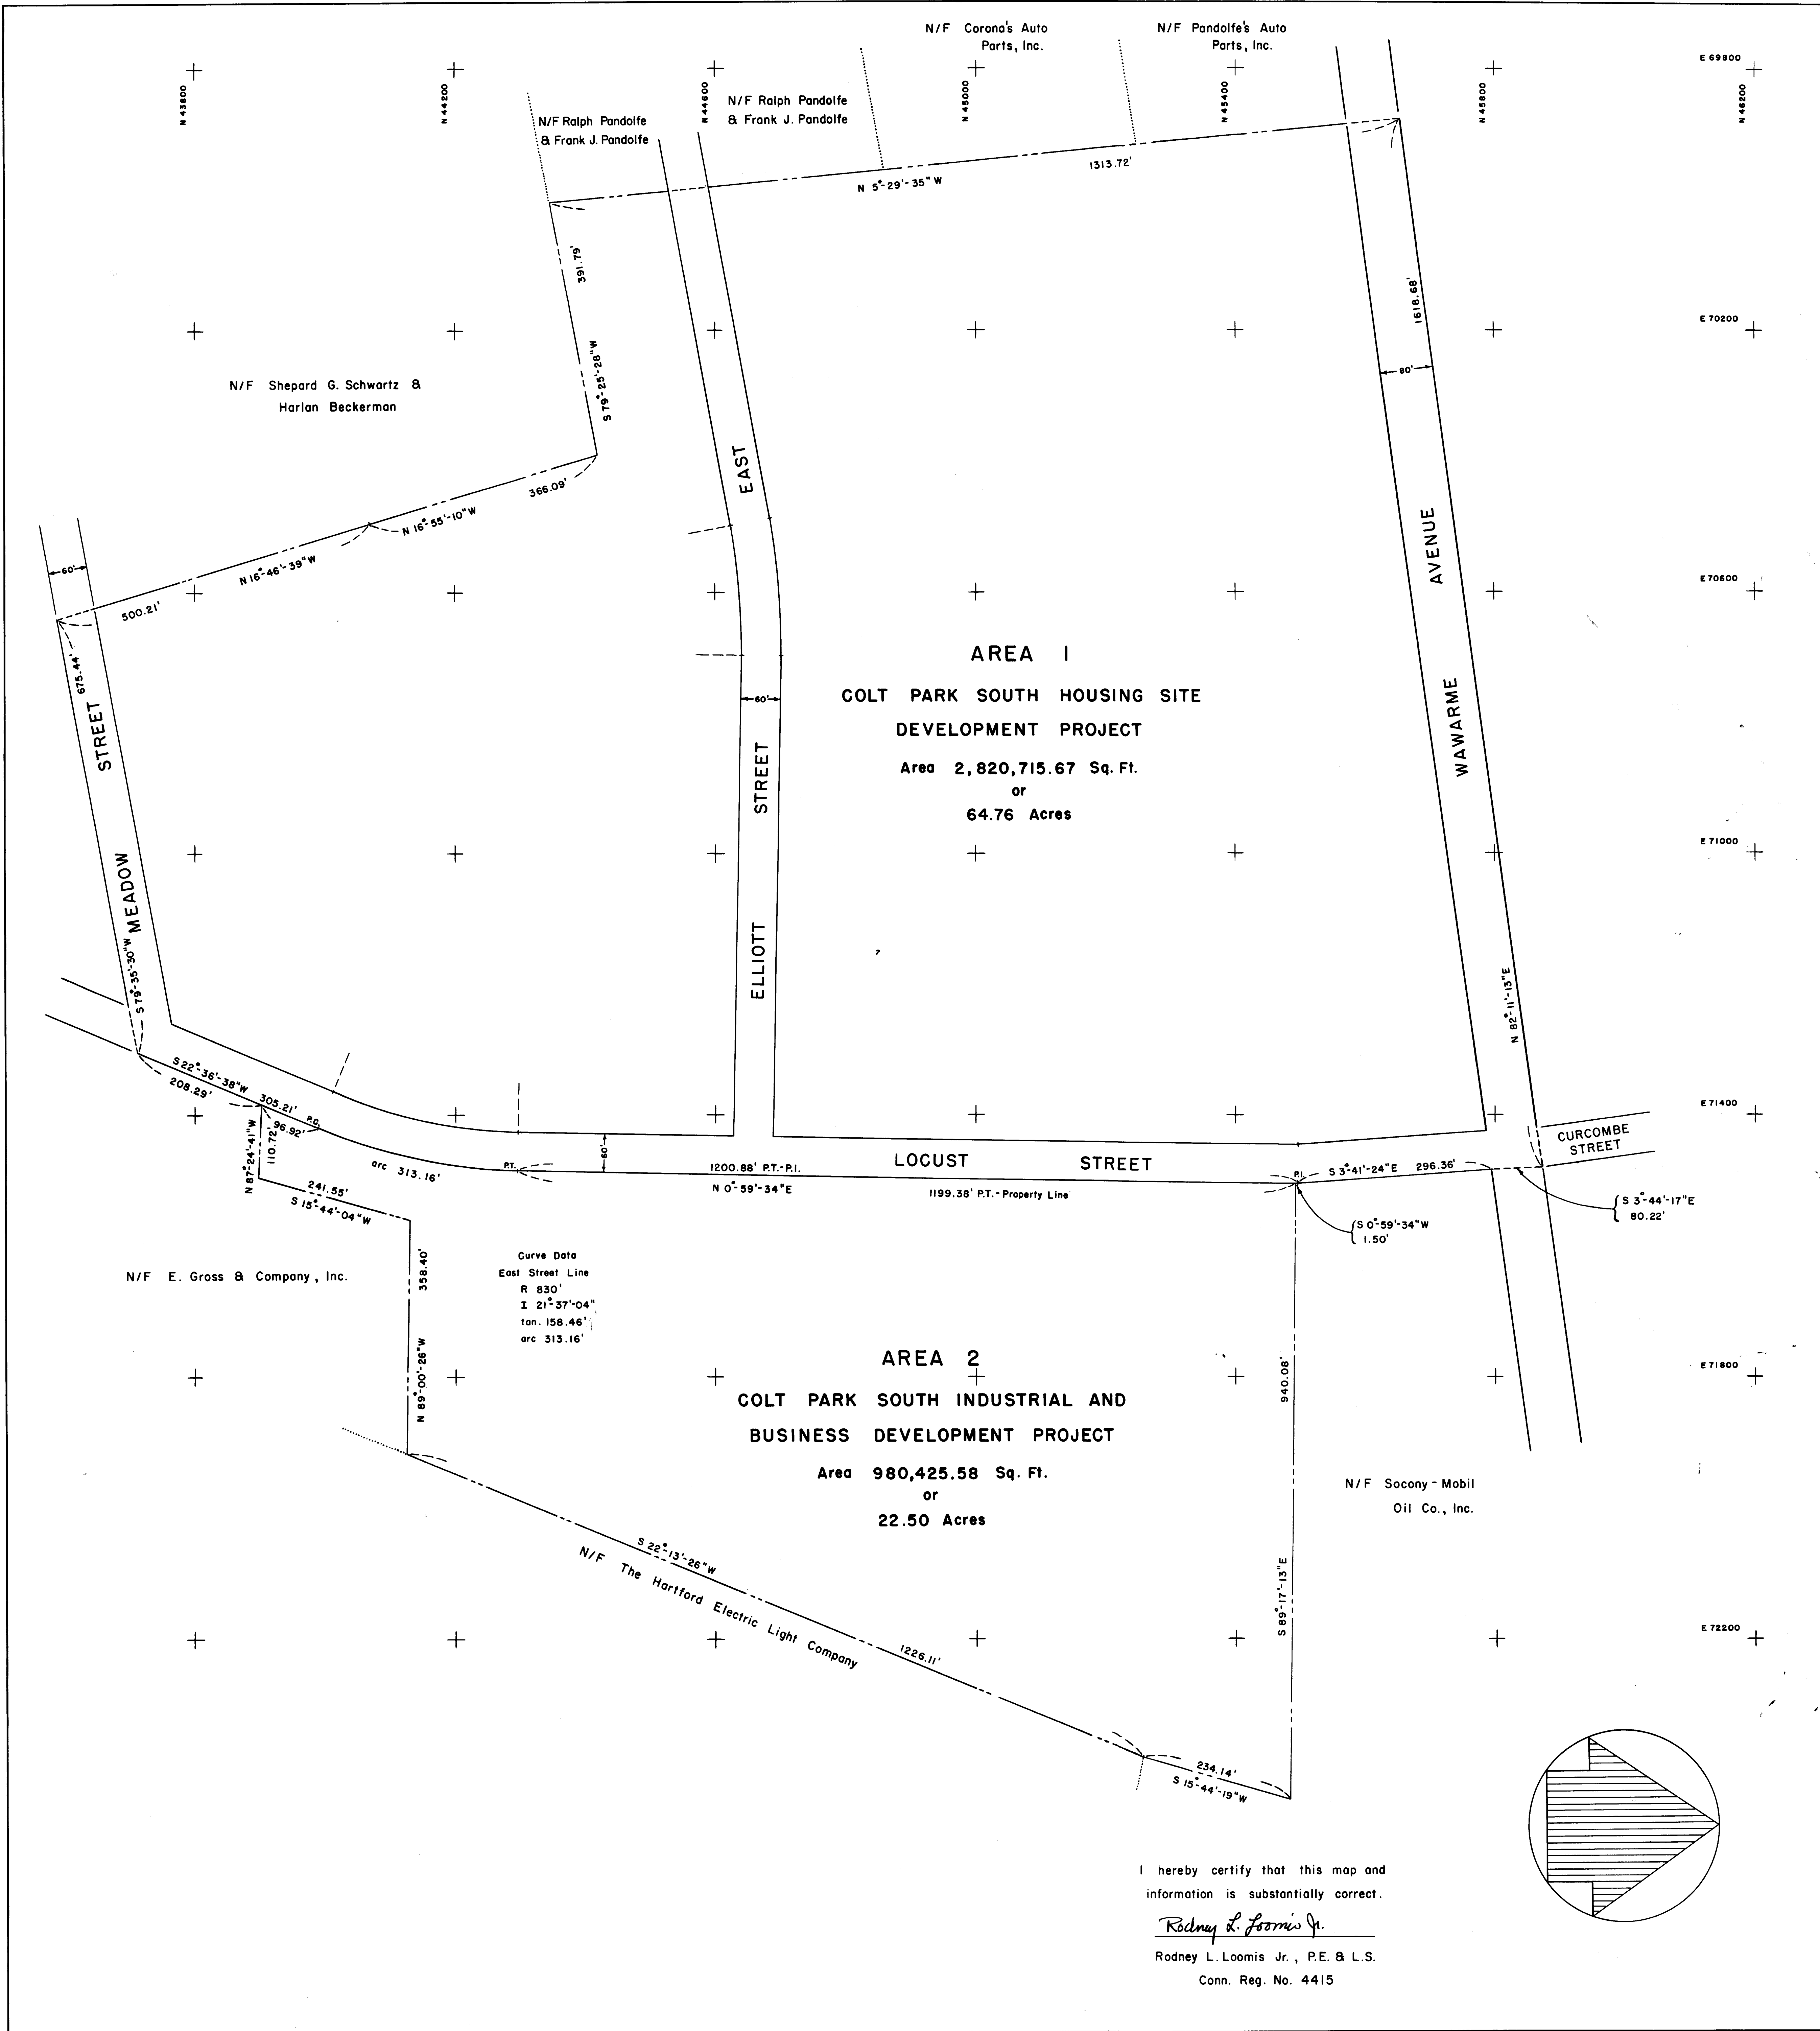

I hereby certify that this map and information is substantially correct.

Rodney L. Loomis Jr.

Rodney L. Loomis Jr., P.E. & L.S.
Conn. Reg. No. 4415

COLT PARK SOUTH AREA

HARTFORD REDEVELOPMENT AGENCY



CITY OF HARTFORD, CONNECTICUT DEPARTMENT OF ENGINEERING		
COLT PARK SOUTH AREA COMPOSITE BOUNDARY DESCRIPTION MAP		
SUBMITTED <i>Rodney L. Loomis Jr.</i> DIVISION ENGINEER	RECOMMENDED ASST. CITY ENG. <i>R.L.L.</i> R.L.L. TRACED R.L.L. CHECK J.L.L.	APPROVED <i>George C. Hoffman</i> CITY ENGINEER DAYBOOK NO. 010061 SCALE 1" = 100' DATE NOVEMBER 1968