




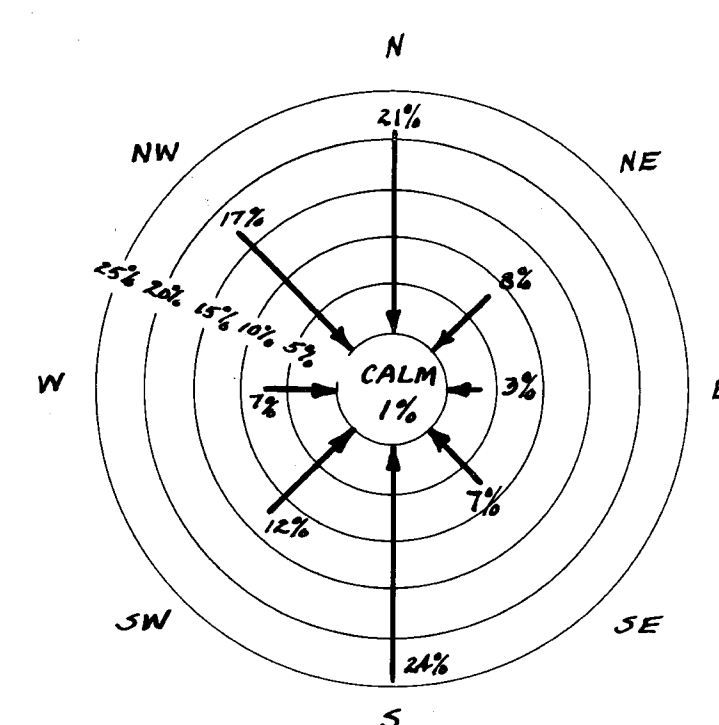

WIND ROSE ~
Hartford, Connecticut

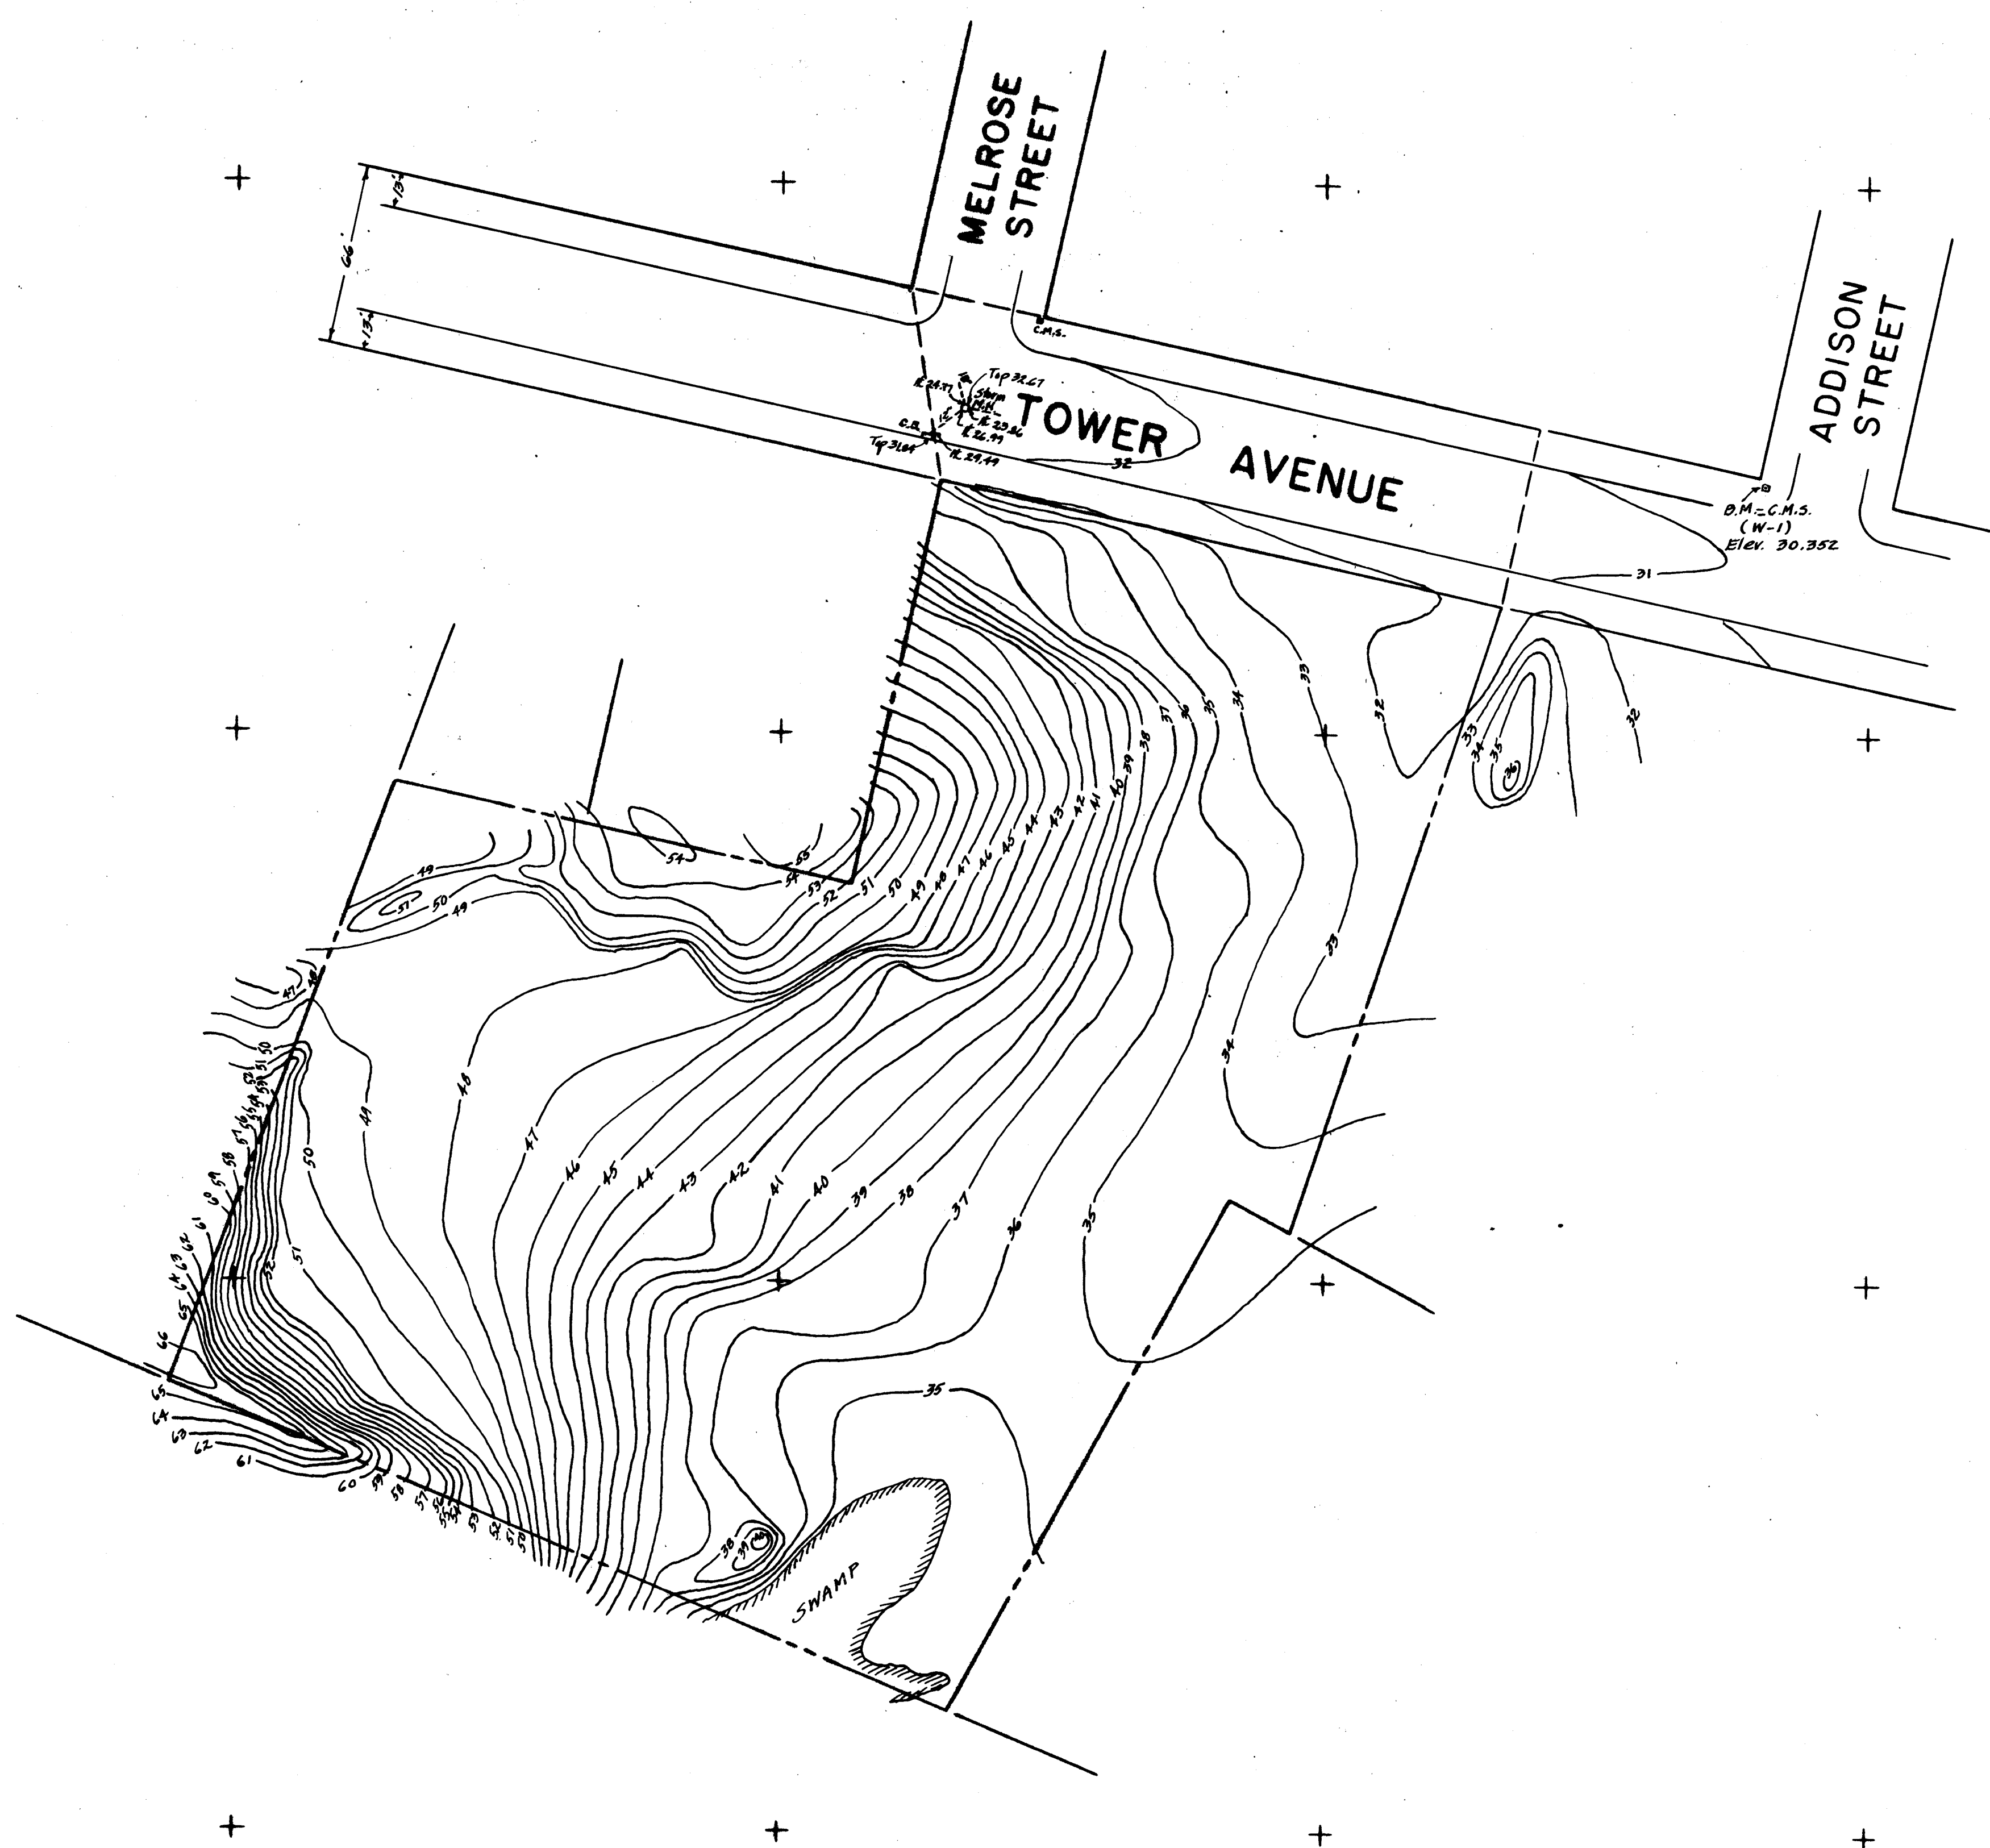

HOUSING SITE DEVELOPMENT PROJECT NO. 2 TOWER AVENUE

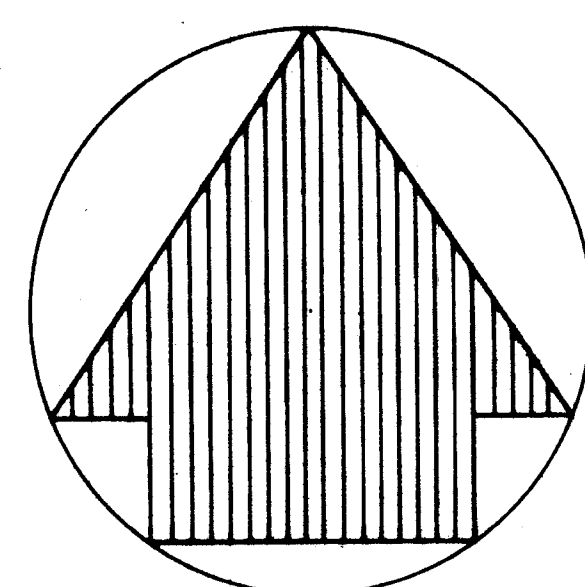

TOPOGRAPHIC MAP
HOUSING SITE DEVELOPMENT
PROJECT NO. 2

John A. Loomis *Russell E. Dorey* *George C. Haffner*

R.L.L. J.L.L. SCALE 1"=40' 010083.G
MAY 1969