



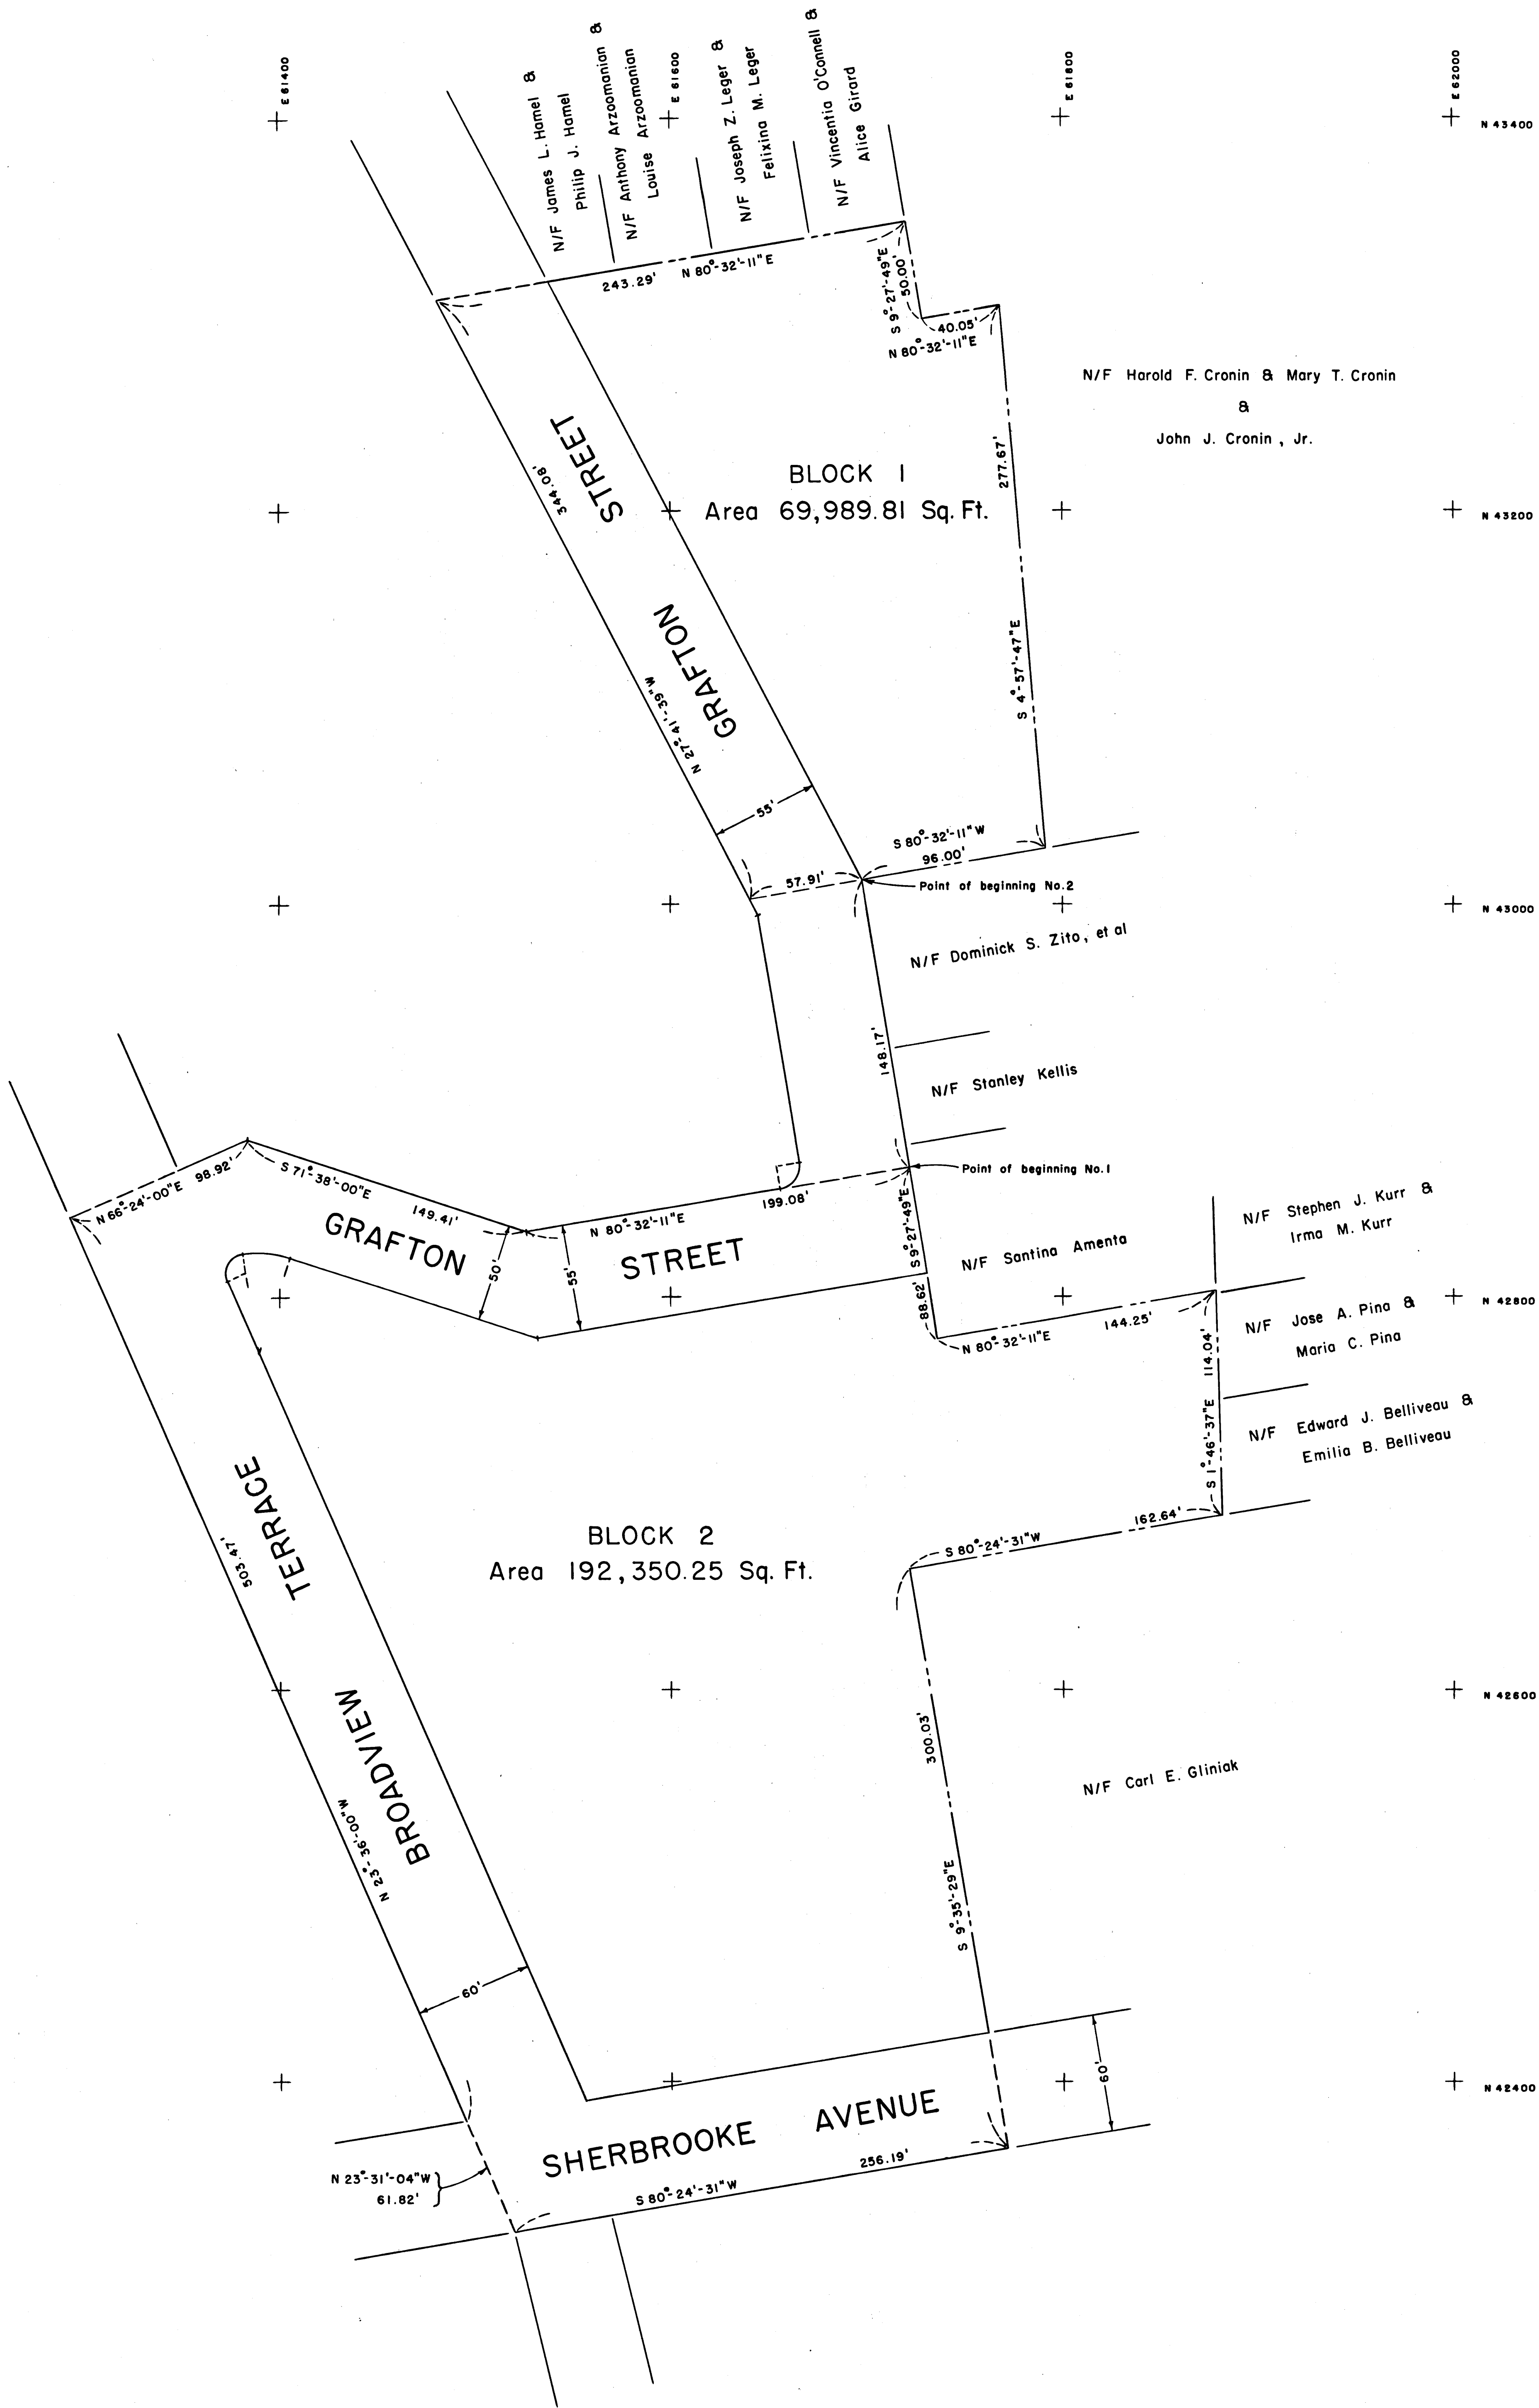

Total Project Area
262,340.06 Sq. Ft.

I hereby certify that this map and
information is substantially correct.

Rodney L. Loomis Jr.
Rodney L. Loomis Jr., P.E. & L.S.
Conn. Reg. No. 4415

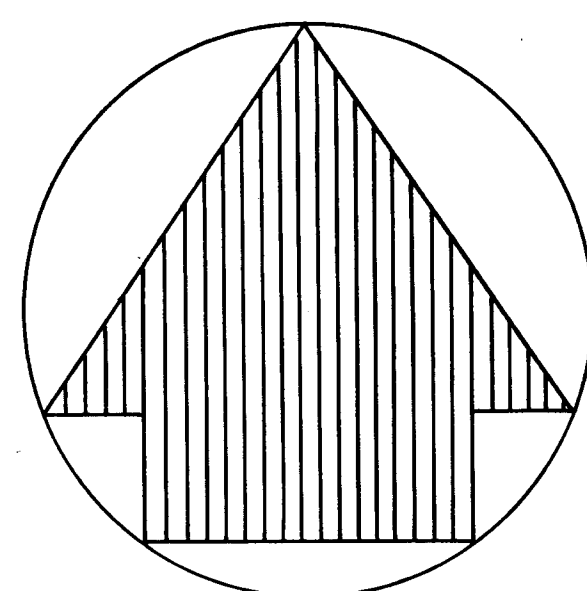

HOUSING SITE DEVELOPMENT PROJECT NO. 4 GRAFTON STREET



CITY OF HARTFORD, CONNECTICUT DEPARTMENT OF ENGINEERING		
BOUNDARY DESCRIPTION MAP		
HOUSING SITE DEVELOPMENT PROJECT NO. 4		
SUBMITTED <i>John L. Loomis</i> DIVISION ENGINEER	RECOMMENDED ASST. CITY ENG.	APPROVED CITY ENGINEER
DESIGN <i>R.L.L.</i> DRAWN <i>R.L.L.</i>	DAYBOOK NO. 010085 A	SCALE 1"=40'
TRACED <i>R.L.L.</i> CHECK <i>J.L.L.</i>	DATE MARCH 1969	