




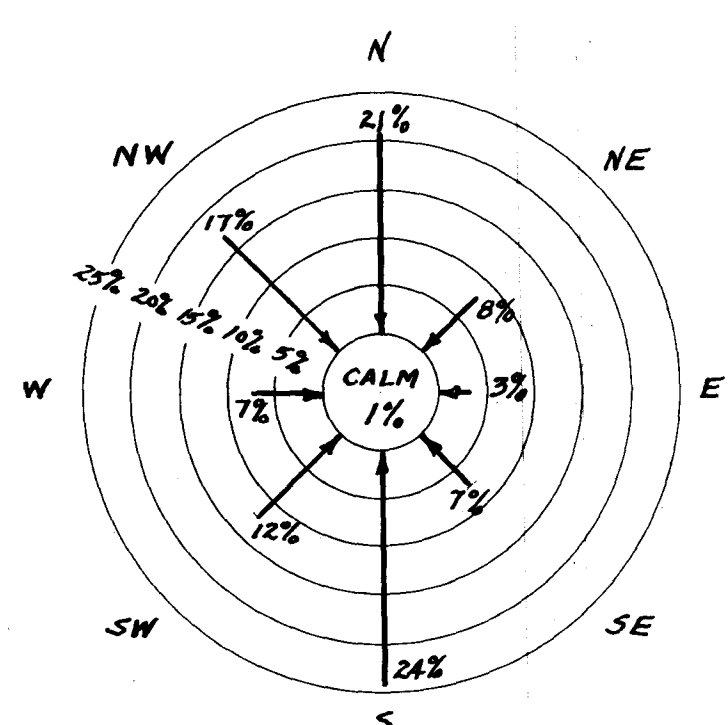

WIND ROSE ~
Hartford, Connecticut

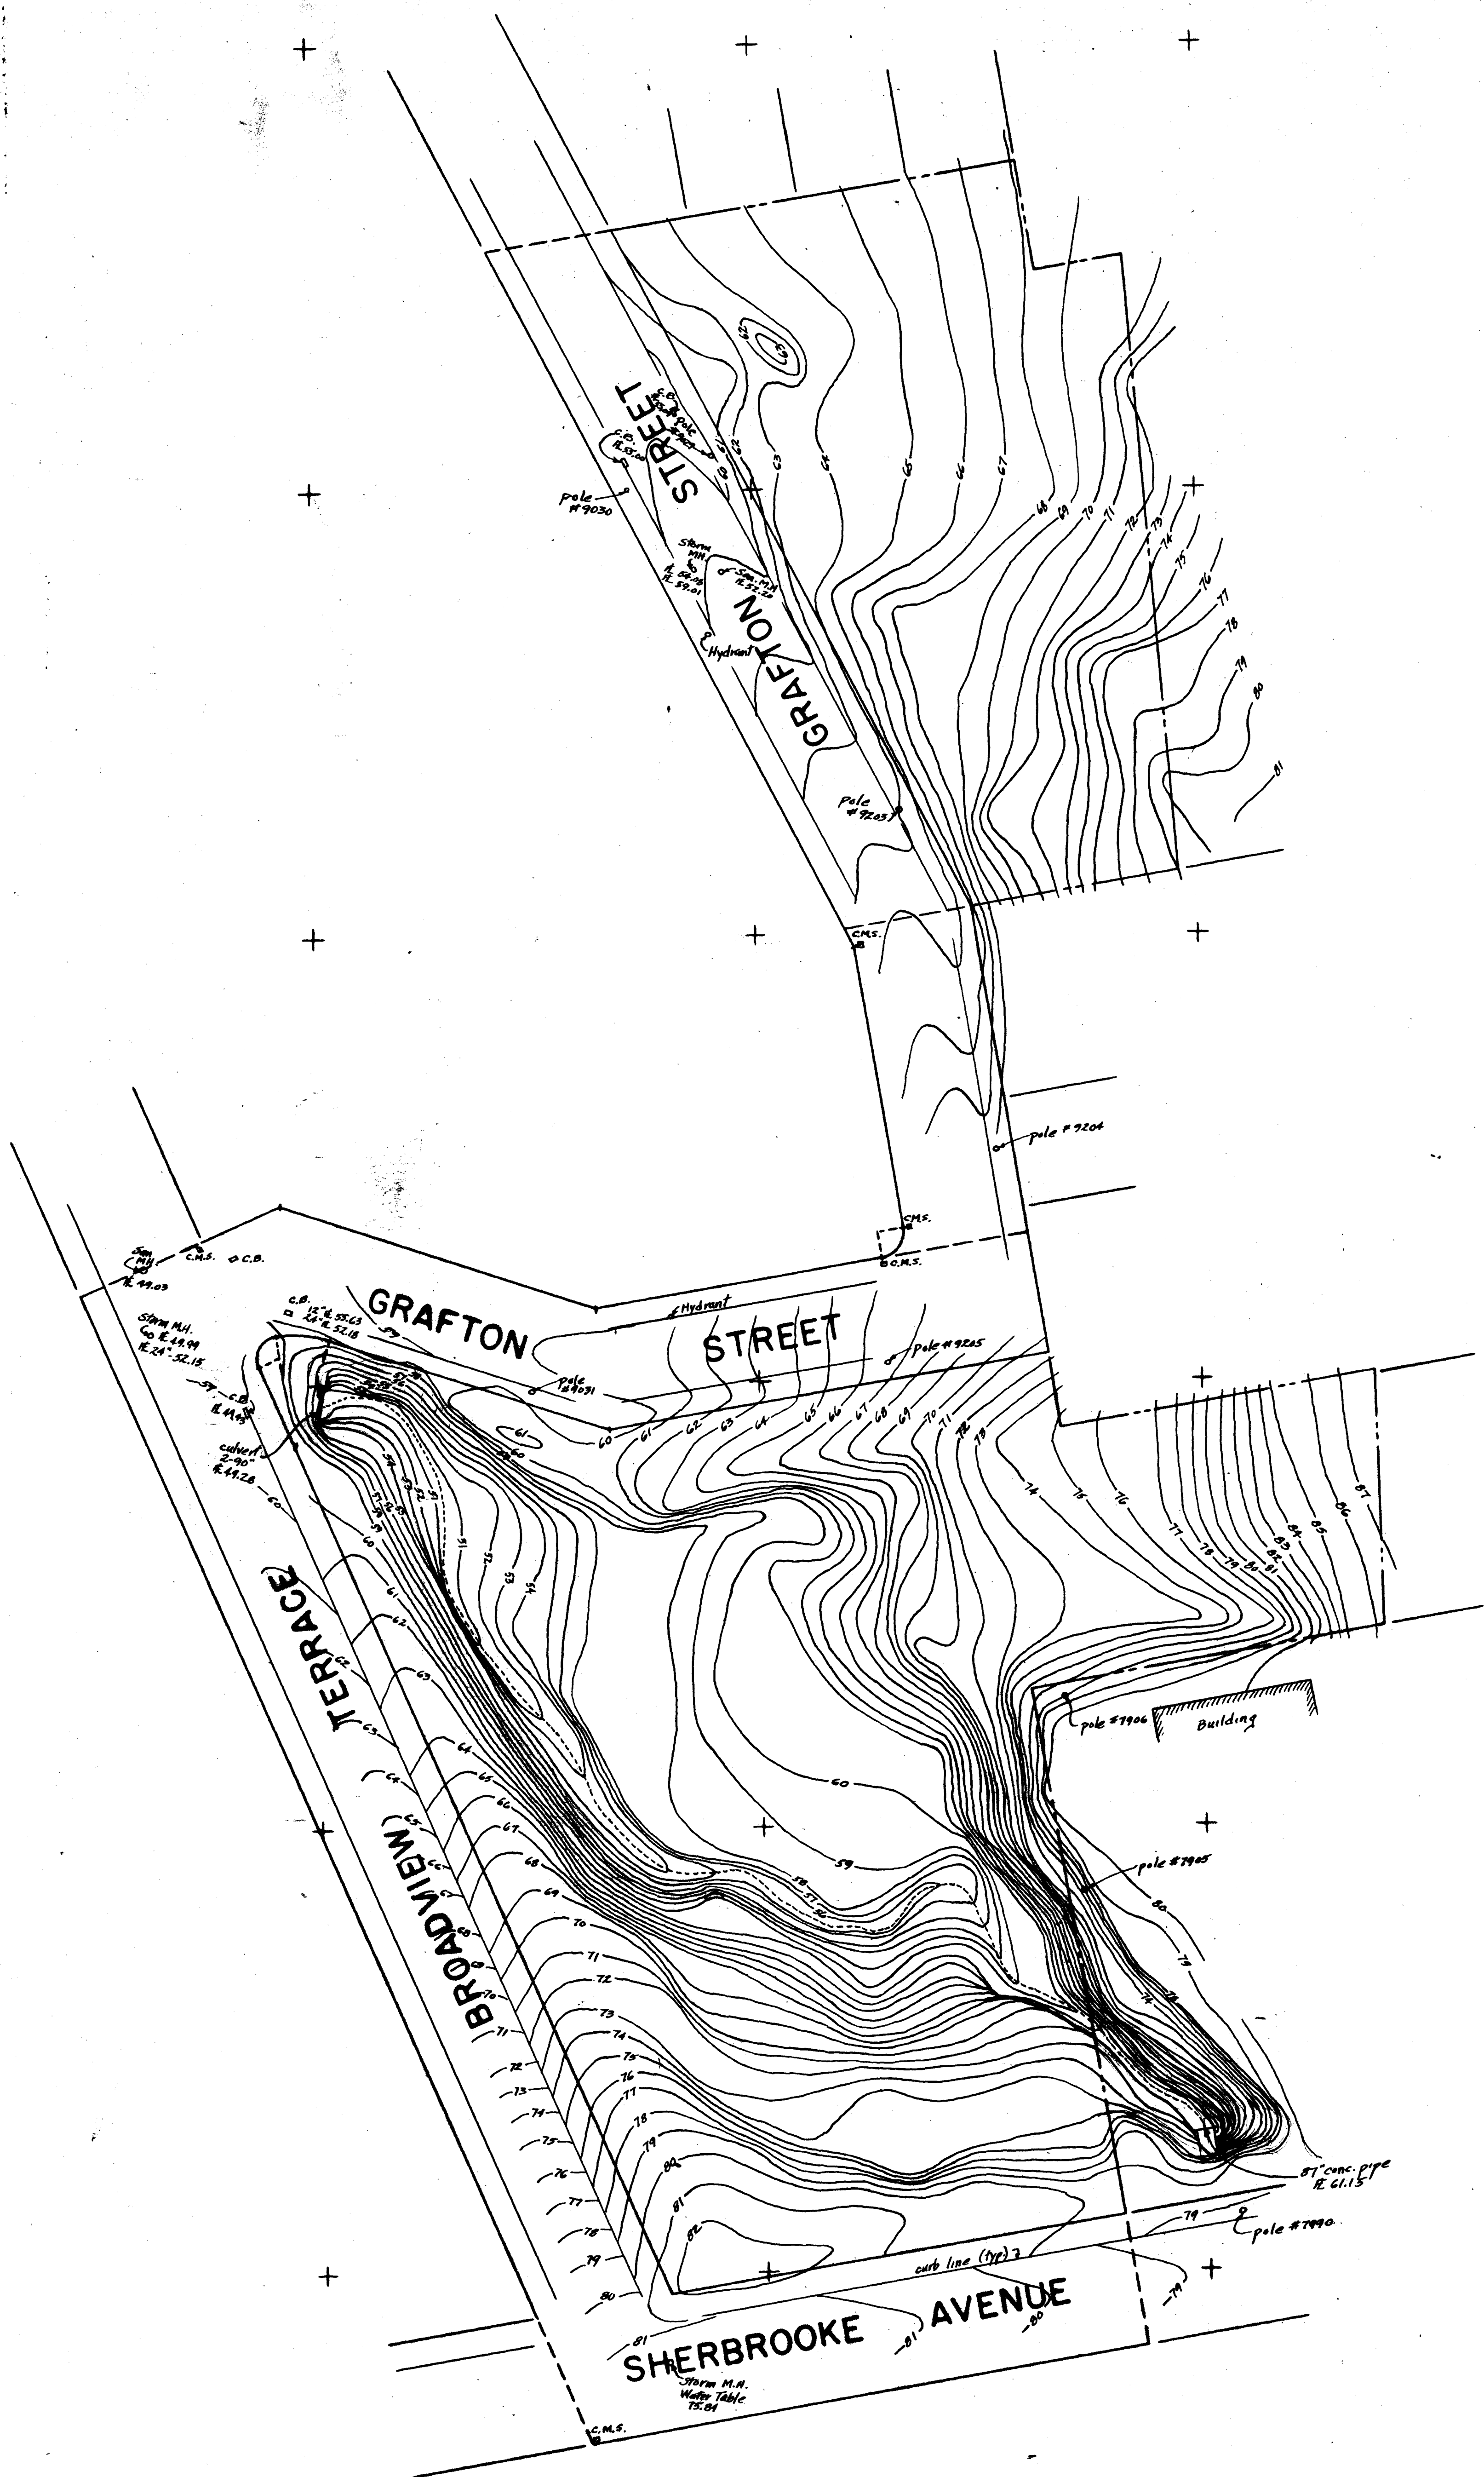

HOUSING SITE DEVELOPMENT PROJECT NO. 4 GRAFTON STREET

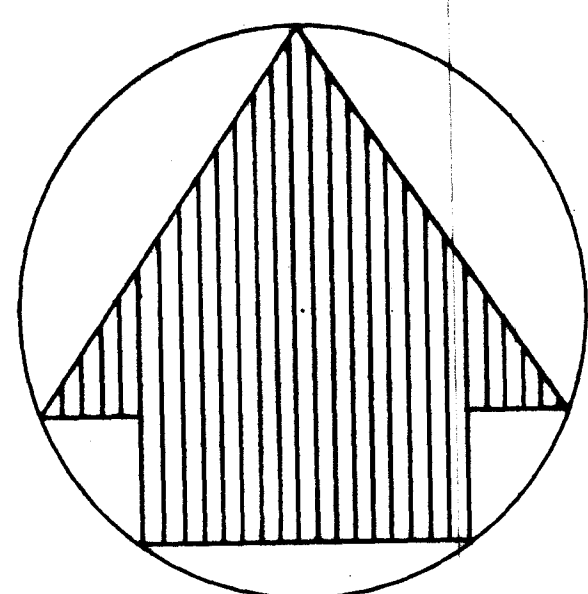

CITY OF HARTFORD, CONNECTICUT
DEPARTMENT OF PUBLIC WORKS
TOPOGRAPHIC MAP
HOUSING SITE DEVELOPMENT
PROJECT NO. 4
John L. Loomis, Council & Design, George E. Higgins
R.L.L. R.L.L. SCALE 1"=40' 010085 C
R.L.L. J.L.L. JUNE 1969