



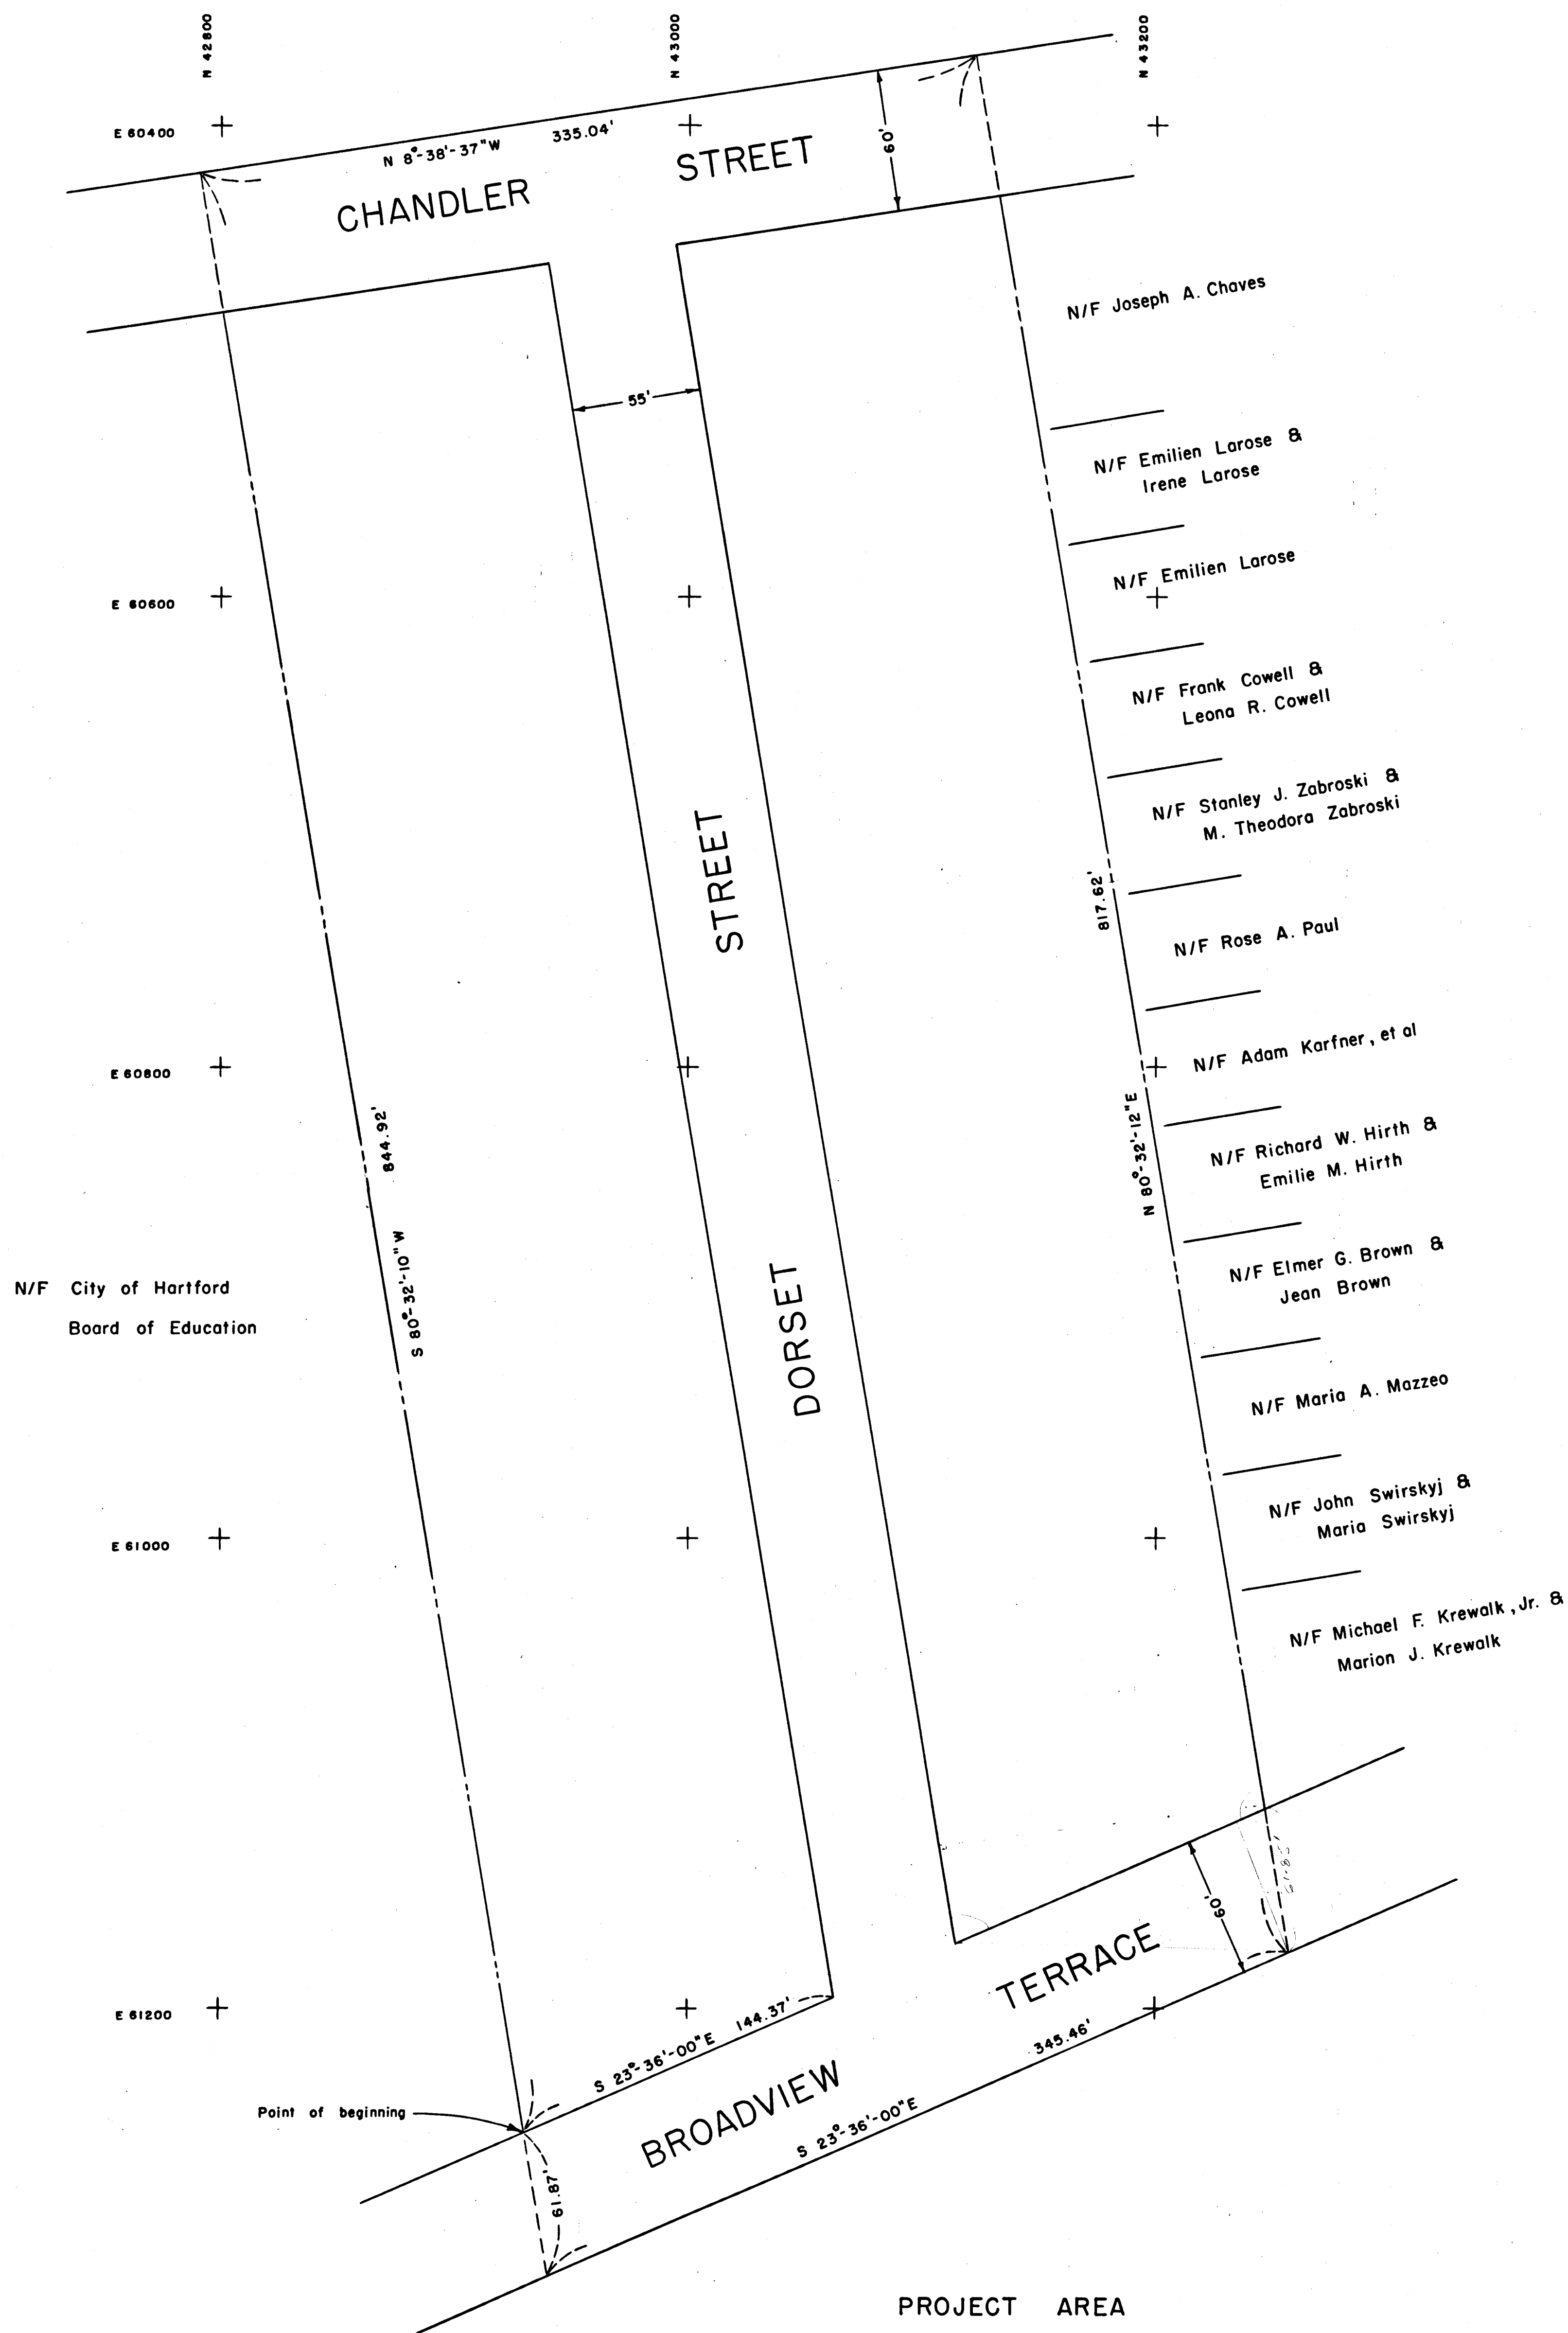

I hereby certify that this map and information is substantially correct.

Rodney L. Loomis Jr.

Rodney L. Loomis Jr., P.E. & L.S.
Conn. Reg. No. 4415

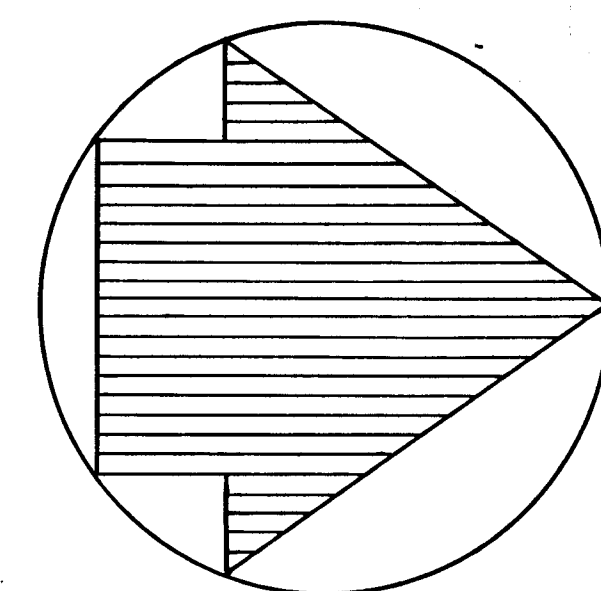

HOUSING SITE DEVELOPMENT PROJECT NO. 5 DORSET STREET



CITY OF HARTFORD, CONNECTICUT DEPARTMENT OF ENGINEERING		
BOUNDARY DESCRIPTION MAP HOUSING SITE DEVELOPMENT PROJECT NO. 5		
SUBMITTED	RECOMMENDED	APPROVED
DIVISION ENGINEER	ASST. CITY ENG.	CITY ENGINEER
DESIGN R.L.L.	DRAWN R.L.L.	DAYBOOK NO. 010086 A
TRACED R.L.L.	CHECK J.L.L.	SCALE 1"=40'
		DATE MARCH 1969