


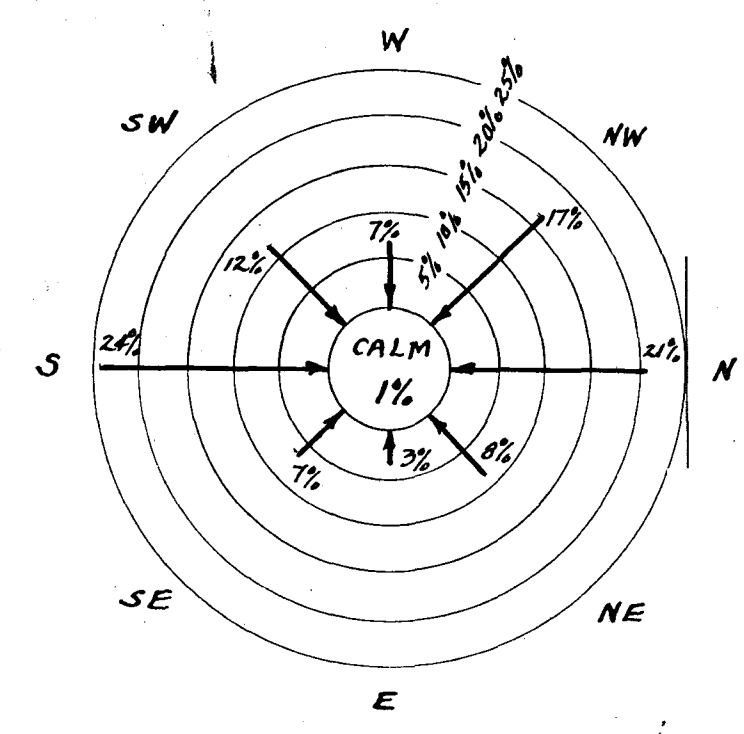


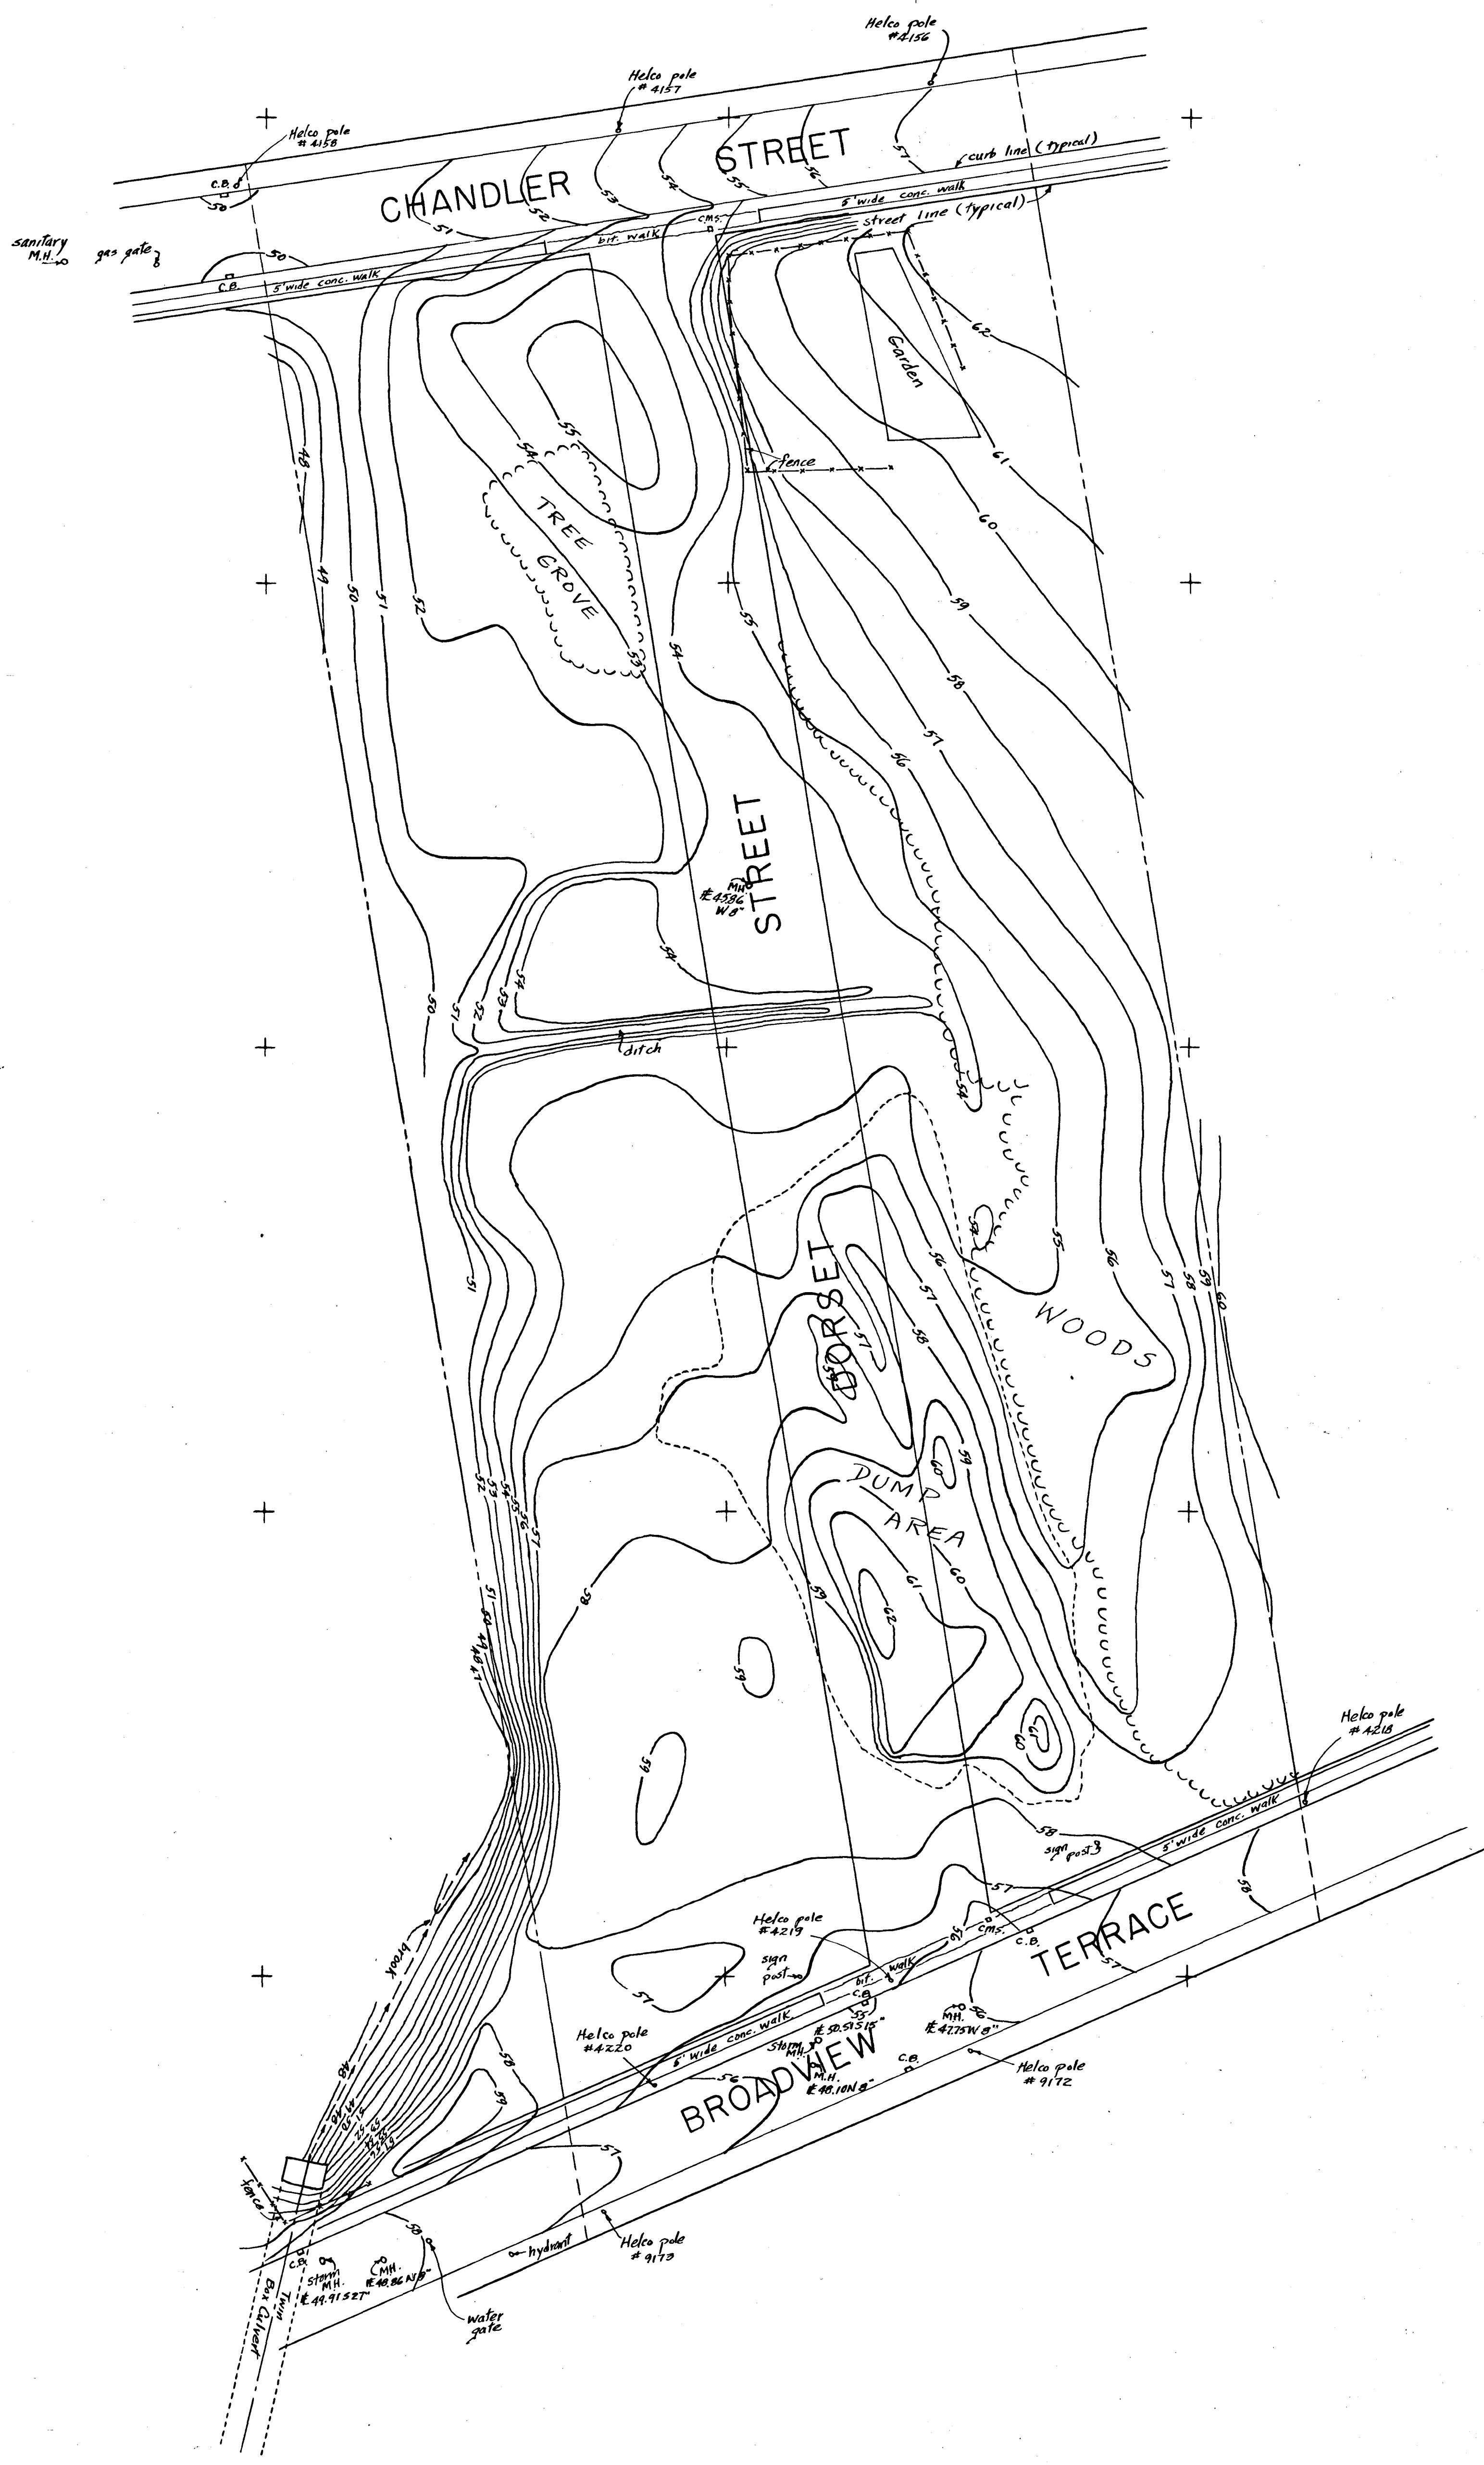

WIND ROSE  
Hartford, Connecticut

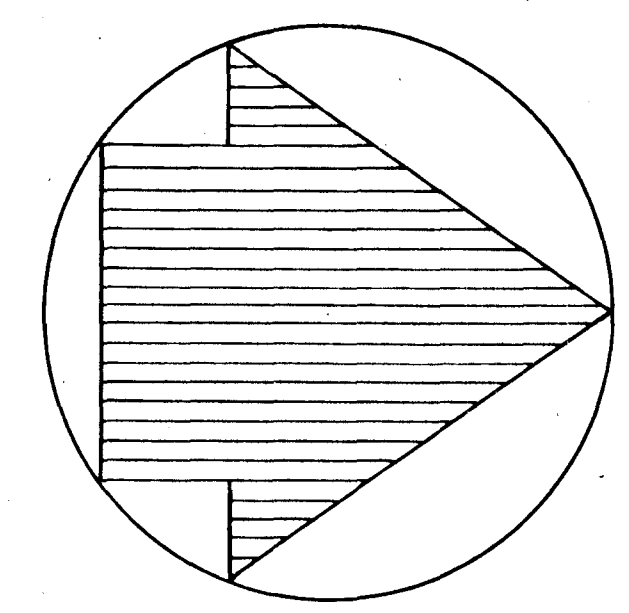

# HOUSING SITE DEVELOPMENT PROJECT NO.5 DORSET STREET

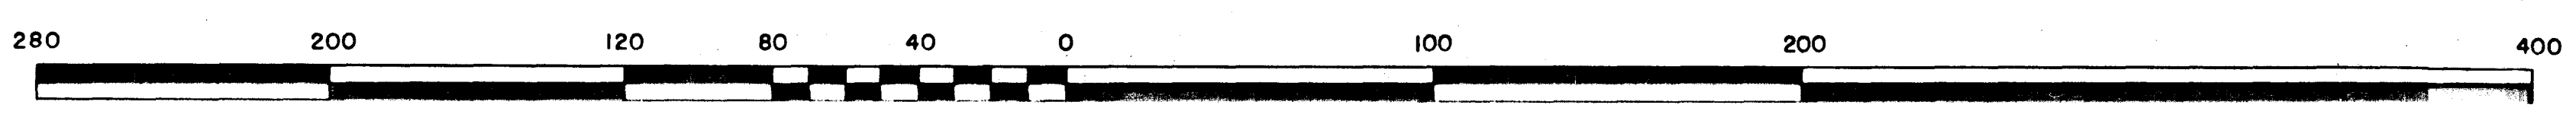

TOPOGRAPHIC MAP  
HOUSING SITE DEVELOPMENT  
PROJECT NO. 5  
John L. Loomis, Rumsig & Boeg George C. Kappner  
R.L.L. R.L.L. SCALE 1"=40' 01 0086 C  
R.L.L. J.L.L. JULY 19 69