
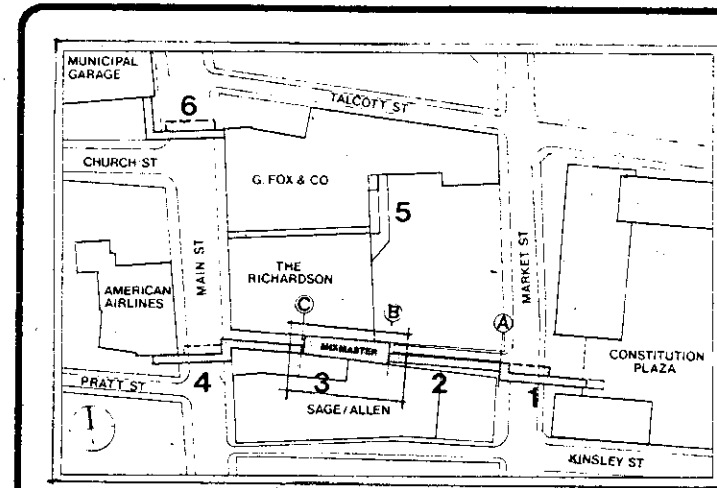


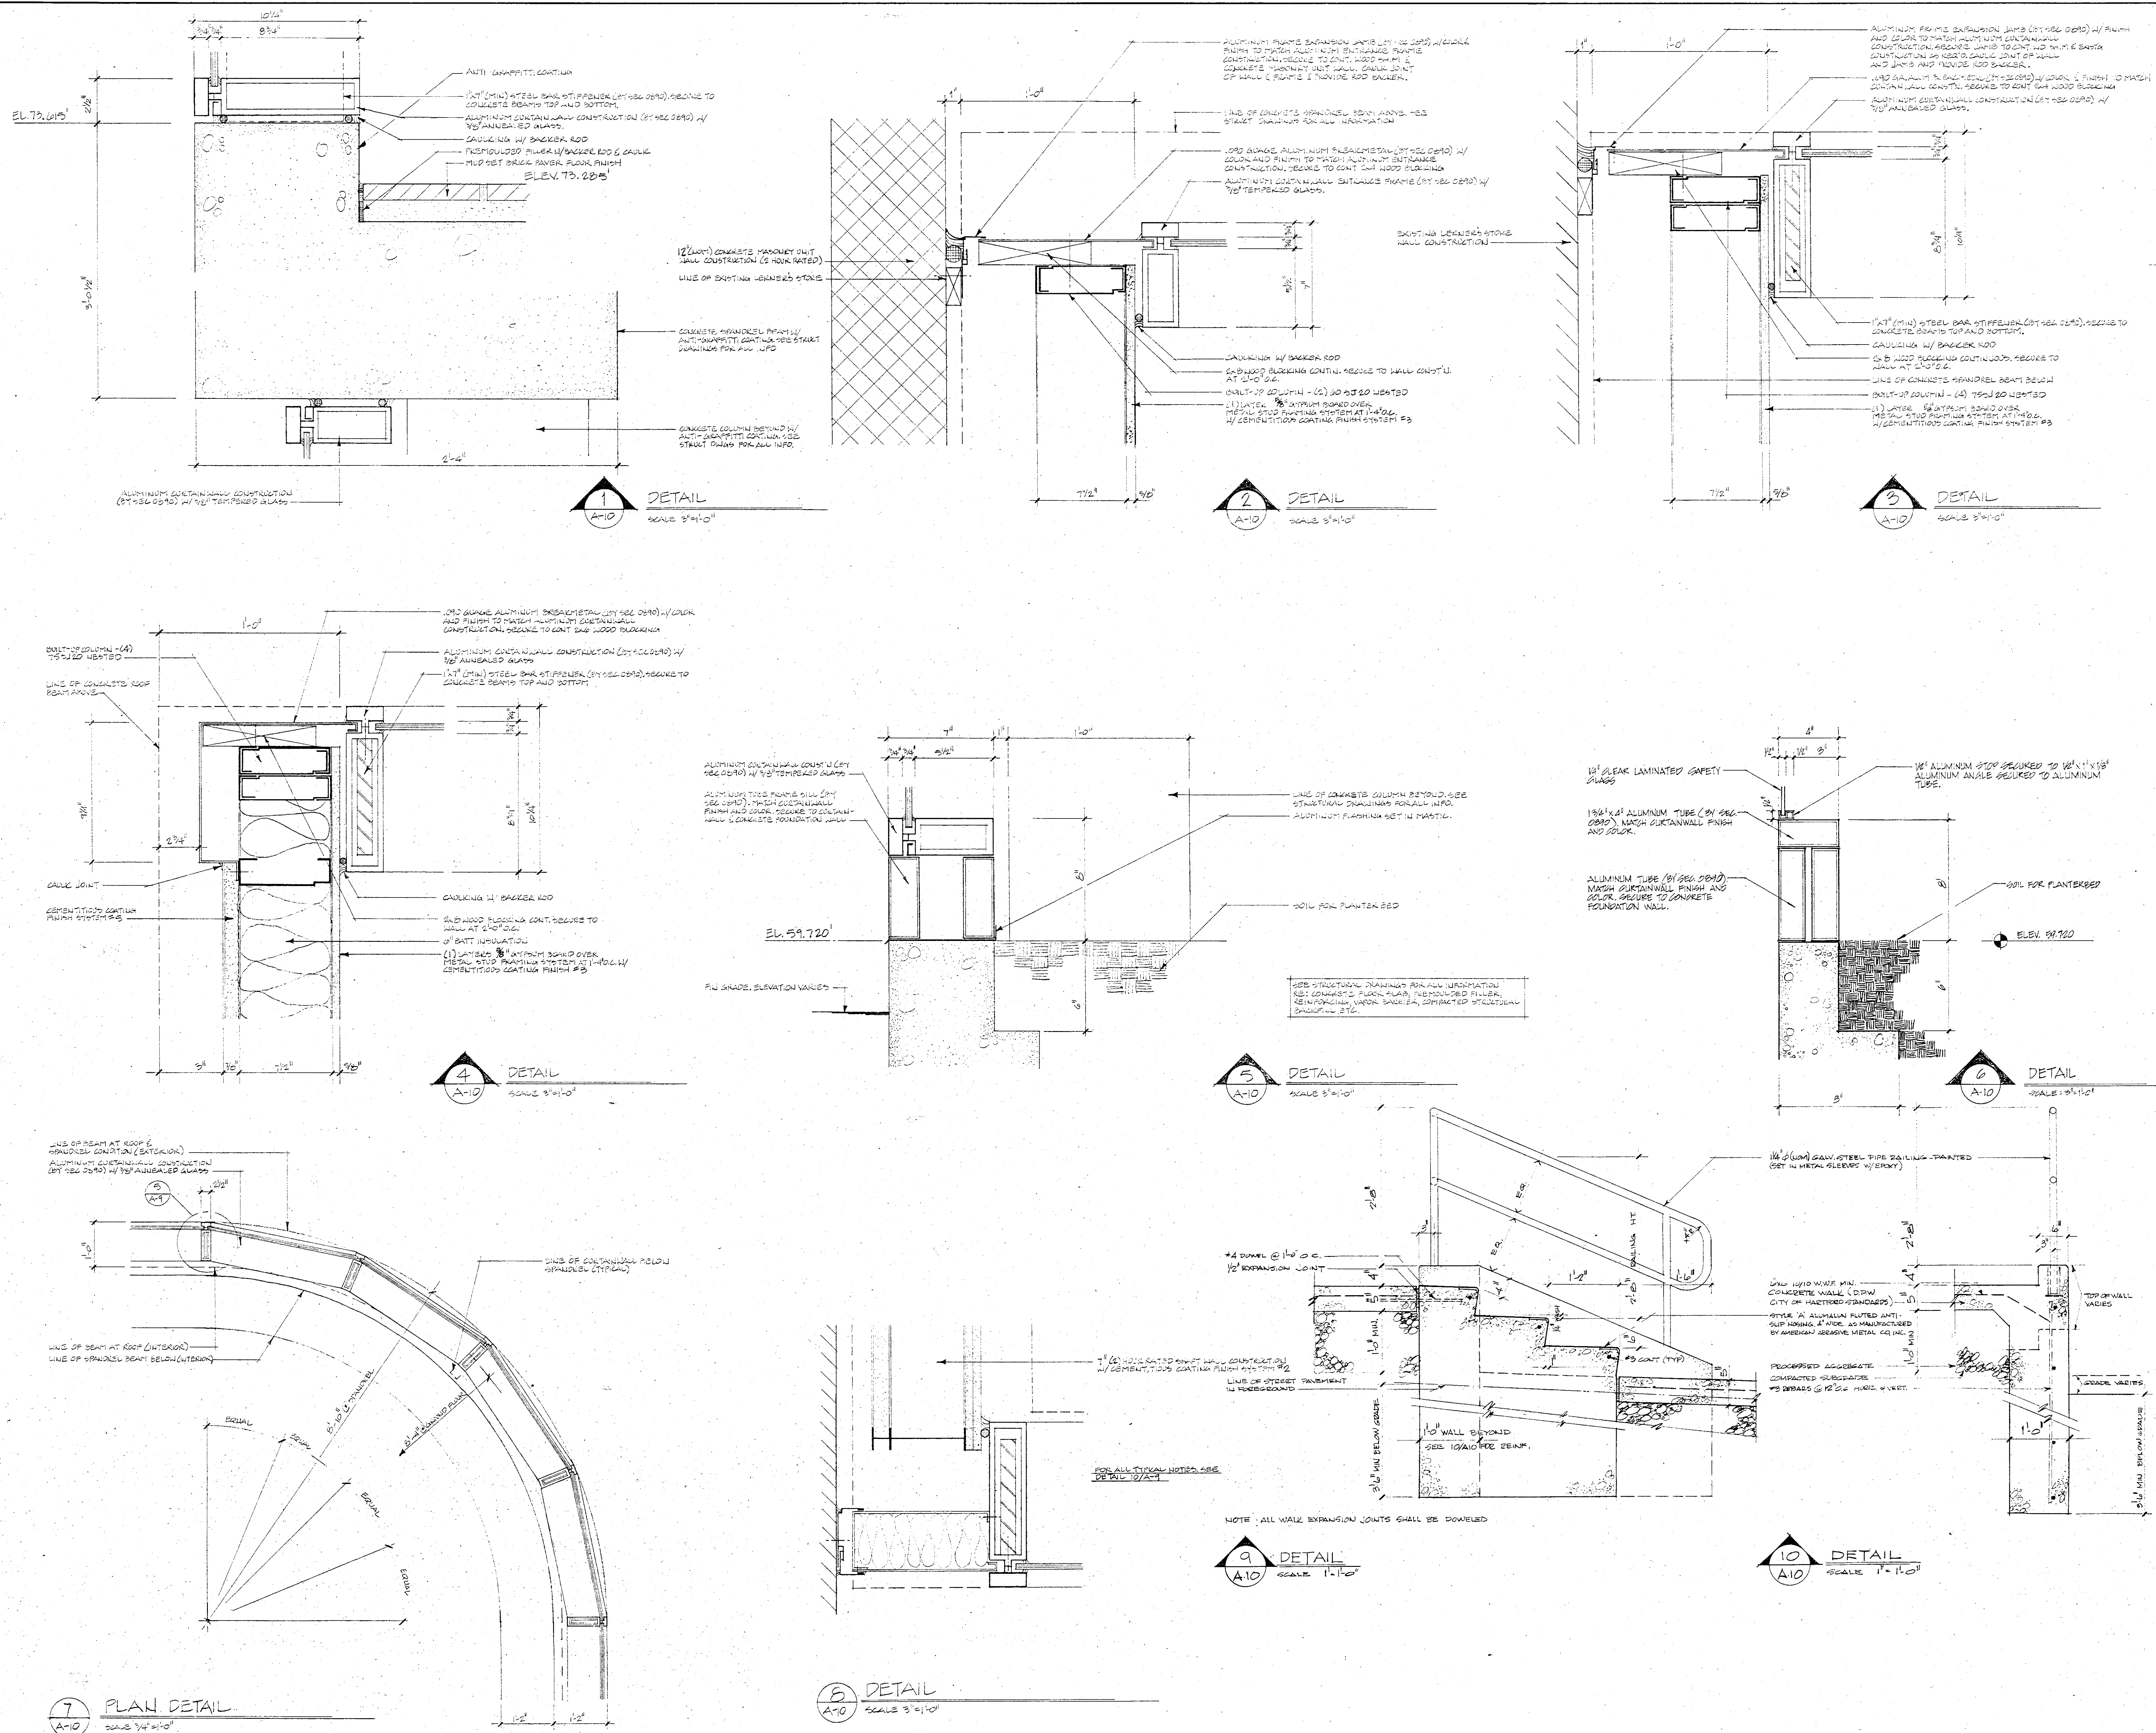

Issue Dates Prior to Full Release				





Mark	Date	Nature of revisions	Quantity of material

Construction Manager
Gronin Construction Services Corporation
Box 14510 Barry Square Station
Hartford, Ct. 06114 203/278-1540

Mechanical Engineers
Koton, Allen & Associates, Inc.
510 Cottage Grove Road
Bloomfield, Ct. 06002 203/243-1701

Landscape Architect
Johnson & De
Brownstone Court
Avon, Ct. 06001 203/678-0669

PLANNED BY
IRWIN JOSEPH HIRSCH & ASSOCIATES, INC.
251 FARMINGTON AVE., FARMINGTON, CT. 06030
203/677-0273

CURTAINWALL DETAILS

Hartford Walk System - Mixmaster
Hartford, Connecticut

Project Number 11H-210-II
Scale AS NOTED

Drawing Number A-10