
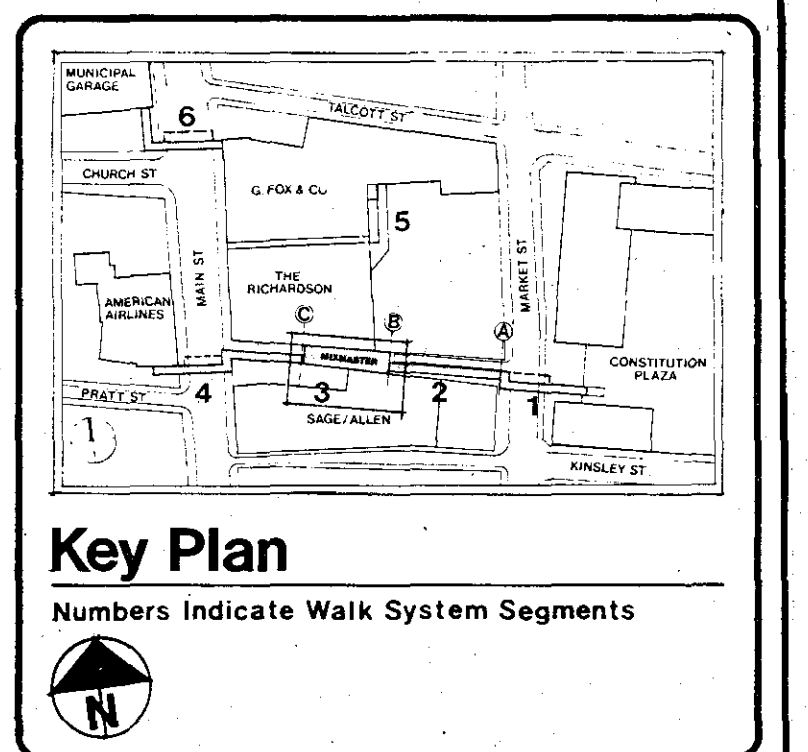
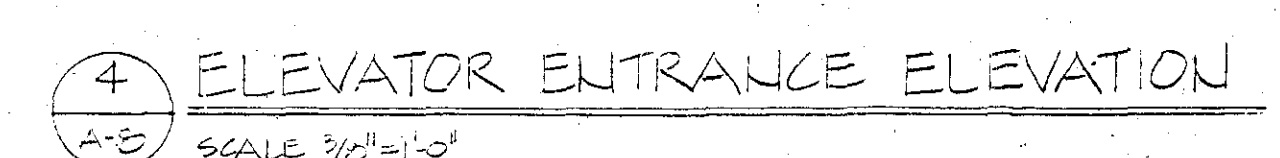
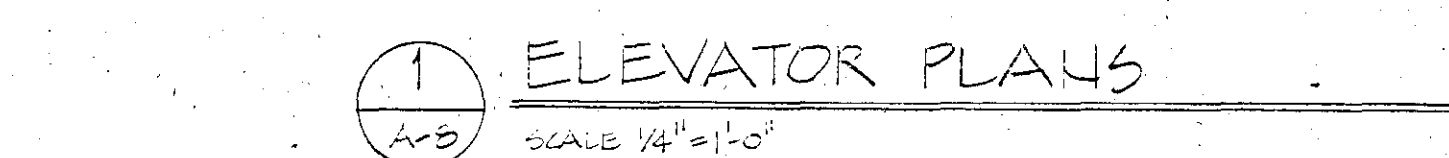
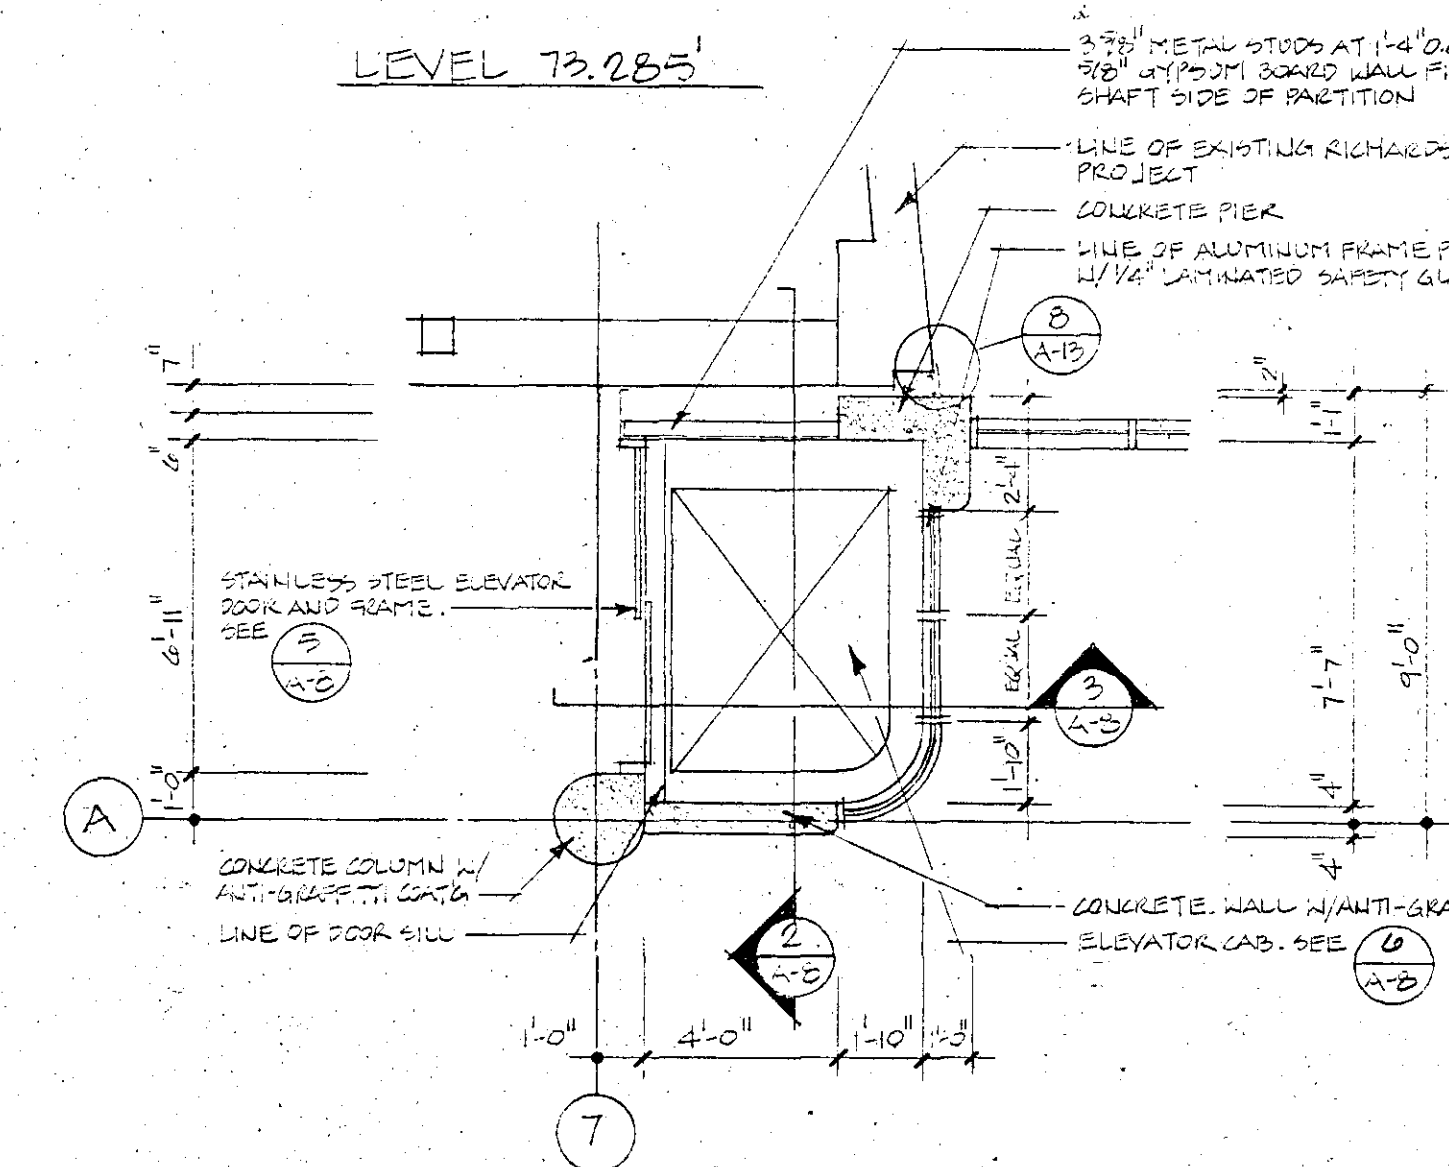
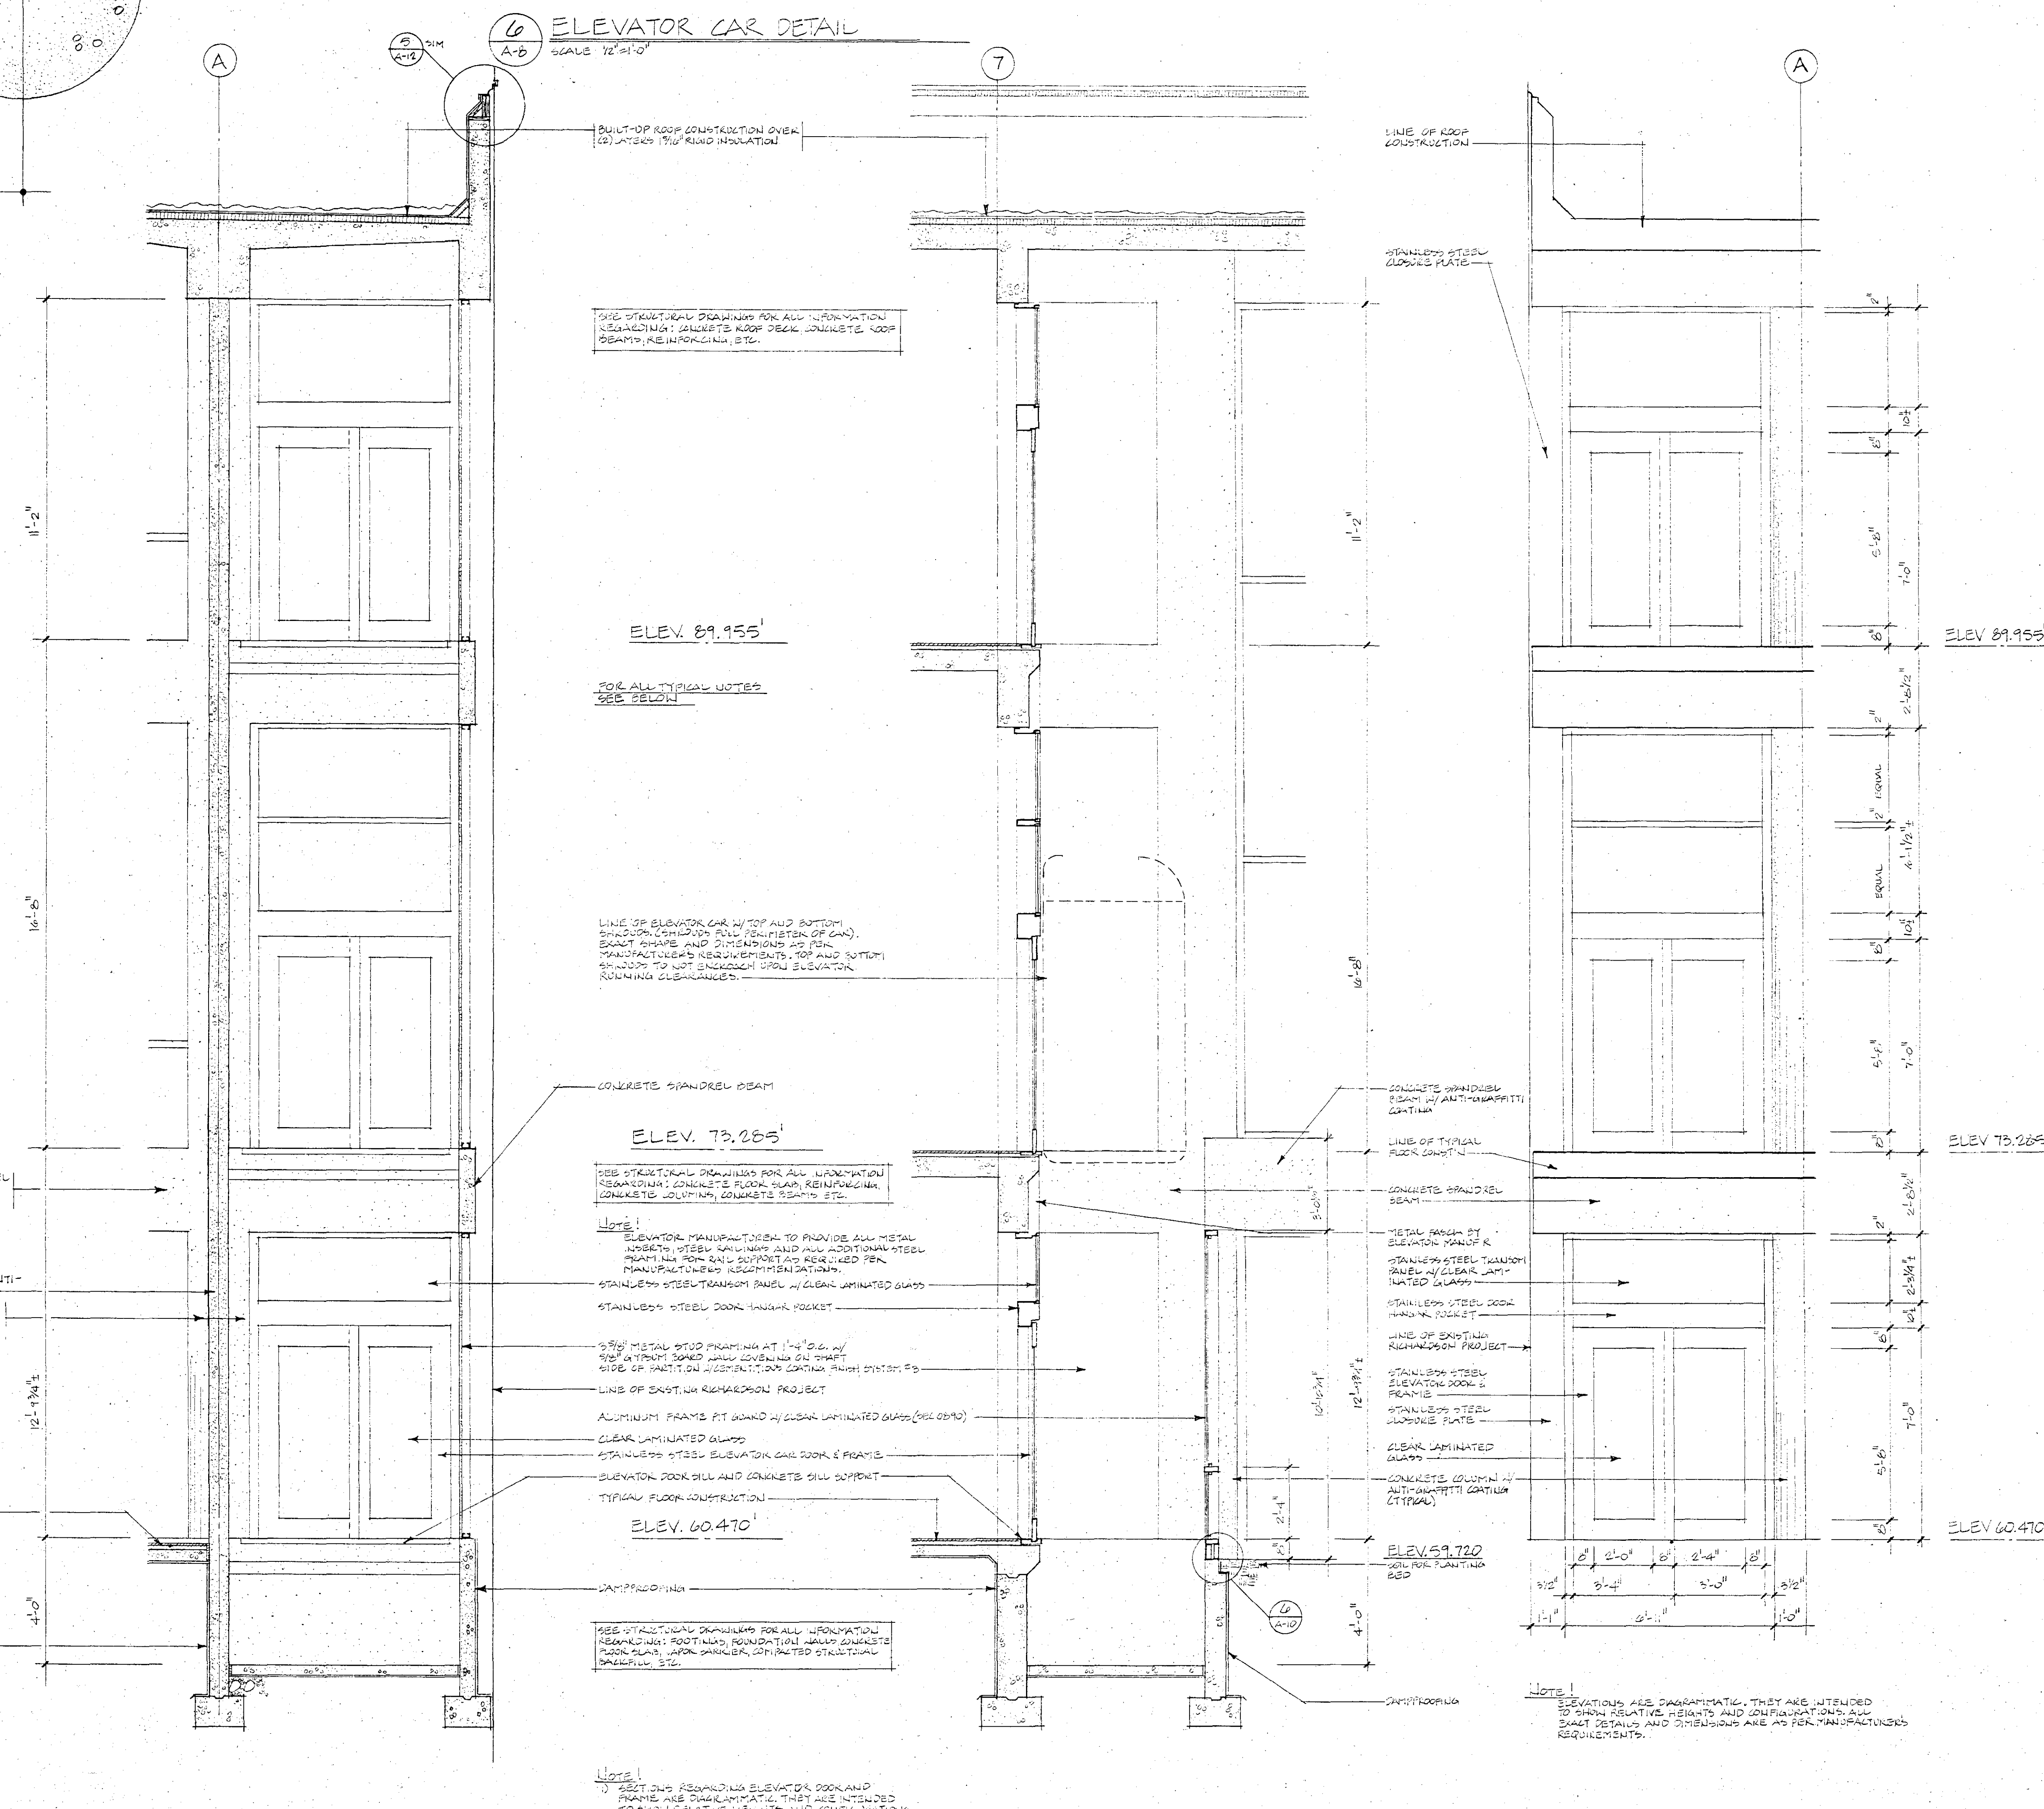
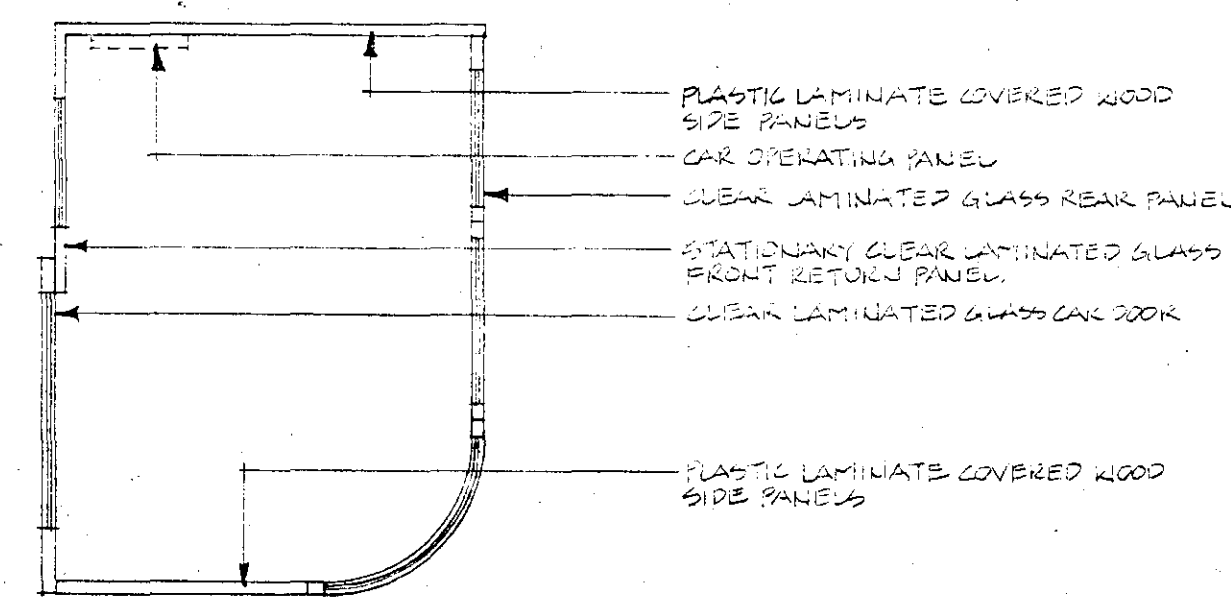
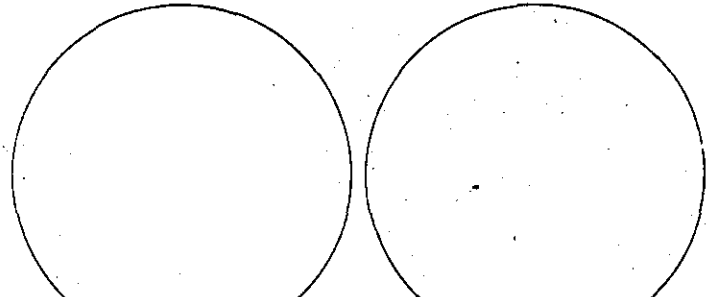


[illegible][illegible][illegible]

Construction Manager Cronin Construction Services Corporation Box 14510 Barry Square Station Hartford, Ct. 06114		203/278-1540
		
Mechanical Engineers Koton, Allen & Associates, Inc. 510 College Grove Road Bloomfield, Ct. 06002		203/243-1701
Landscape Architect Johnson & Dee Brownsstone Court Avon, Ct. 06001		203/678-0669

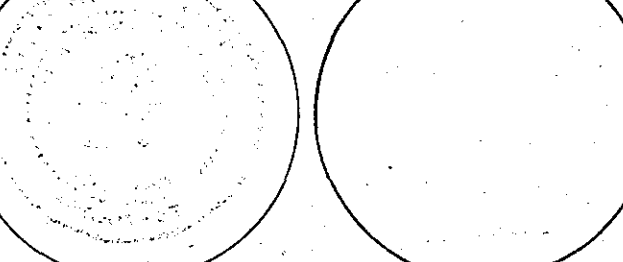

PLANS PREPARED BY

ih ARCHITECTS

IRWIN JOSEPH HIRSCH & ASSOCIATES, INC.
291 FARMINGTON AVE. FARMINGTON, CT. 06032

203/577-0273

ELEVATOR PLANS, DETAILS, SECTIONS and ELEVATIONS	
Hartford Walk System - Mixmaster Hartford, Connecticut	
Project Number 11H-210-II	Drawing Number
Scale AS NOTED	A-8