






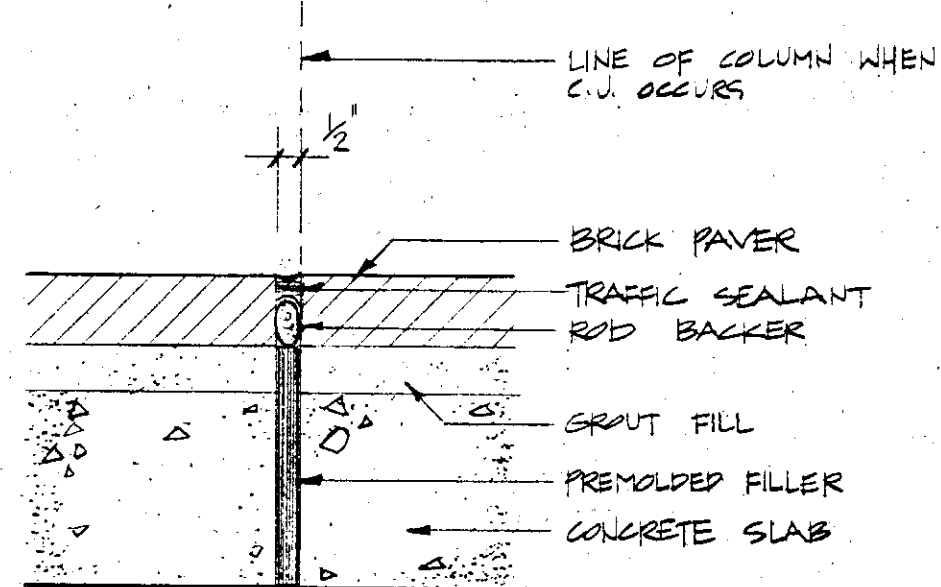


1 CONTROL JOINT
SCALE: 3" = 1'-0"

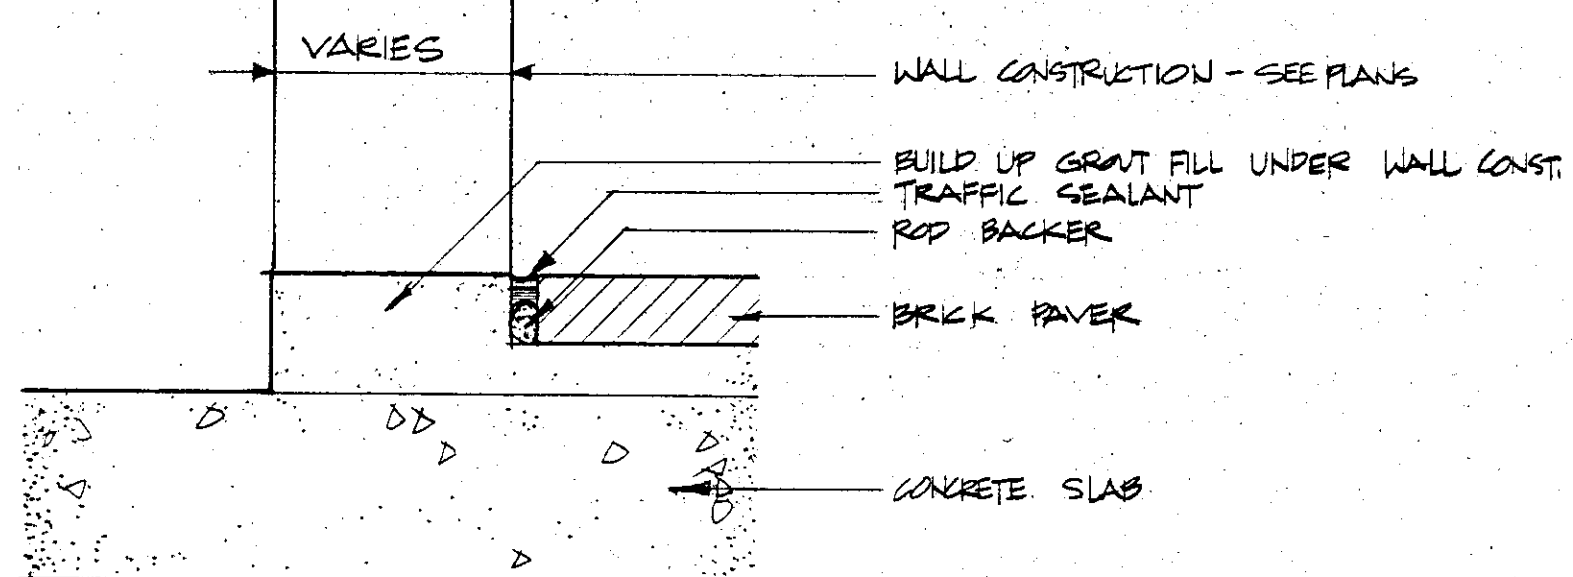

2 DETAIL
SCALE: 3" = 1'-0"

ABBREVIATIONS KEY	
C.J.	CONTROL JOINT - SEE (A/B)
EXP.	EXPANSION JOINT - SEE (A/B)
R	12" THICK RED BRICK PAVERS SIZES: 8" x 7" x 12" thick & 8" thick
B	12" THICK BRICK PAVERS SIZES: 12" x 12" x 12" thick & 8" thick

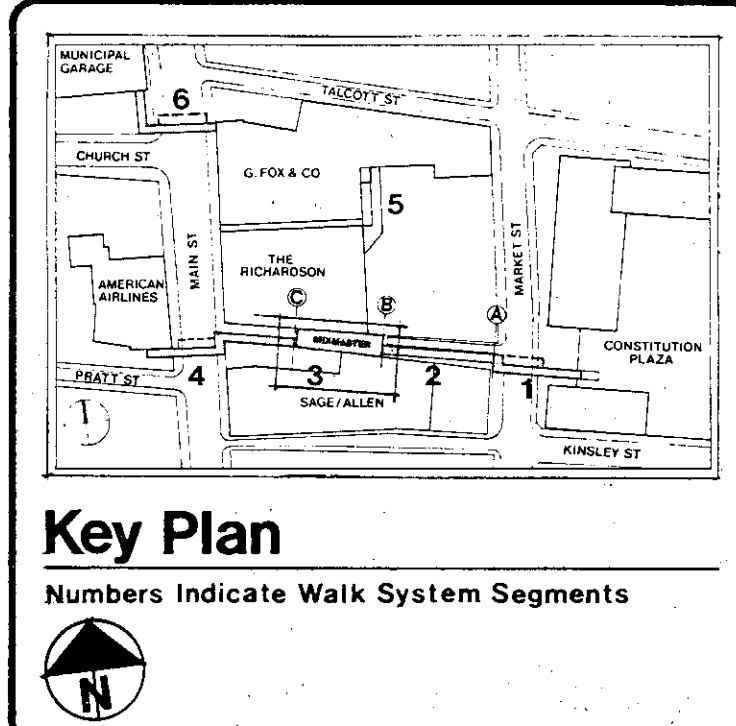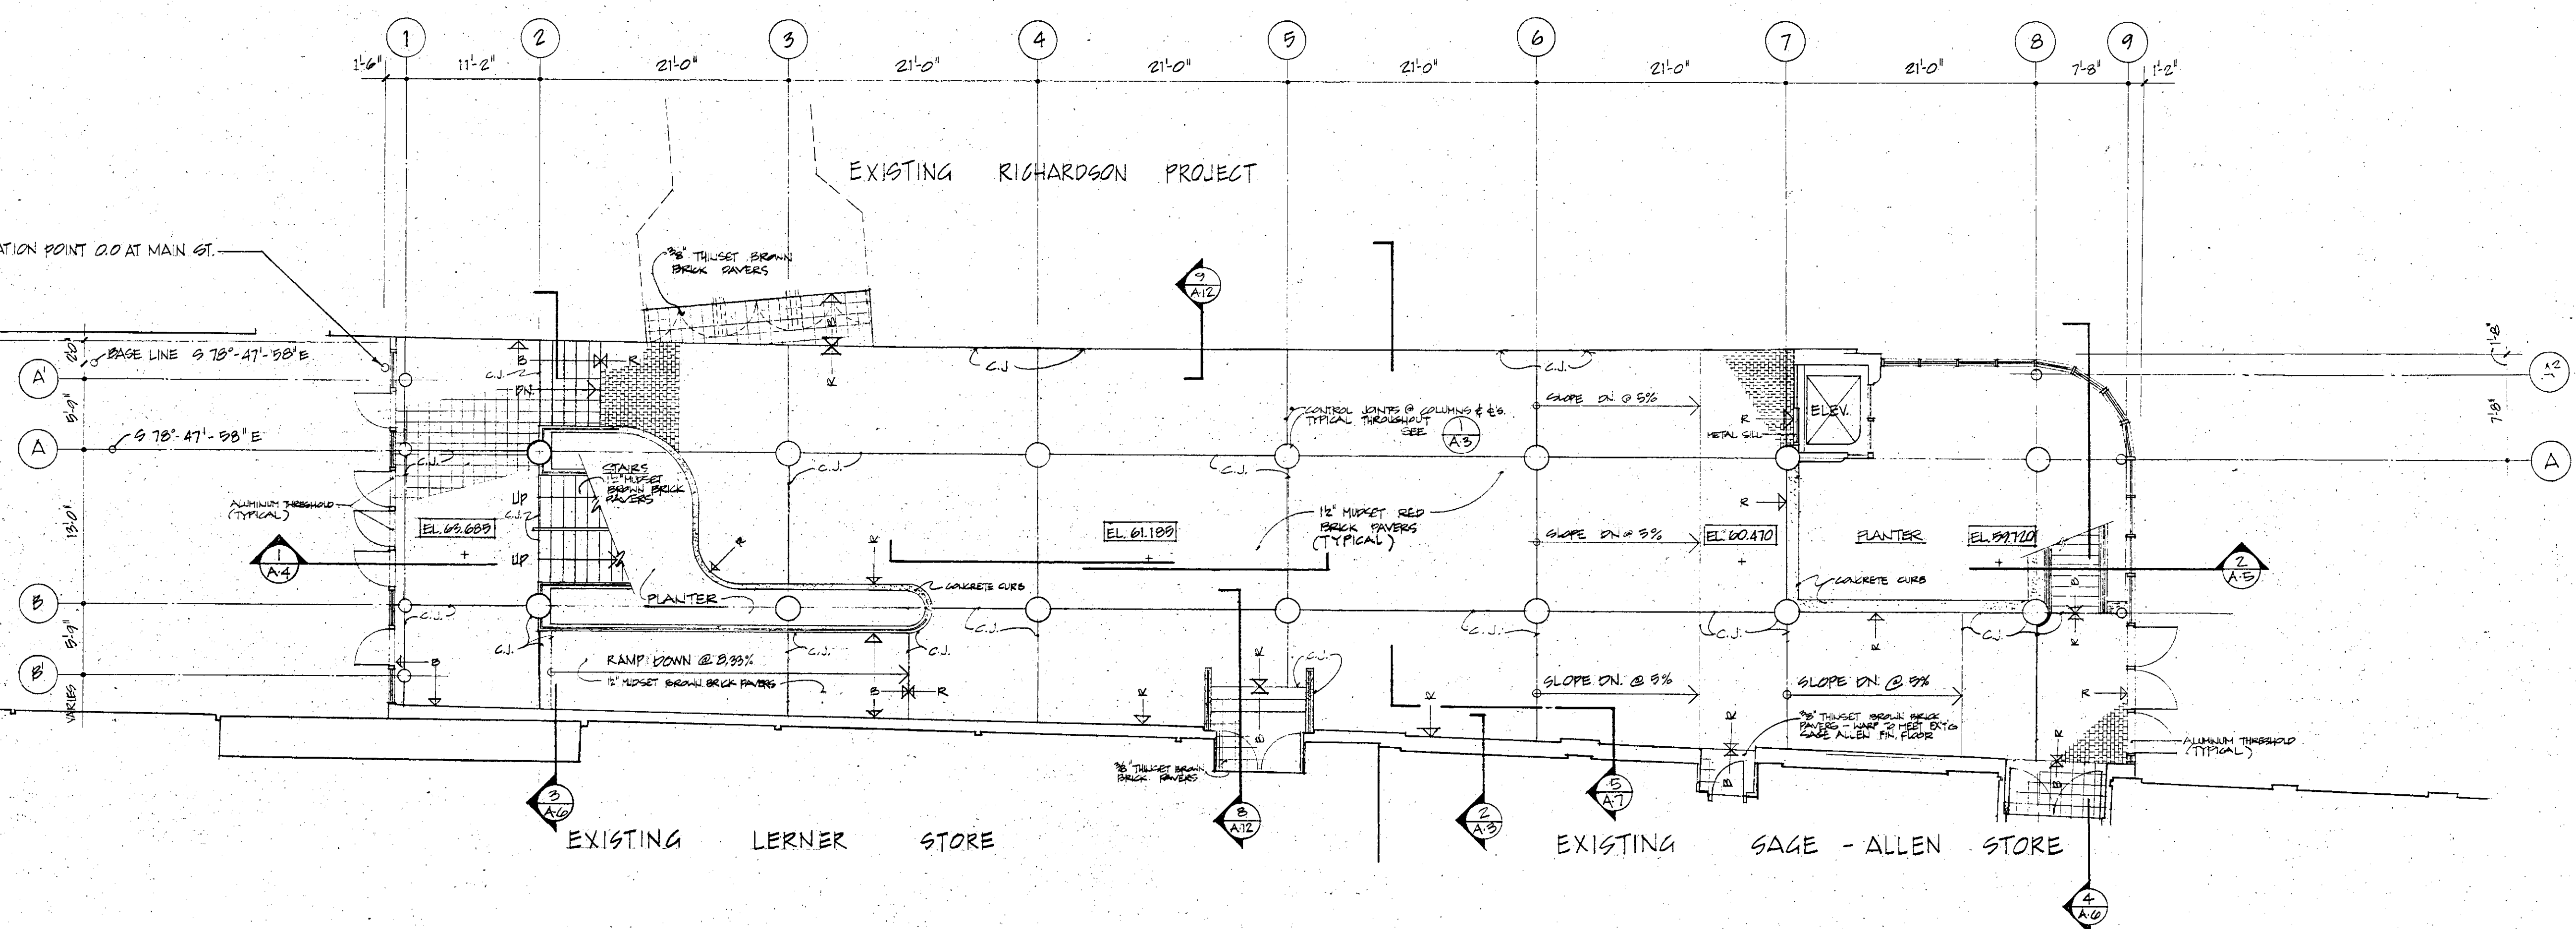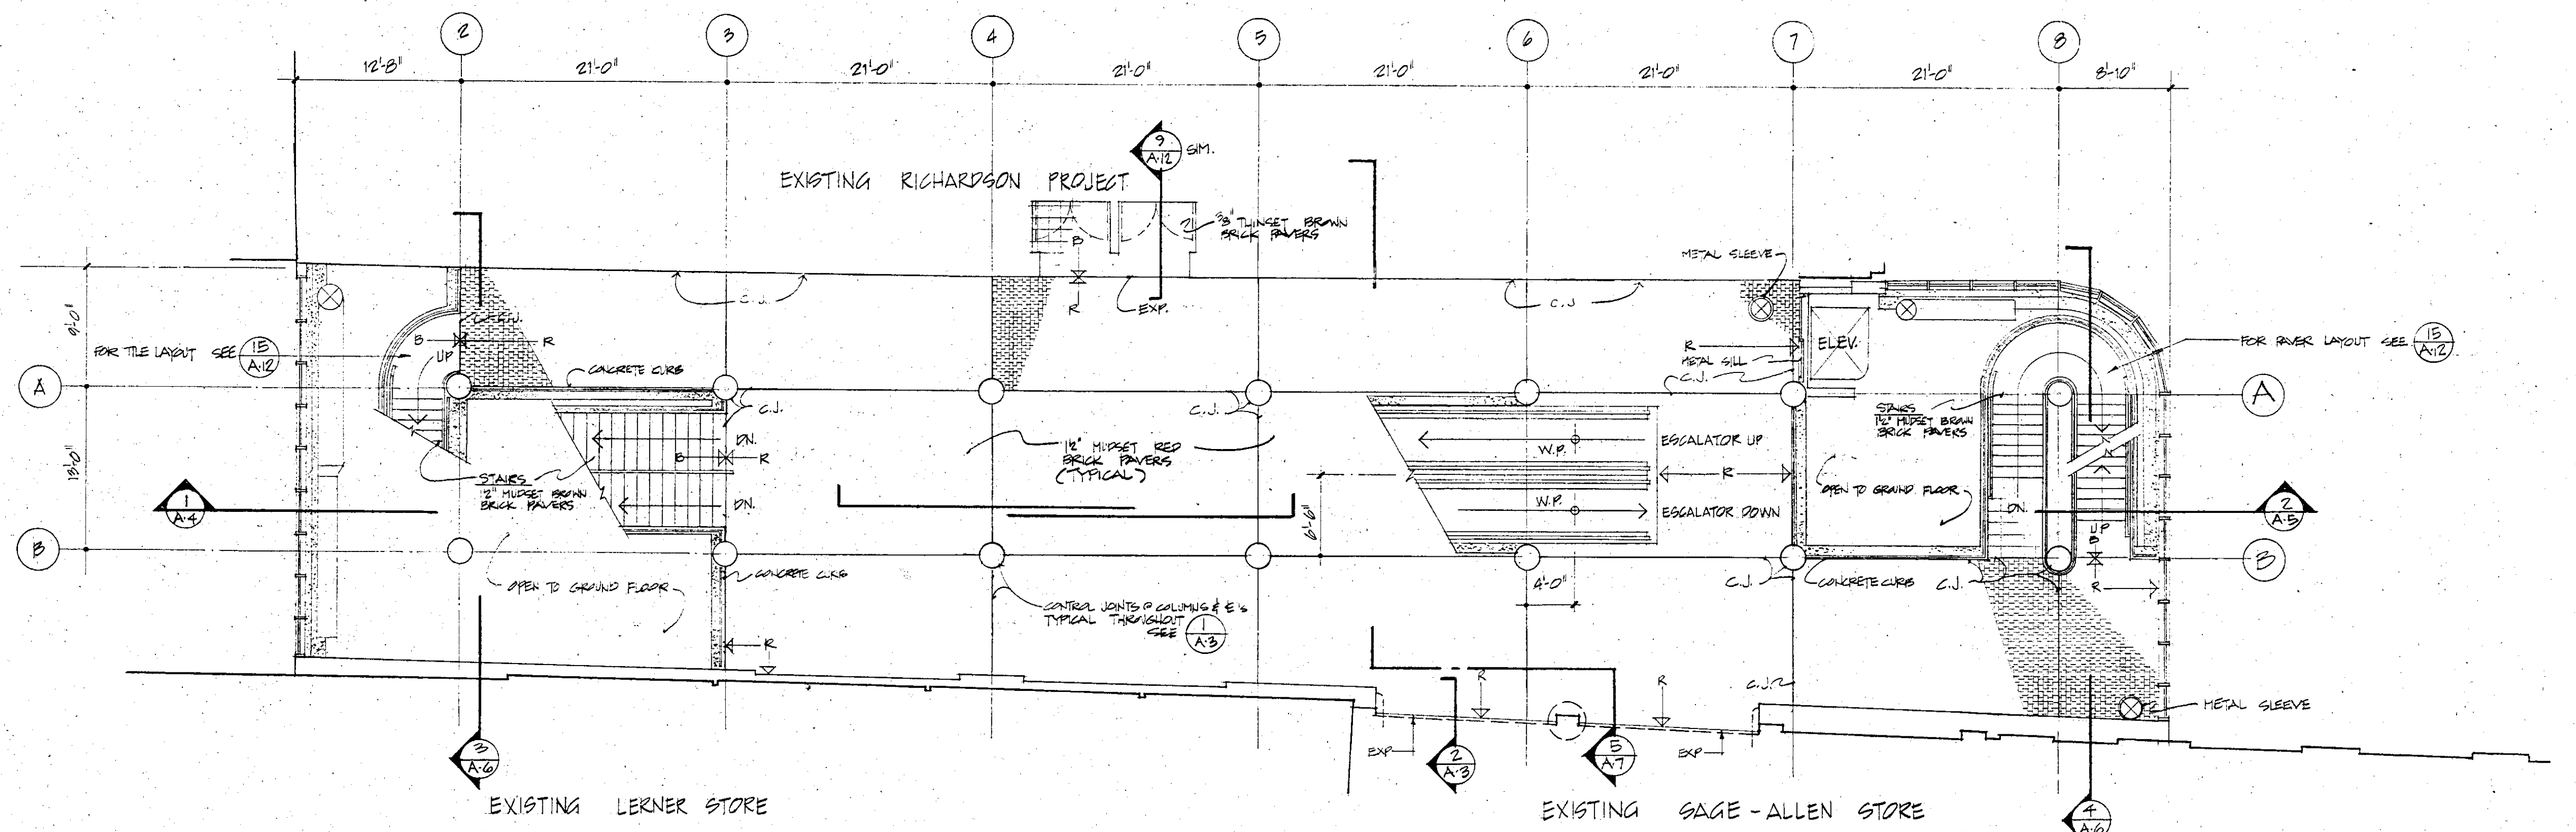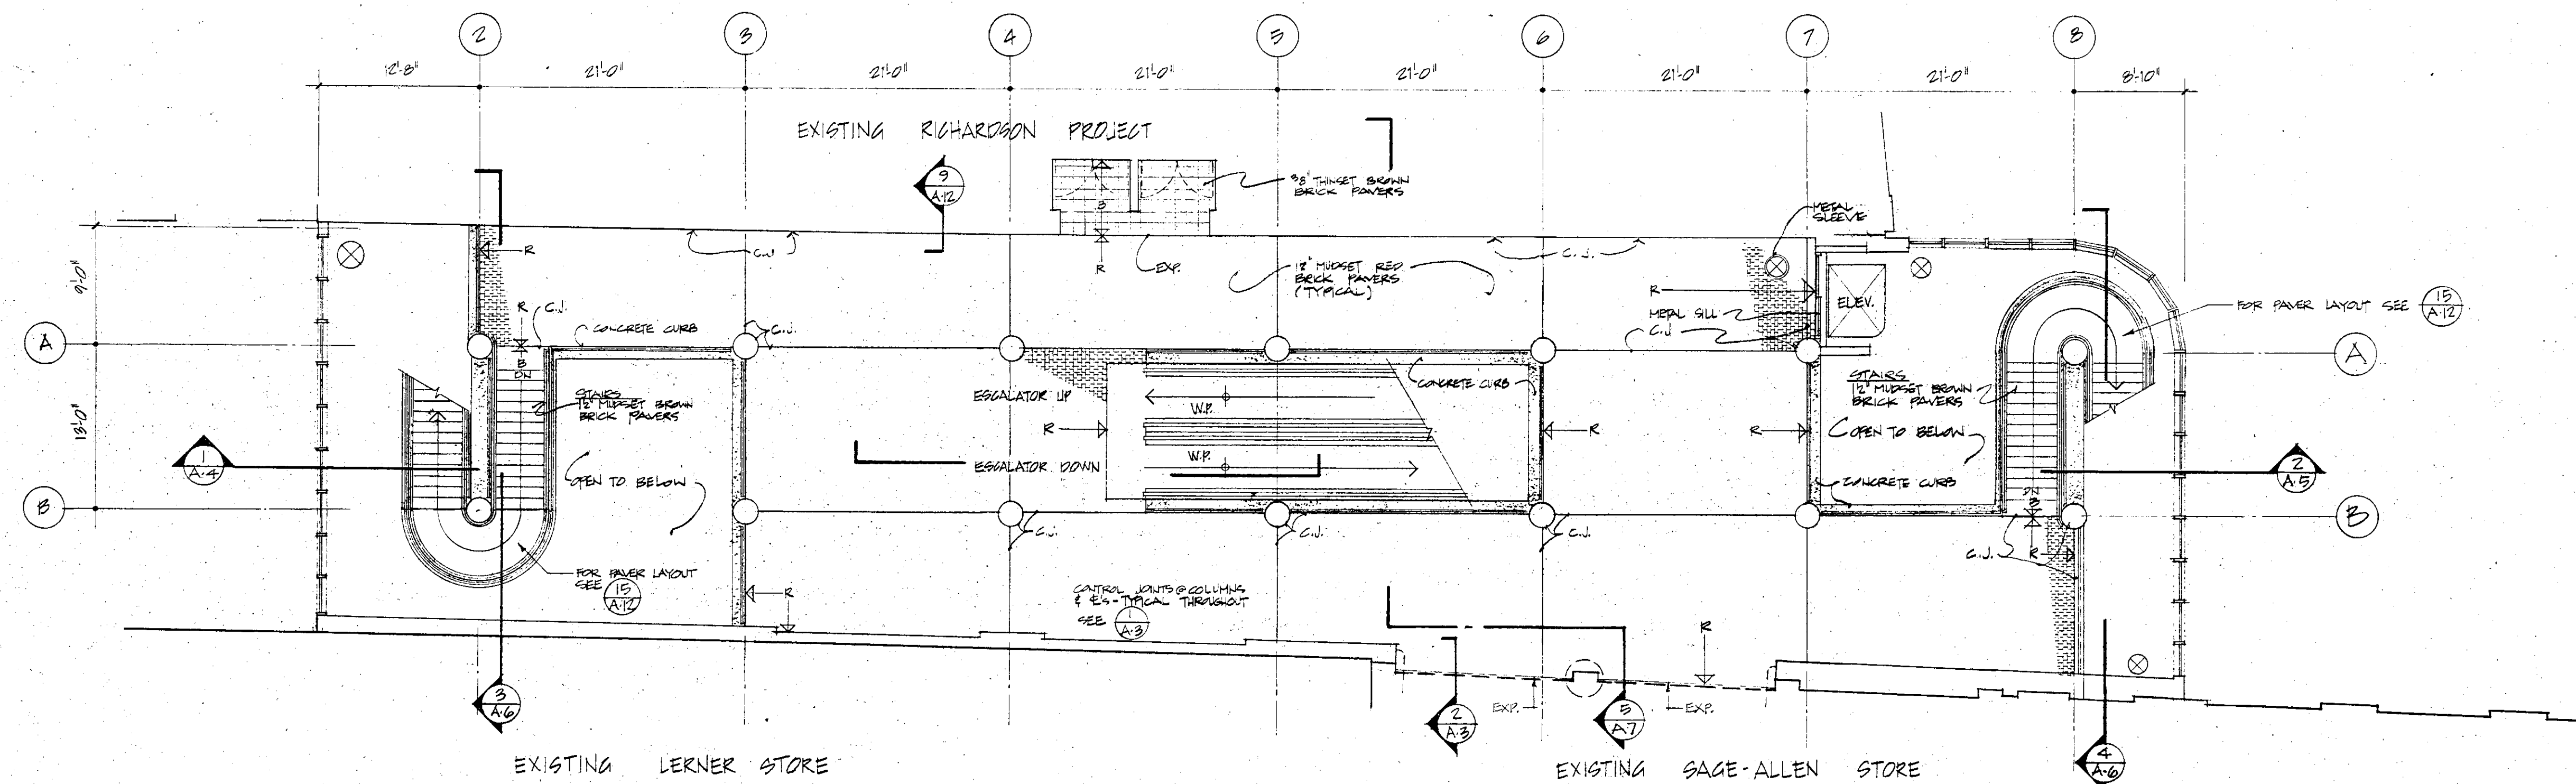

Issue Dates Prior to Full Release			
Date of Issue	Is this identical to print of last issue?	Issued to	Use restrictions
	Yes	No	

Use and Interpretation of This Drawing

1. Owner as not be construed as a warranty, nor shall it be construed as a representation of the quality of the work or the results of the work.

2. AFTER EXECUTION OF THE CONSTRUCTION CONTRACT, the drawings shall be used by the contractor as a guide for construction. The drawings shall be used by the contractor as a guide for construction. The drawings shall be used by the contractor as a guide for construction.

3. THE REVISIONS TO THIS DRAWING shall be indicated by the following:

4. THE OWNER shall be notified by the architect of any changes to the drawings. The architect shall be notified of any changes to the drawings.

Revisions after Partial or Full Release			
Mark	Date	Nature of revisions	Quantity so marked

Construction Manager
Cronin Construction Services Corporation
Box 14510 Barry Square Station
Hartford, Ct. 06114 203/278-1540

Mechanical Engineers
Kotze, Allen & Associates, Inc.
210 Cottage Grove Road
Bloomfield, Ct. 06002 203/243-1701

Landscape Architect
Johnson & Doe
Brownstone Court
Avon, Ct. 06001 203/678-0669

PLANS PREPARED BY
IRWIN JOSEPH HIRSCH & ASSOCIATES, INC.
251 FARMINGTON AVE. / FARMINGTON, CT. 06032
203/677-0273

FLOOR LAYOUT PLAN

Hartford Walk System - Mixmaster
Hartford, Connecticut

Project Number: 11H-210-II
Drawing Number: A-3
Scale: AS NOTED