
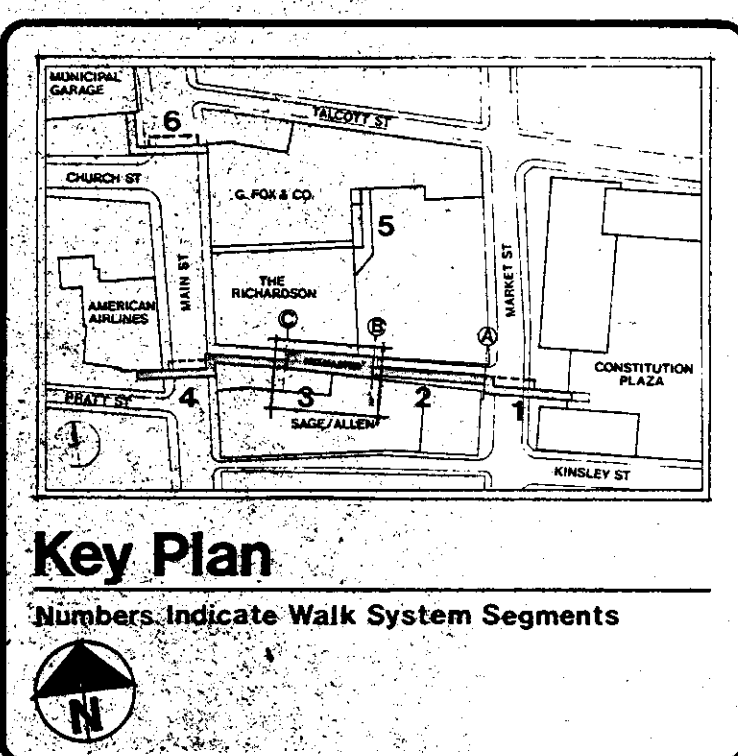
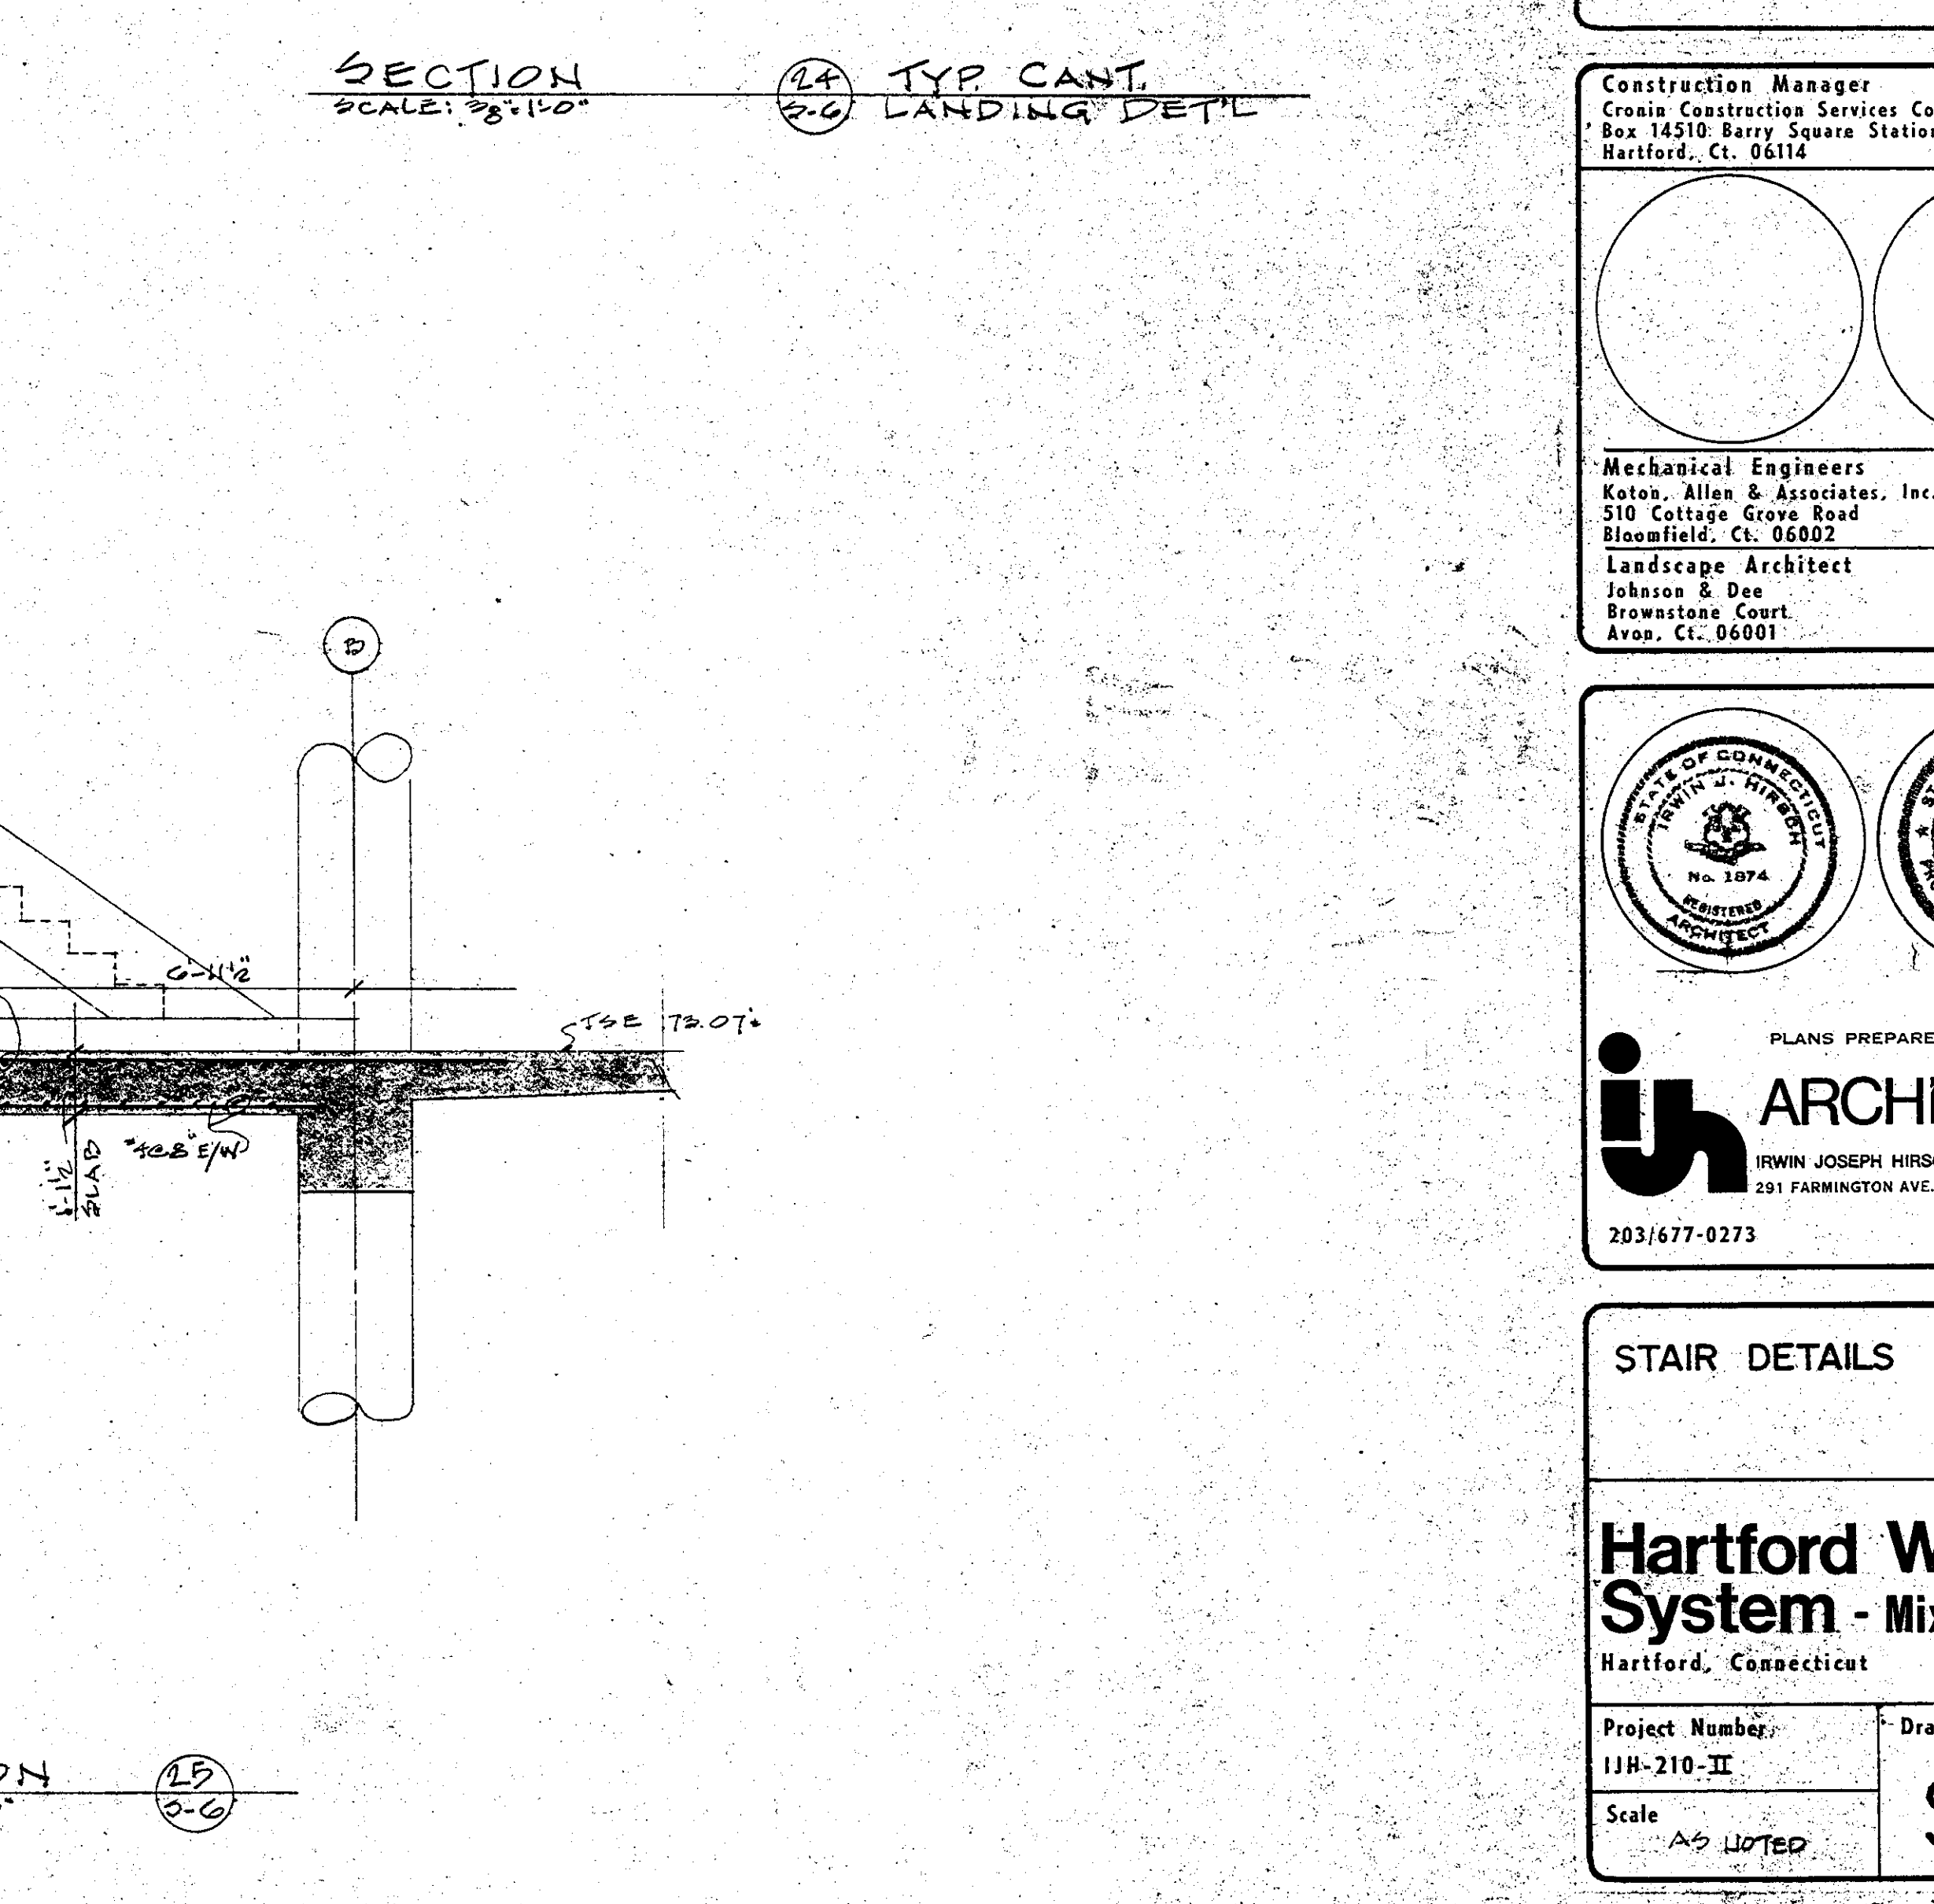
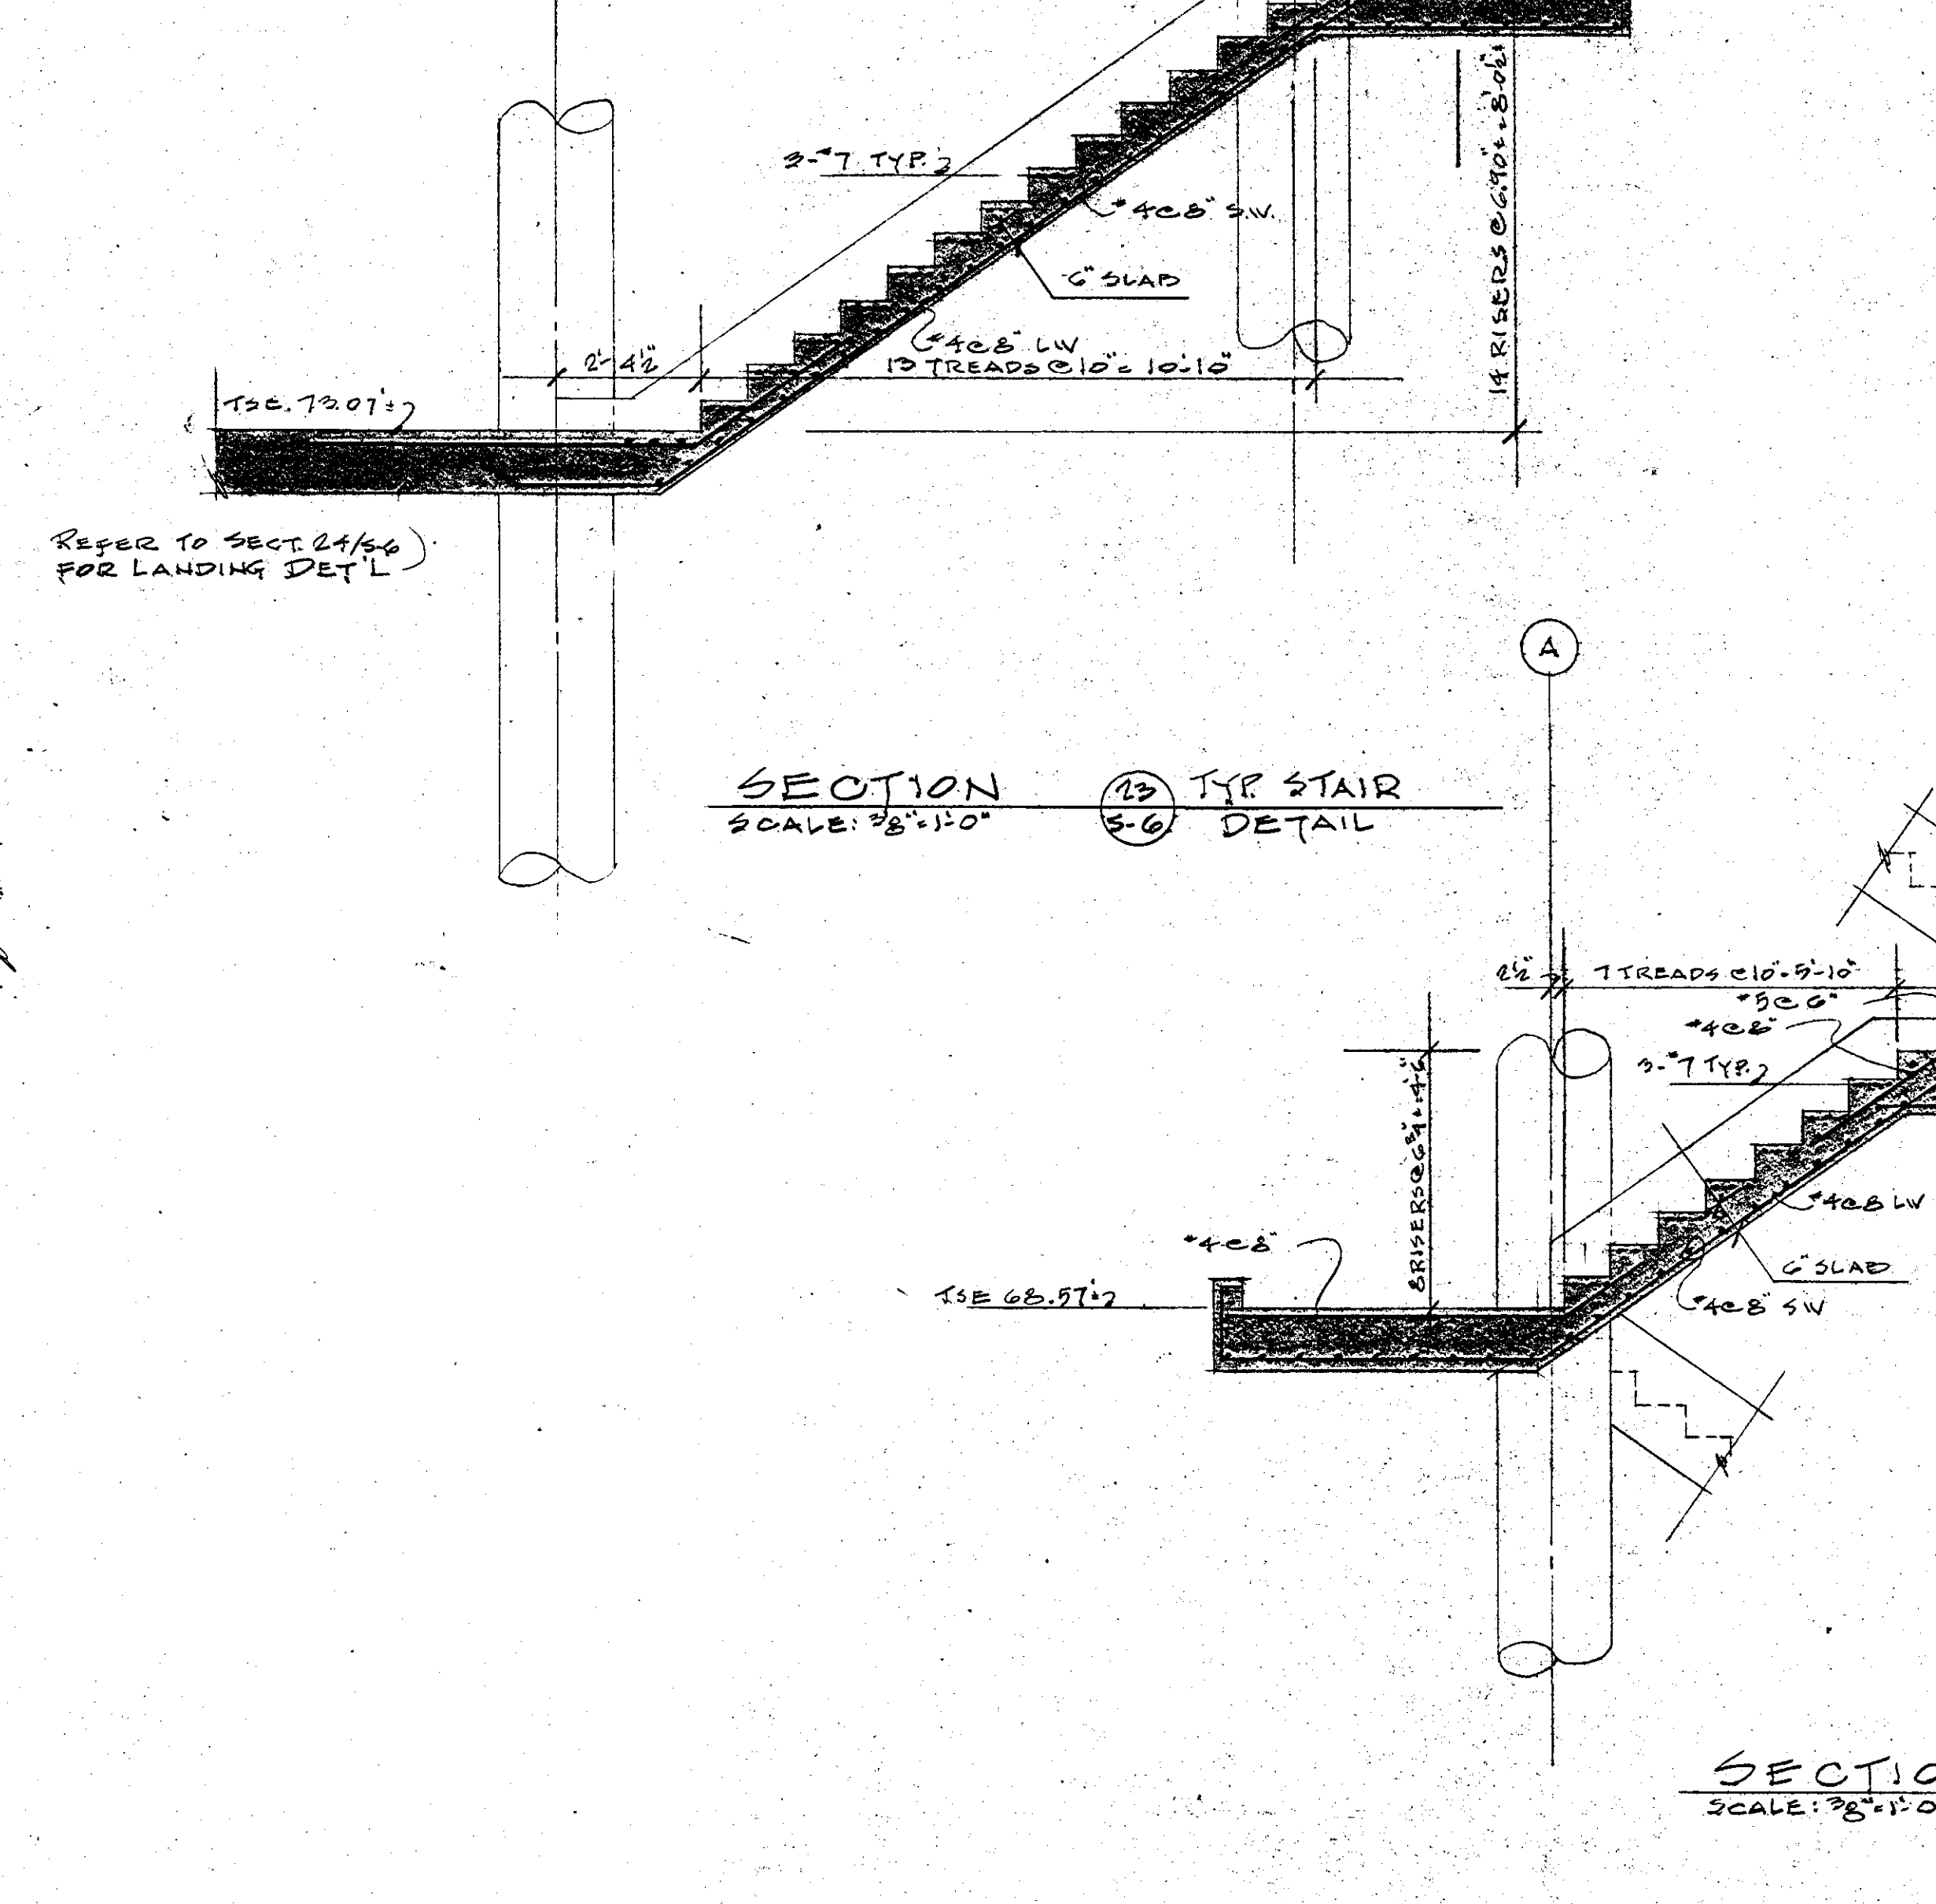
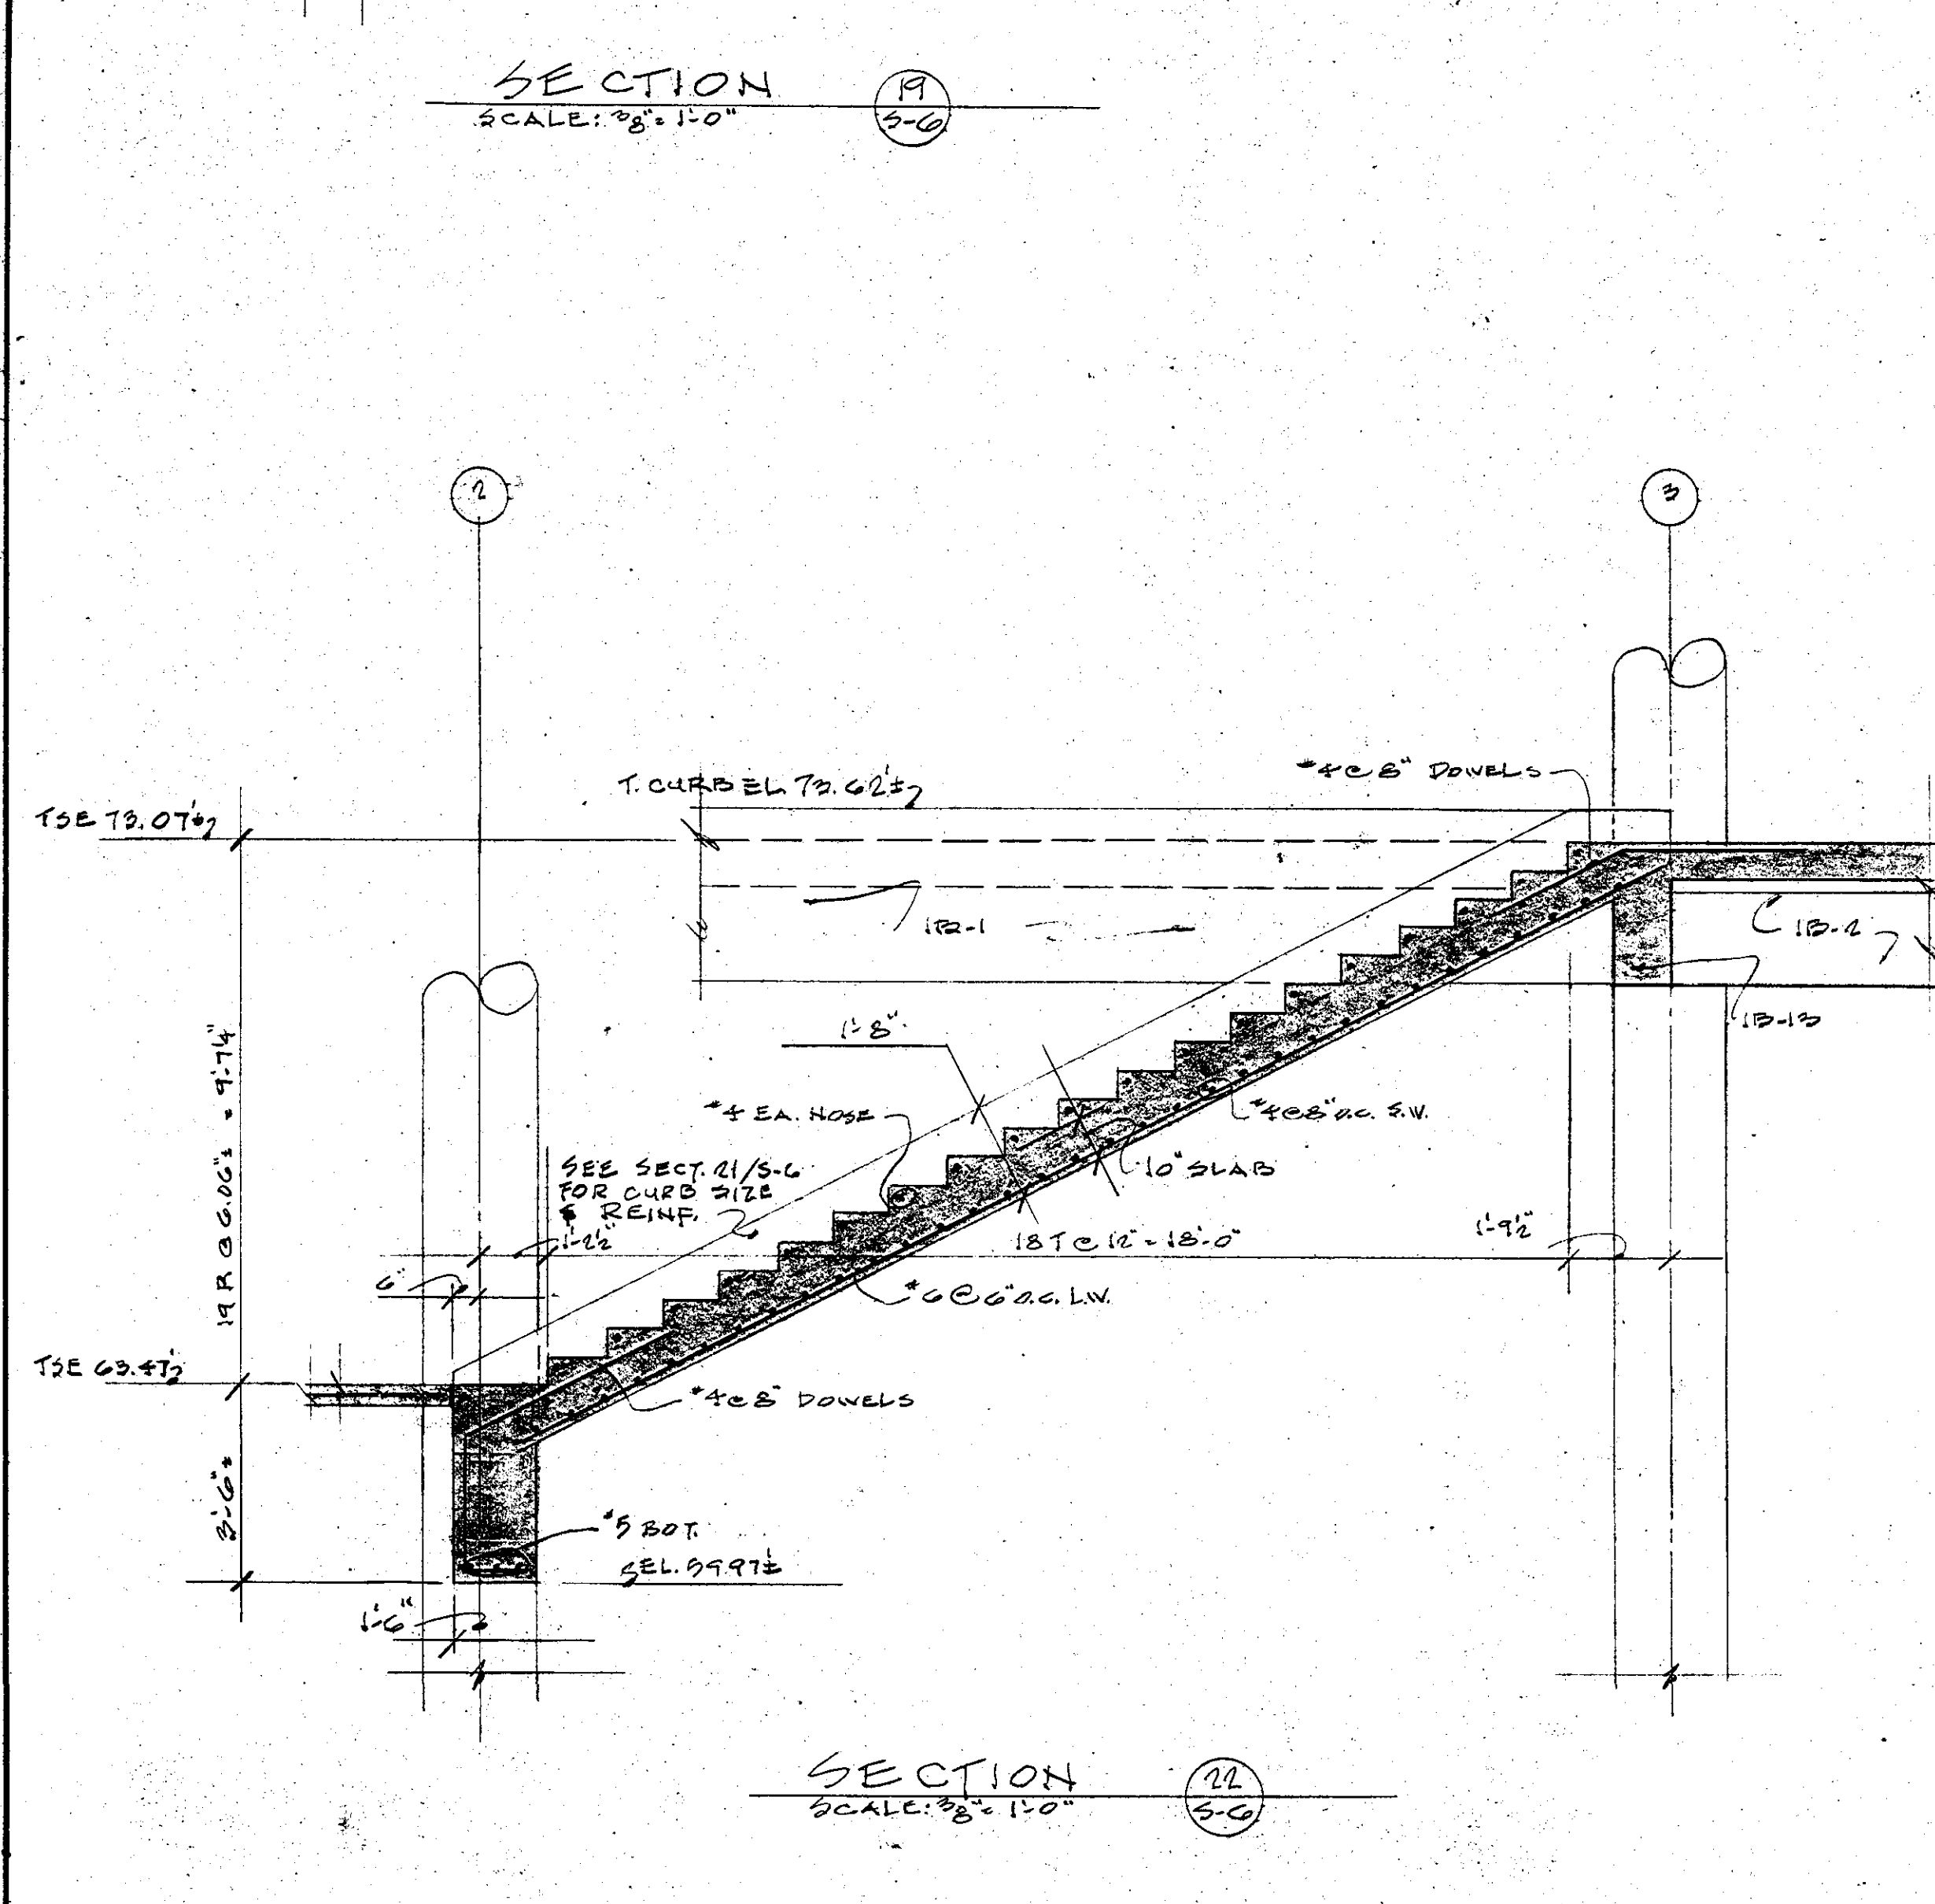
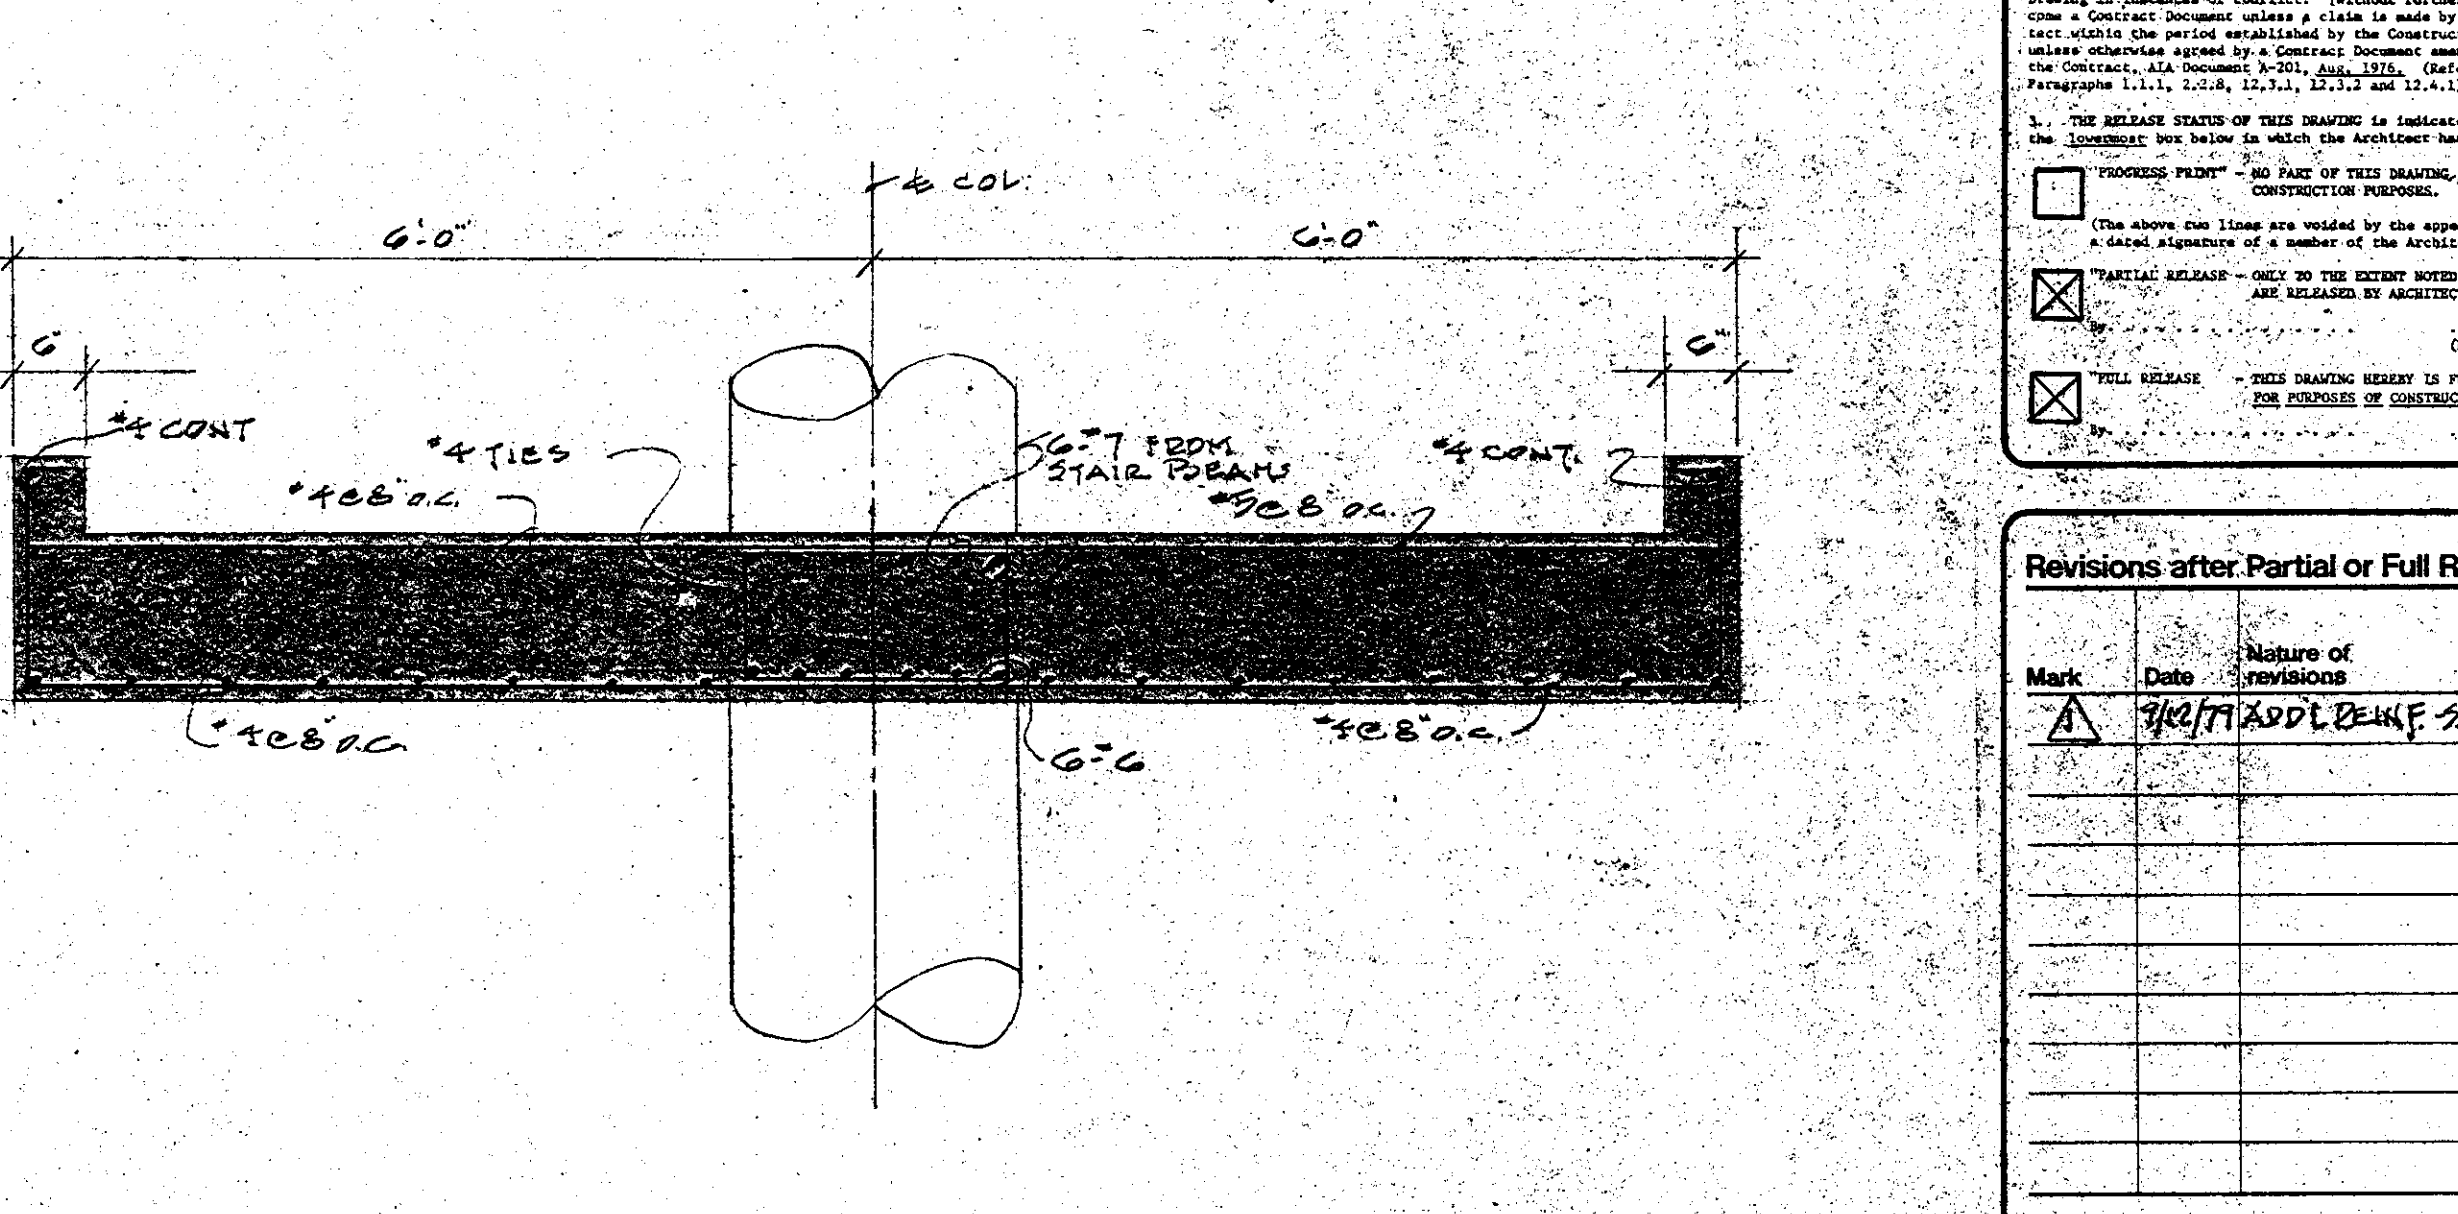
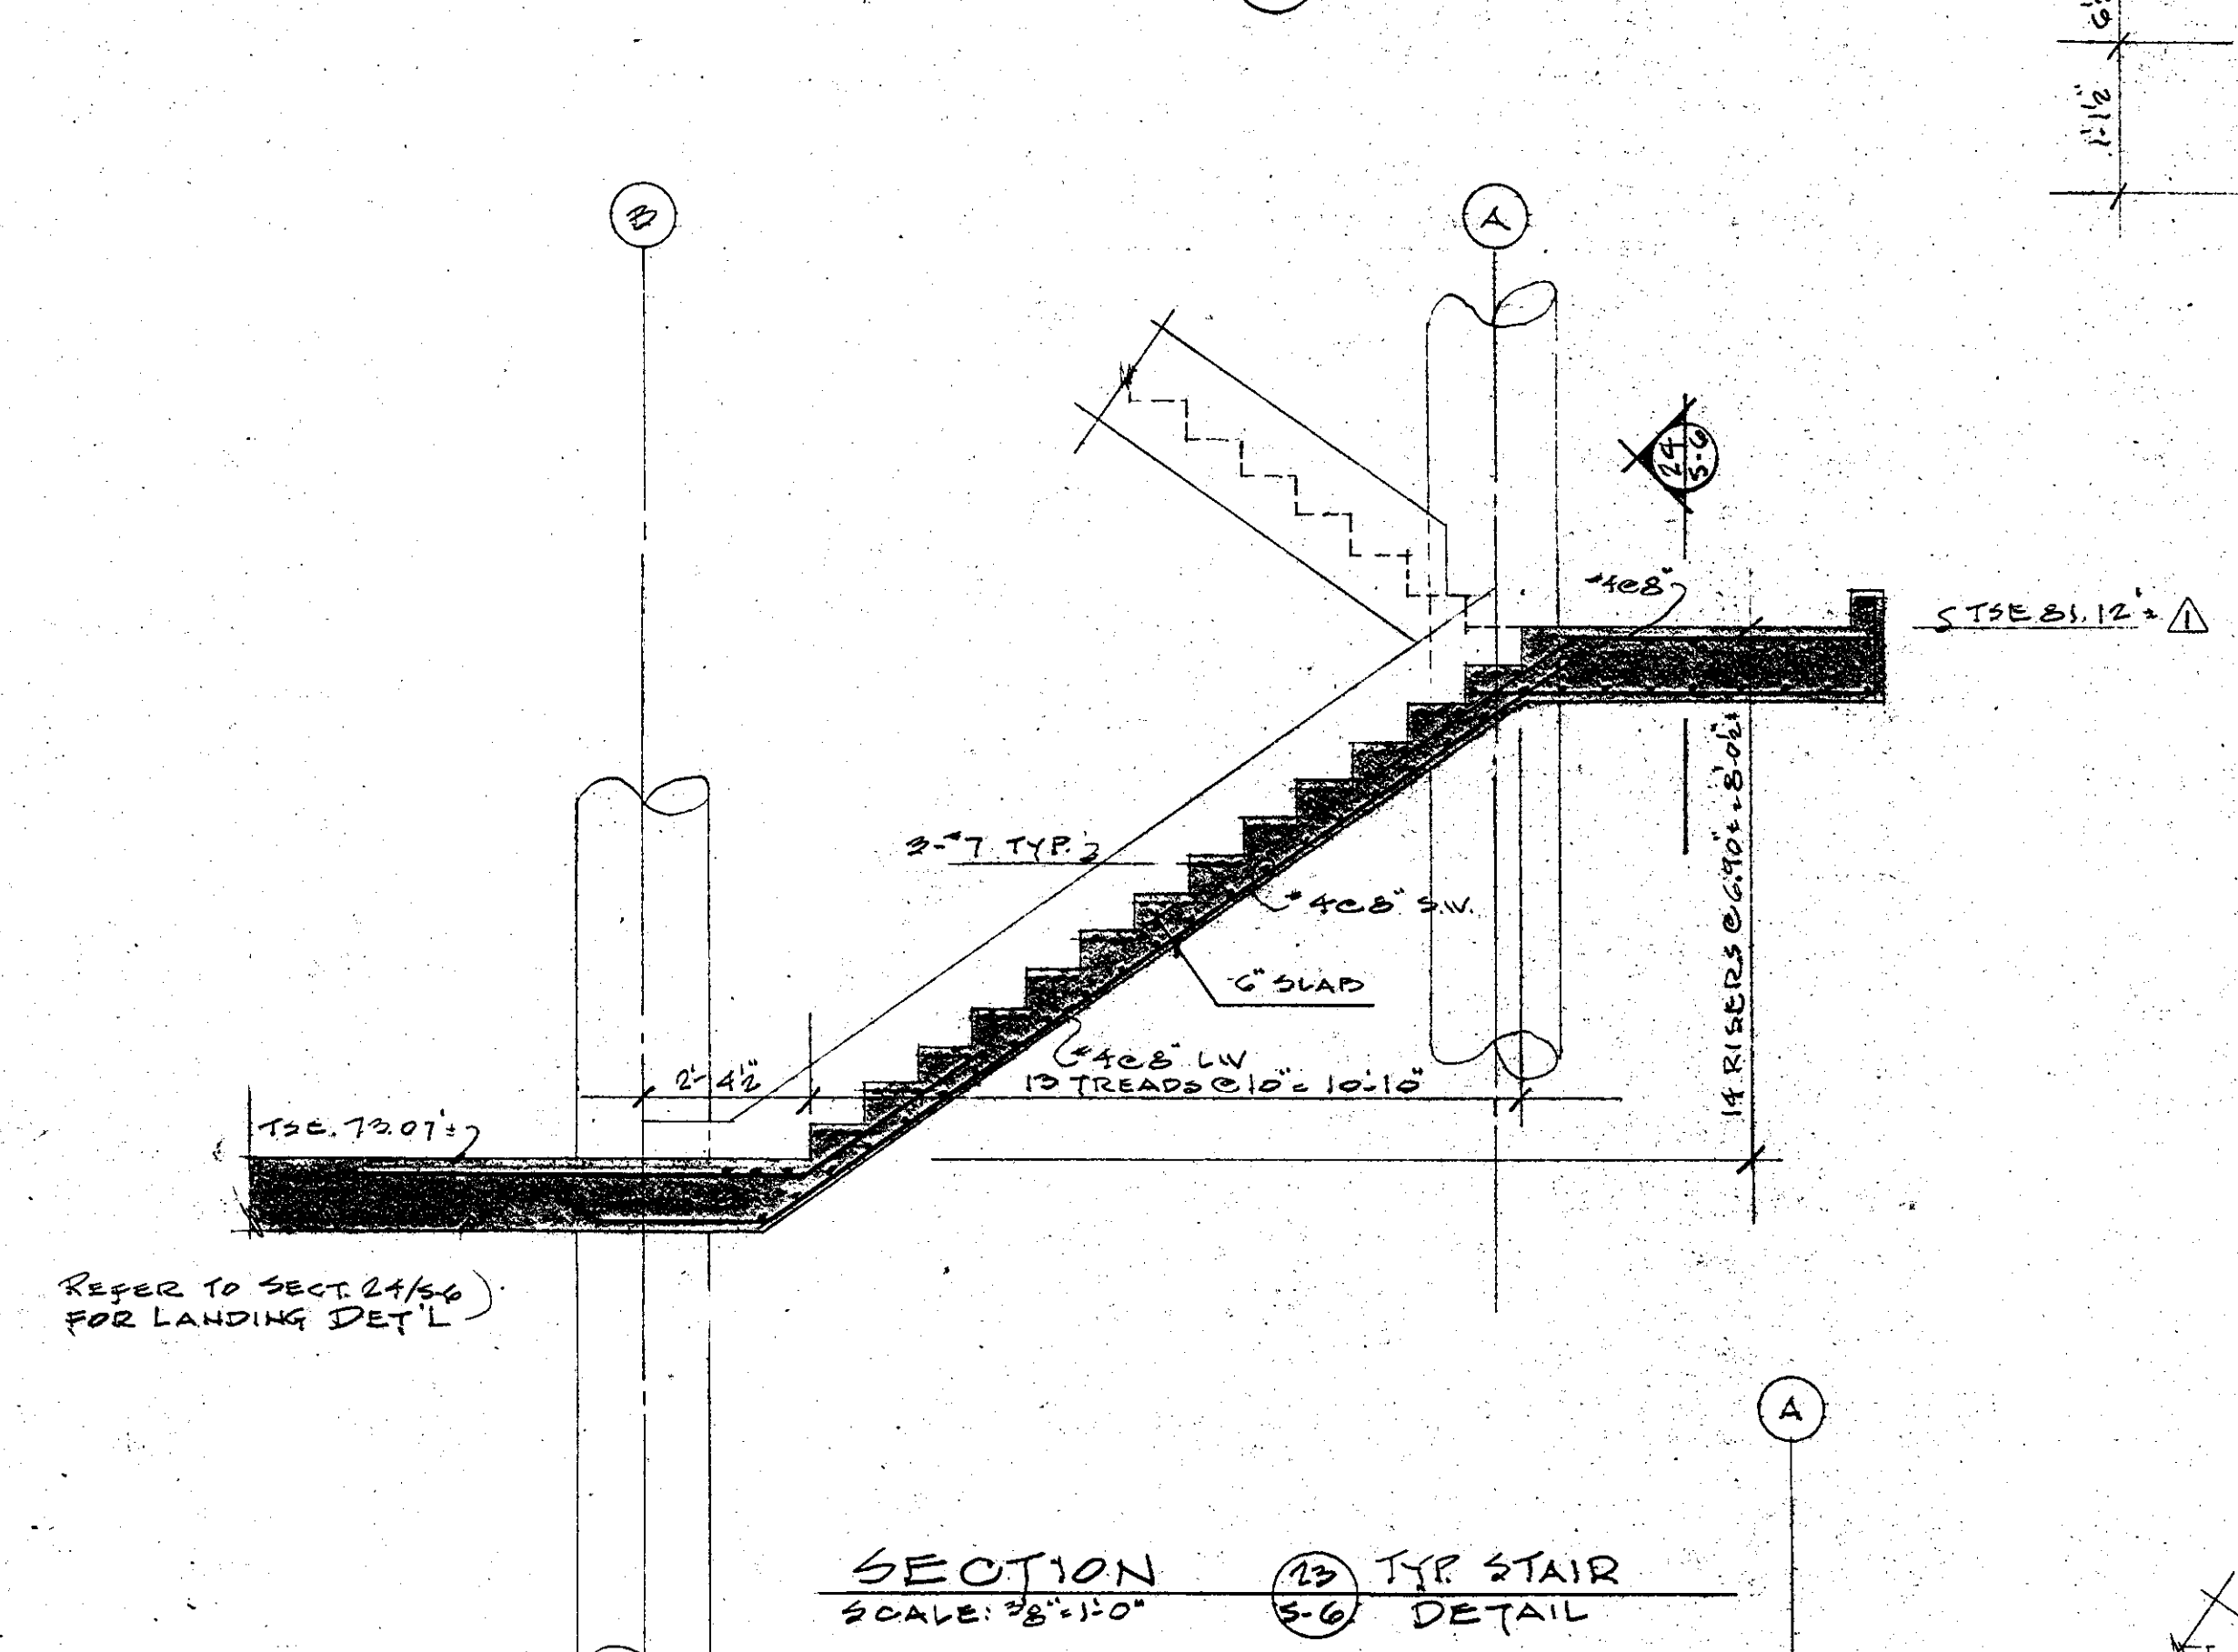
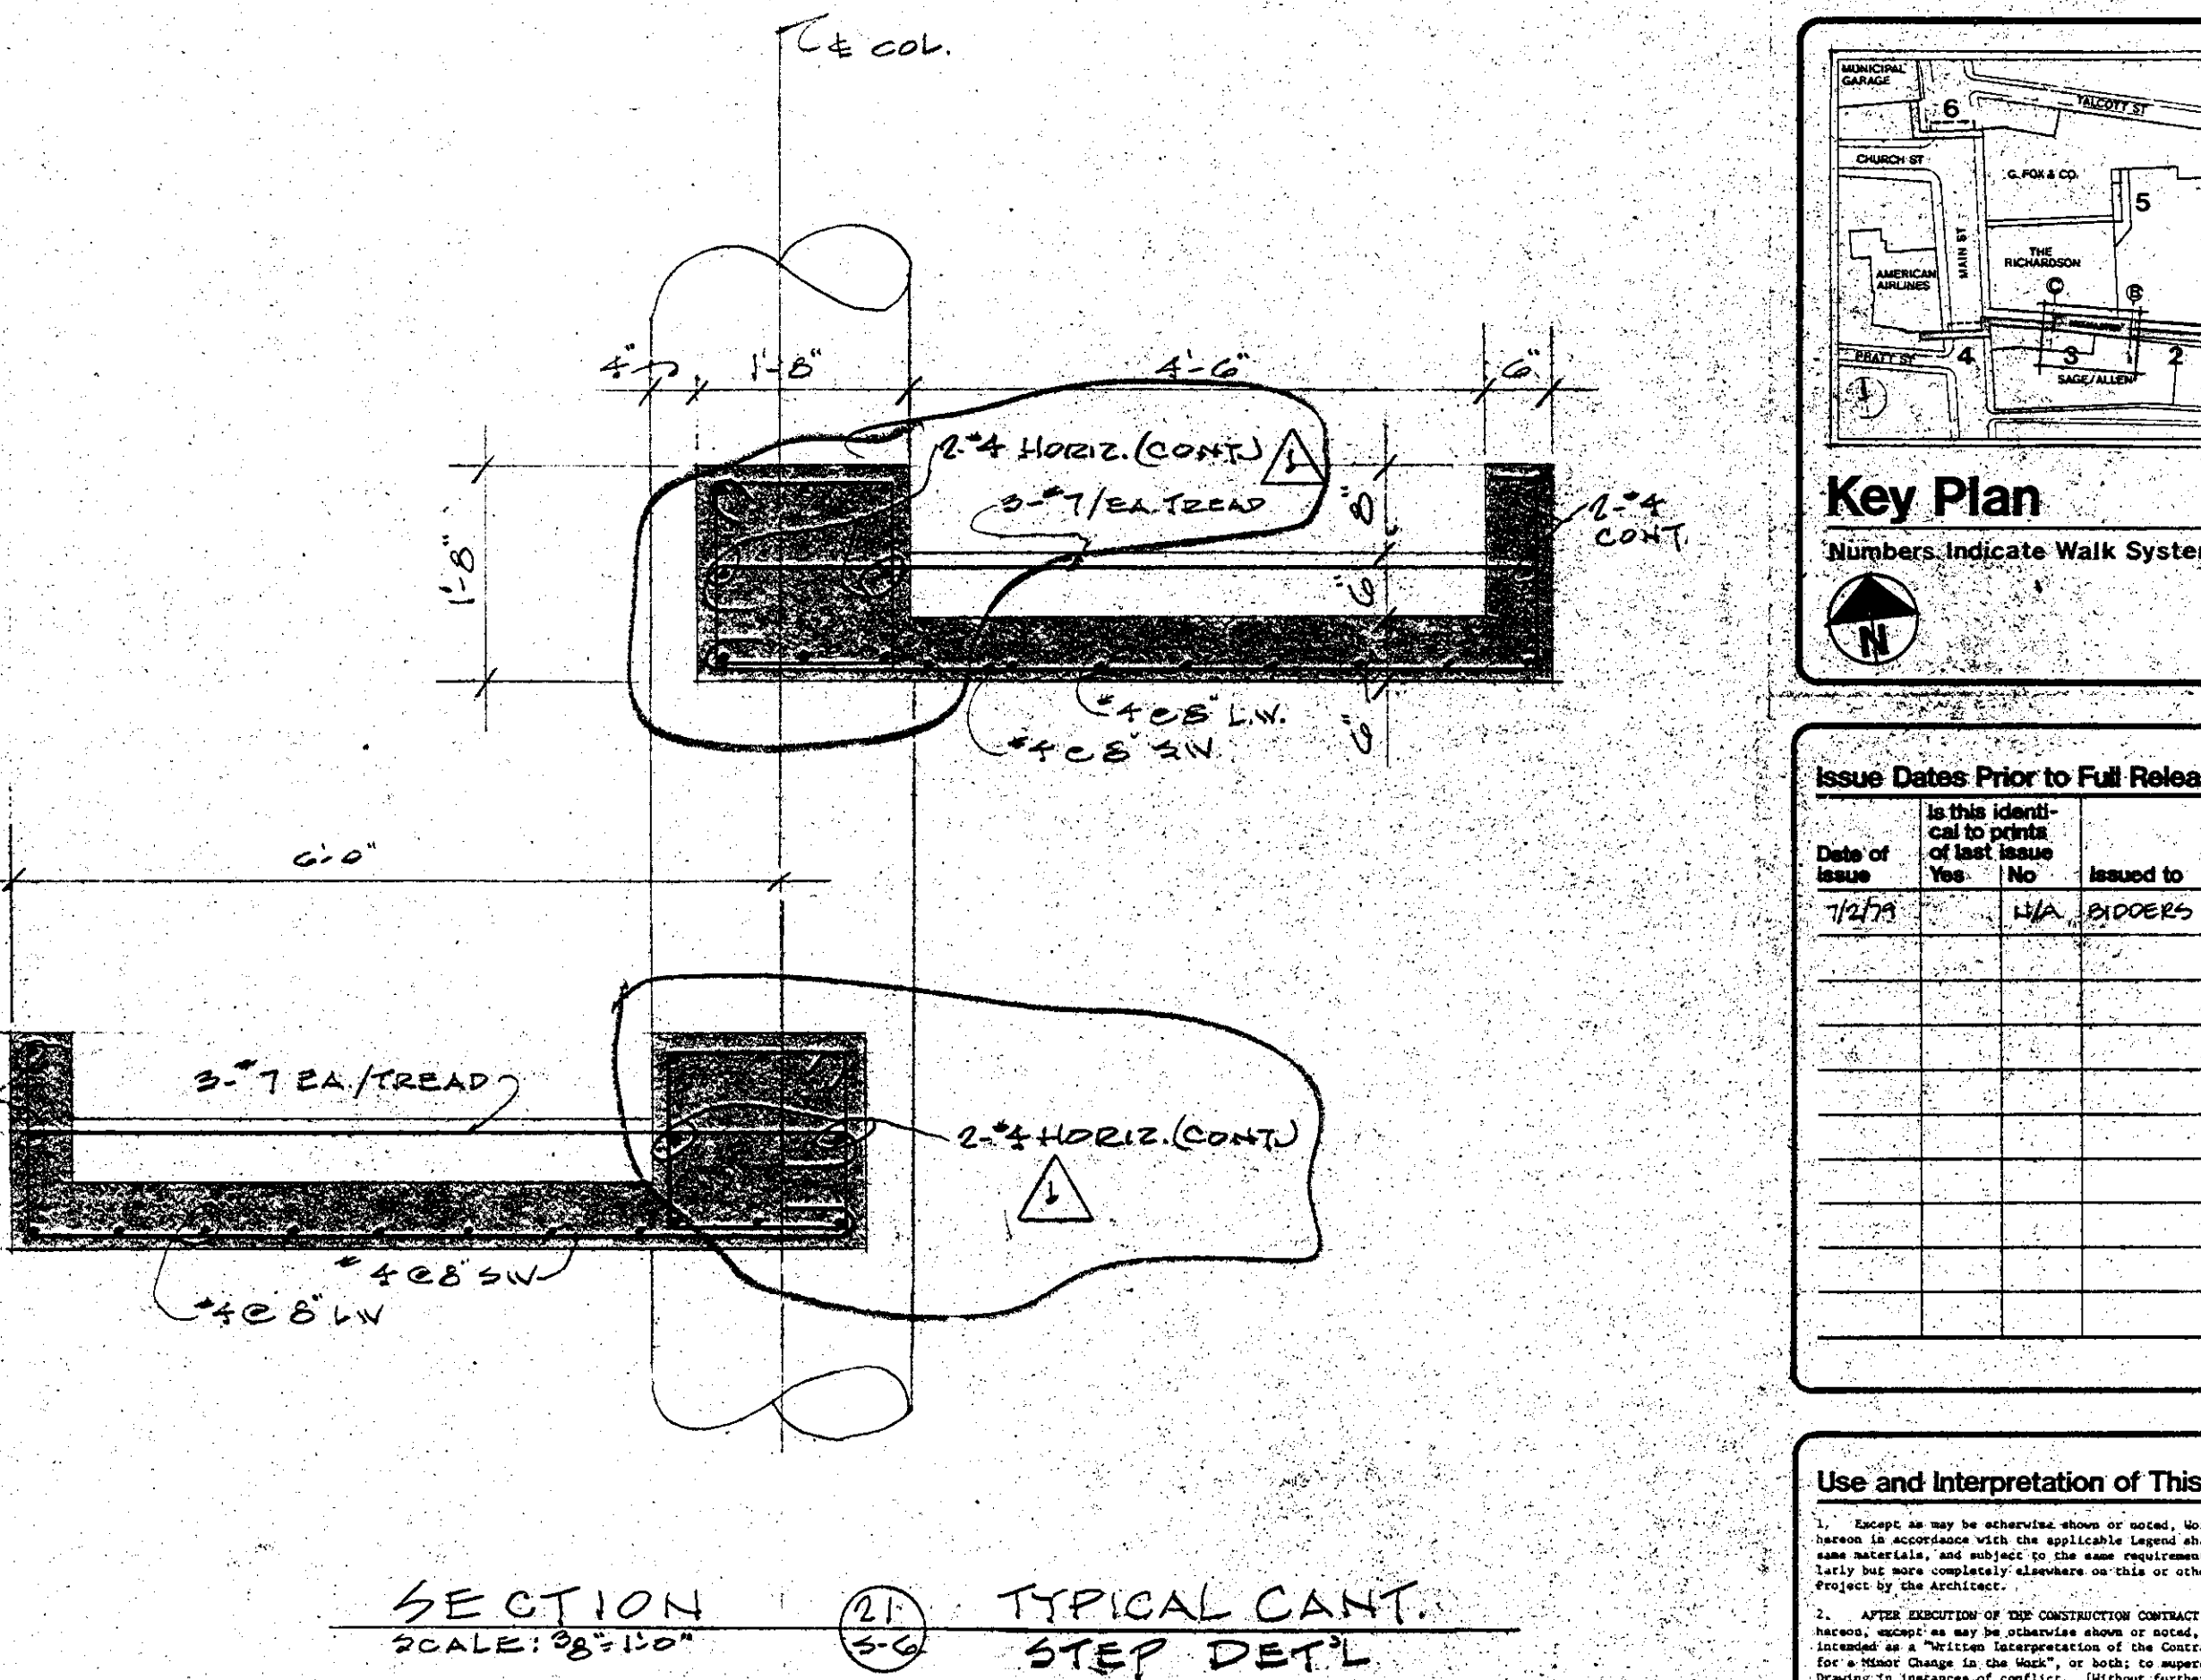
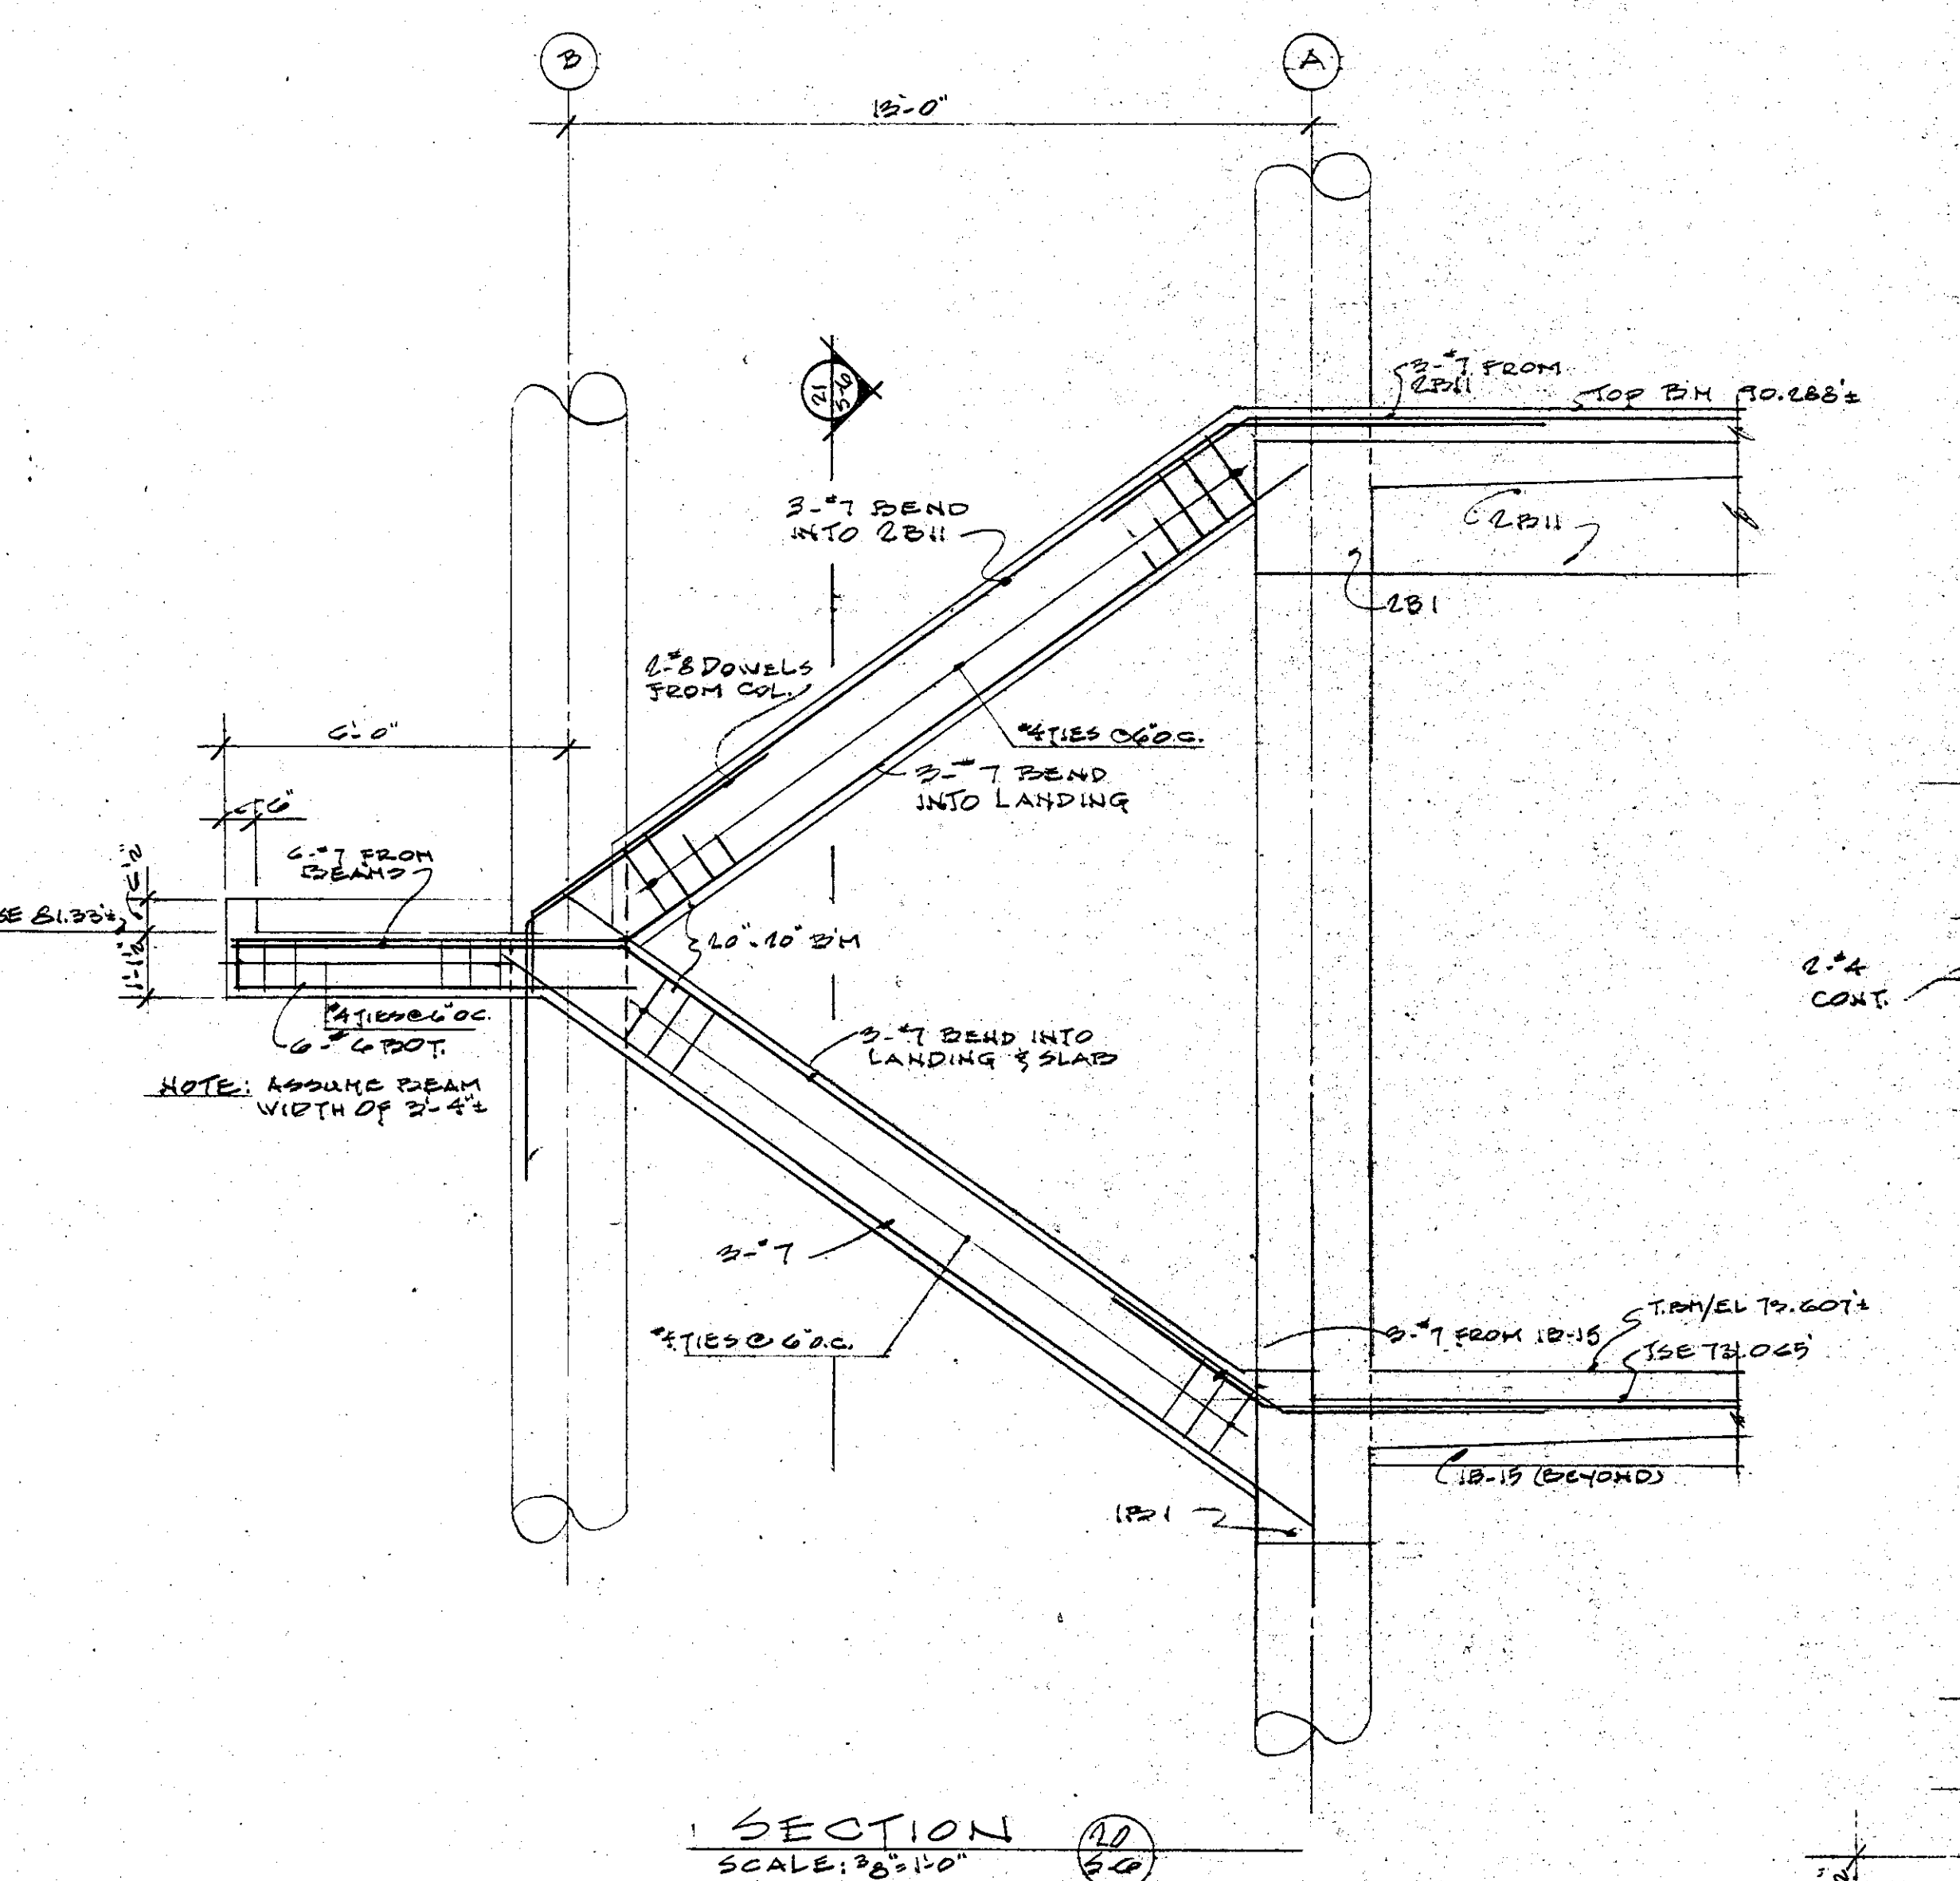


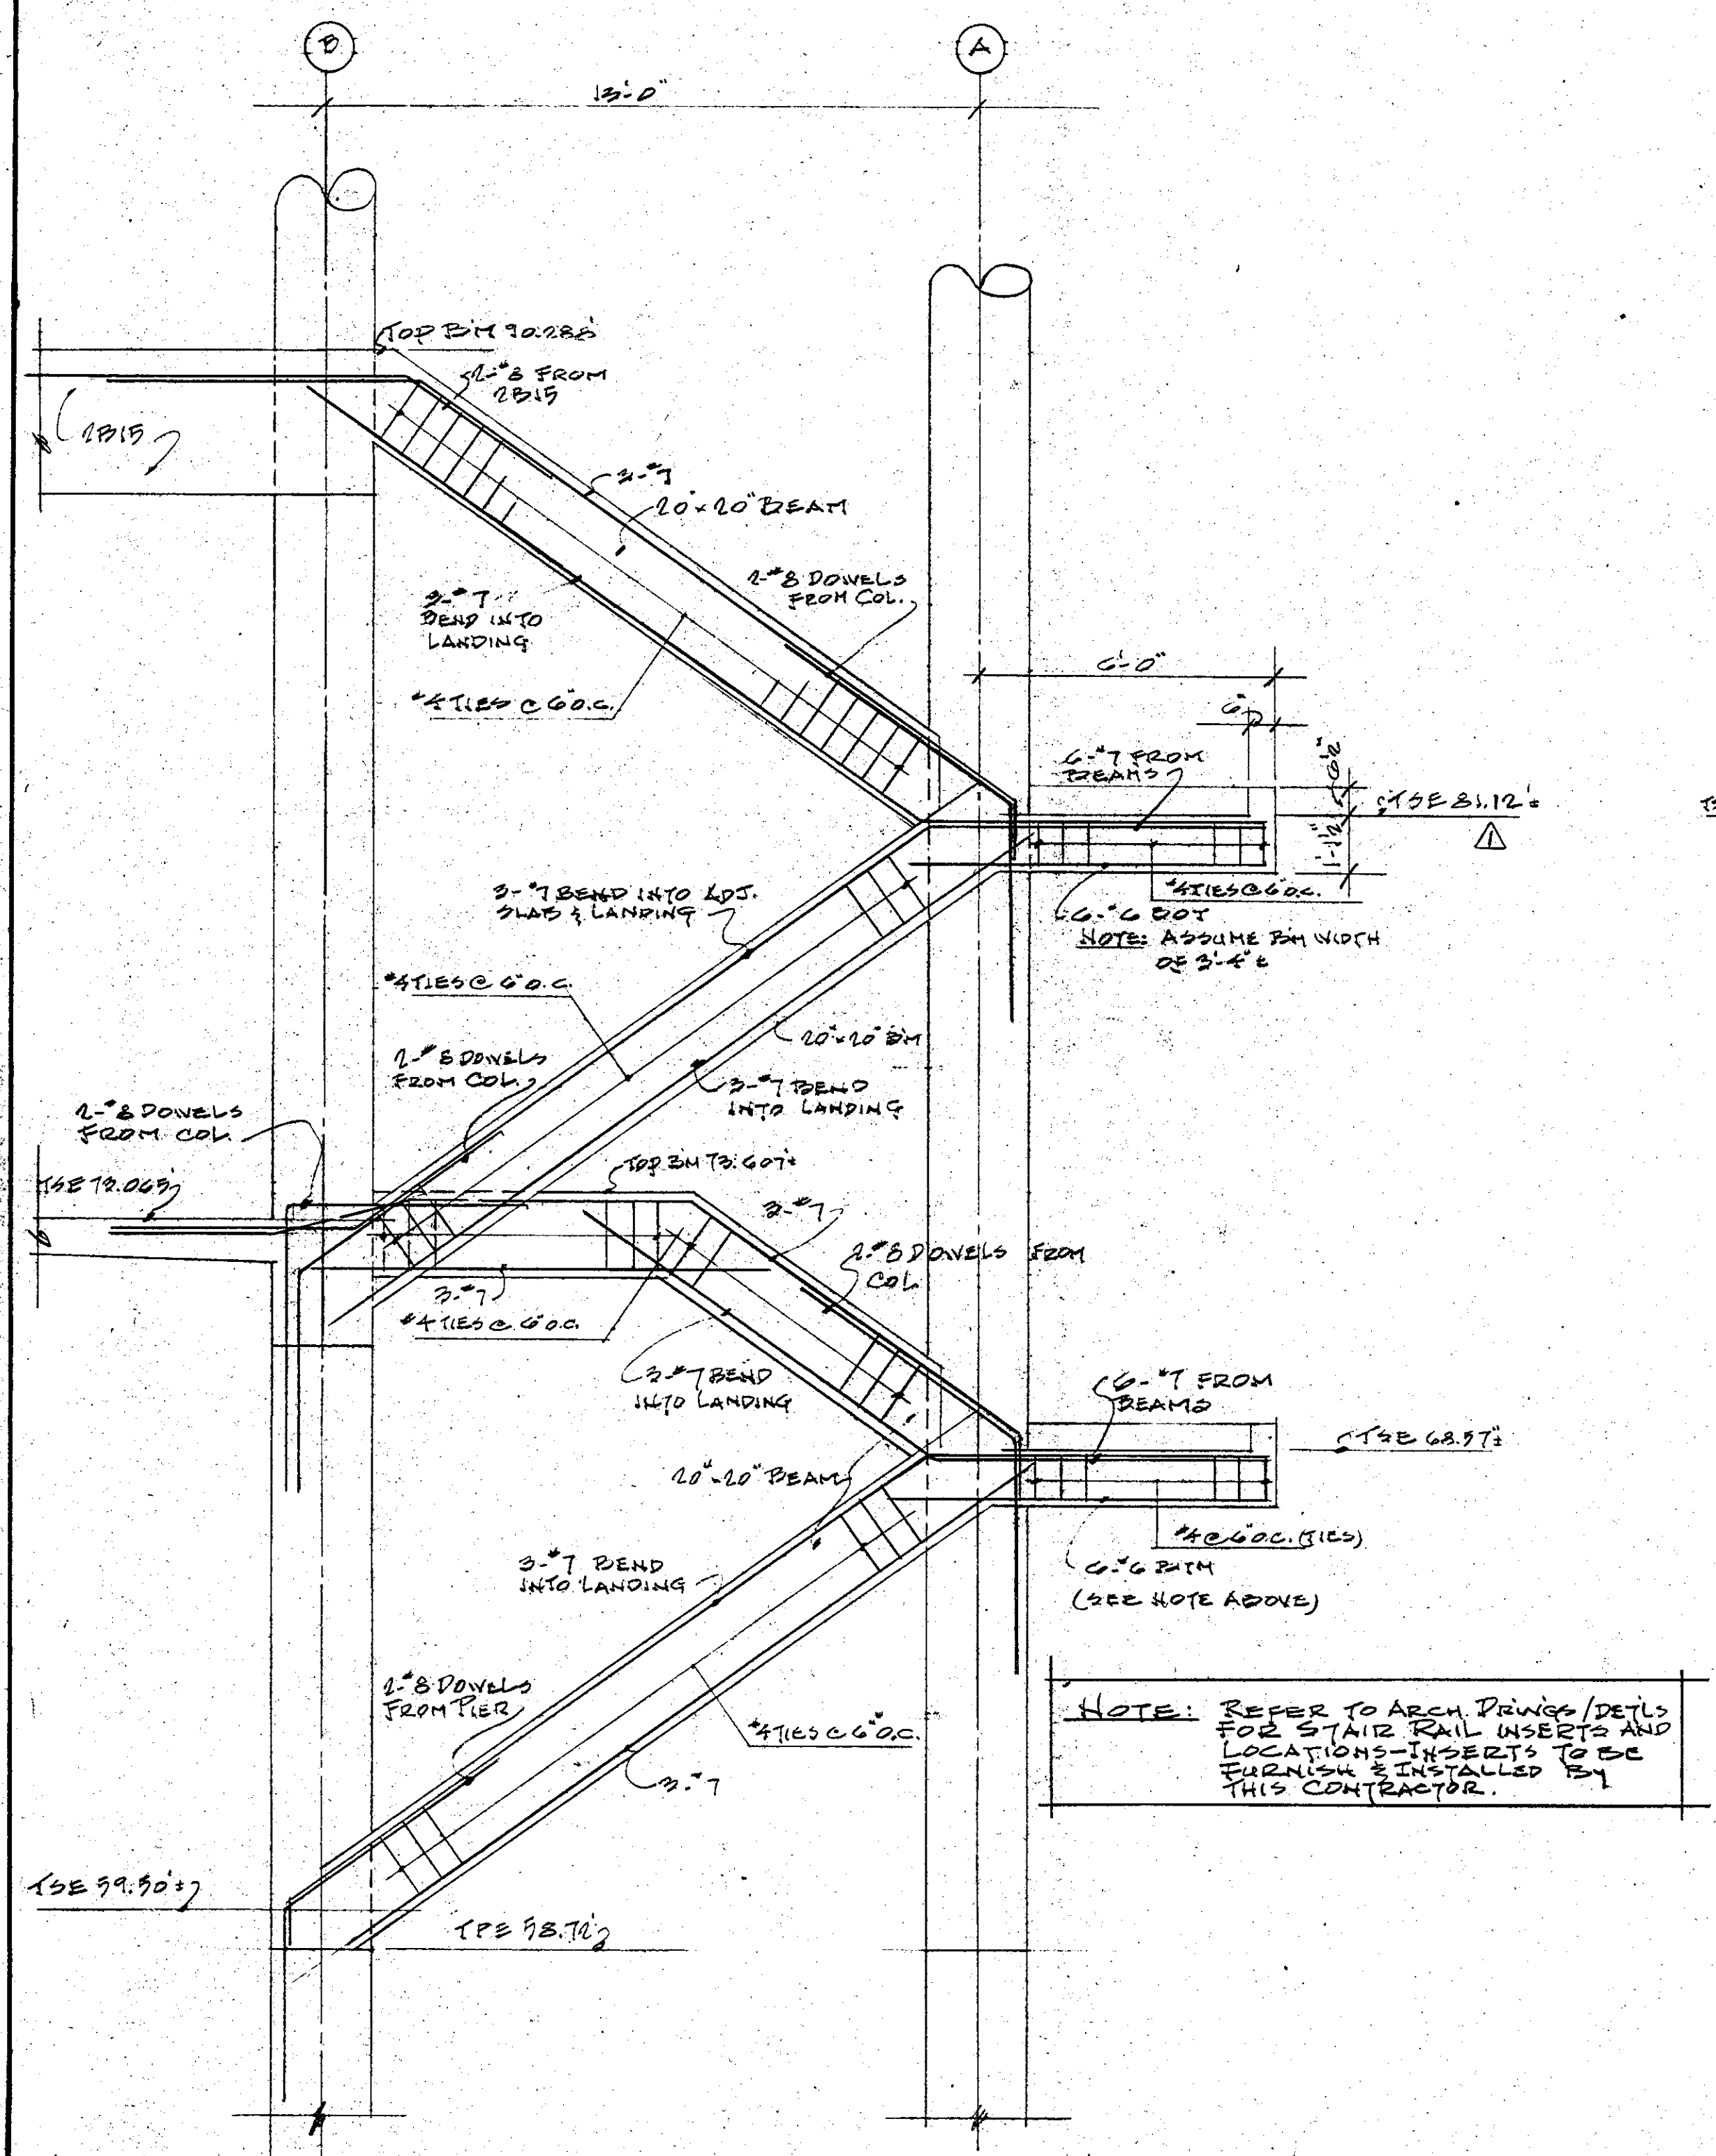

Issue Dates Prior to Full Release

Date of Issue	Is this identical to previous issue?	Issued to	Use restrictions

Use and Interpretation of This Drawing




4. PARTIAL RELEASE - ONLY THE REVISIONS SHOWN HEREIN, PART OF THIS DRAWING, ARE RELEASED FOR CONSTRUCTION PURPOSES. JULY 2, 1979.

5. FULL RELEASE - THIS DRAWING IS FULLY RELEASED BY THE ARCHITECT FOR CONSTRUCTION OF THE PROJECT. AUGUST 15, 1979.

Revisions after Partial or Full Release

Mark	Date	Nature of revision	Quantity so marked
A	7/2/79	REVISIONS TO SECTION 19 & 20	

Construction Manager
Grain Construction Services Corporation
Box 1510, Barry Square Station
Hartford, Ct. 06114 203/278-1540

Mechanical Engineers
Kato, Allen & Associates, Inc.
510 Cottage Grove Road
Bloomfield, Ct. 06002 203/243-1701

Landscaping Architect
Johnson & Deo
Branford, Ct. 06405 203/678-0669

PLANS PREPARED BY
h ARCHITECTS
IRWIN JOSEPH HIRSCH & ASSOCIATES, INC.
221 FARMINGTON AVE. / FARMINGTON, CT. 06030
203/677-0273

STAIR DETAILS

Hartford Walk System - Mixmaster
Hartford, Connecticut

Project Number: 11H-210-II	Drawing Number: S-6
Scale: AS NOTED	