



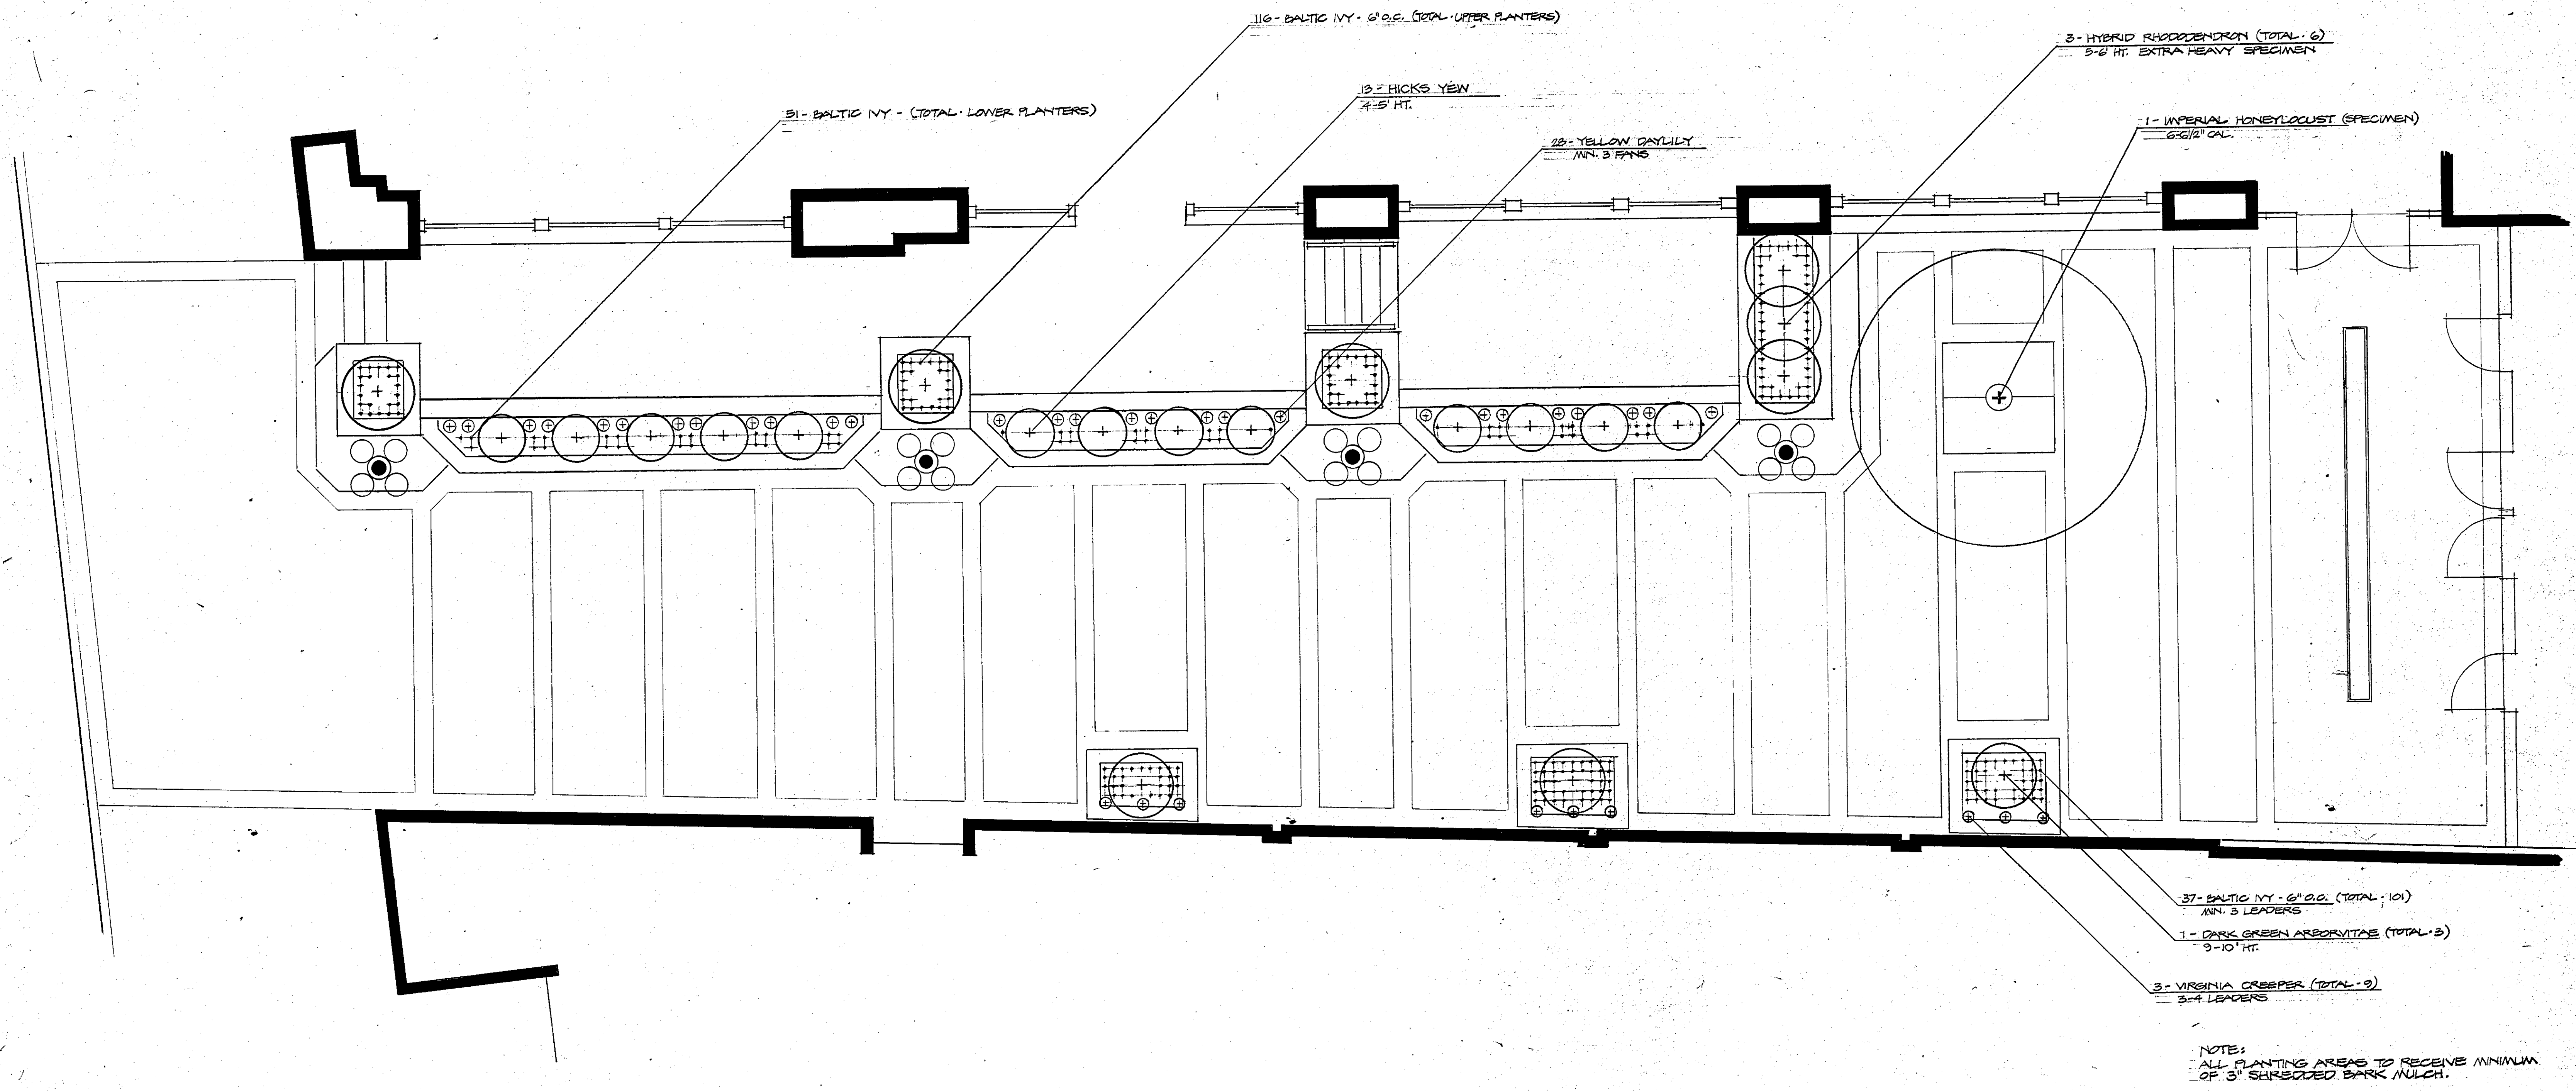

NOTE:
ALL PLANTING AREAS TO RECEIVE MINIMUM
OF 3\"/>

PLANT LIST				
QTY.	NAME	SIZE	ROOT	REMARKS
1	IMPERIAL HONEYLOCUST (PLANT PATENT #N21608) GLADSTON TRICANTHOS INERMIS 'IMPERIAL'	6-8 1/2' GAL.	B&B	SPECIMEN
6	HYBRID RHODODENDRON RHODODENDRON CATAPAWBIENSE ROSEUM ELEGANS	5-6' HT.	B&B	EXTRA HEAVY SPECIMEN
3	DARK GREEN ARBOREVITAE TUJA OCCIDENTALIS NIGRA	3-10' HT.	B&B	
13	HICKS YEW TAXUS MEGA HICKSII	4-5' HT.	B&B	
224	BALTIC IVY HEDERA HELIX BALTICA	3' POT.		MIN. 3 LEADERS
9	VIRGINIA CREEPER WAELOPSIS QUINQUEROLIA	6' POT.		3-4 LEADERS 6' LONG
28	YELLOW DAYLILY HEMEROCALLIS 'MARY TODD'	CLUMP	BR	MIN. 3 FANS
120	DAFFODILS 60 - KING ALFRED 60 - WALT DISNEY	2N. #1	BULB	

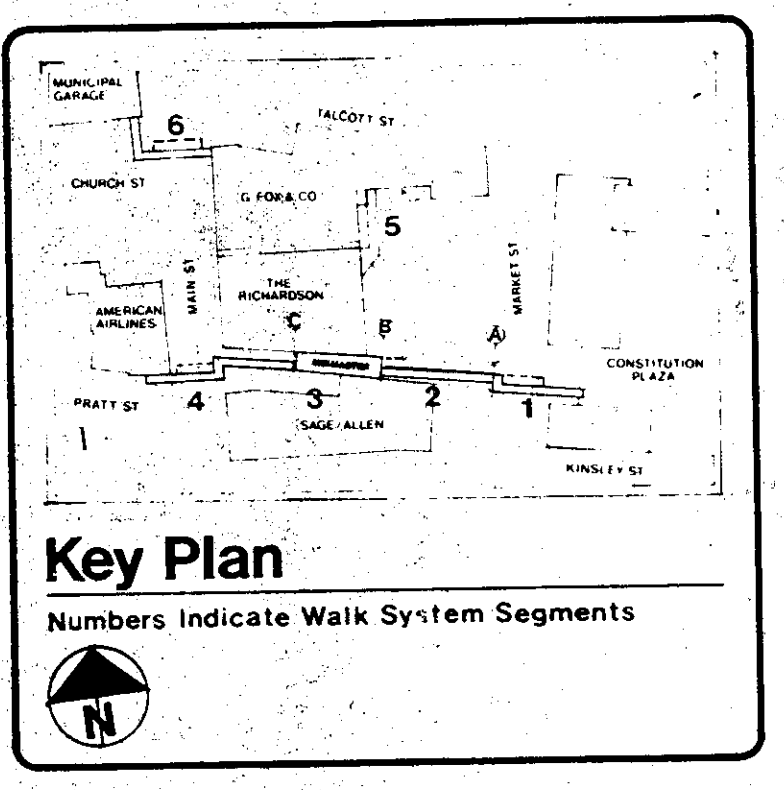

Issue Dates Prior to Full Release			
Date of Issue	Is this identical to prior issue	Issued to	Use restrictions
	Yes	No	

Use and Interpretation of This Drawing








Revisions after Partial or Full Release			
Mark	Date	Nature of revision	Quantity (if marked)

Construction Manager
Cresco Construction Services Corporation
Box 14510 Barry Square Station
Hartford, Ct. 06114 203.278-1540

Mechanical Engineers
Koton, Allen & Associates, Inc.
510 Cottage Grove Road
Bloomfield, Ct. 06002 203/243-1701

Landscape Architect
Johnson & Dee
Bownstone Court
Avon, Ct. 06001 203/678-0669

PLANS PREPARED BY
IRWIN JOSEPH HIRSCH & ASSOCIATES, INC.
251 FARMINGTON AVE. FARMINGTON, CT. 06032
203/677-0273

Planting Plan

Hartford Walk System - Mixmaster
Hartford, Connecticut

Project Number
11H-210-II

Scale
1/4"=1'-0"

Drawing Number
L3