


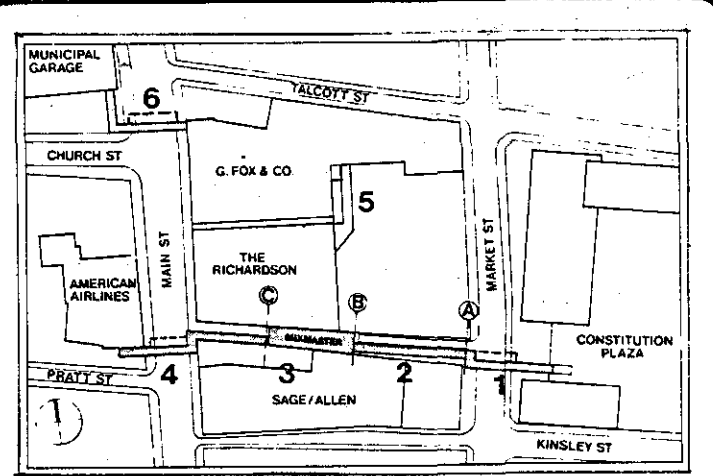

Key Plan
Numbers Indicate Walk System Segments

Issue Dates Prior to Full Release

Date of Issue	Is this drawing cal to prints of last issue	Issued to	Use restrictions
6-15-79	No	BIDDERS	REFERENCE ONLY

Use and Interpretation of This Drawing

1. Except as may be otherwise shown or noted, this drawing is to be used in accordance with the specifications and standards of the City of Hartford, Connecticut, and the standards of the American Society of Civil Engineers (ASCE).
2. AFTER ACCEPTANCE OF THE CONTRACT DOCUMENTS, the contractor shall be responsible for the construction of the project in accordance with the specifications and standards of the City of Hartford, Connecticut, and the standards of the American Society of Civil Engineers (ASCE).
3. THE RELEASE OF THIS DRAWING IS SUBJECT TO THE FOLLOWING CONDITIONS:
 - ☐ "PROCESS PRINT" - NO PART OF THIS DRAWING IS TO BE REPRODUCED OR USED FOR ANY PURPOSE OTHER THAN THAT FOR WHICH IT WAS PREPARED.
 - ☐ "FULL RELEASE" - THIS DRAWING IS TO BE FULLY RELEASED BY THE ARCHITECT TO THE PROJECT OR SUBCONTRACTOR, AND IS TO BE USED FOR ANY PURPOSE OTHER THAN THAT FOR WHICH IT WAS PREPARED.

Revisions after Partial or Full Release

Mark	Date	Nature of revision	Quantity so marked

Construction Manager:
Cronin Construction Services Corporation
Box 14510 Barry Square Station
Hartford, Ct. 06114 203/278-1540

Mechanical Engineers:
Kotler, Allen & Associates, Inc.
510 Cottage Grove Road
Bloomfield, Ct. 06002 203/243-1701

Landscape Architect:
Johanne & De
Browstone Court
Avon, Ct. 06001 203/678-0669


PLANS PREPARED BY
IRWIN JOSEPH HIRSCH & ASSOCIATES, INC.
251 FARMINGTON AVE. / FARMINGTON, CT. 06032
203/677-0273

SITE SURVEY and
BORING LOCATION PLAN

**Hartford Walk
System - Mixmaster**
Hartford, Connecticut

Project Number
11H-210-II

Drawing Number
SUR-2

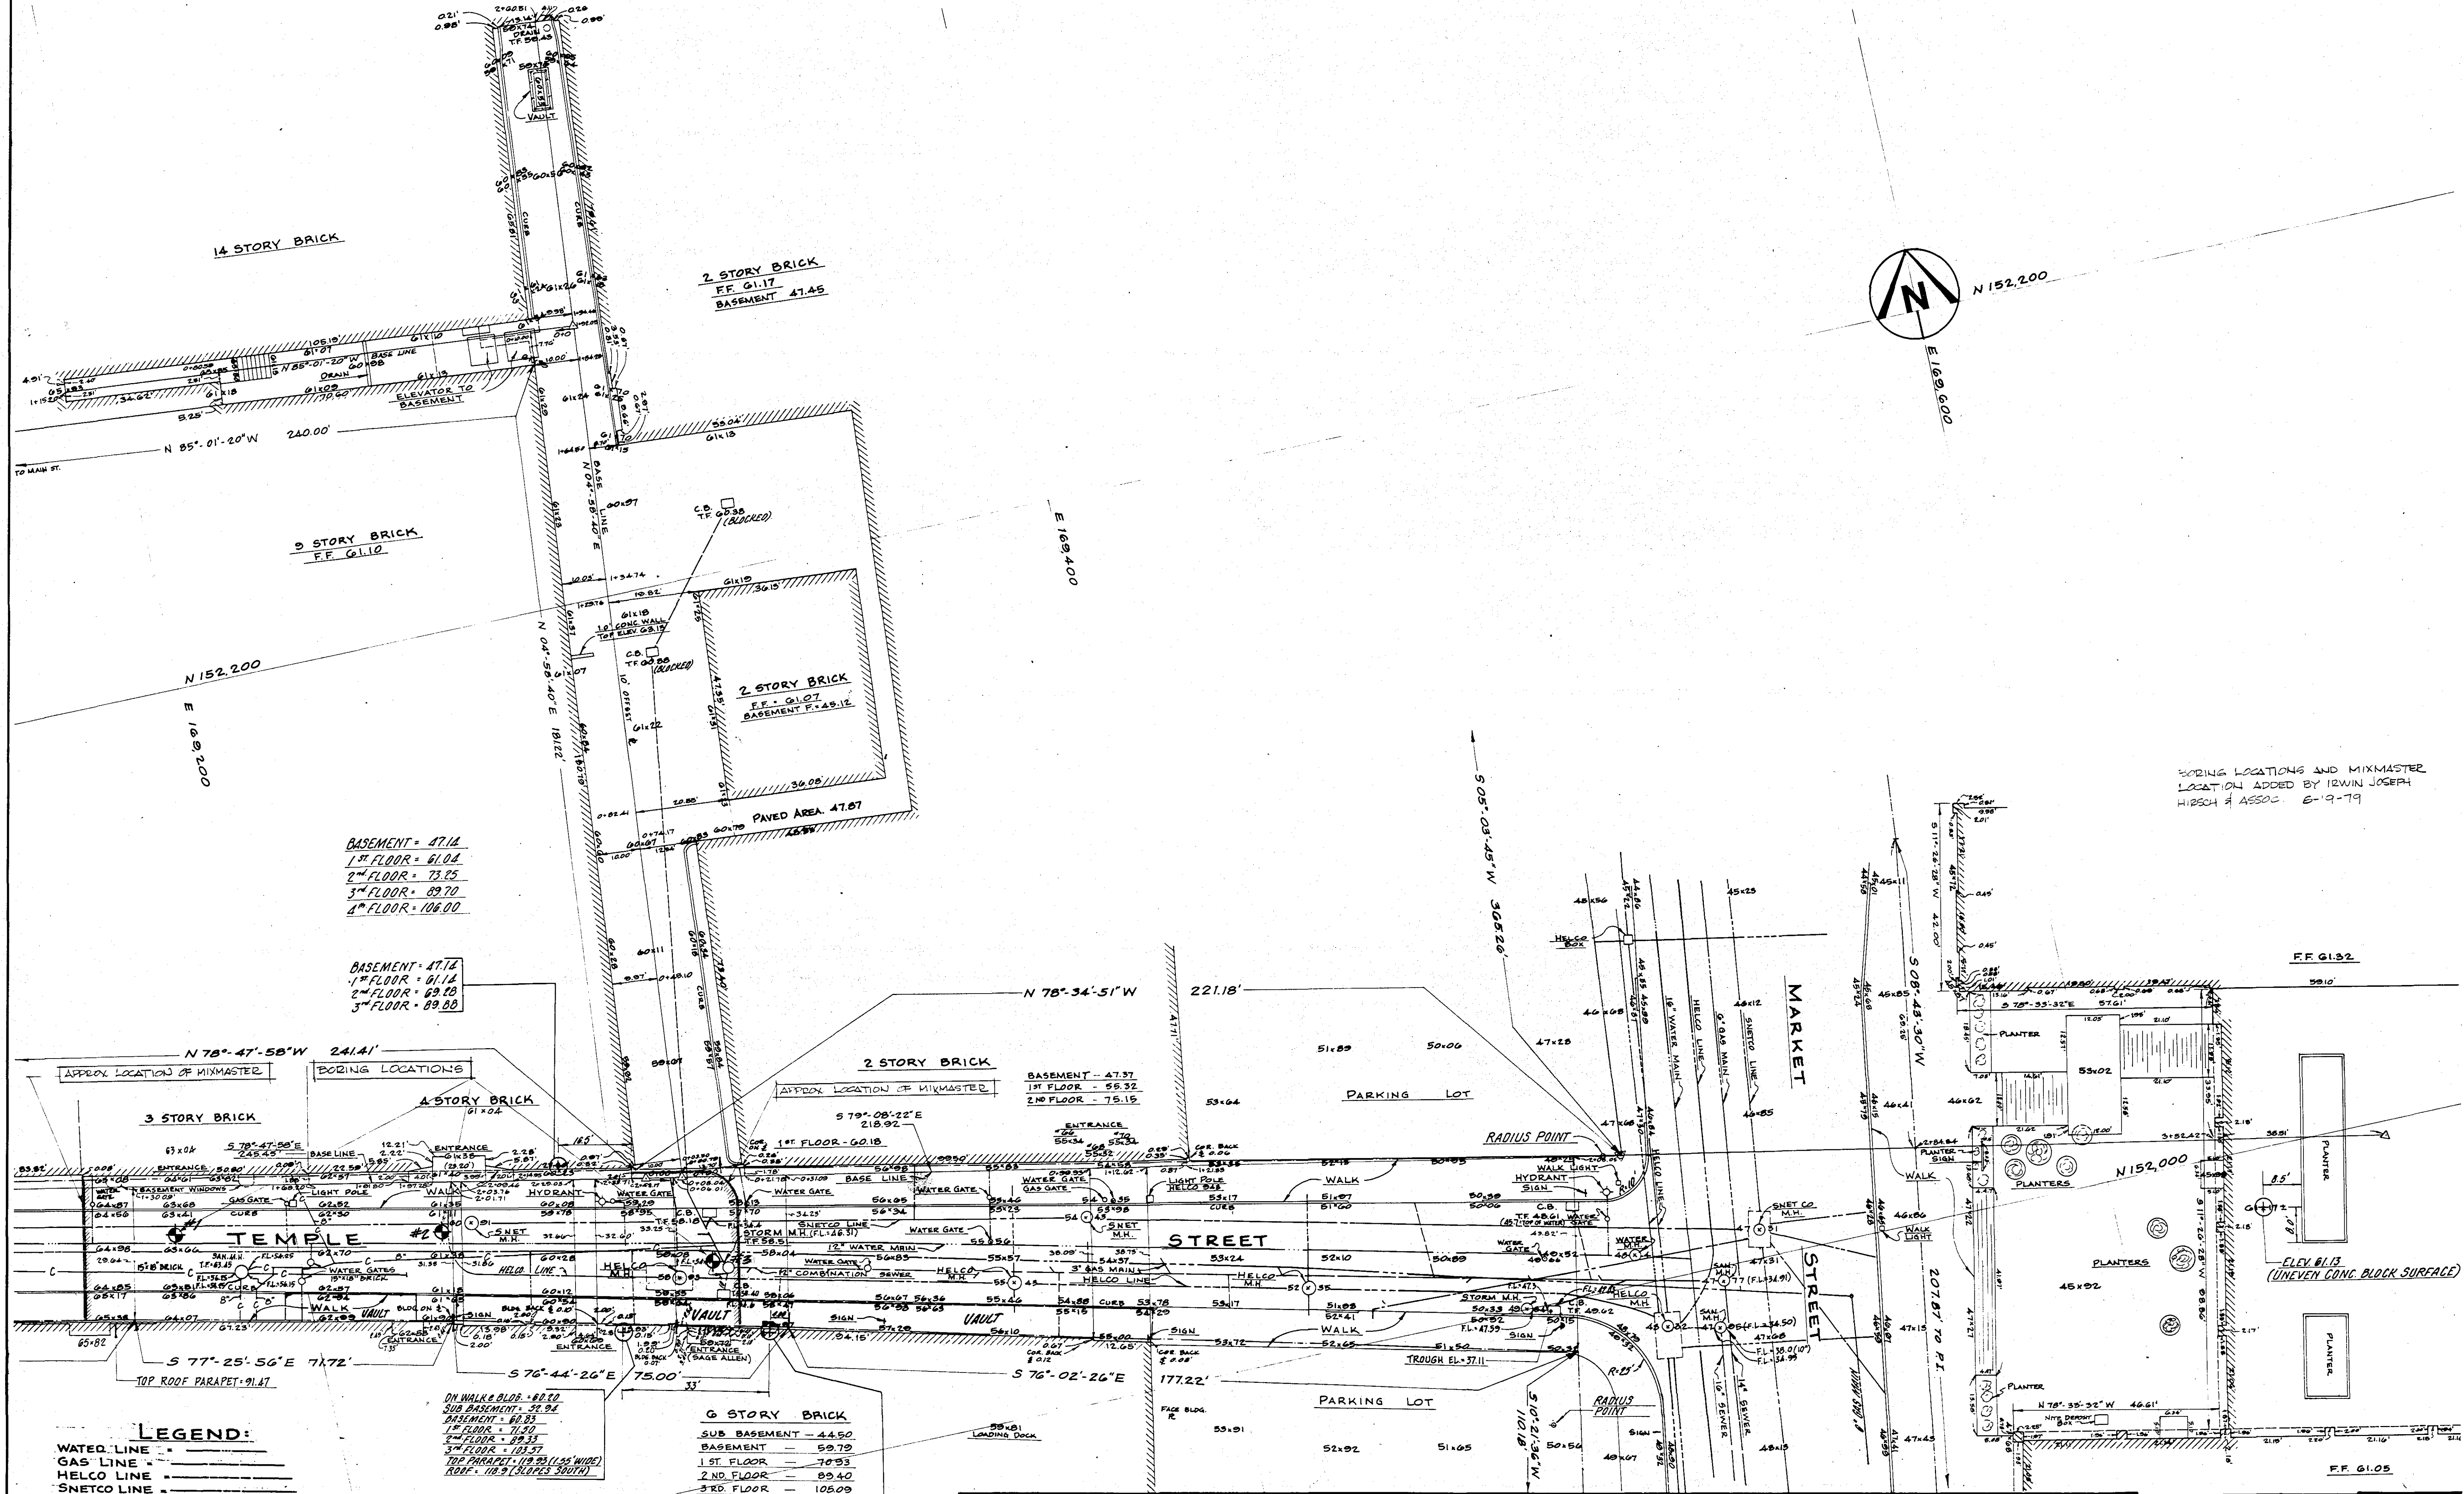

LEGEND:
WATER LINE
GAS LINE
HELCO LINE
SNETCO LINE
COMBINATION SEWER
STORM SEWER
SANITARY SEWER

THE LOCATION OF THE UNDERGROUND UTILITIES SHOWN ON THIS PLAN HAVE BEEN OBTAINED FROM THE BEST AVAILABLE SOURCES. THE ACTUAL LOCATION OF THESE UTILITIES SHOULD BE VERIFIED IN THE FIELD BY THE CONTRACTOR.

Designed
Drawn P.W.H.
Checked J.H.M.
Date AUG. 1978
Scale 1" = 16'

Glose, Jensen & Miller
Consulting Engineers, Land Planners & Surveyors
449 Silas Deane Highway
Wethersfield, Connecticut 06099

**SURVEY FOR
PEDESTRIAN WALKWAY
PHASE 1A - AREA 1
PRATT, MAIN, TEMPLE /
MARKET STREETS
HARTFORD, CONNECTICUT**

No.	Date	Description
1	10/1/78	
2	10/1/78	
3	10/1/78	
4	10/1/78	
5	10/1/78	
6	10/1/78	
7	10/1/78	
8	10/1/78	
9	10/1/78	
10	10/1/78	

Sheet No.
2
Of 3
File No.