


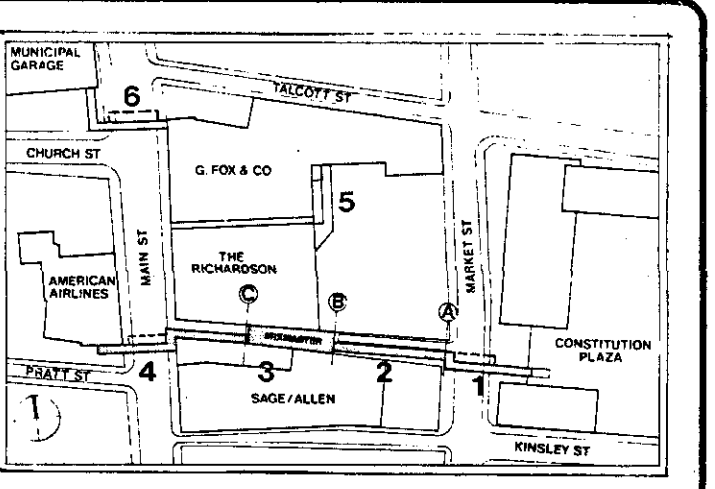

Key Plan
Numbers Indicate Walk System Segments

Issue Dates Prior to Full Release

Date of Issue	Is this identical to prints of last issue	Issued to	Use restrictions
01/18/79	Yes	4/A	240025
	No		
	No		
	No		
	No		
	No		
	No		
	No		
	No		
	No		

Use and Interpretation of This Drawing

1. Before any work is undertaken, the user must carefully read the entire drawing and the accompanying specifications. The user must also read the entire drawing and the accompanying specifications. The user must also read the entire drawing and the accompanying specifications.
2. AFTER REVIEW OF THE CONSTRUCTION CONTRACT, the user must read the entire drawing and the accompanying specifications. The user must also read the entire drawing and the accompanying specifications.
3. THE RELEASE STATUS OF THIS DRAWING IS INDICATED BY THE STATEMENT FOLLOWING THE DRAWING. The user must read the entire drawing and the accompanying specifications.


Revisions after Partial or Full Release

Mark	Date	Nature of Revision	Quantity as marked

Construction Manager
Cronin Construction Services Corporation
Box 14510, Barry Square Station
Hartford, Ct. 06114 203/278-1540

Mechanical Engineers
Kotter, Allen & Associates, Inc.
510 Cottage Grove Road
Bloomfield, Ct. 06002 203/243-1701

Landscape Architect
Johnson & Dea
Rowdhouse Court
Avon, Ct. 06001 203/678-0669

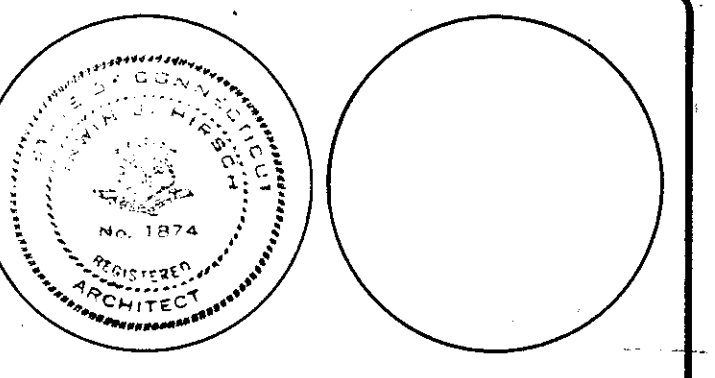


PLANS PREPARED BY
IRWIN JOSEPH HIRSCH & ASSOCIATES, INC.
291 FARMINGTON AVE., FARMINGTON, CT. 06032
203/677-0273

SITE SURVEY

Hartford Walk System - Mixmaster
Hartford, Connecticut

Project Number 117H-210-II Drawing Number
Scale 1"=10' **SUR-1**

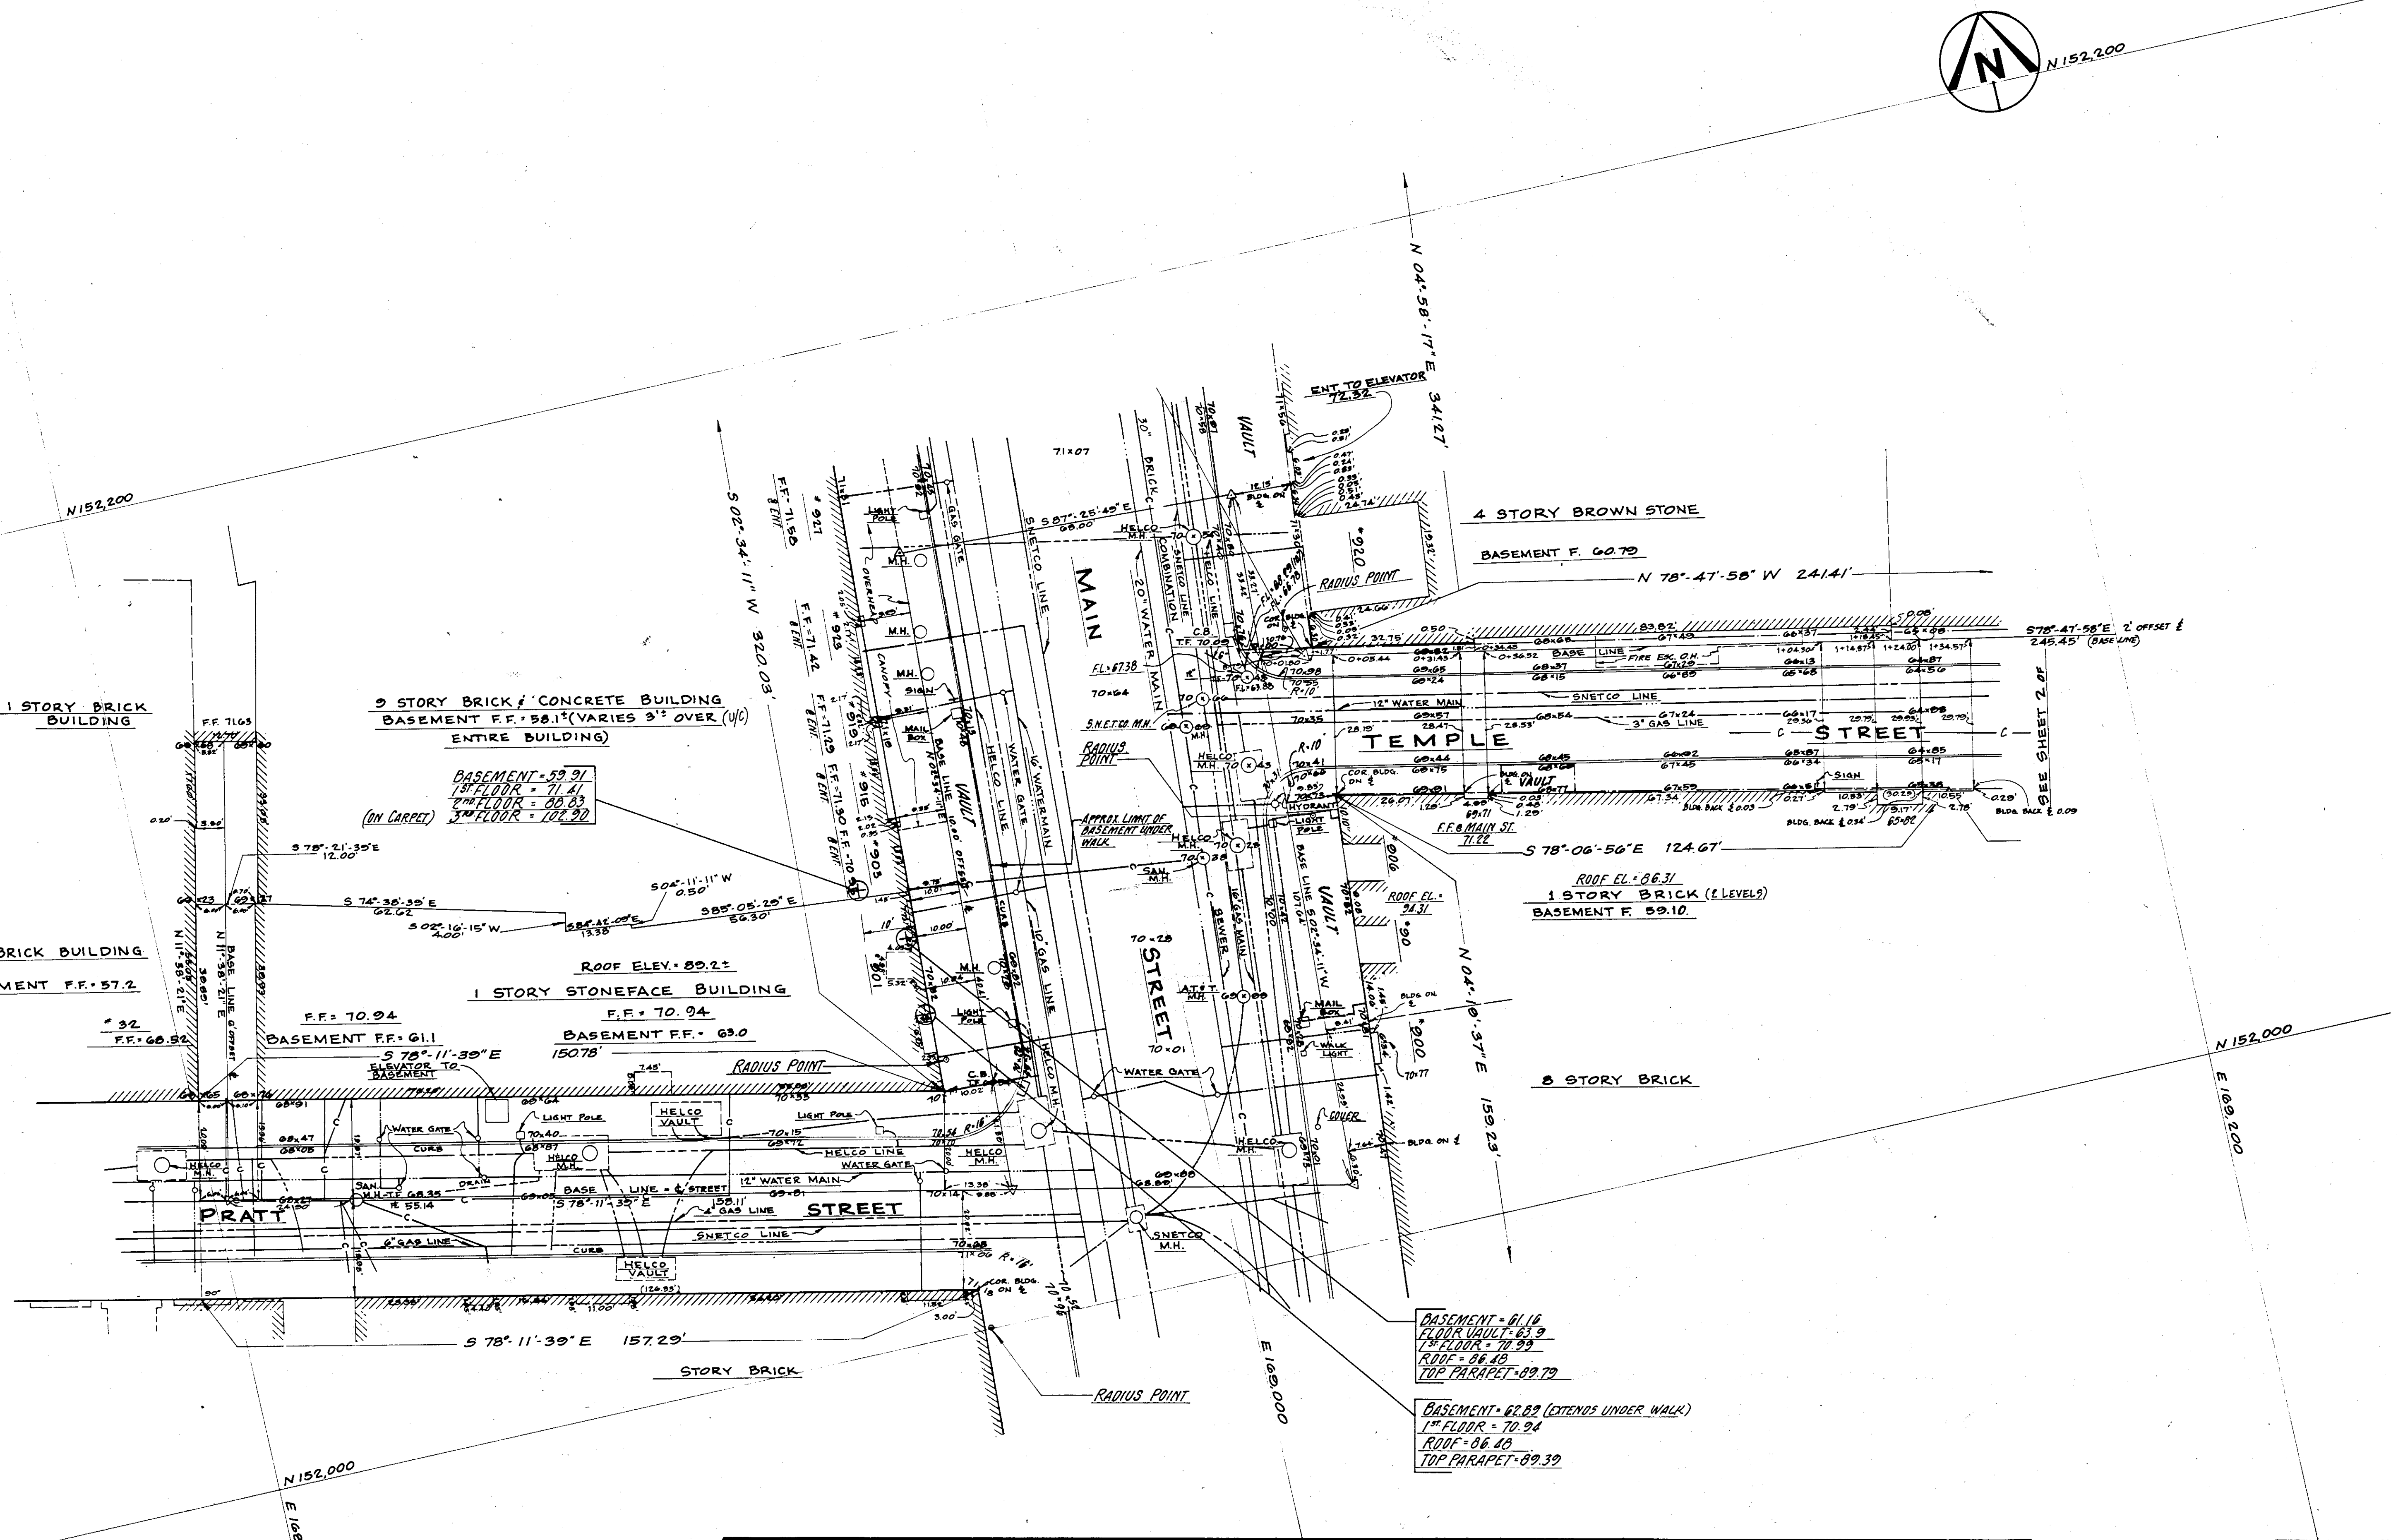

LEGEND:
WATER LINE
GAS LINE
HELCO LINE
SNETCO LINE
COMBINATION SEWER
STORM SEWER
SANITARY SEWER

THE LOCATION OF THE UNDERGROUND UTILITIES SHOWN ON THIS PLAN HAVE BEEN OBTAINED FROM THE BEST AVAILABLE SOURCES. THE ACTUAL LOCATION OF THESE UTILITIES SHOULD BE VERIFIED IN THE FIELD BY THE CONTRACTOR.

Designed
Drawn P.W.H.
Checked J.H.M.
Date AUG. 1978
Scale 1"=10'

Close, Jensen & Miller
Consulting Engineers, Land Planners & Surveyors
449 Silas Deane Highway
Wethersfield, Connecticut 06109

SURVEY FOR PEDESTRIAN WALKWAY
PHASE 1A - AREA 1
PRATT, MAIN, TEMPLE & MARKET STREETS
HARTFORD, CONNECTICUT

No.	Date	Description
1	01/18/79	

Sheet No. 1
Of
File No.