
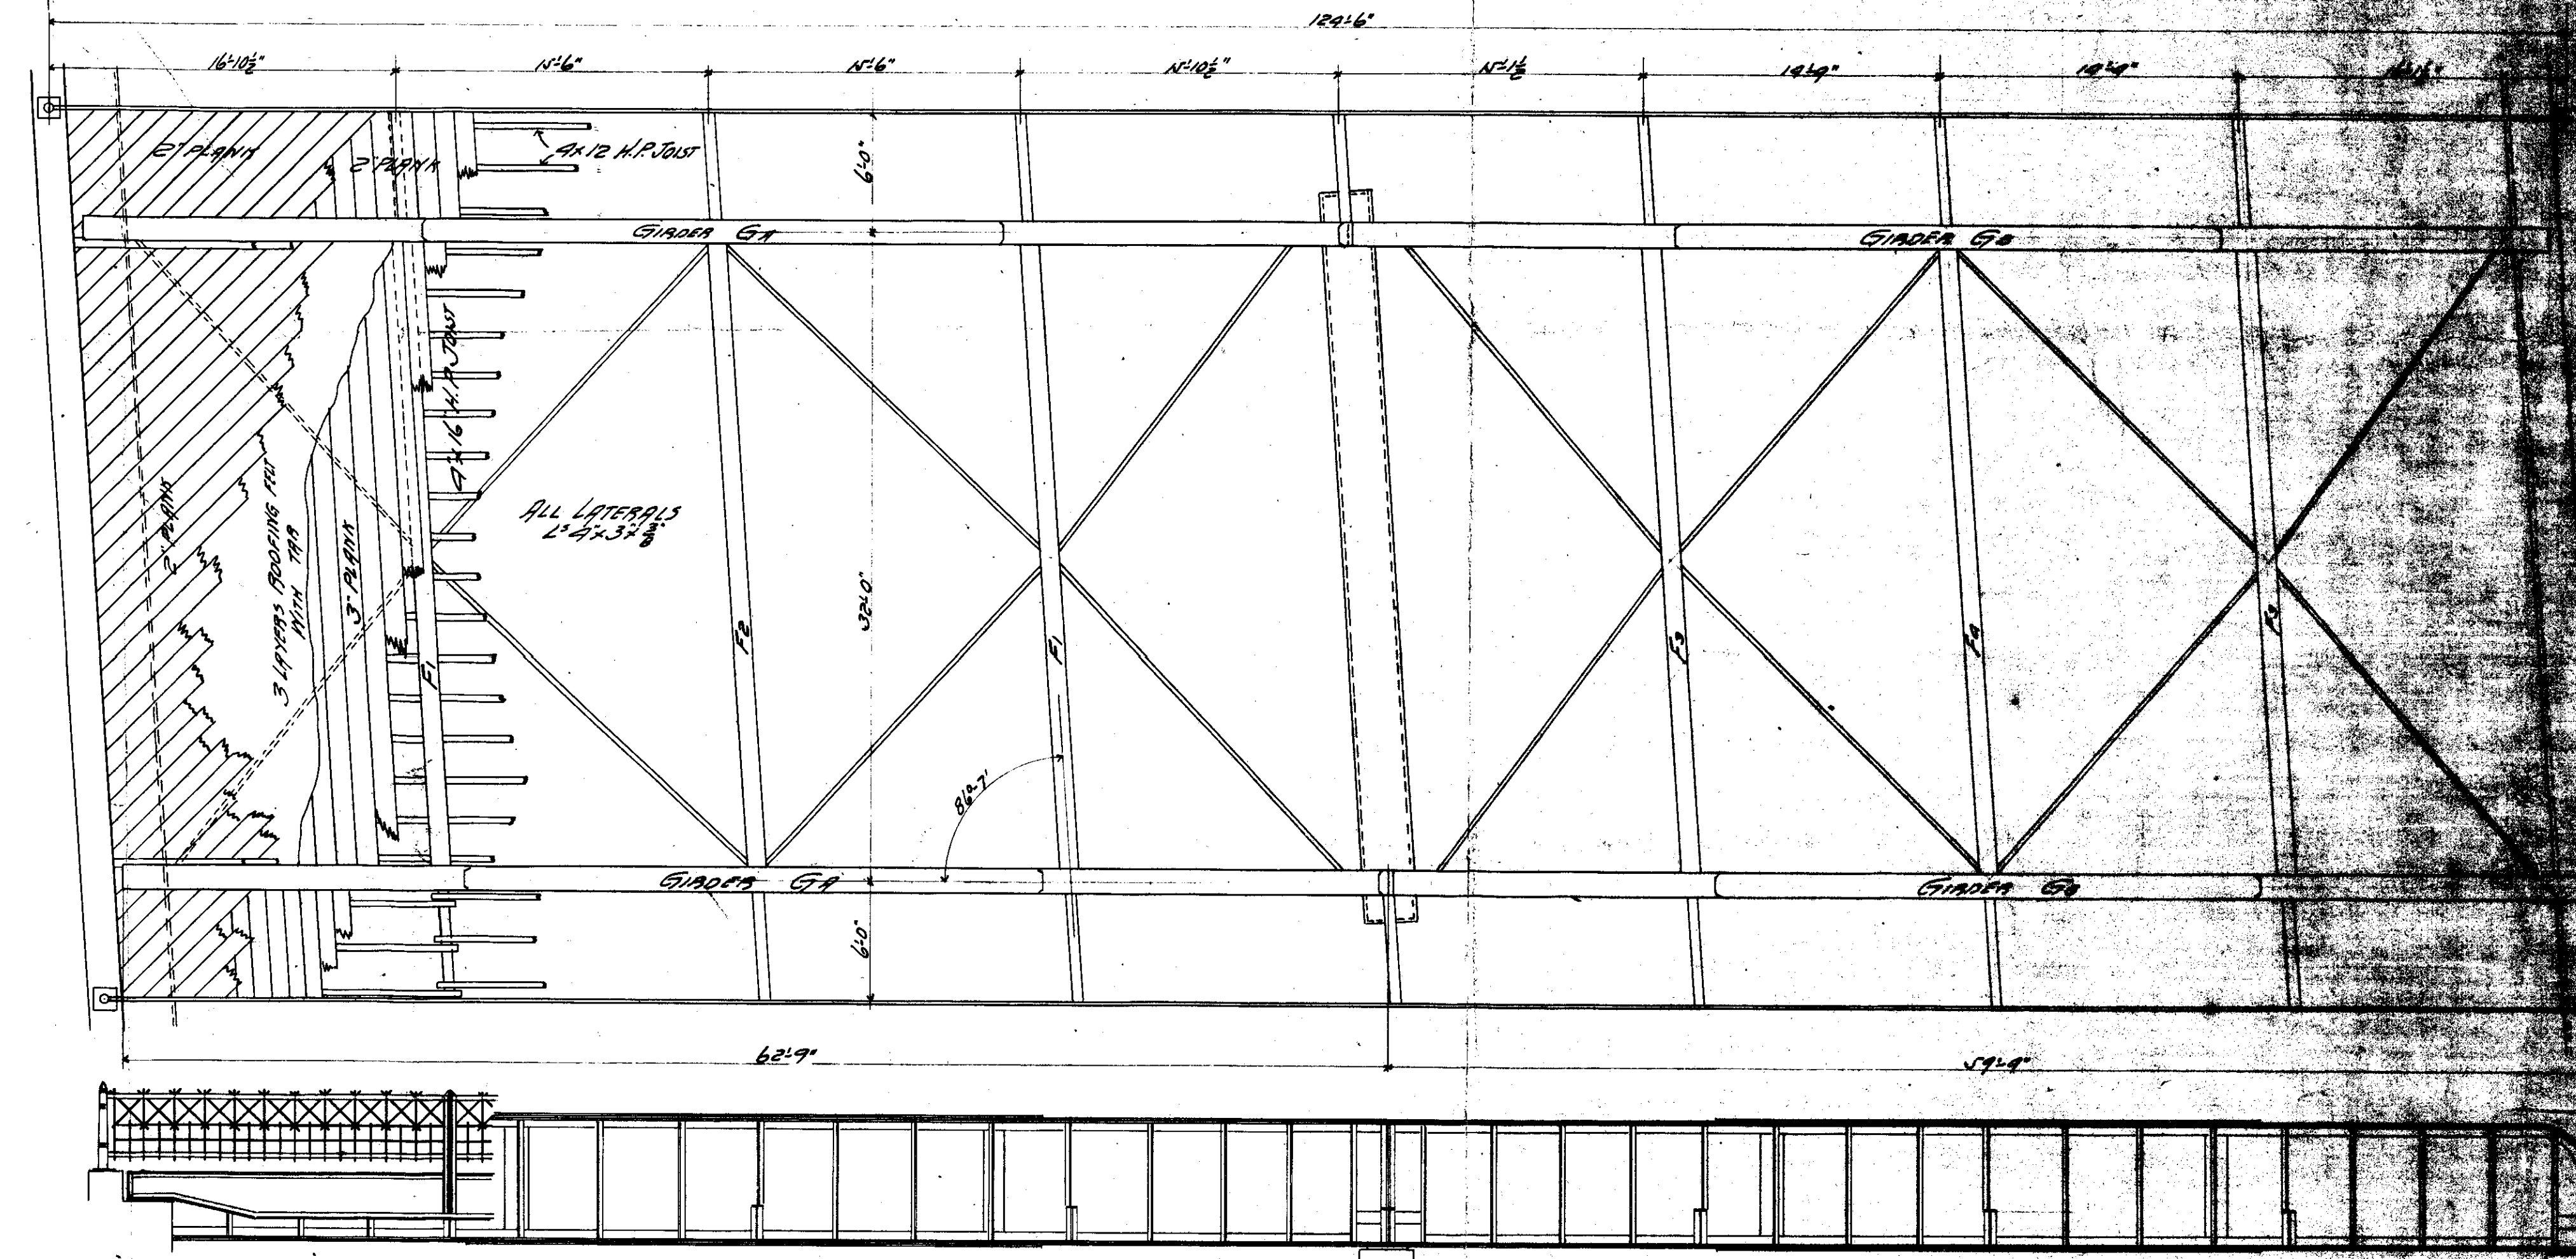
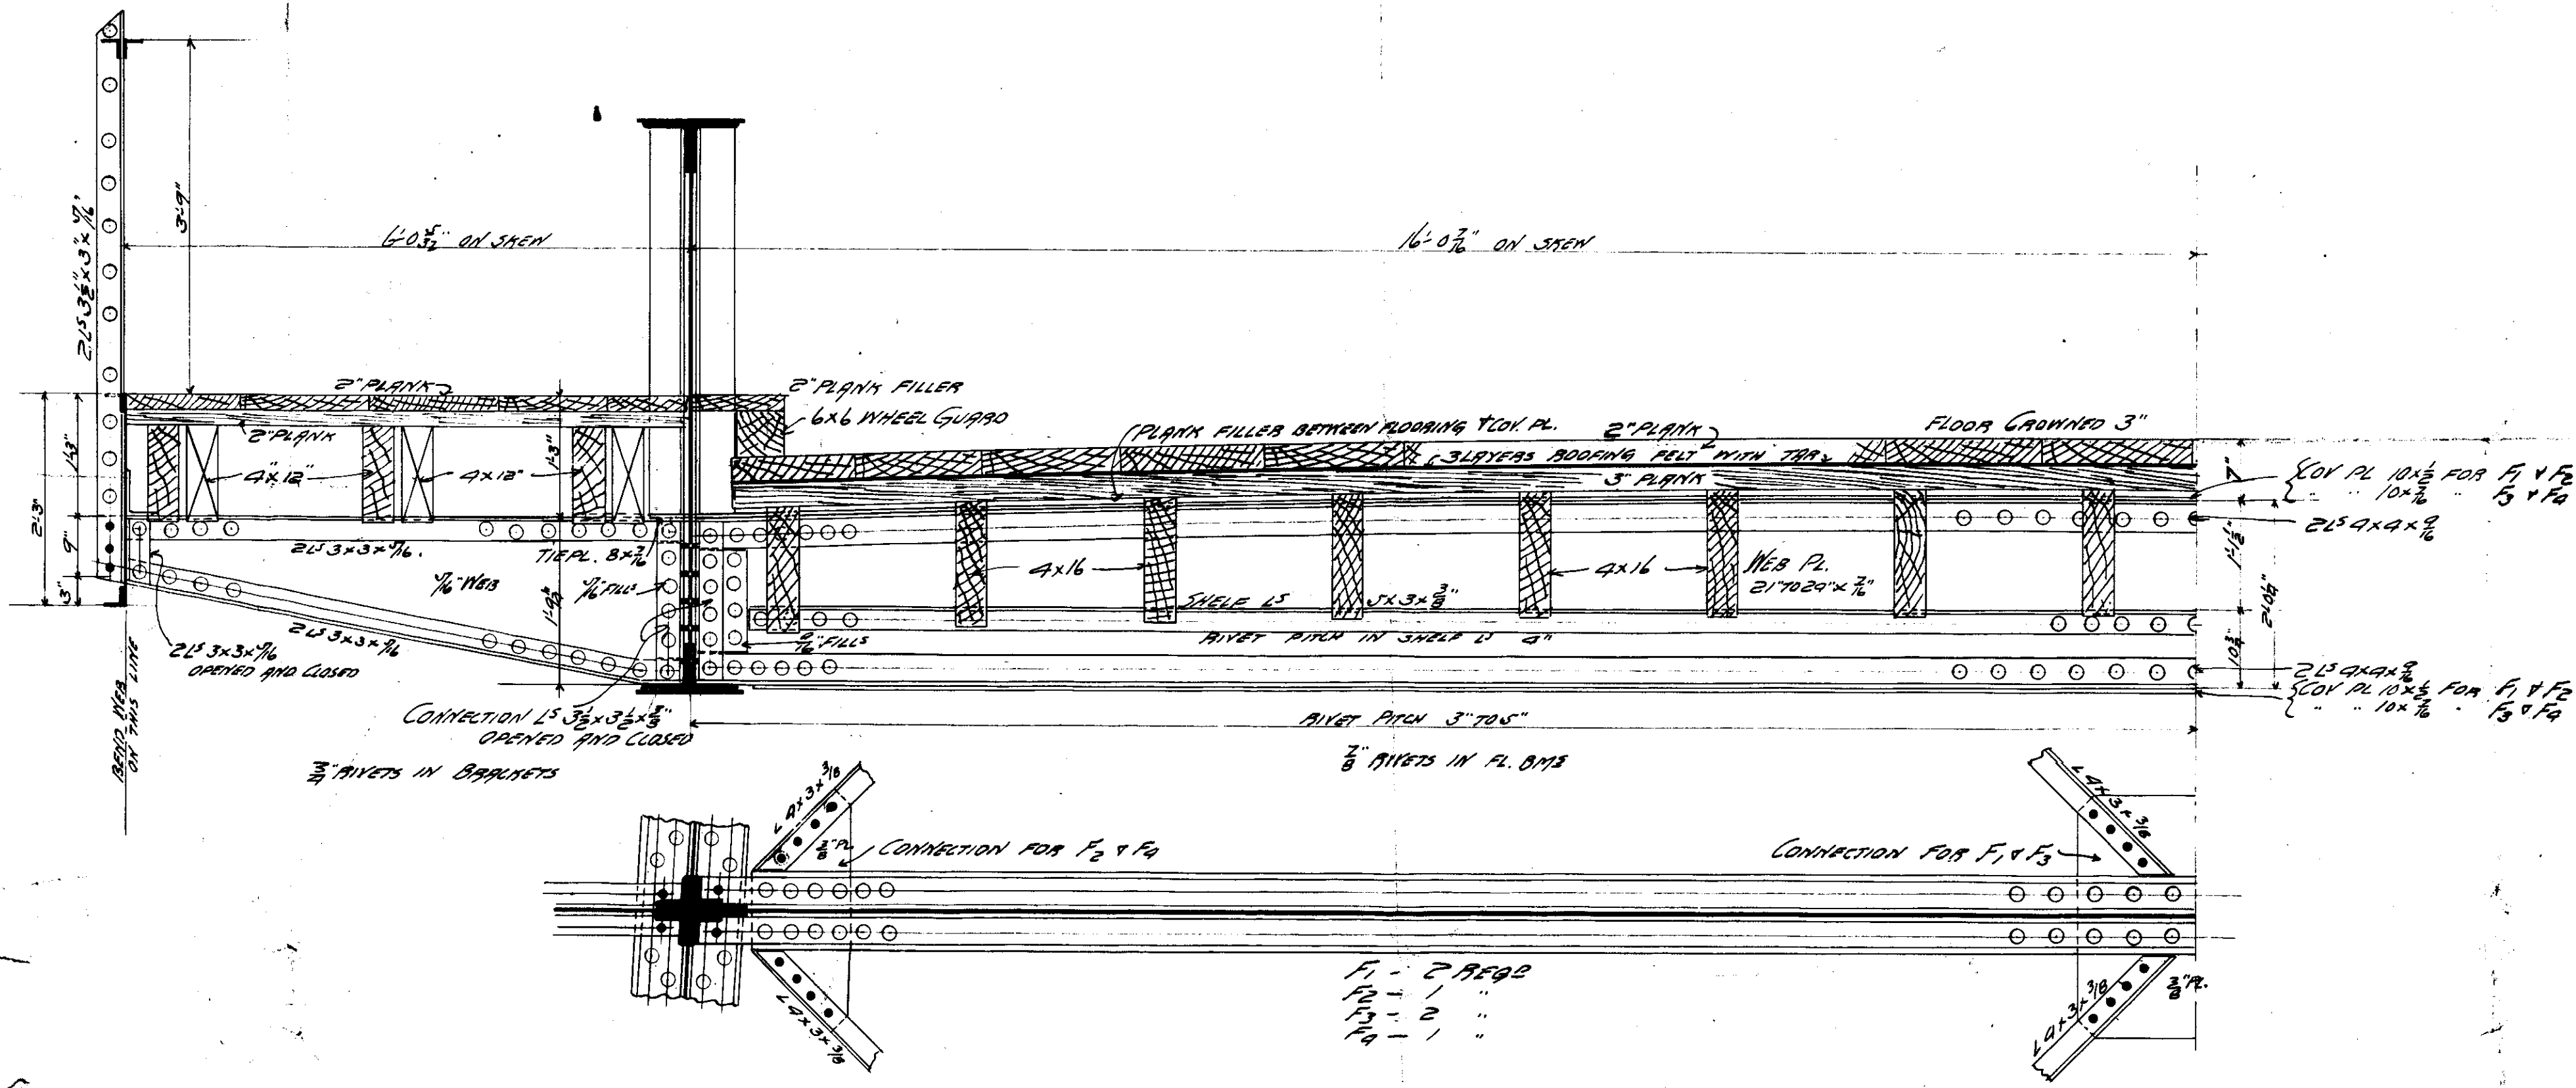
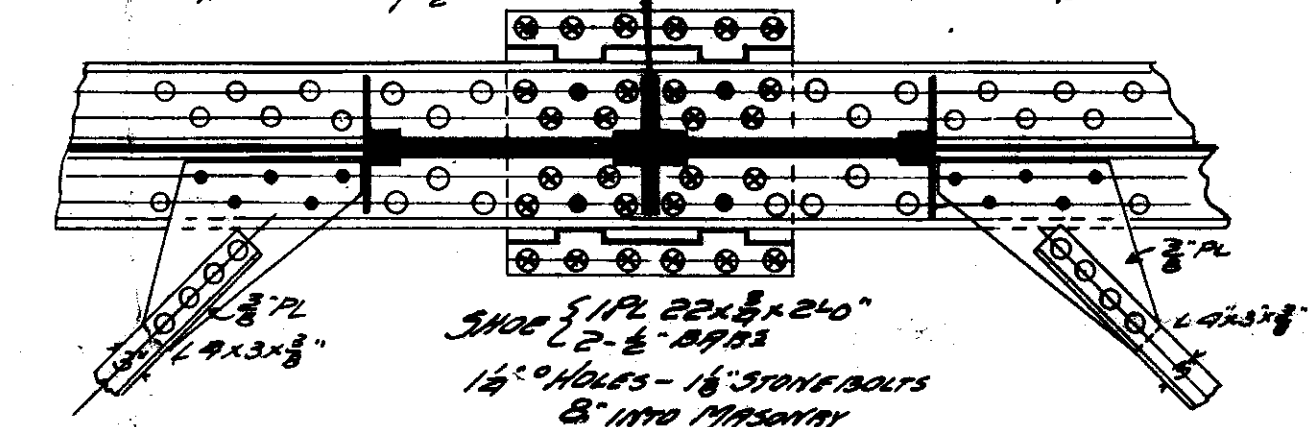



GIRDER G1 - 2 BEGS 18x11
BOTH HALVES OF GIRDER QUITE EXCEPT AS SHOWN DIFFERENT

ALL STIFFENERS
5x3 1/2"


GIRDER G2 - 2 BEGS 18x11
LINE G1 EXCEPT AS SHOWN DIFFERENT

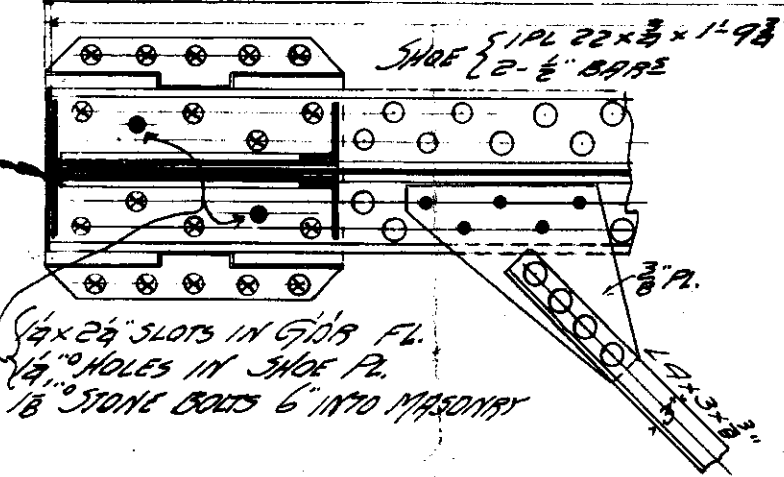

GENERAL PLAN & ELEVATION
SCALE 1"=6'0"

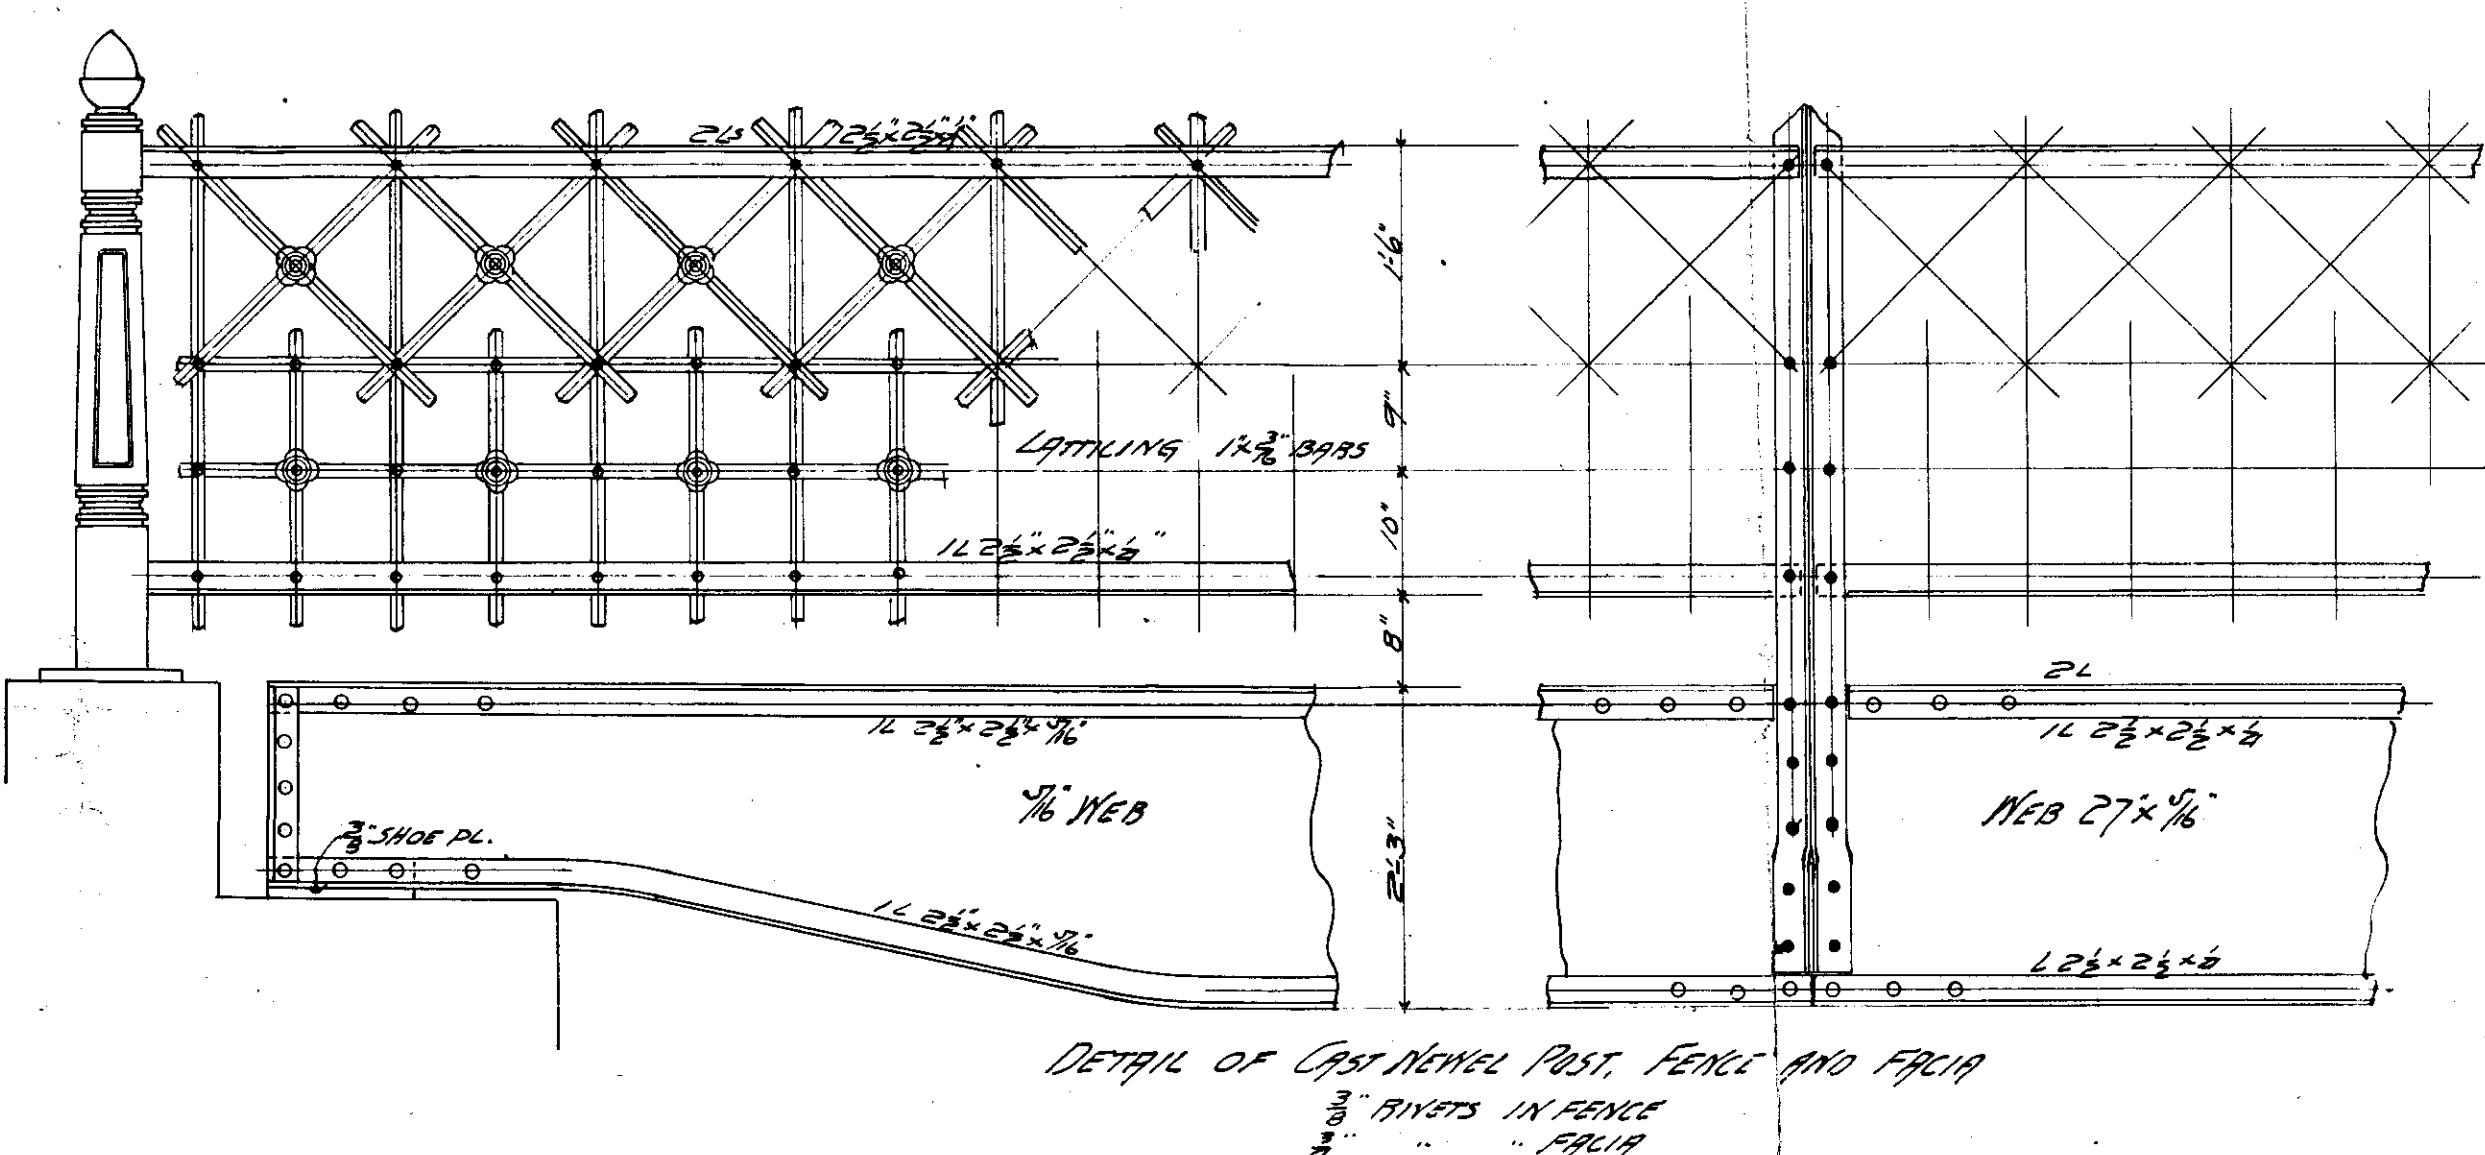

DETAIL OF CENTRAL PIER AND ABUTMENT
3" RIVETS IN FENCE
1" RIVETS IN PIER

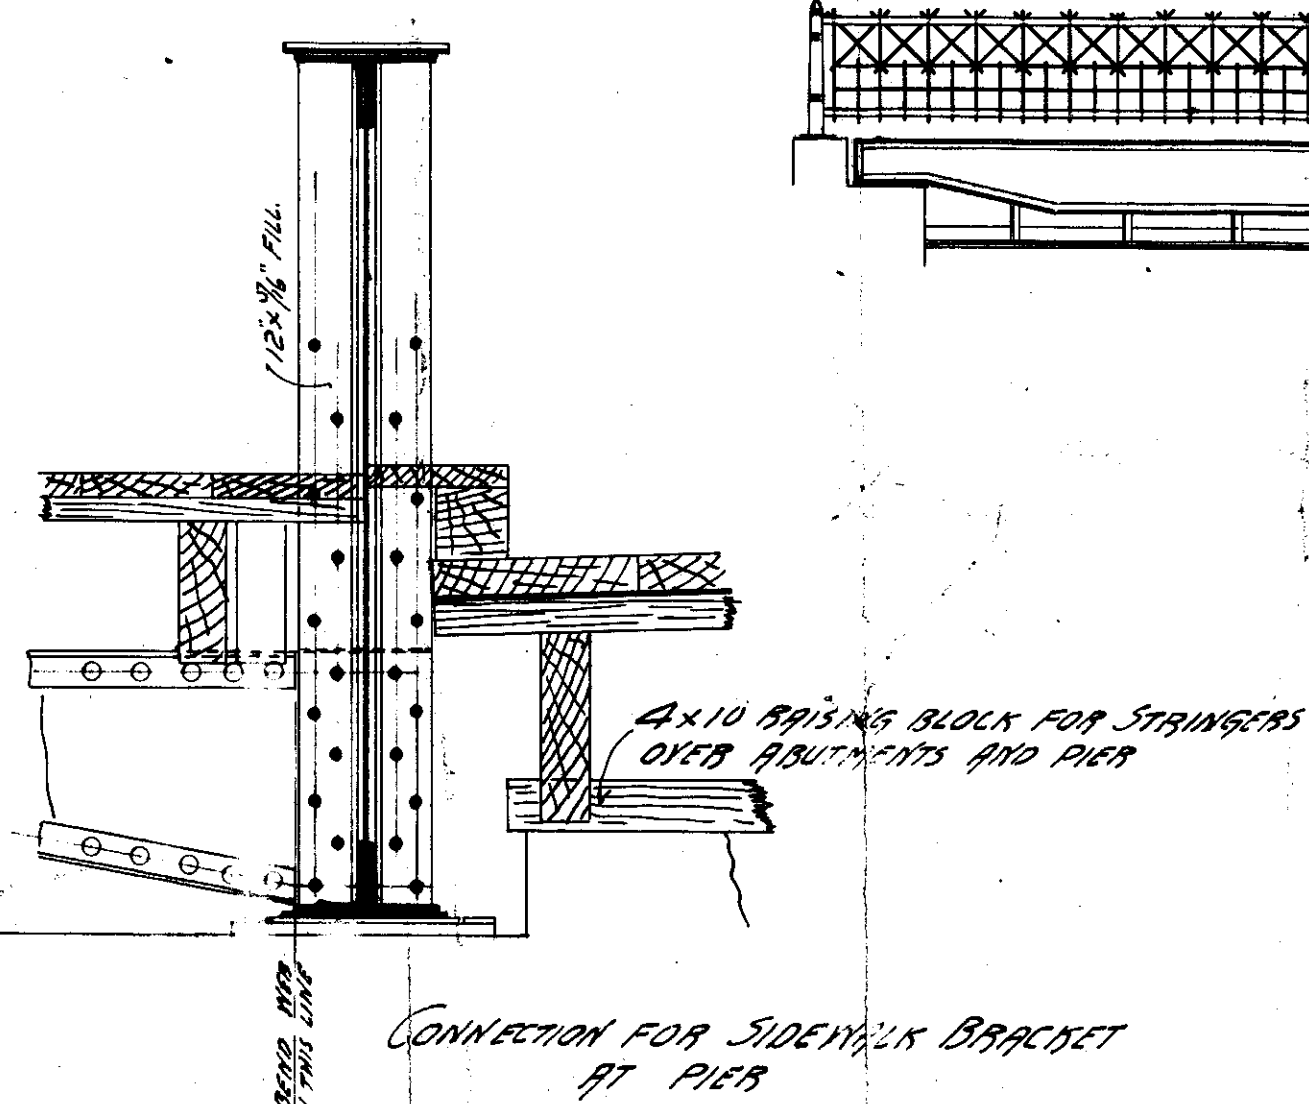

CONNECTION FOR SIDE GIRDER BRACKET
AT PIER

Drawn by
BRAD STREET
HARTFORD, CT.
NY 10001
SCALE 1"=6'0"