


Property
of
ELIZUR S. GOODRICH
CHURCH ST. REAR
HARTFORD, CONN.

SCALE 1 inch = 20 feet. ^{Addition} JUNE 1910. JAN. 1917
Spencer and Washburn, Eng'rs.

We hereby certify that this map
is substantially correct.
June 3, 1910. Spencer and Washburn, Eng'rs.

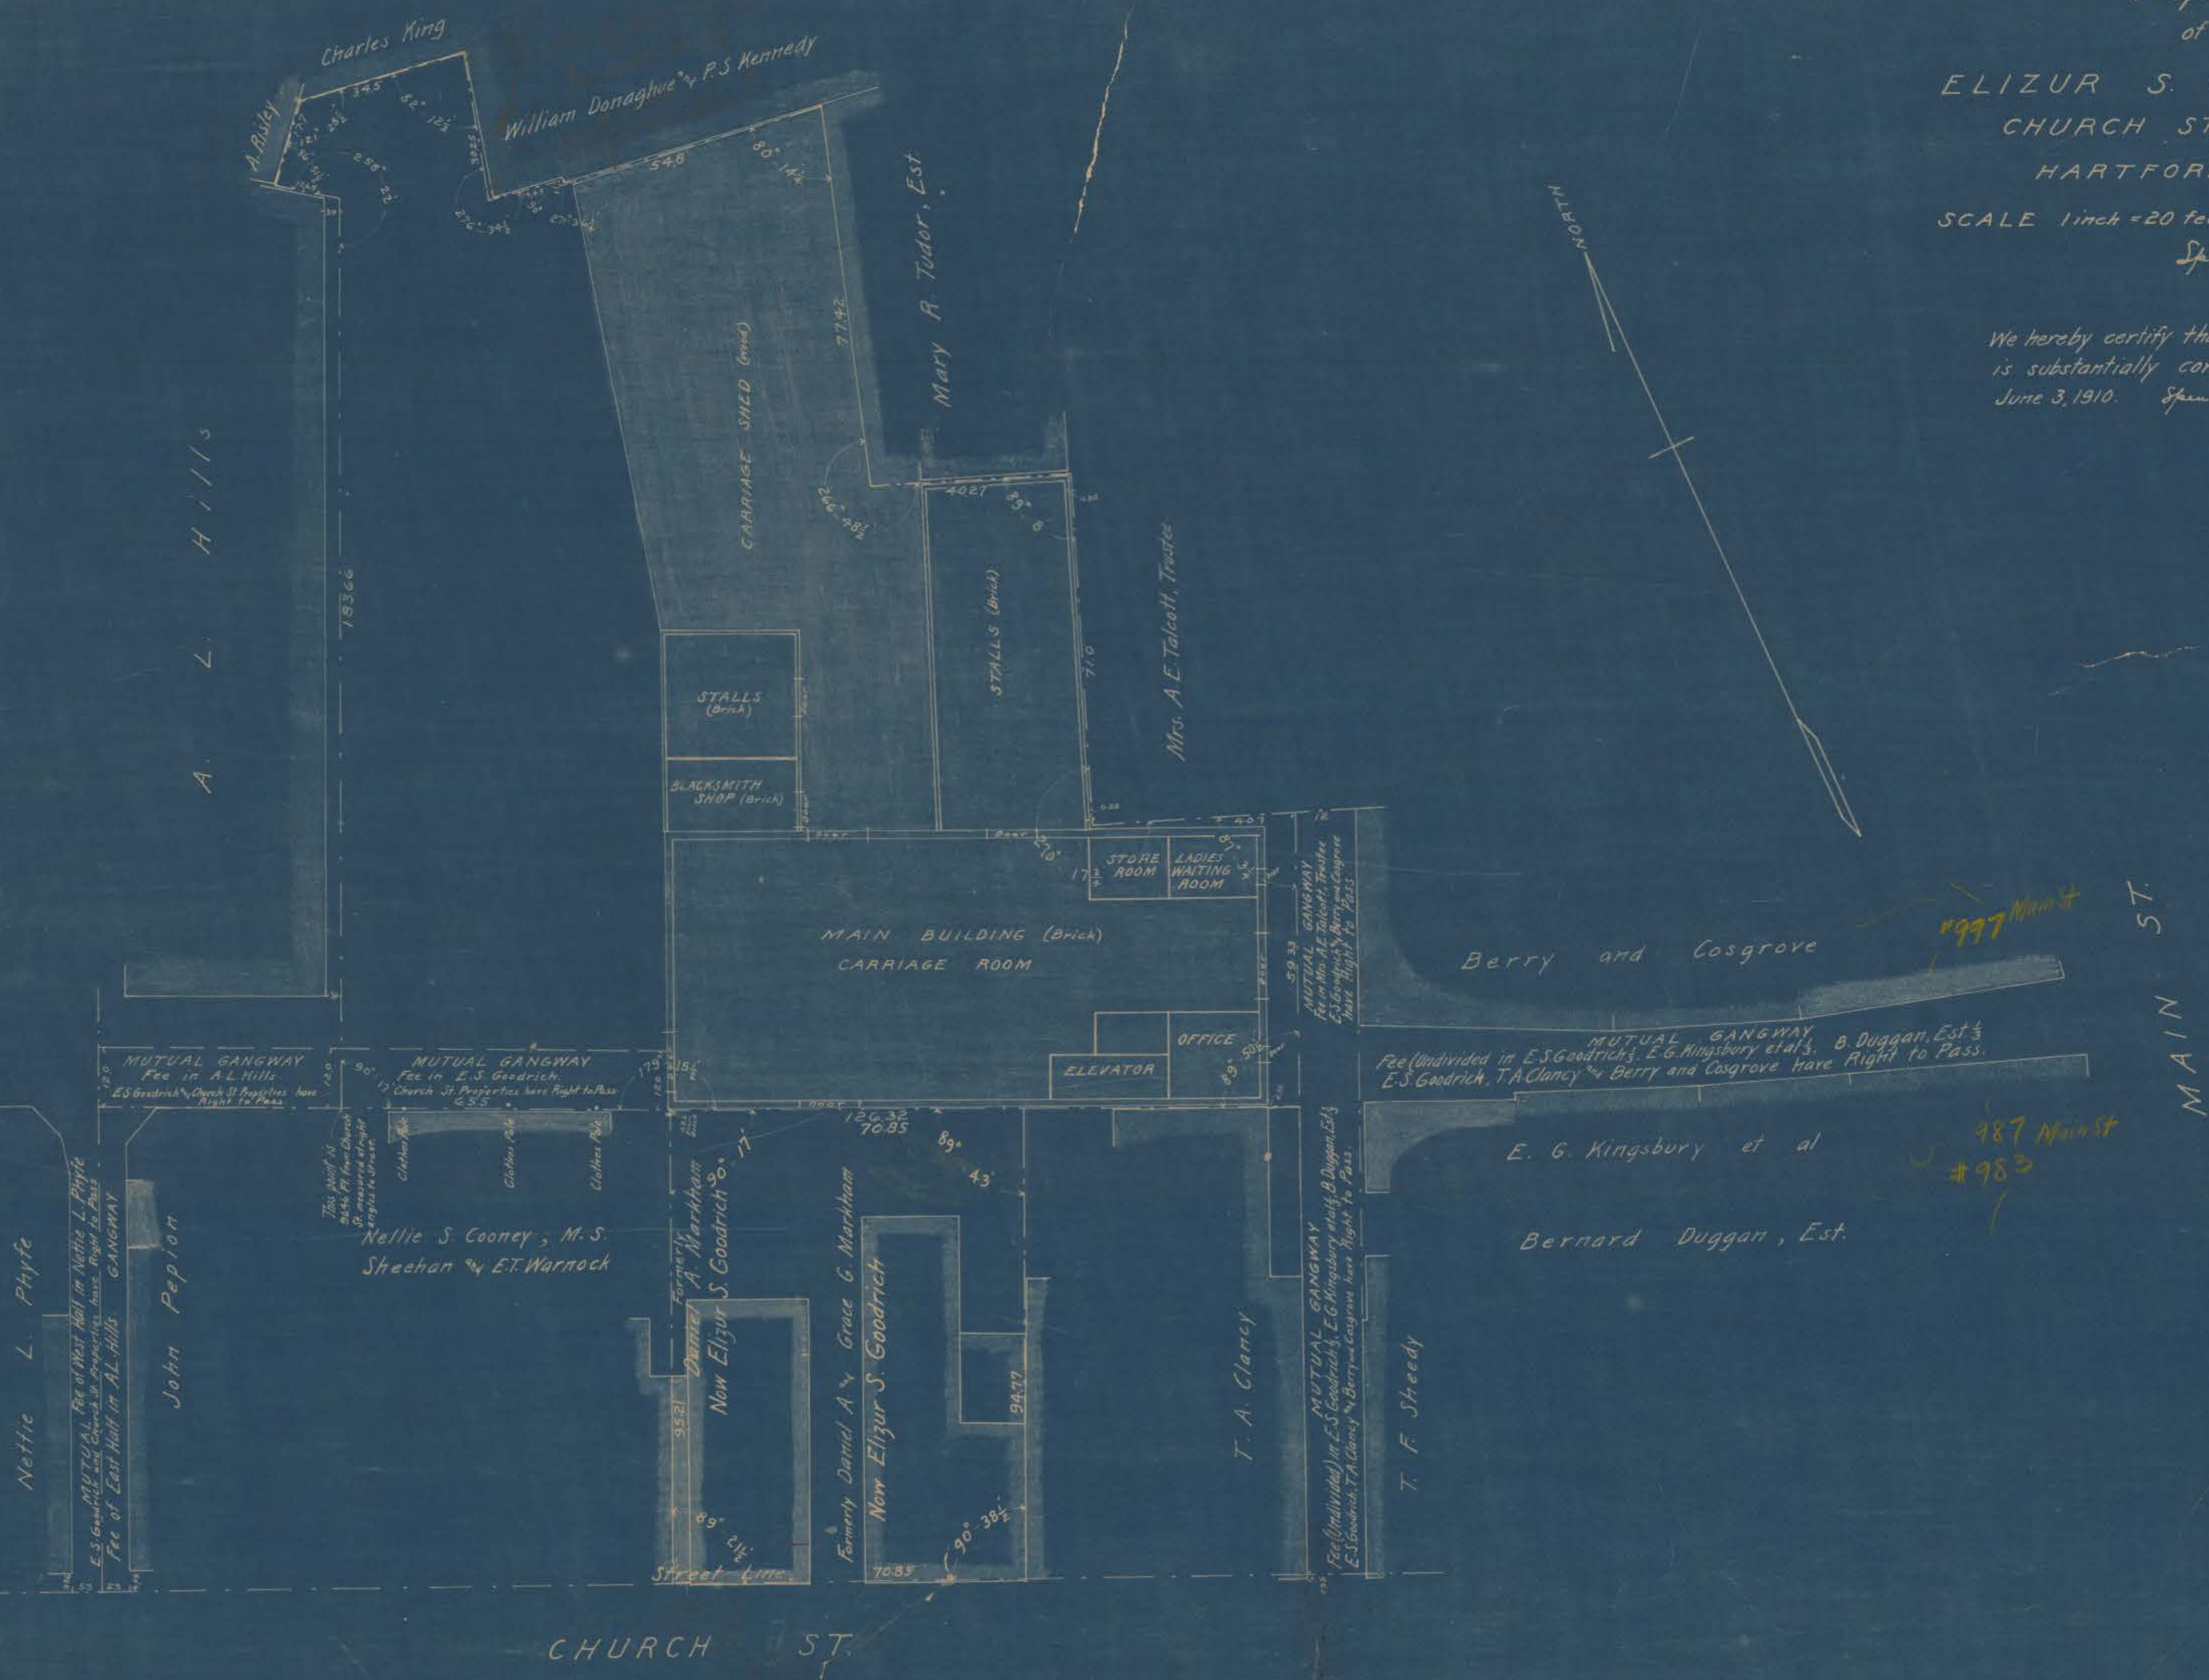

see Loomis Sheet #11

1997 Main St

987 Main St
#983