


164/29B

GOOD WORKSHEET

SITE
164/29B



LOCATION MAP

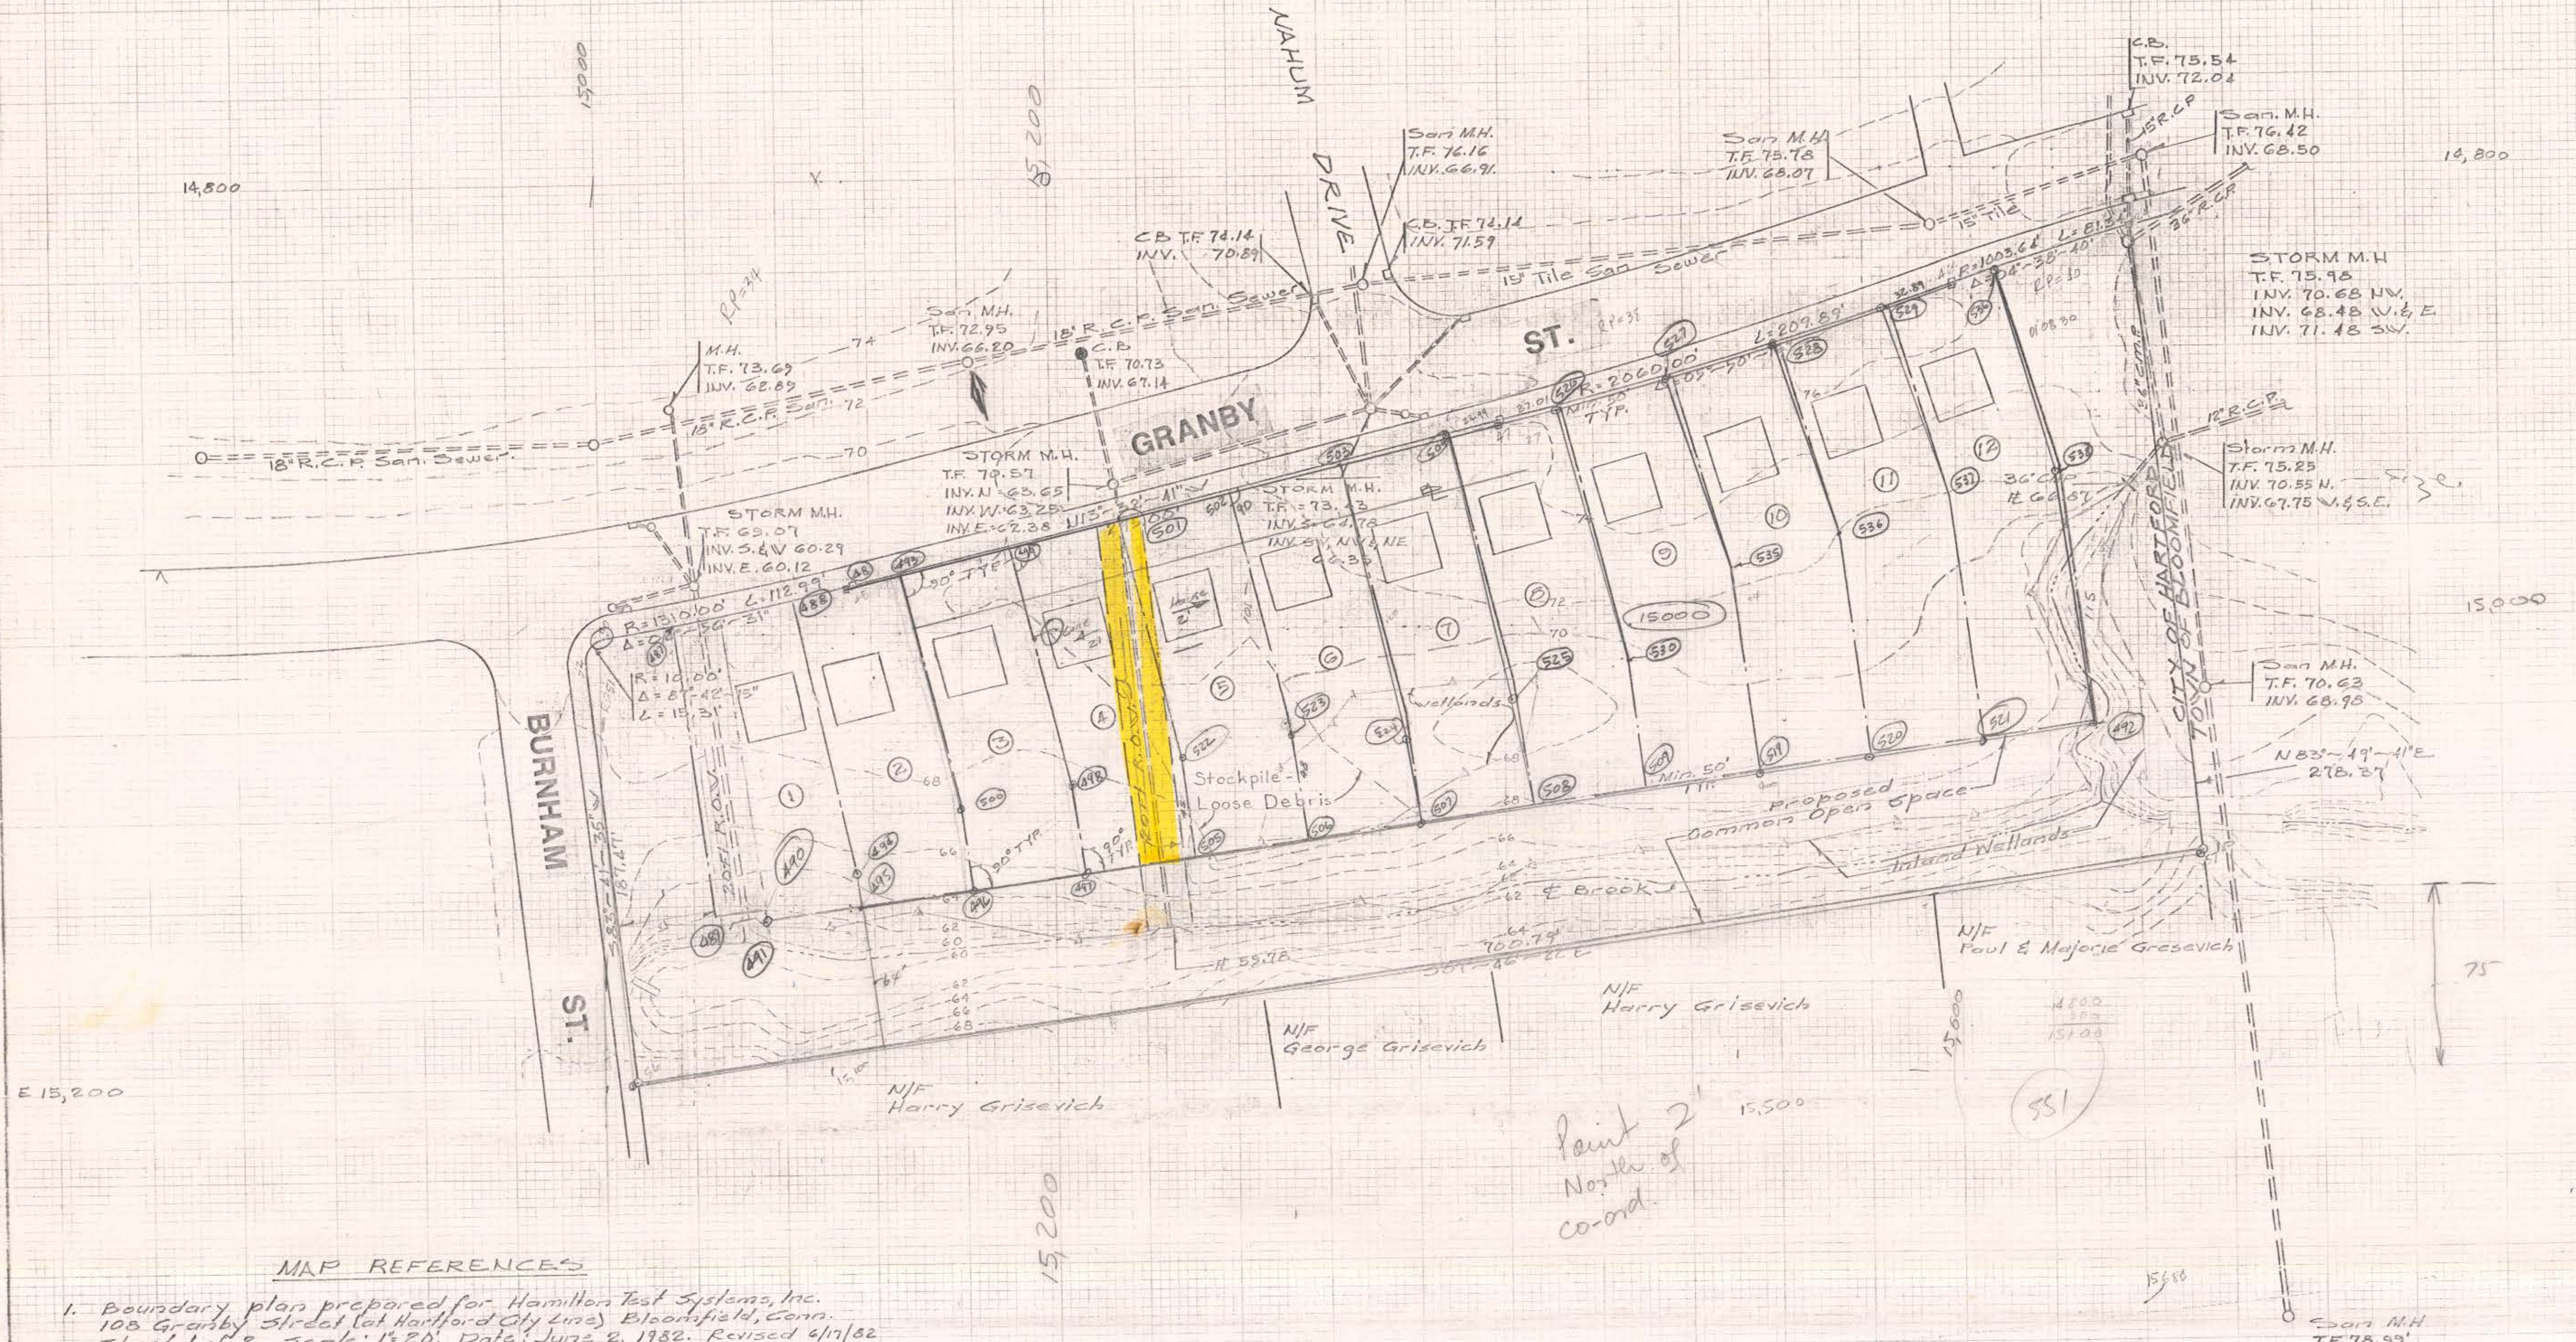

FILE 55
Load 142

MAP REFERENCES

1. Boundary plan prepared for Hamilton Test Systems, Inc. 108 Granby Street (at Hartford City Line) Bloomfield, Conn. Sheet 1 of 2. Scale: 1"=20'. Date: June 2, 1982. Revised 6/1/82. Wilson Alford, Sr. Land Surveyor.
2. City of Hartford, Connecticut, Department of Engineering Boundary Description Map, Housing Site Development Project No. 3, Submitted by John Loring, Daybook No 0100844. Scale: 1"=40'. Date: March 1969.

Branch - 5

CITY OF HARTFORD, CONNECTICUT DEPARTMENT OF PUBLIC WORKS BUREAU OF ENGINEERING SERVICES		
PLAN OF PROPERTY KNOWN AS 254 GRANBY ST Hartford, Connecticut		
SUBMITTED	RECOMMENDED	APPROVED
PROJECT ENGINEER	CHIEF ENGINEER	CITY ENGINEER
DRAWN J.B.	SCALE 1"=40'	DAYBOOK NO. 011239
CHECKED OB	DATE 6. 3. 91	164/29B

164/29B