


157/29B



SITE
164/29B



LOCATION MAP

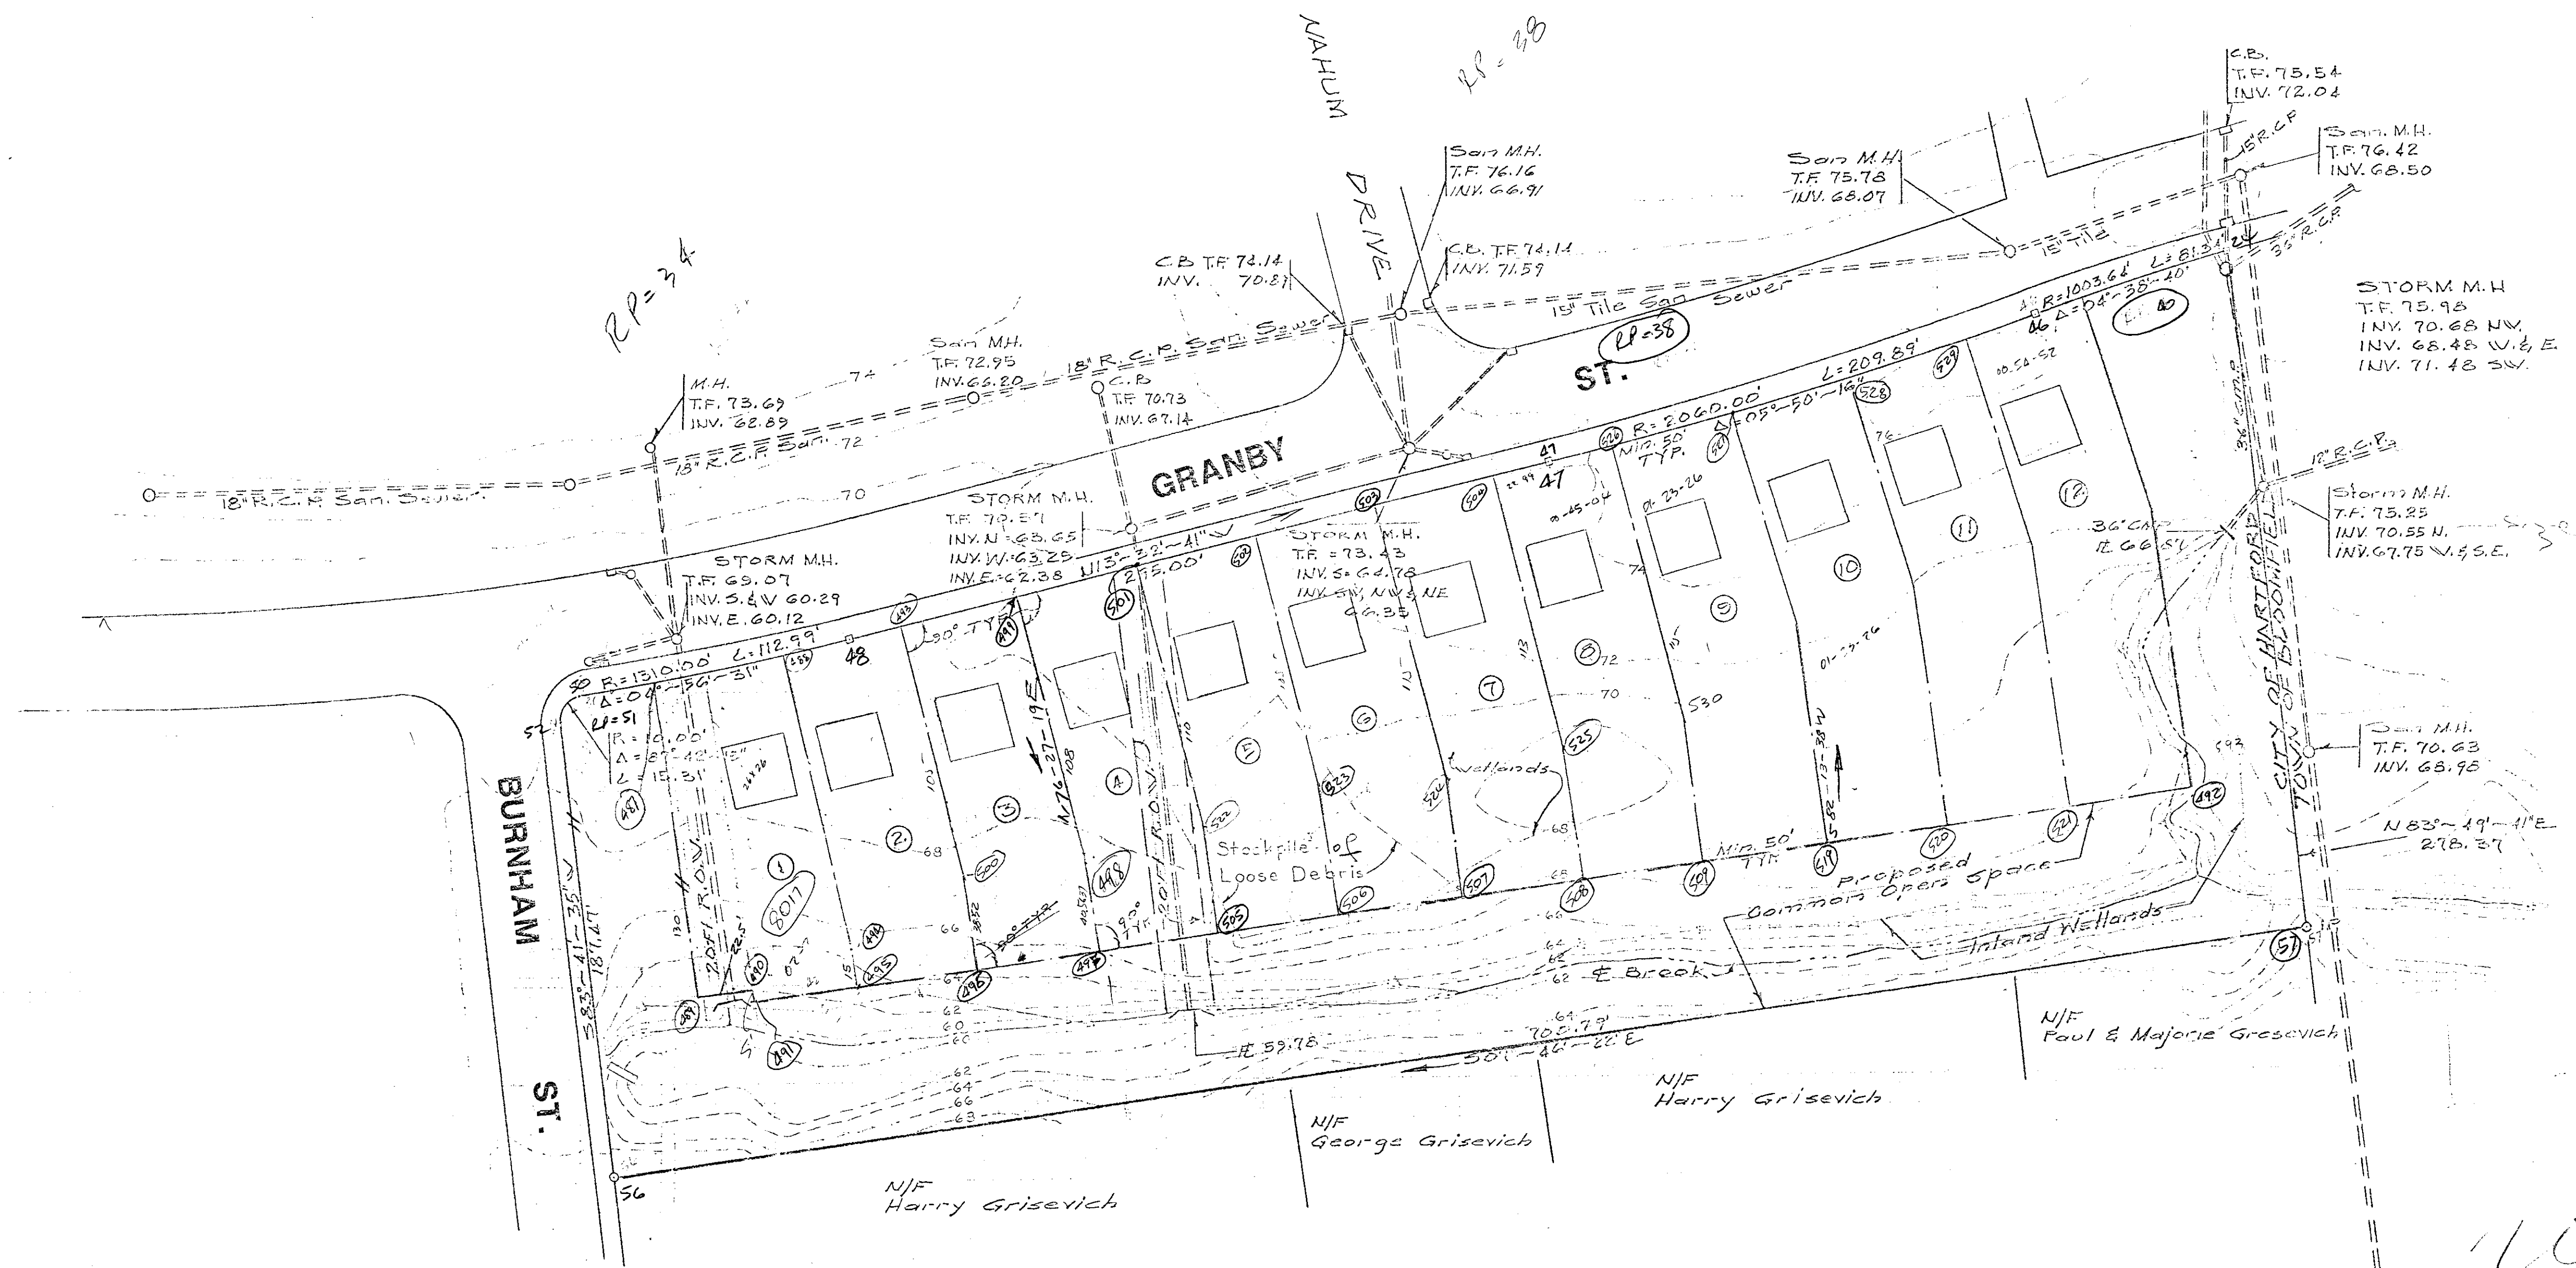


MAP REFERENCES

1. Boundary plan prepared for Hamilton Test Systems, Inc., 108 Granby Street (at Hartford City Line) Bloomfield, Conn. Sheet 1 of 2. Scale: 1"=20'. Date: June 2, 1982. Revised 6/17/82. Wilson Alford, Sr. Land Surveyor.
2. City of Hartford, Connecticut, Department of Engineering Boundary Description Map, Housing site Development Project No 3. Submitted by John Limon, Daybook No 010084A. Scale: 1"=40'. Date: March 1969.

LOAN 26
6000 S.F.
62.0158

San M.H.
T.F. 78.54
INV. 62.94

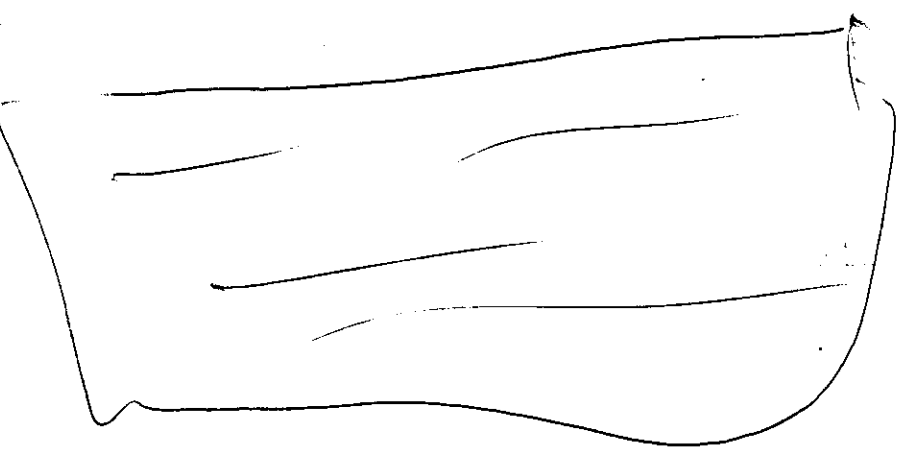

HARTFORD, CONNECTICUT DEPARTMENT OF ENGINEERING BUREAU OF SURVEYING SERVICES	
PLAN OF PROPERTY KNOWN AS 254 GRANBY ST Hartford, Connecticut	
DATE J.B. 08	DATE 01/23/91 164/29B