


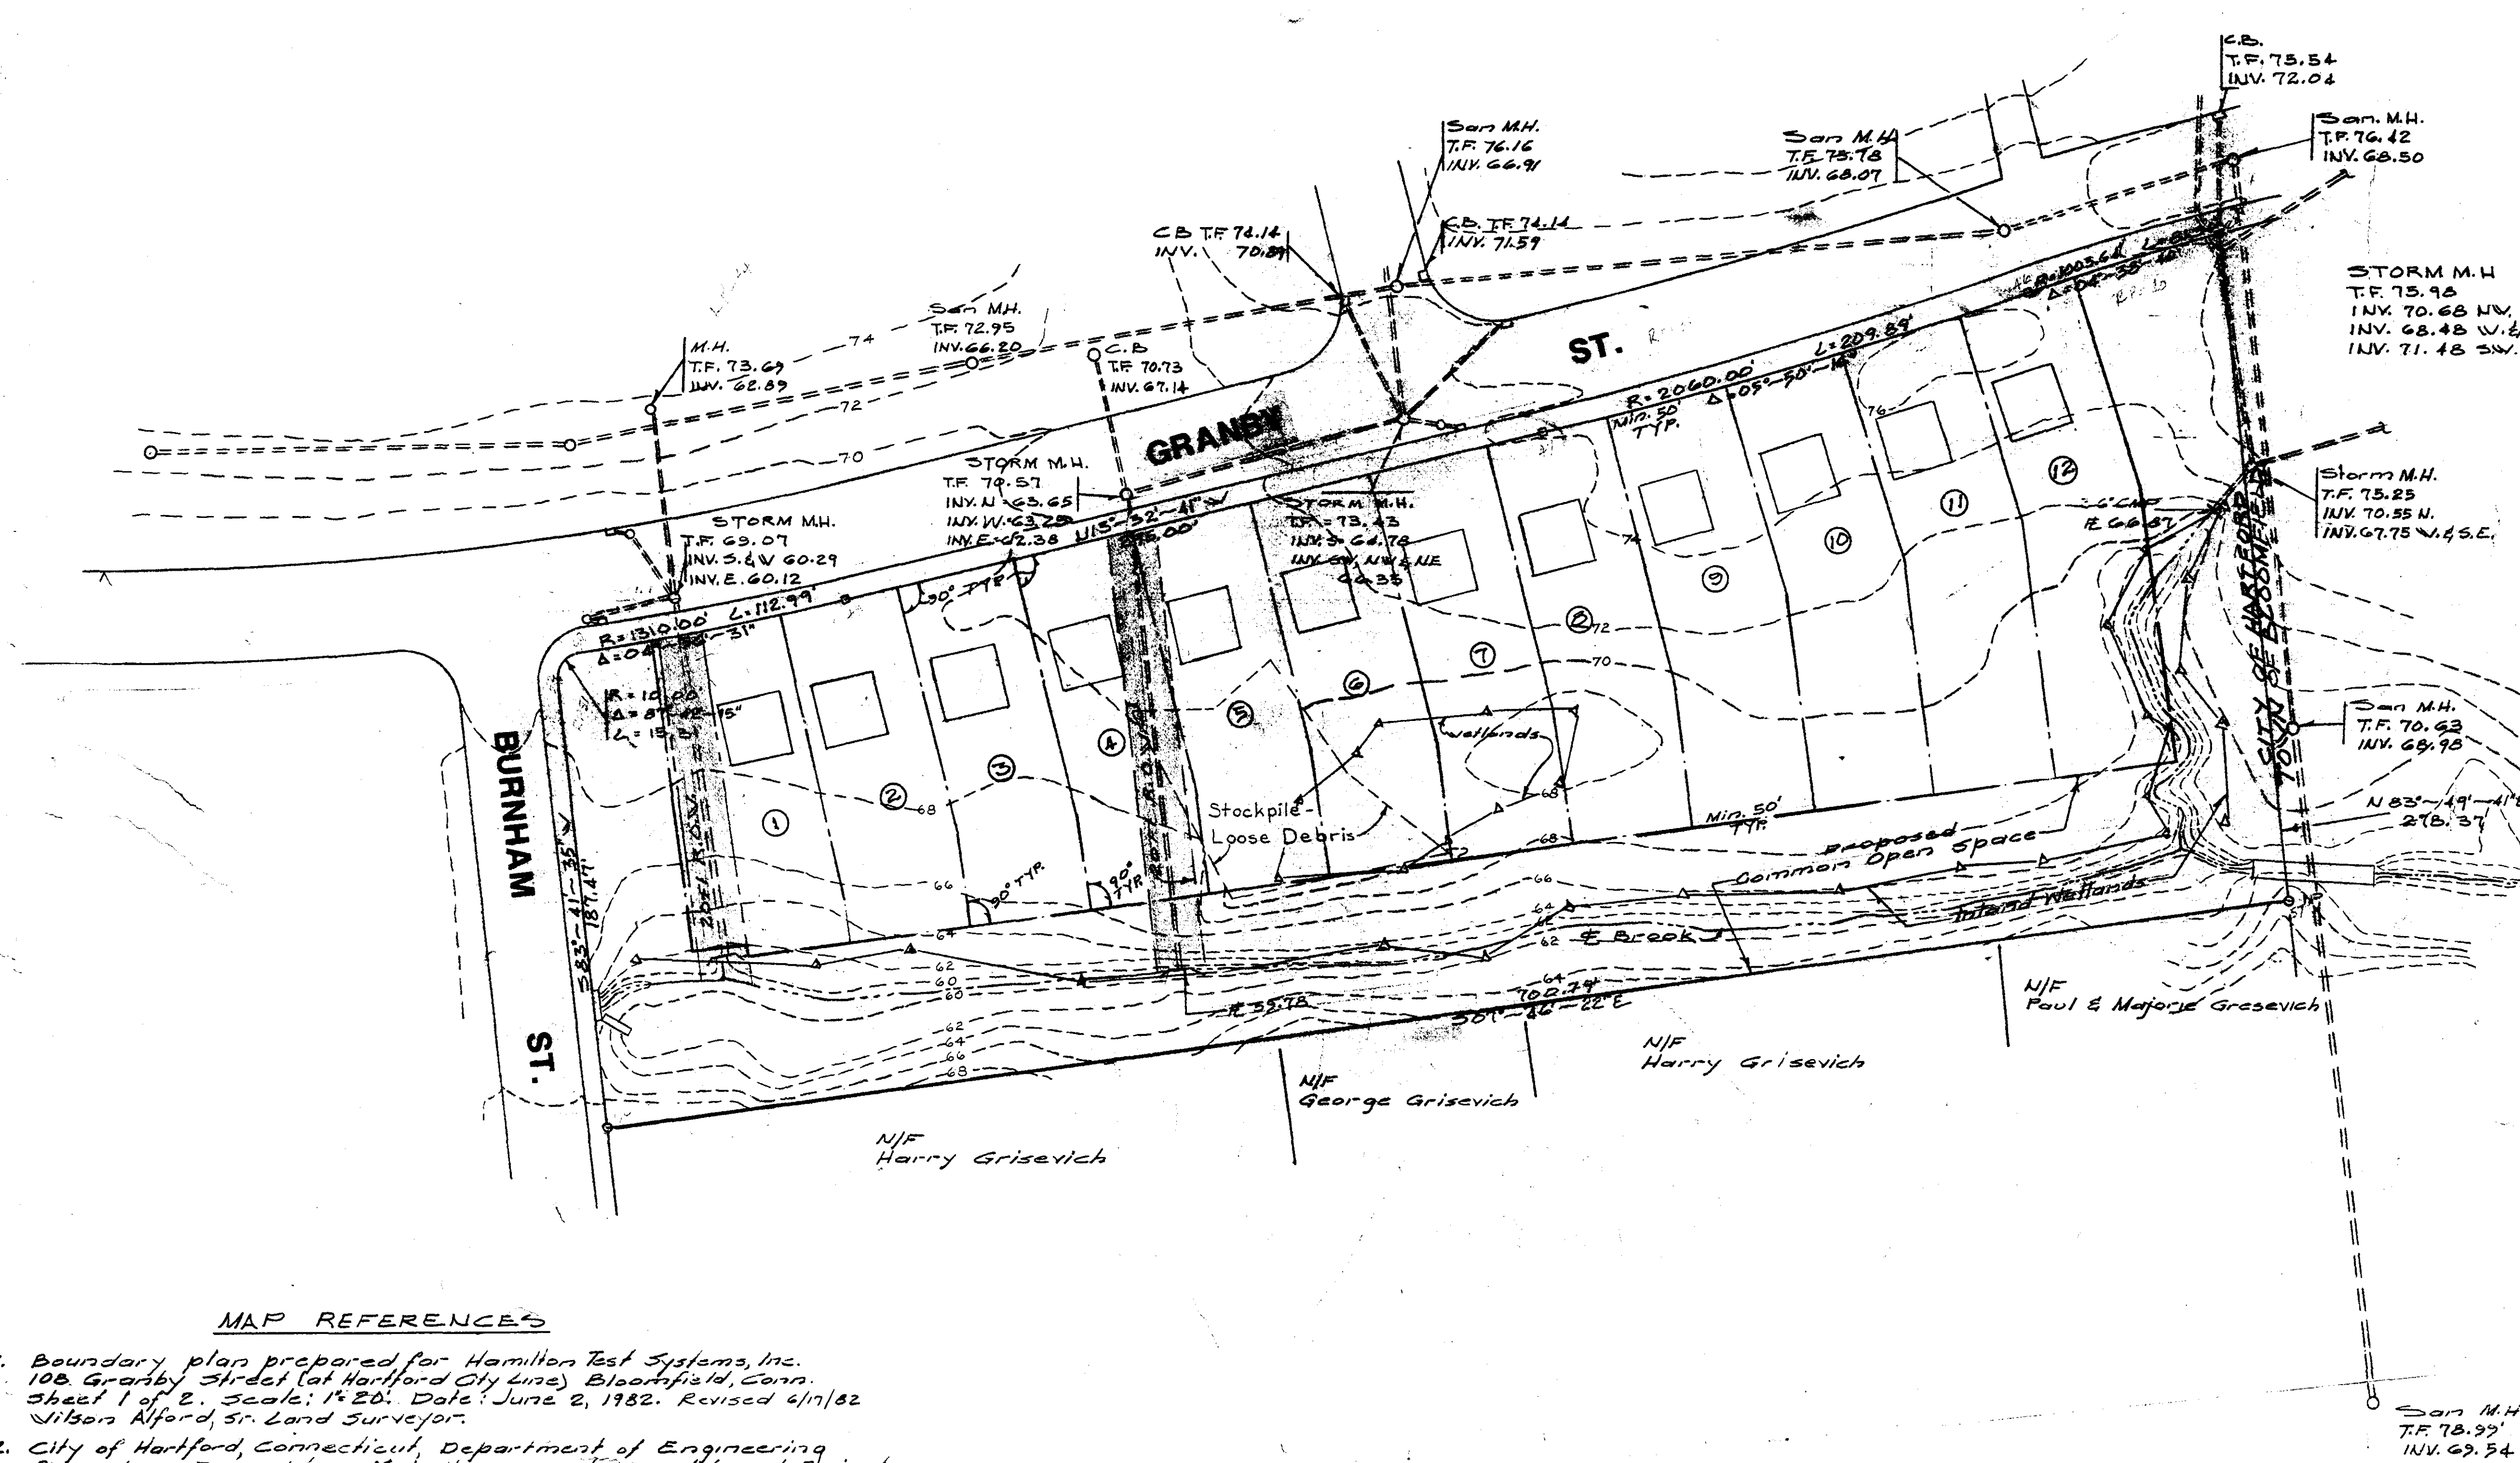

LOCATION MAP

MAP REFERENCES

1. Boundary plan prepared for Hamilton Test Systems, Inc. 100 Granby Street (at Hartford City Lines) Bloomfield, Conn. Sheet 1 of 2. Scale: 1"=20'. Date: June 2, 1982. Revised 6/17/82 Wilson Alford, Sr. Land Surveyor.
2. City of Hartford, Connecticut, Department of Engineering Boundary Description Map, Housing site Development Project No 3, Submitted by John Liners, Daybook No 010084A Scale: 1"=40'. Date: March 1969.

CITY OF HARTFORD, CONNECTICUT DEPARTMENT OF PUBLIC WORKS BUREAU OF ENGINEERING SERVICES		
PLAN OF PROPERTY KNOWN AS 254 GRANBY ST Hartford, Connecticut		
SUBMITTED	RECOMMENDED	APPROVED
PROJECT ENGINEER	DIVISION MANAGER	CITY ENGINEER, ESB
DRAWN <i>L.B.</i>	SCALE 1"=40'	DAYBOOK NO. 011239
CHECKED <i>Q.B.</i>	DATE 6.3.91	