


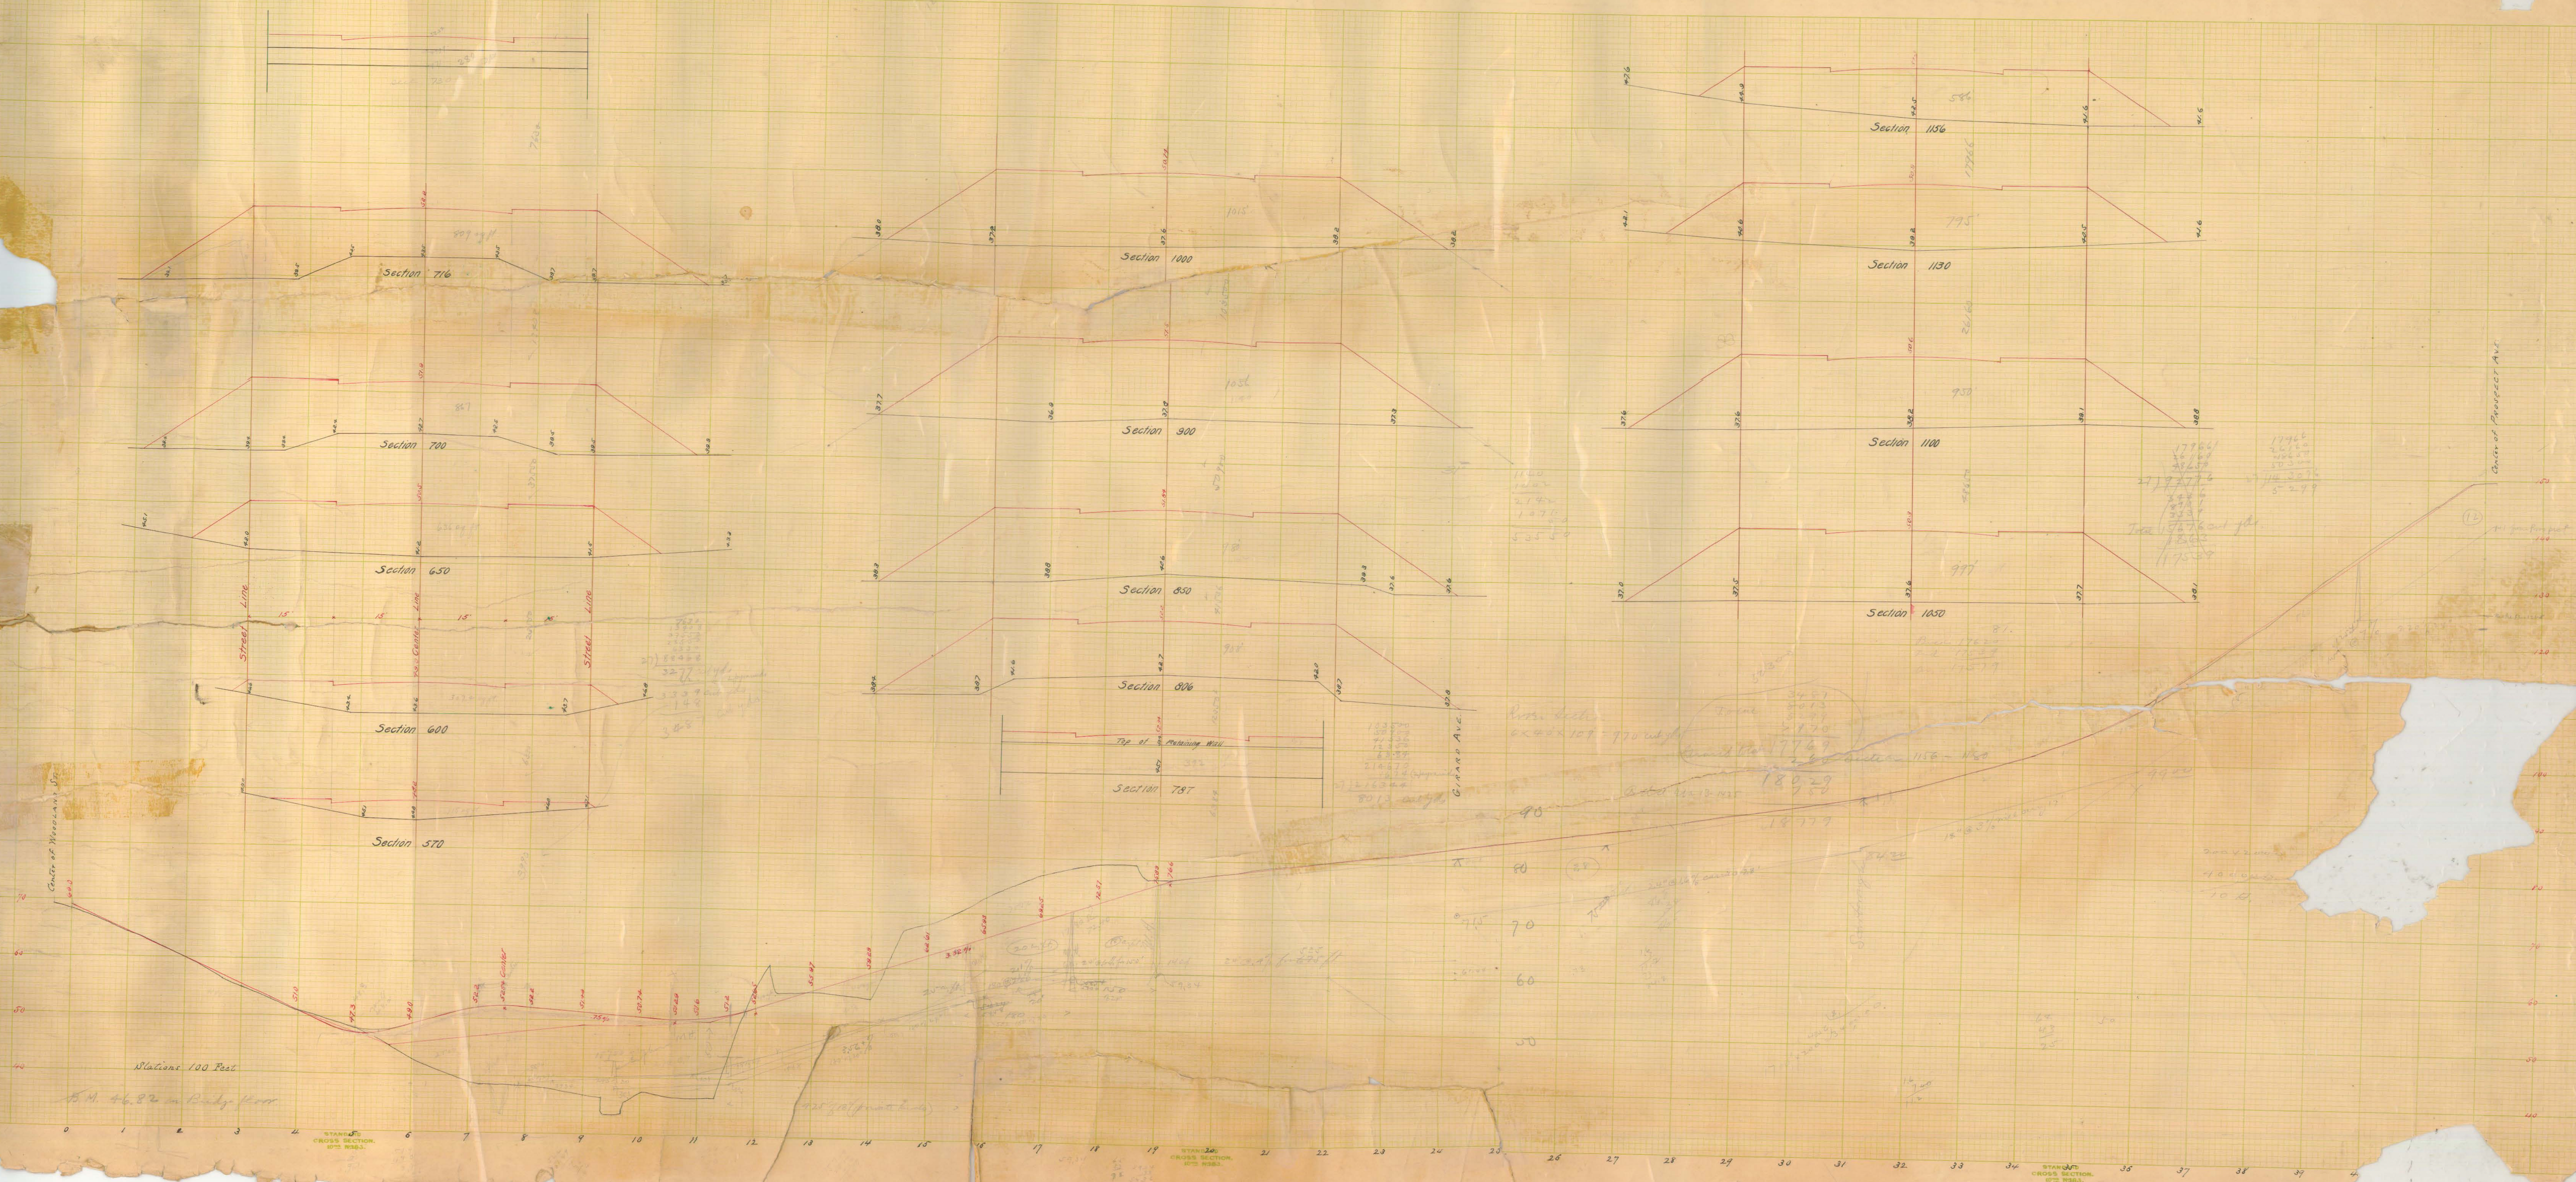

Section 716

Section 700

Section 650

Section 600

Section 570

Section 1000

Section 900

Section 850

Section 800

Section 787

Section 1156

Section 1130

Section 1100

Section 1050

Center of Wheelbarrow Dr.

Street Line

Street Center Line

Street Line

Grass Ave.

Center of Prospect Ave.

Stations 100 Feet

B.M. 46.82 on Bridge Pier

STANDARD CROSS SECTION 10' WIDE

STANDARD CROSS SECTION 10' WIDE

STANDARD CROSS SECTION 10' WIDE