
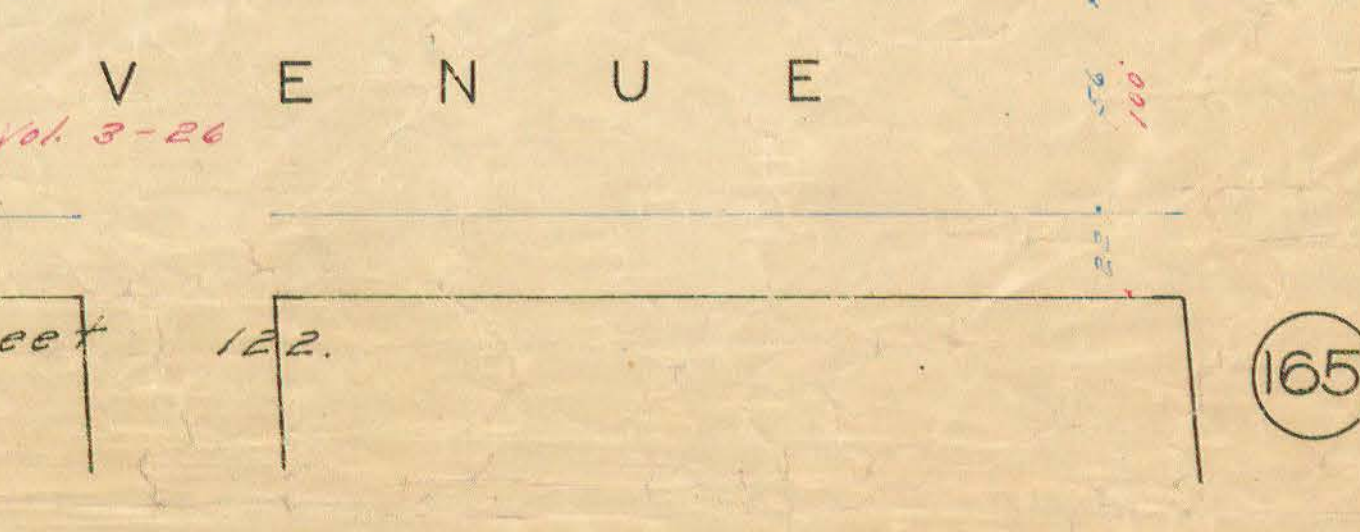
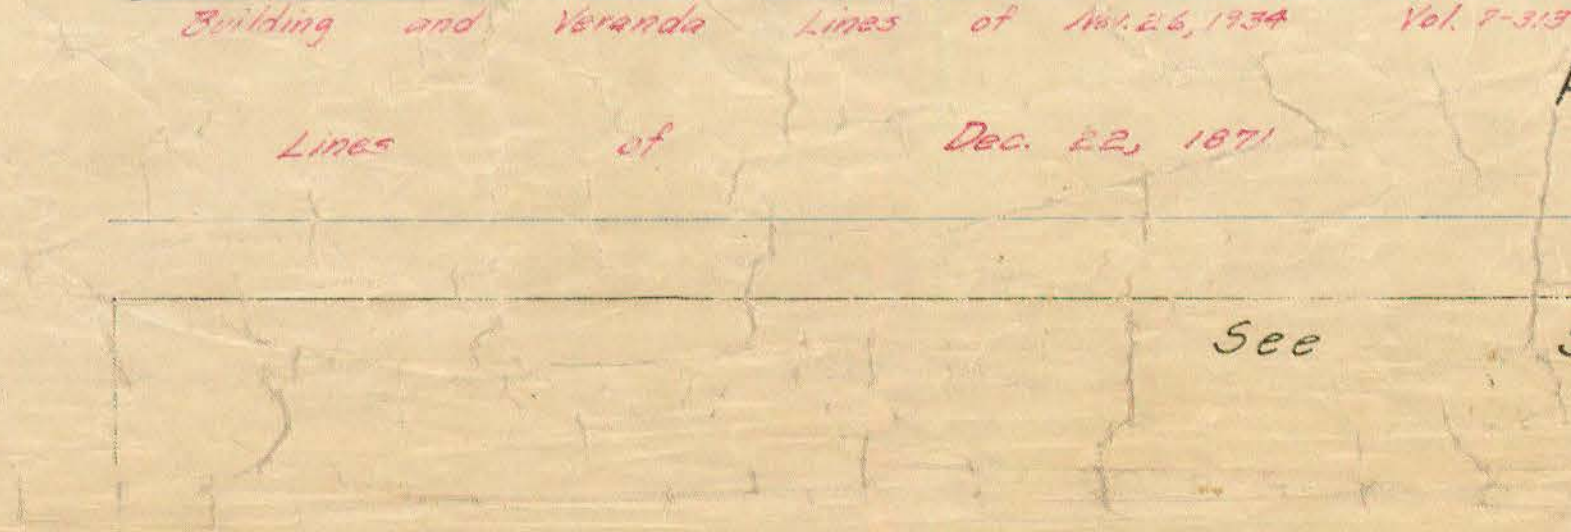
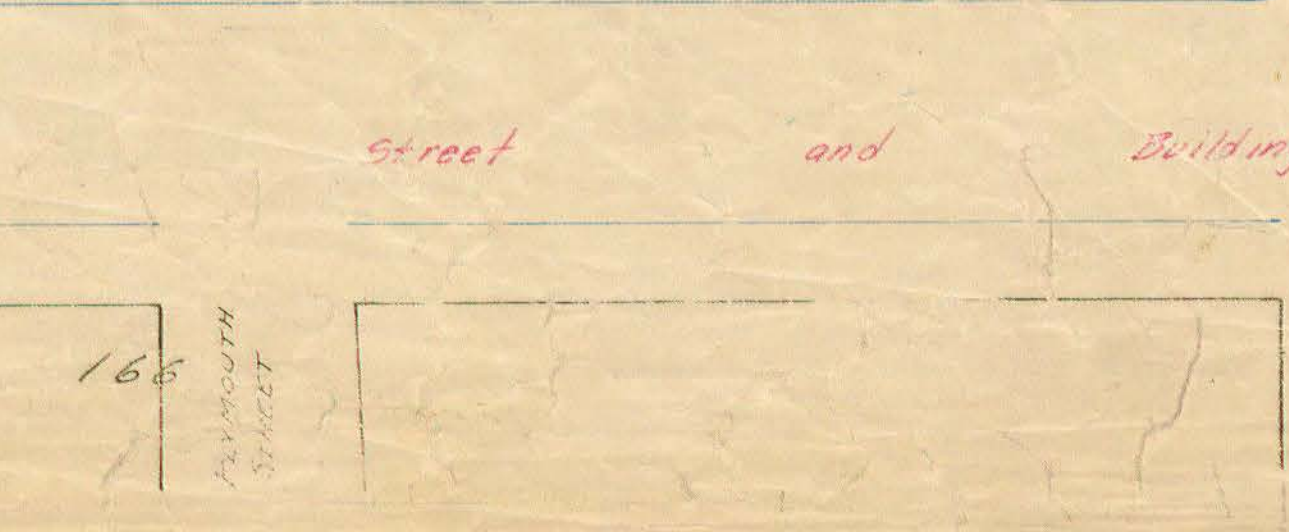
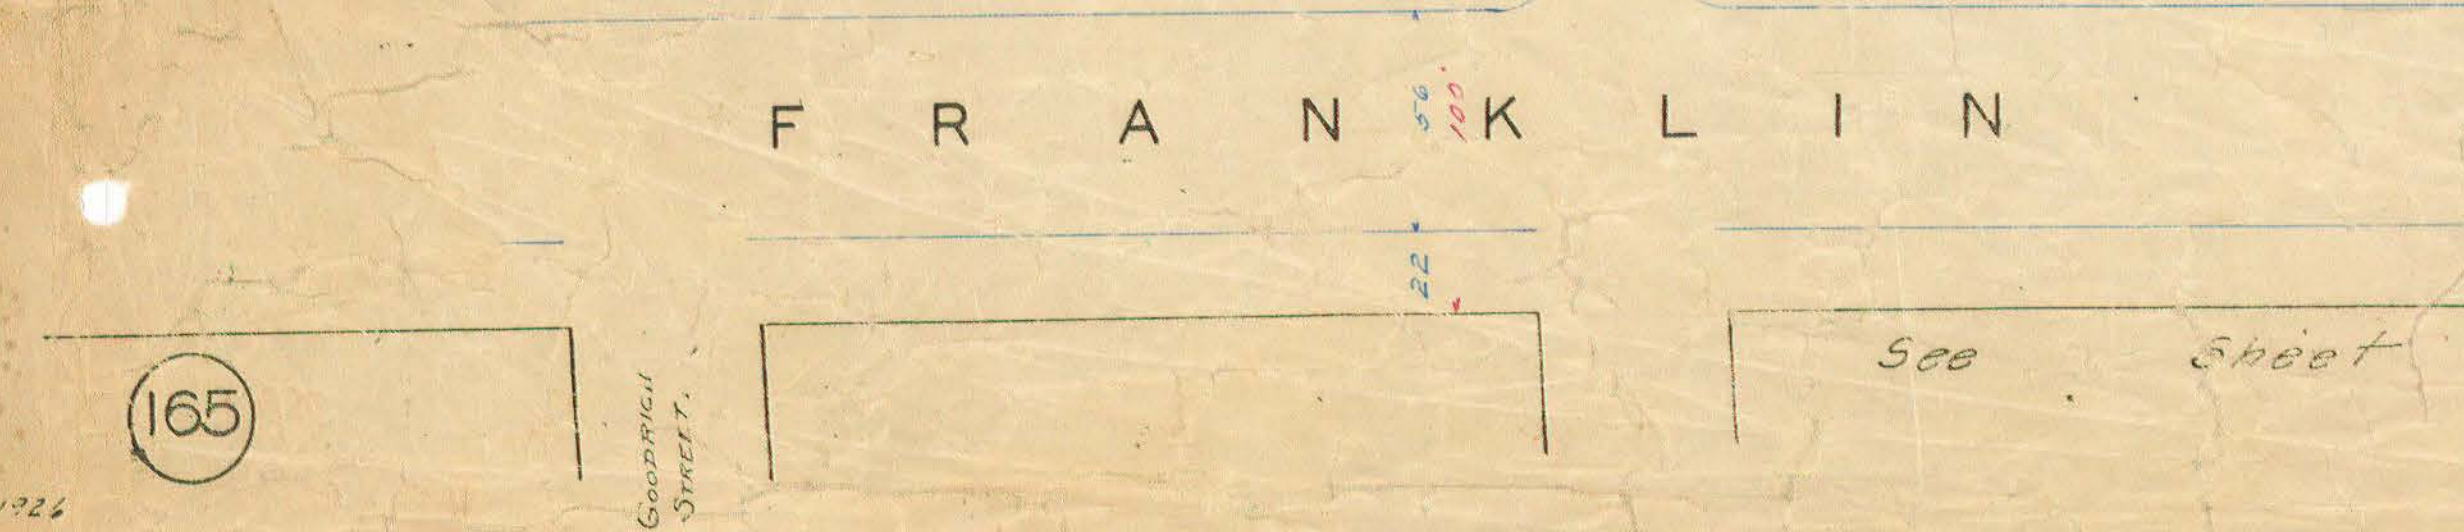
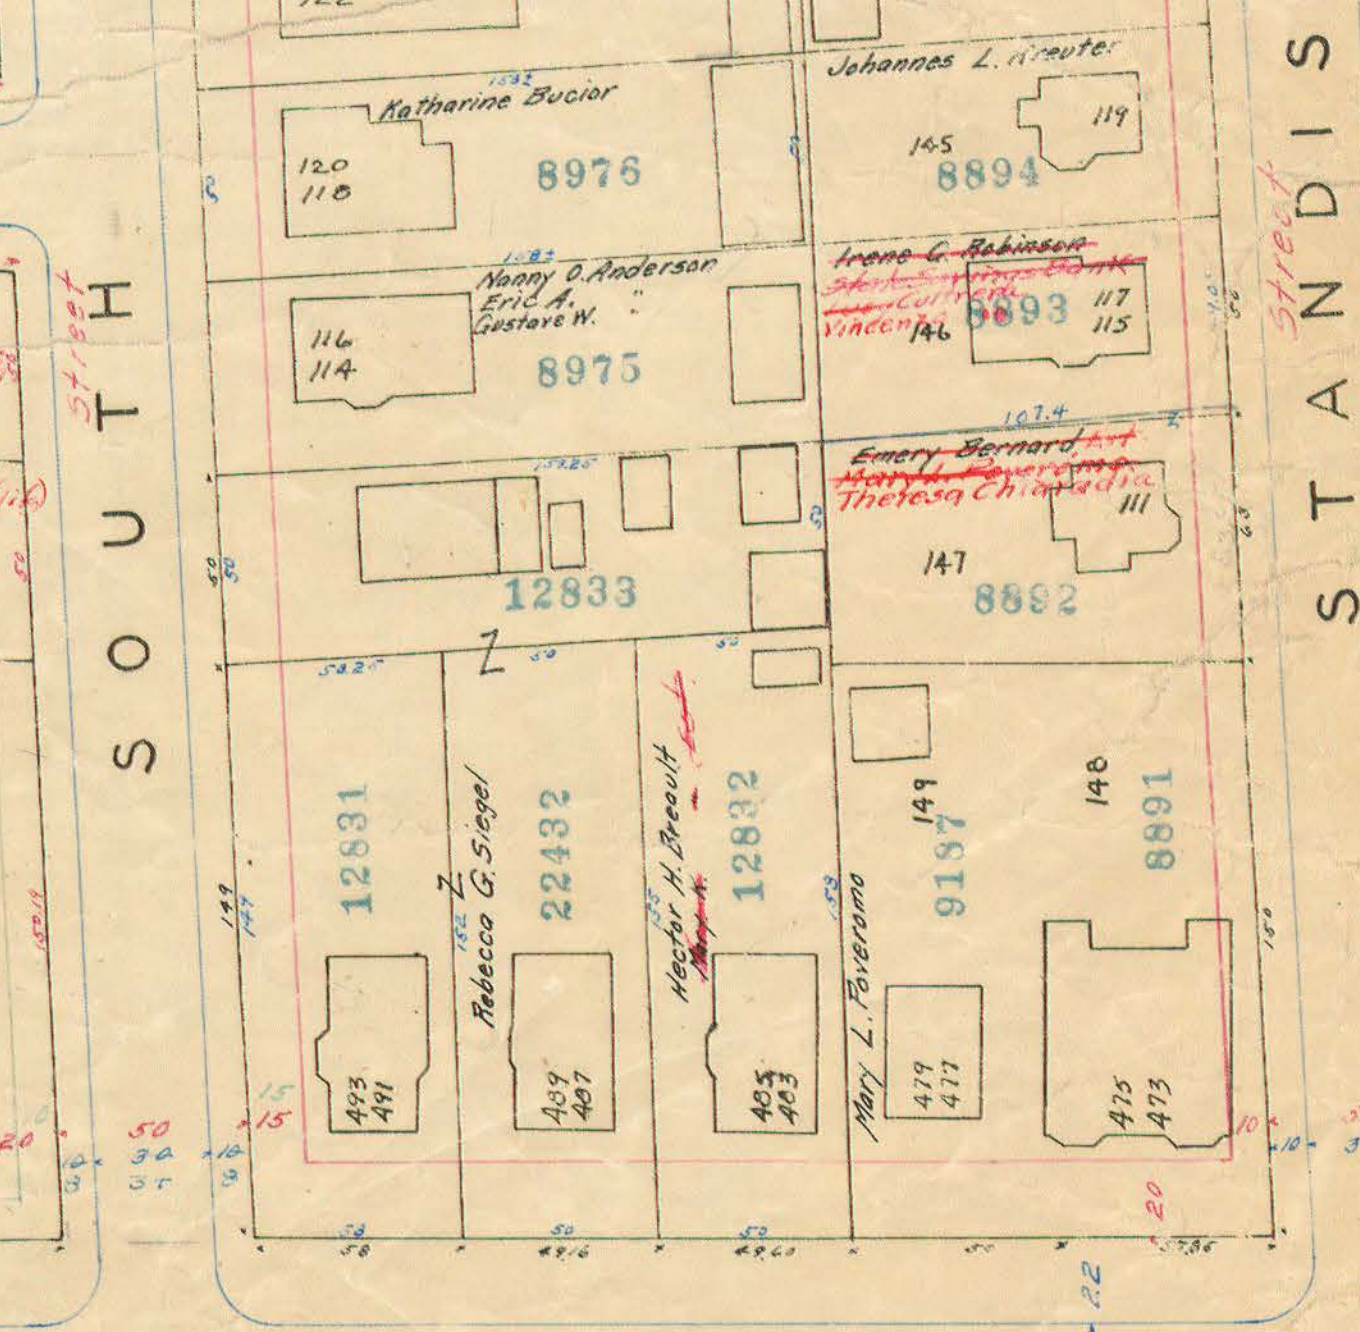
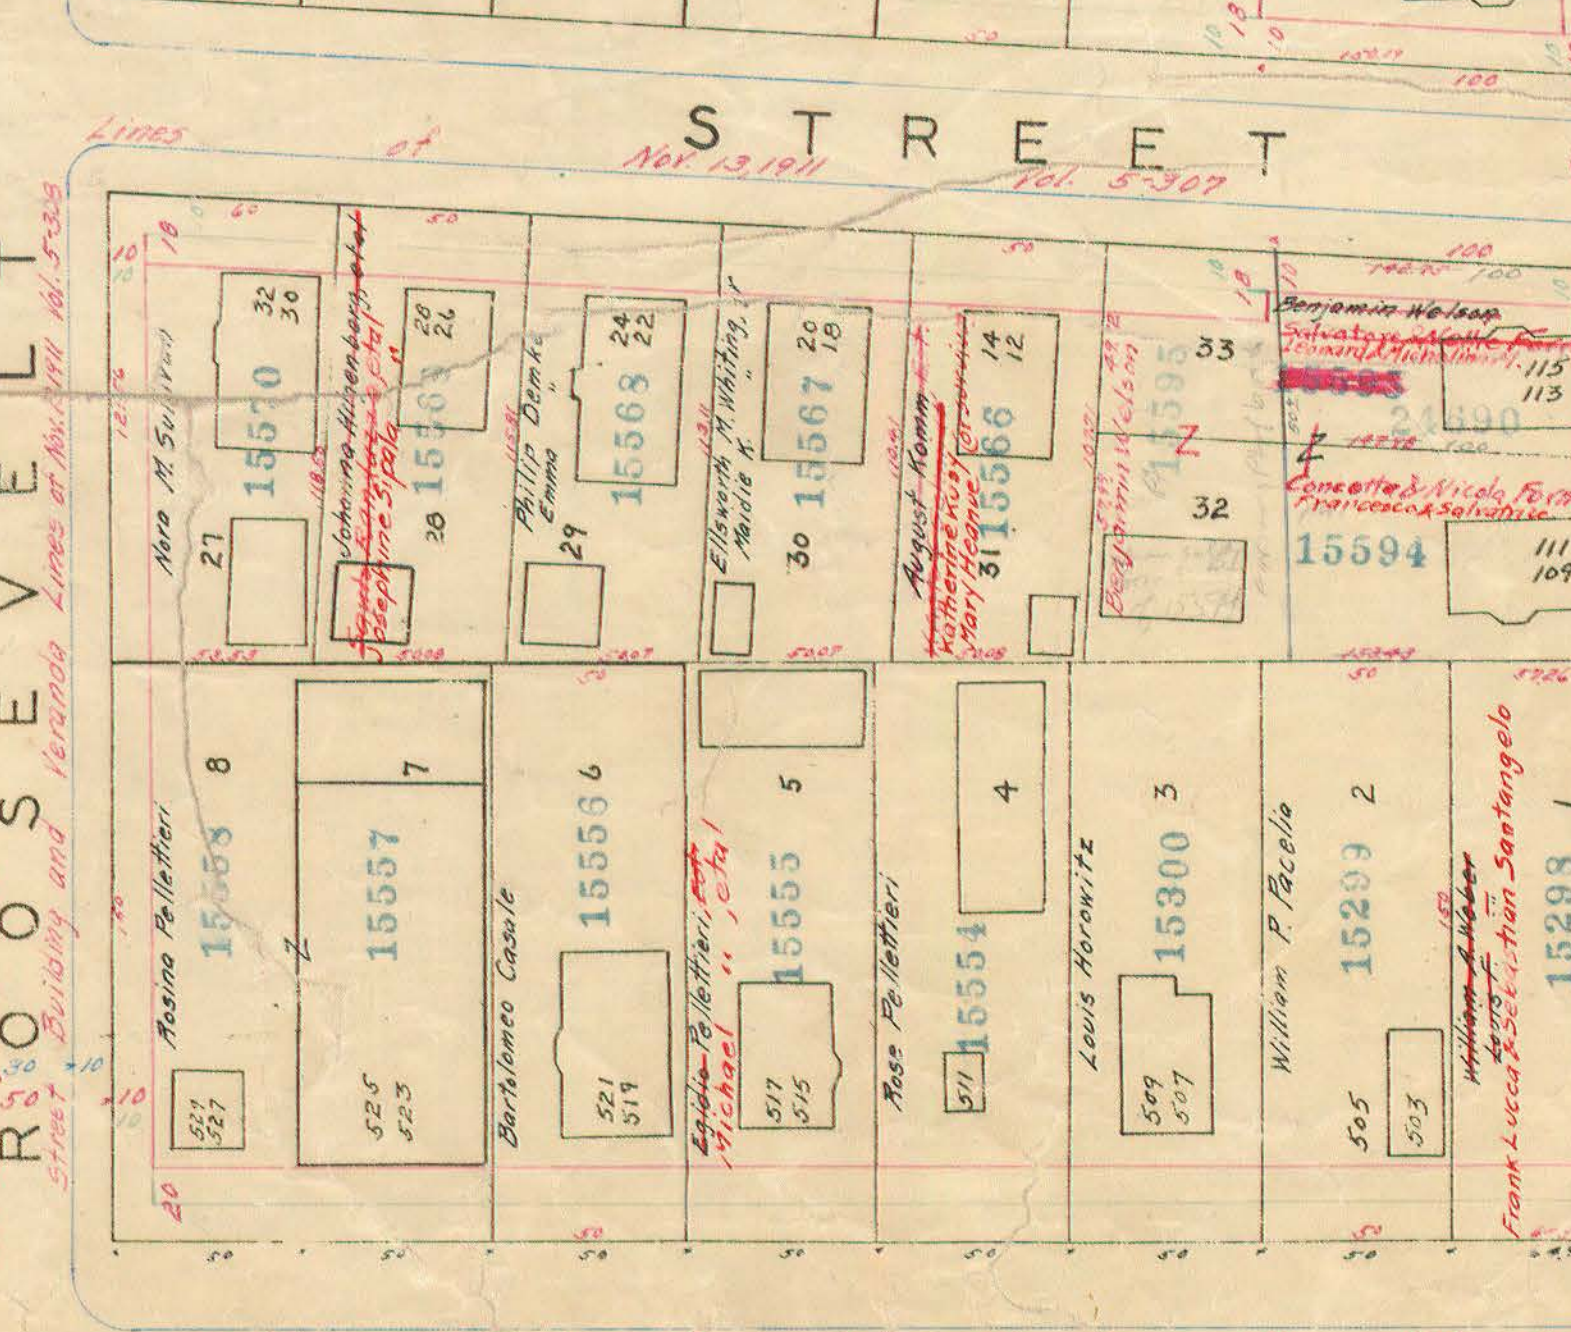
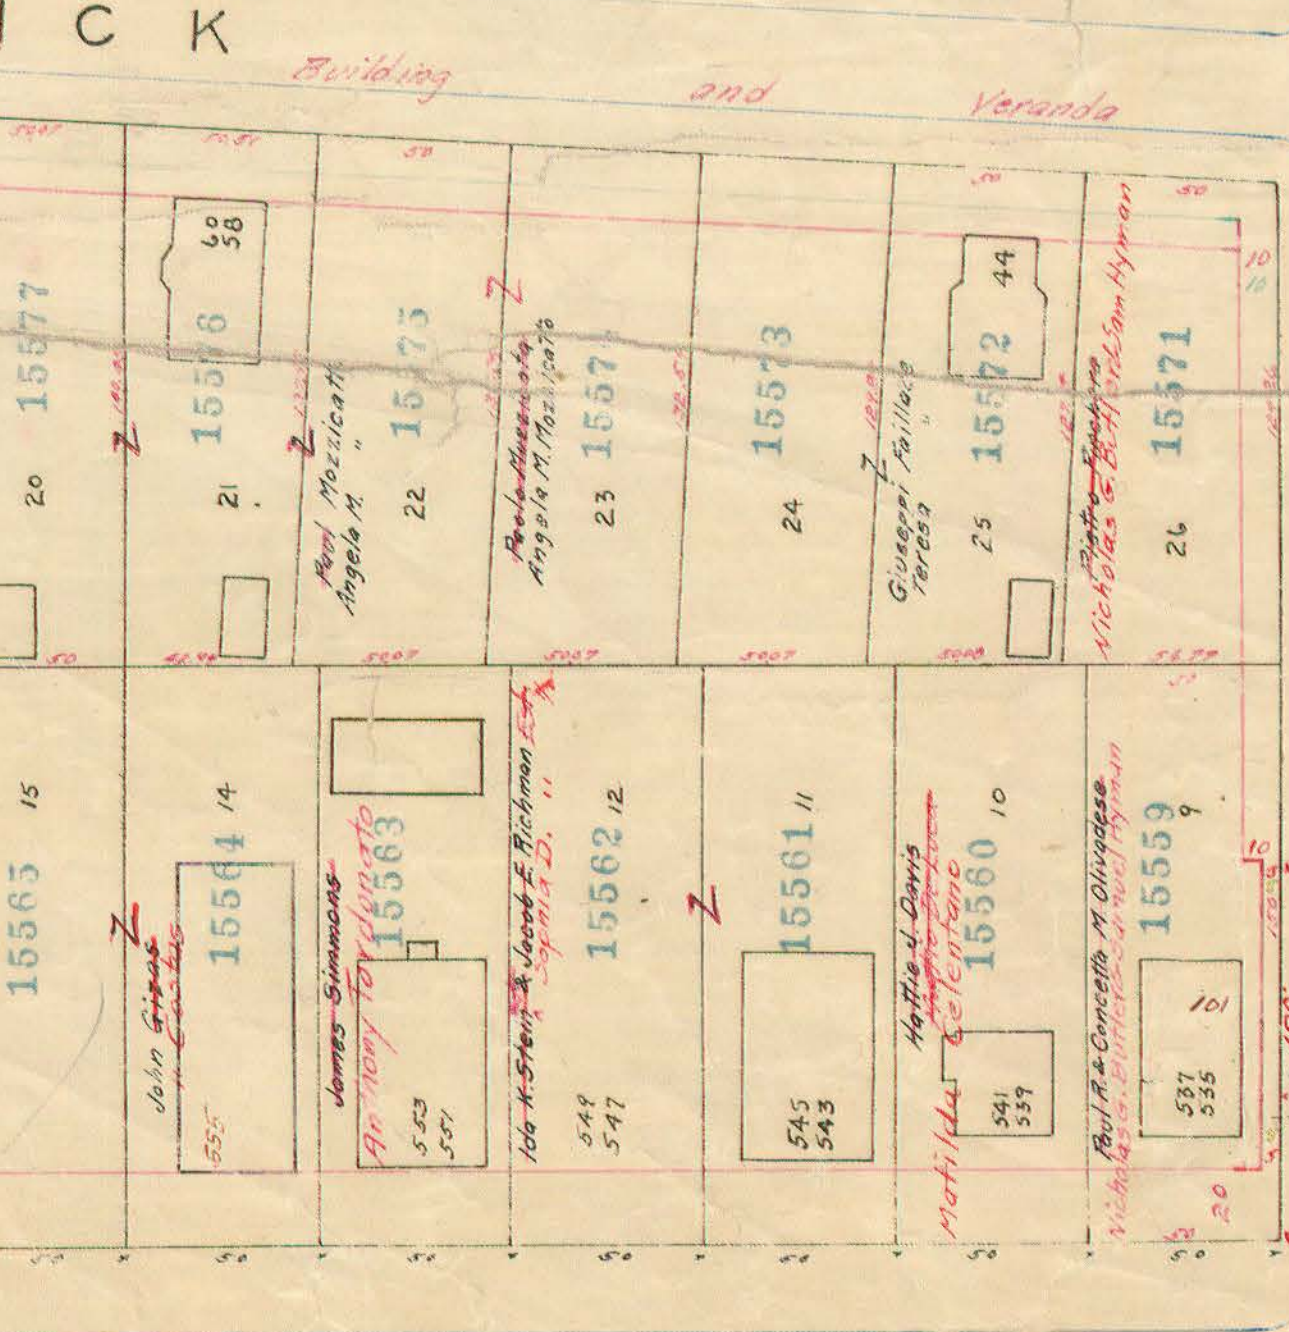
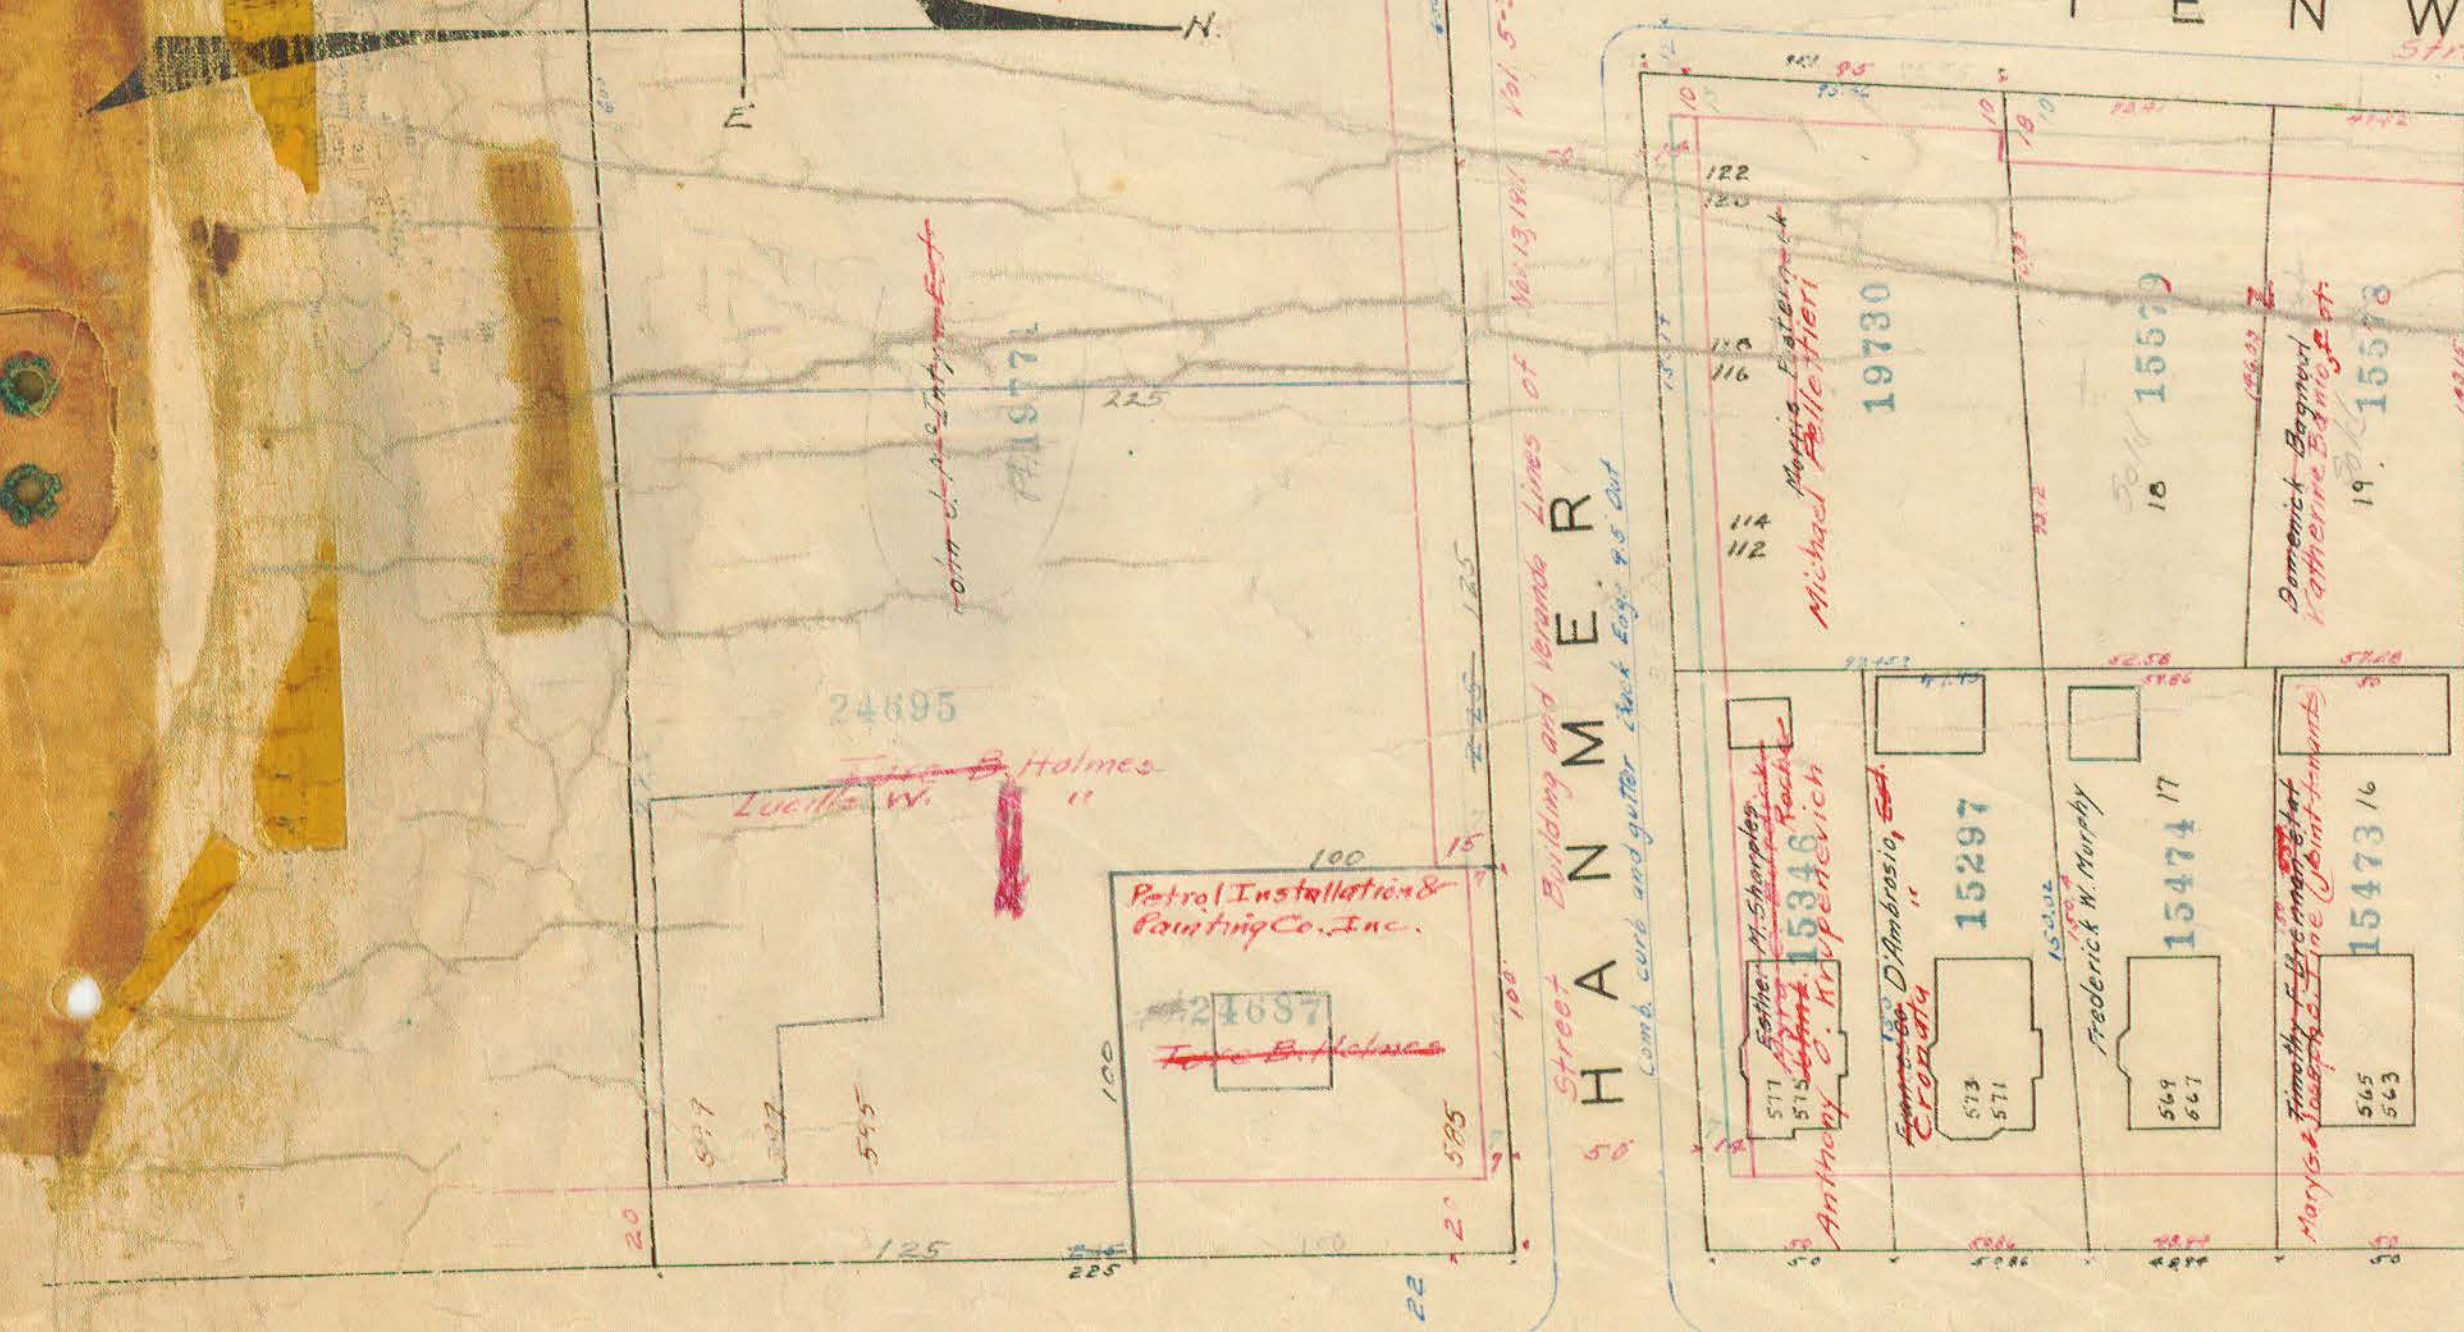
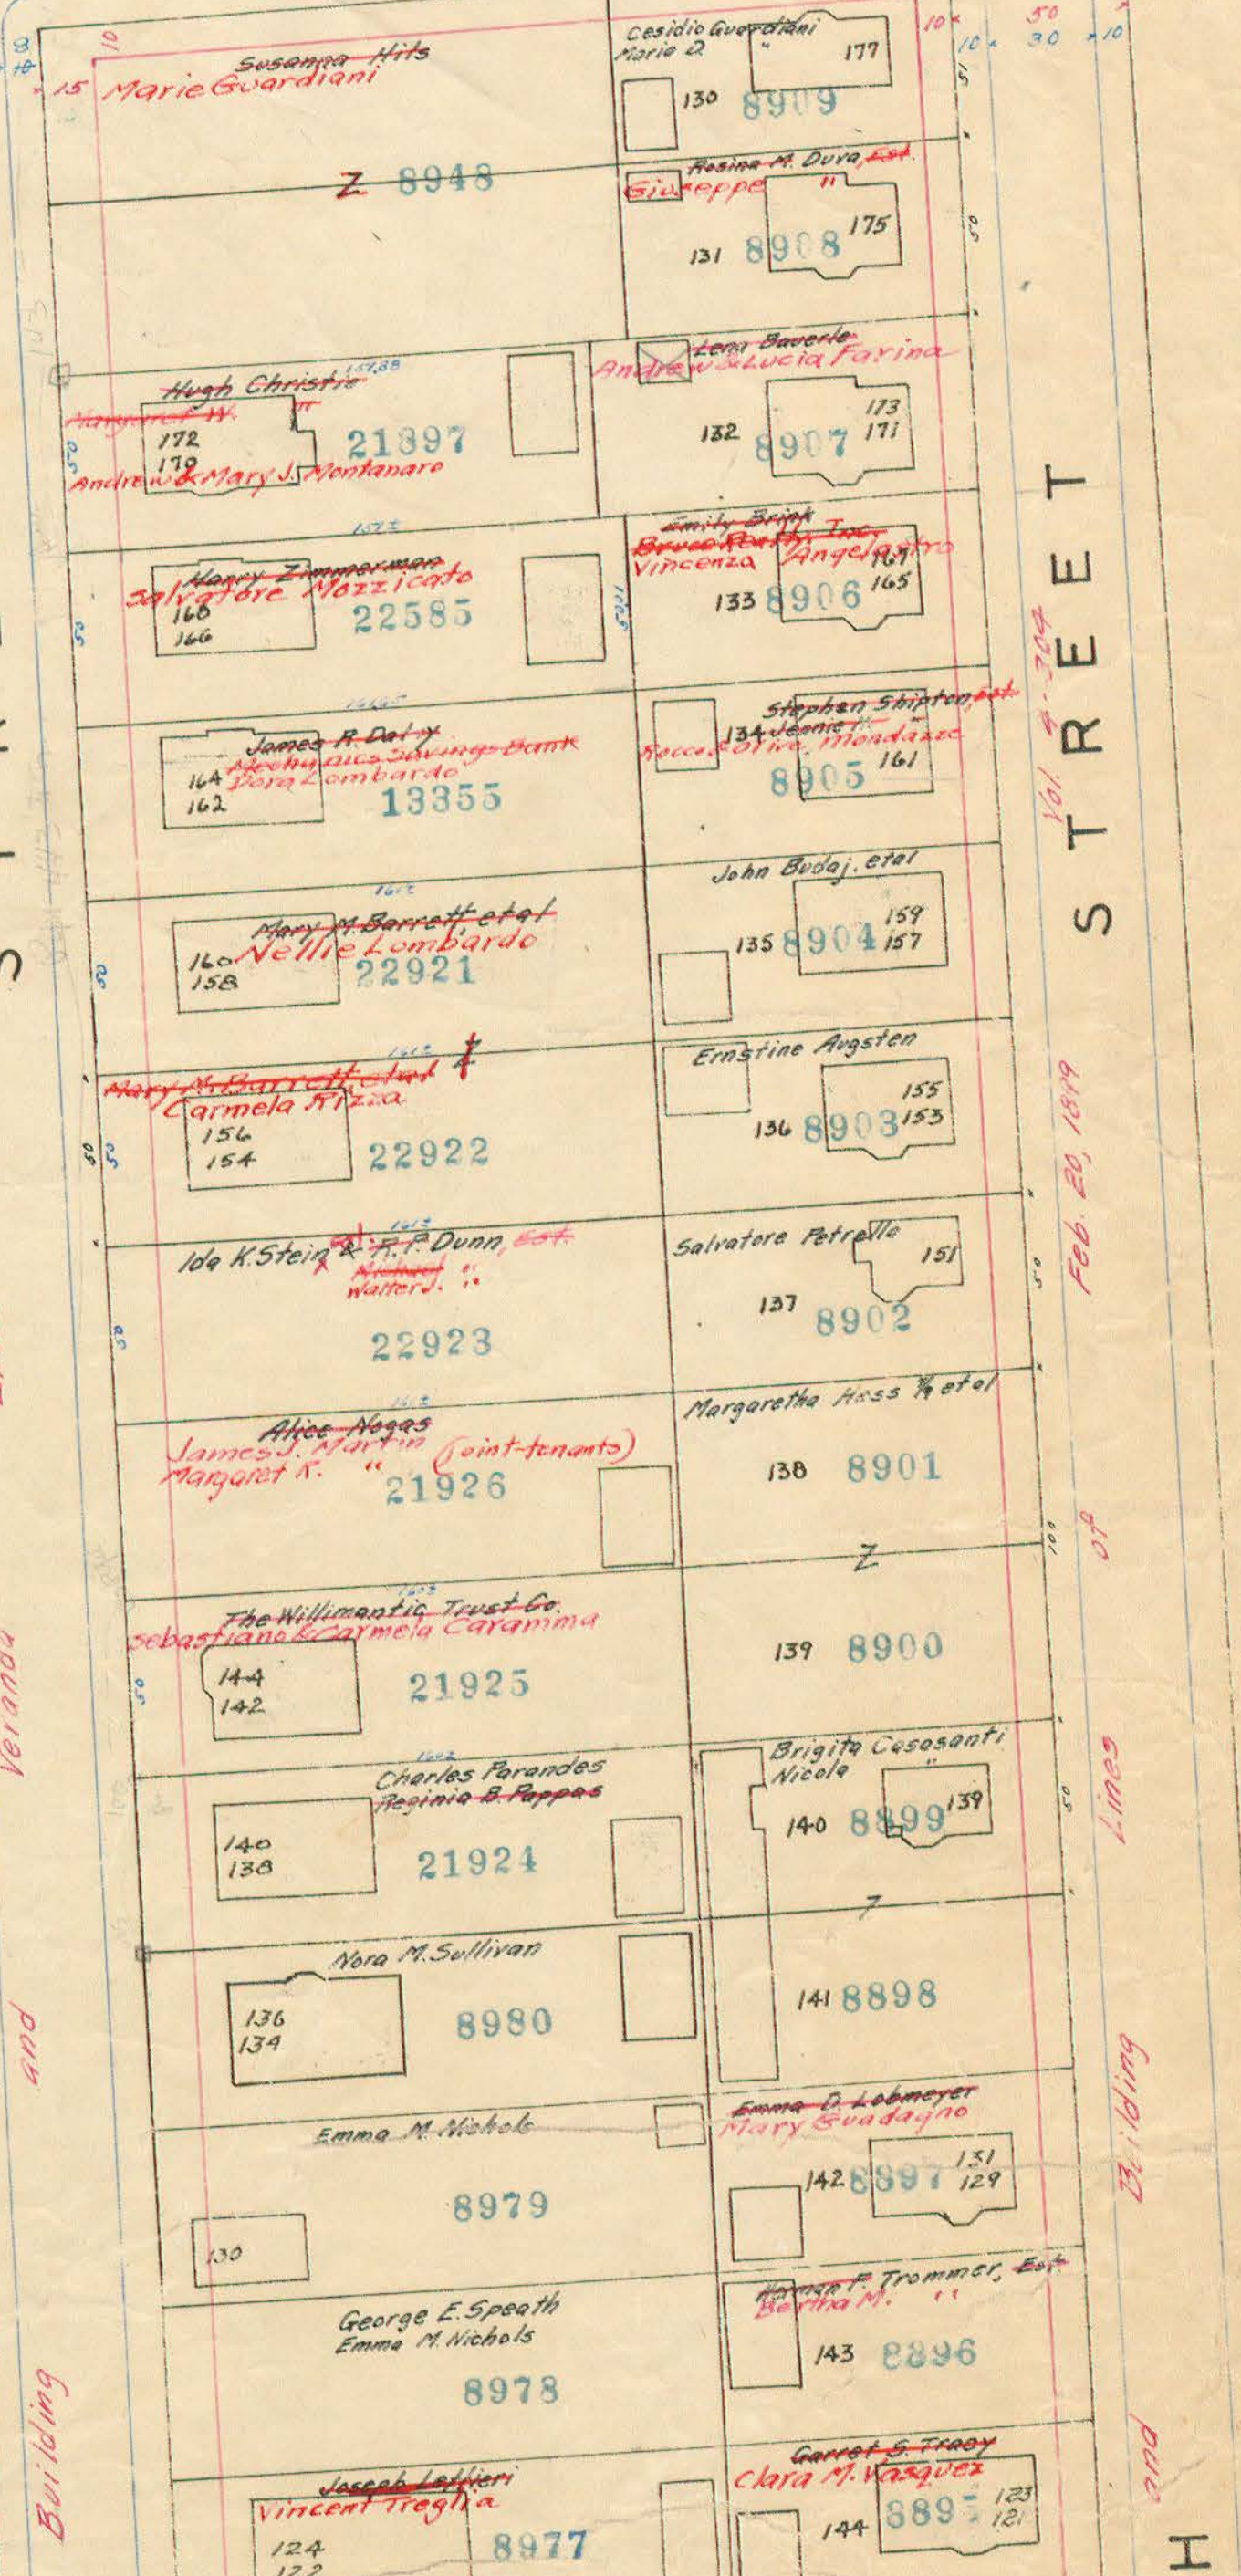
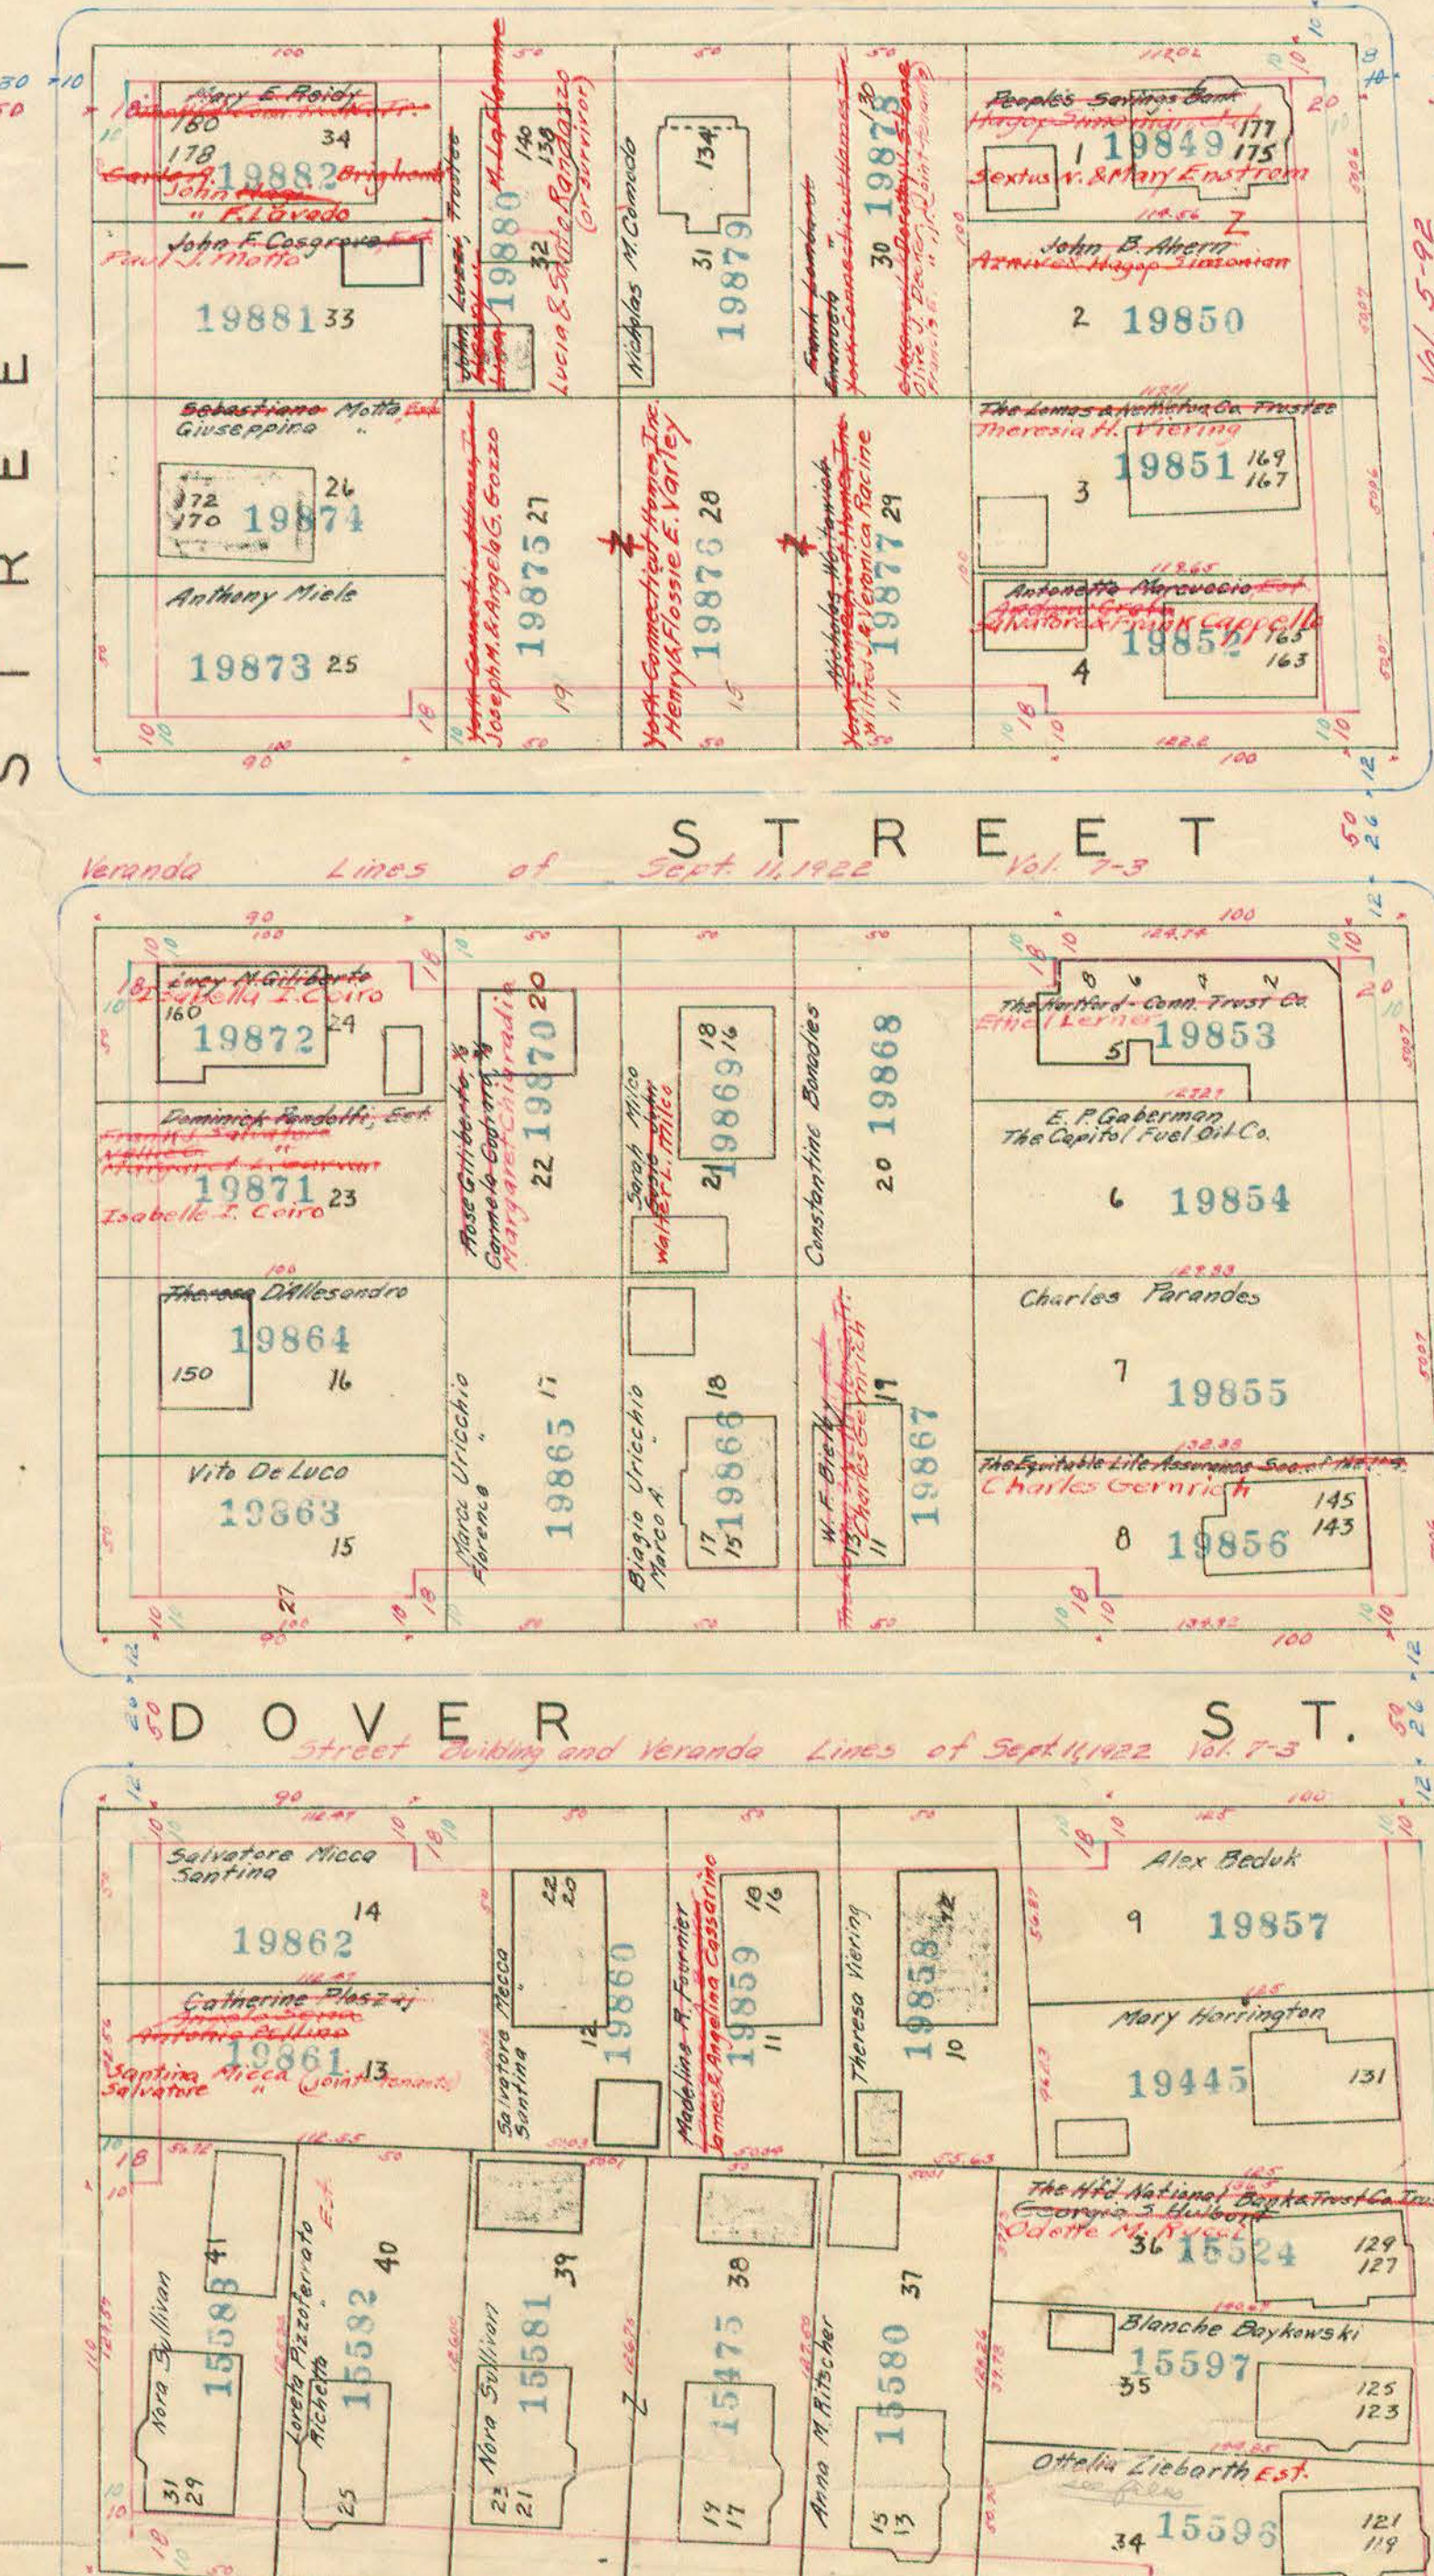
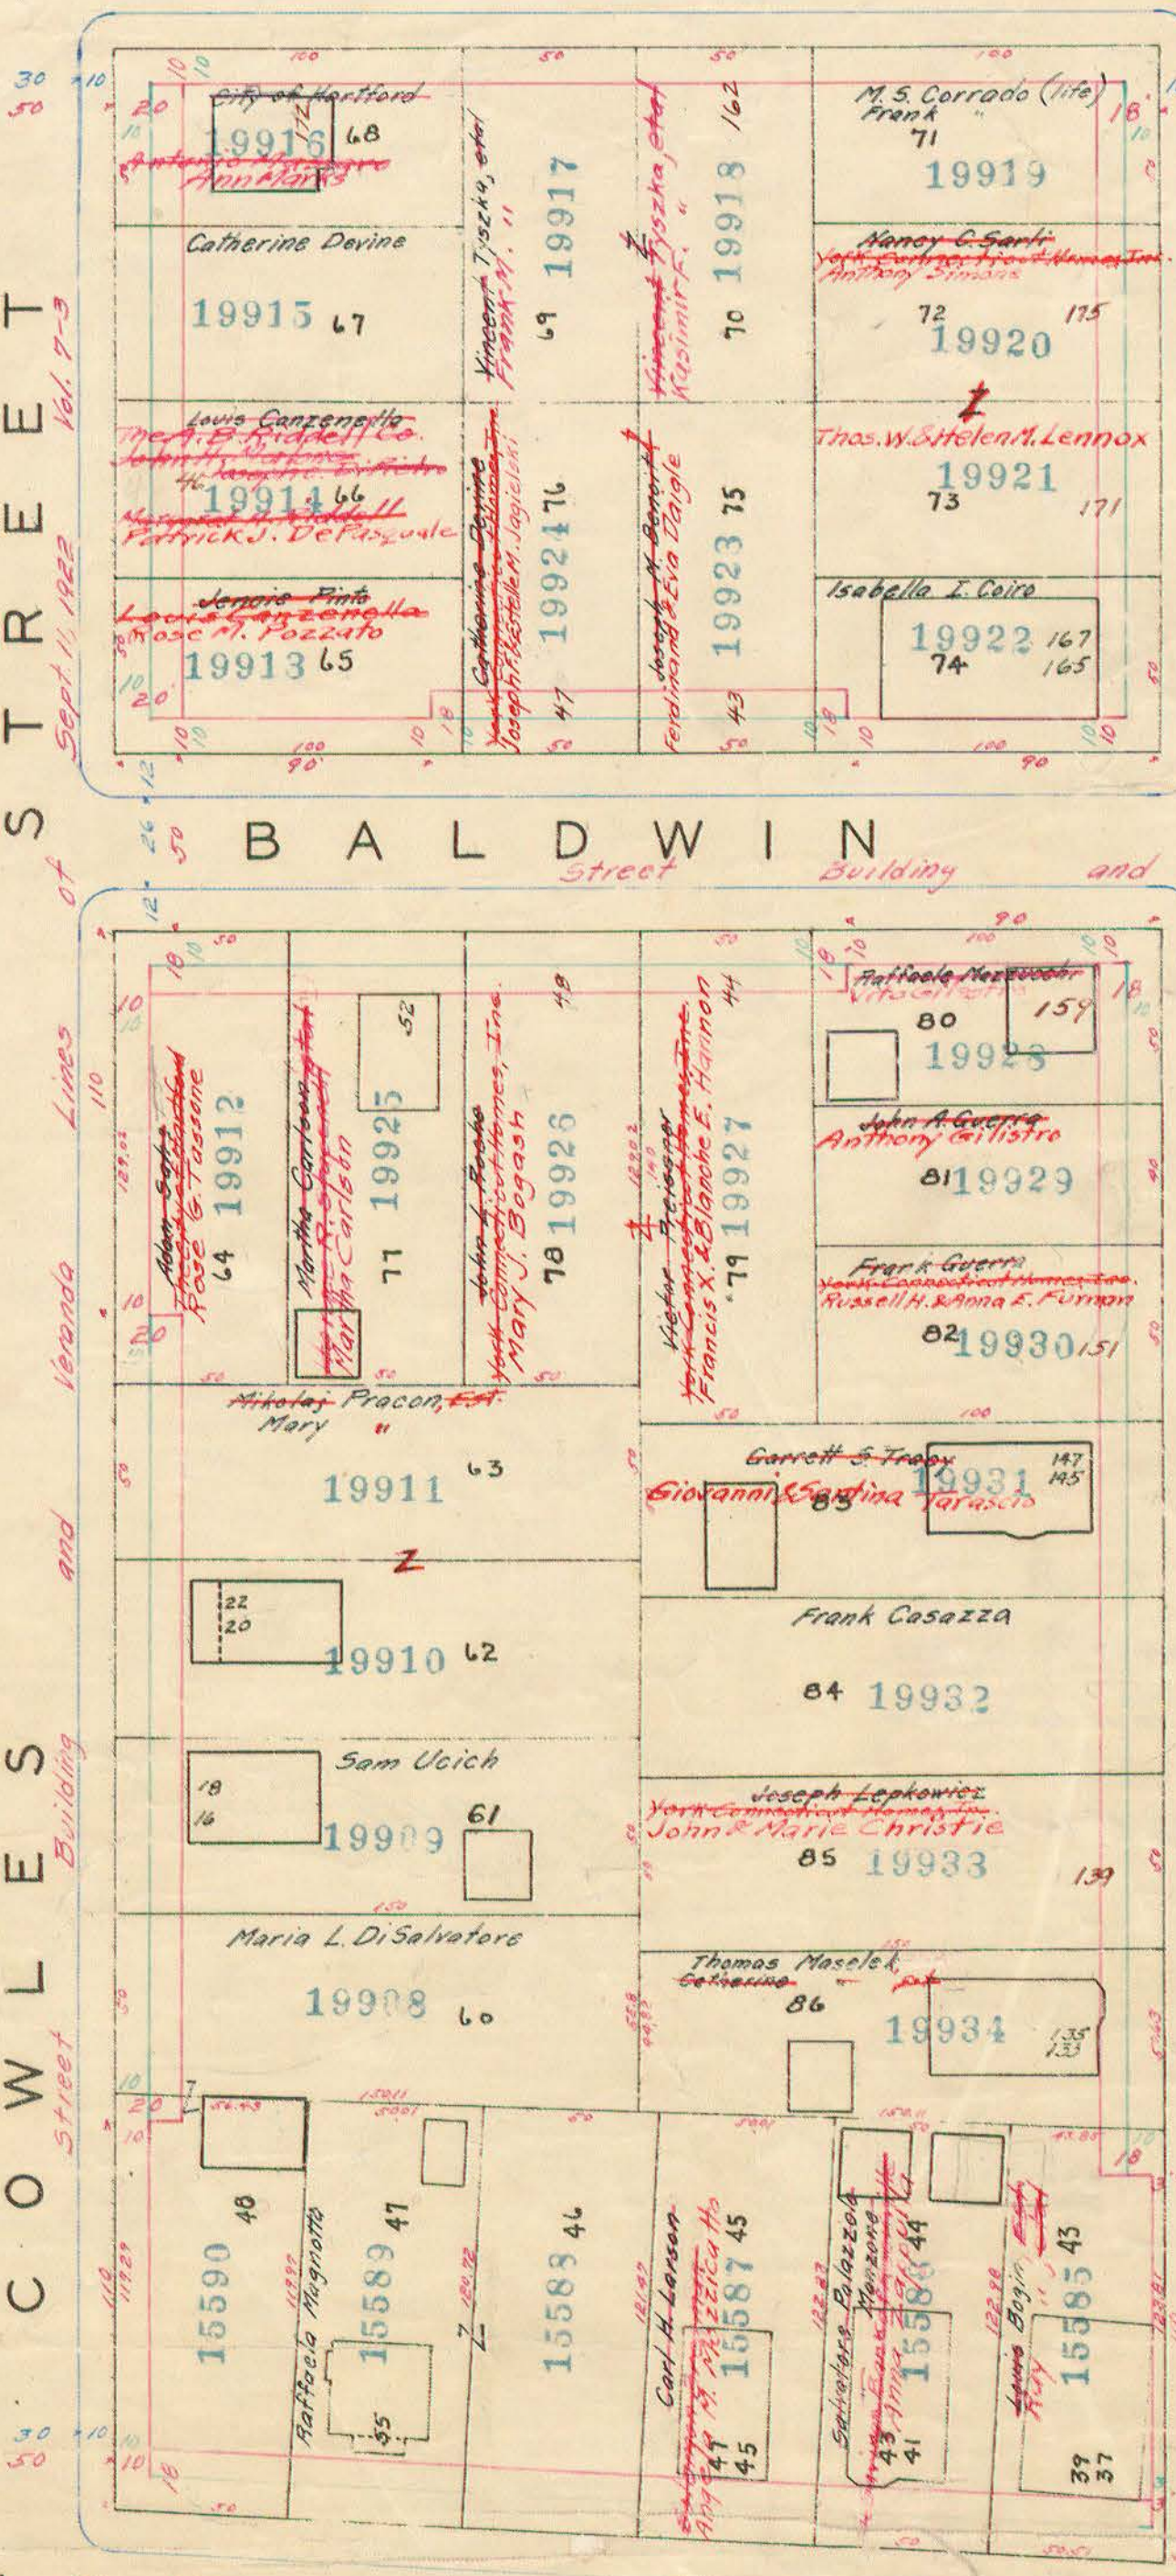


See Sheet 164

GEORGE Street

Building and Veranda Lines of July 19, 1915 Vol. 6-138

STREET Street and Building Lines of May 1, 1897 Vol. 4-251

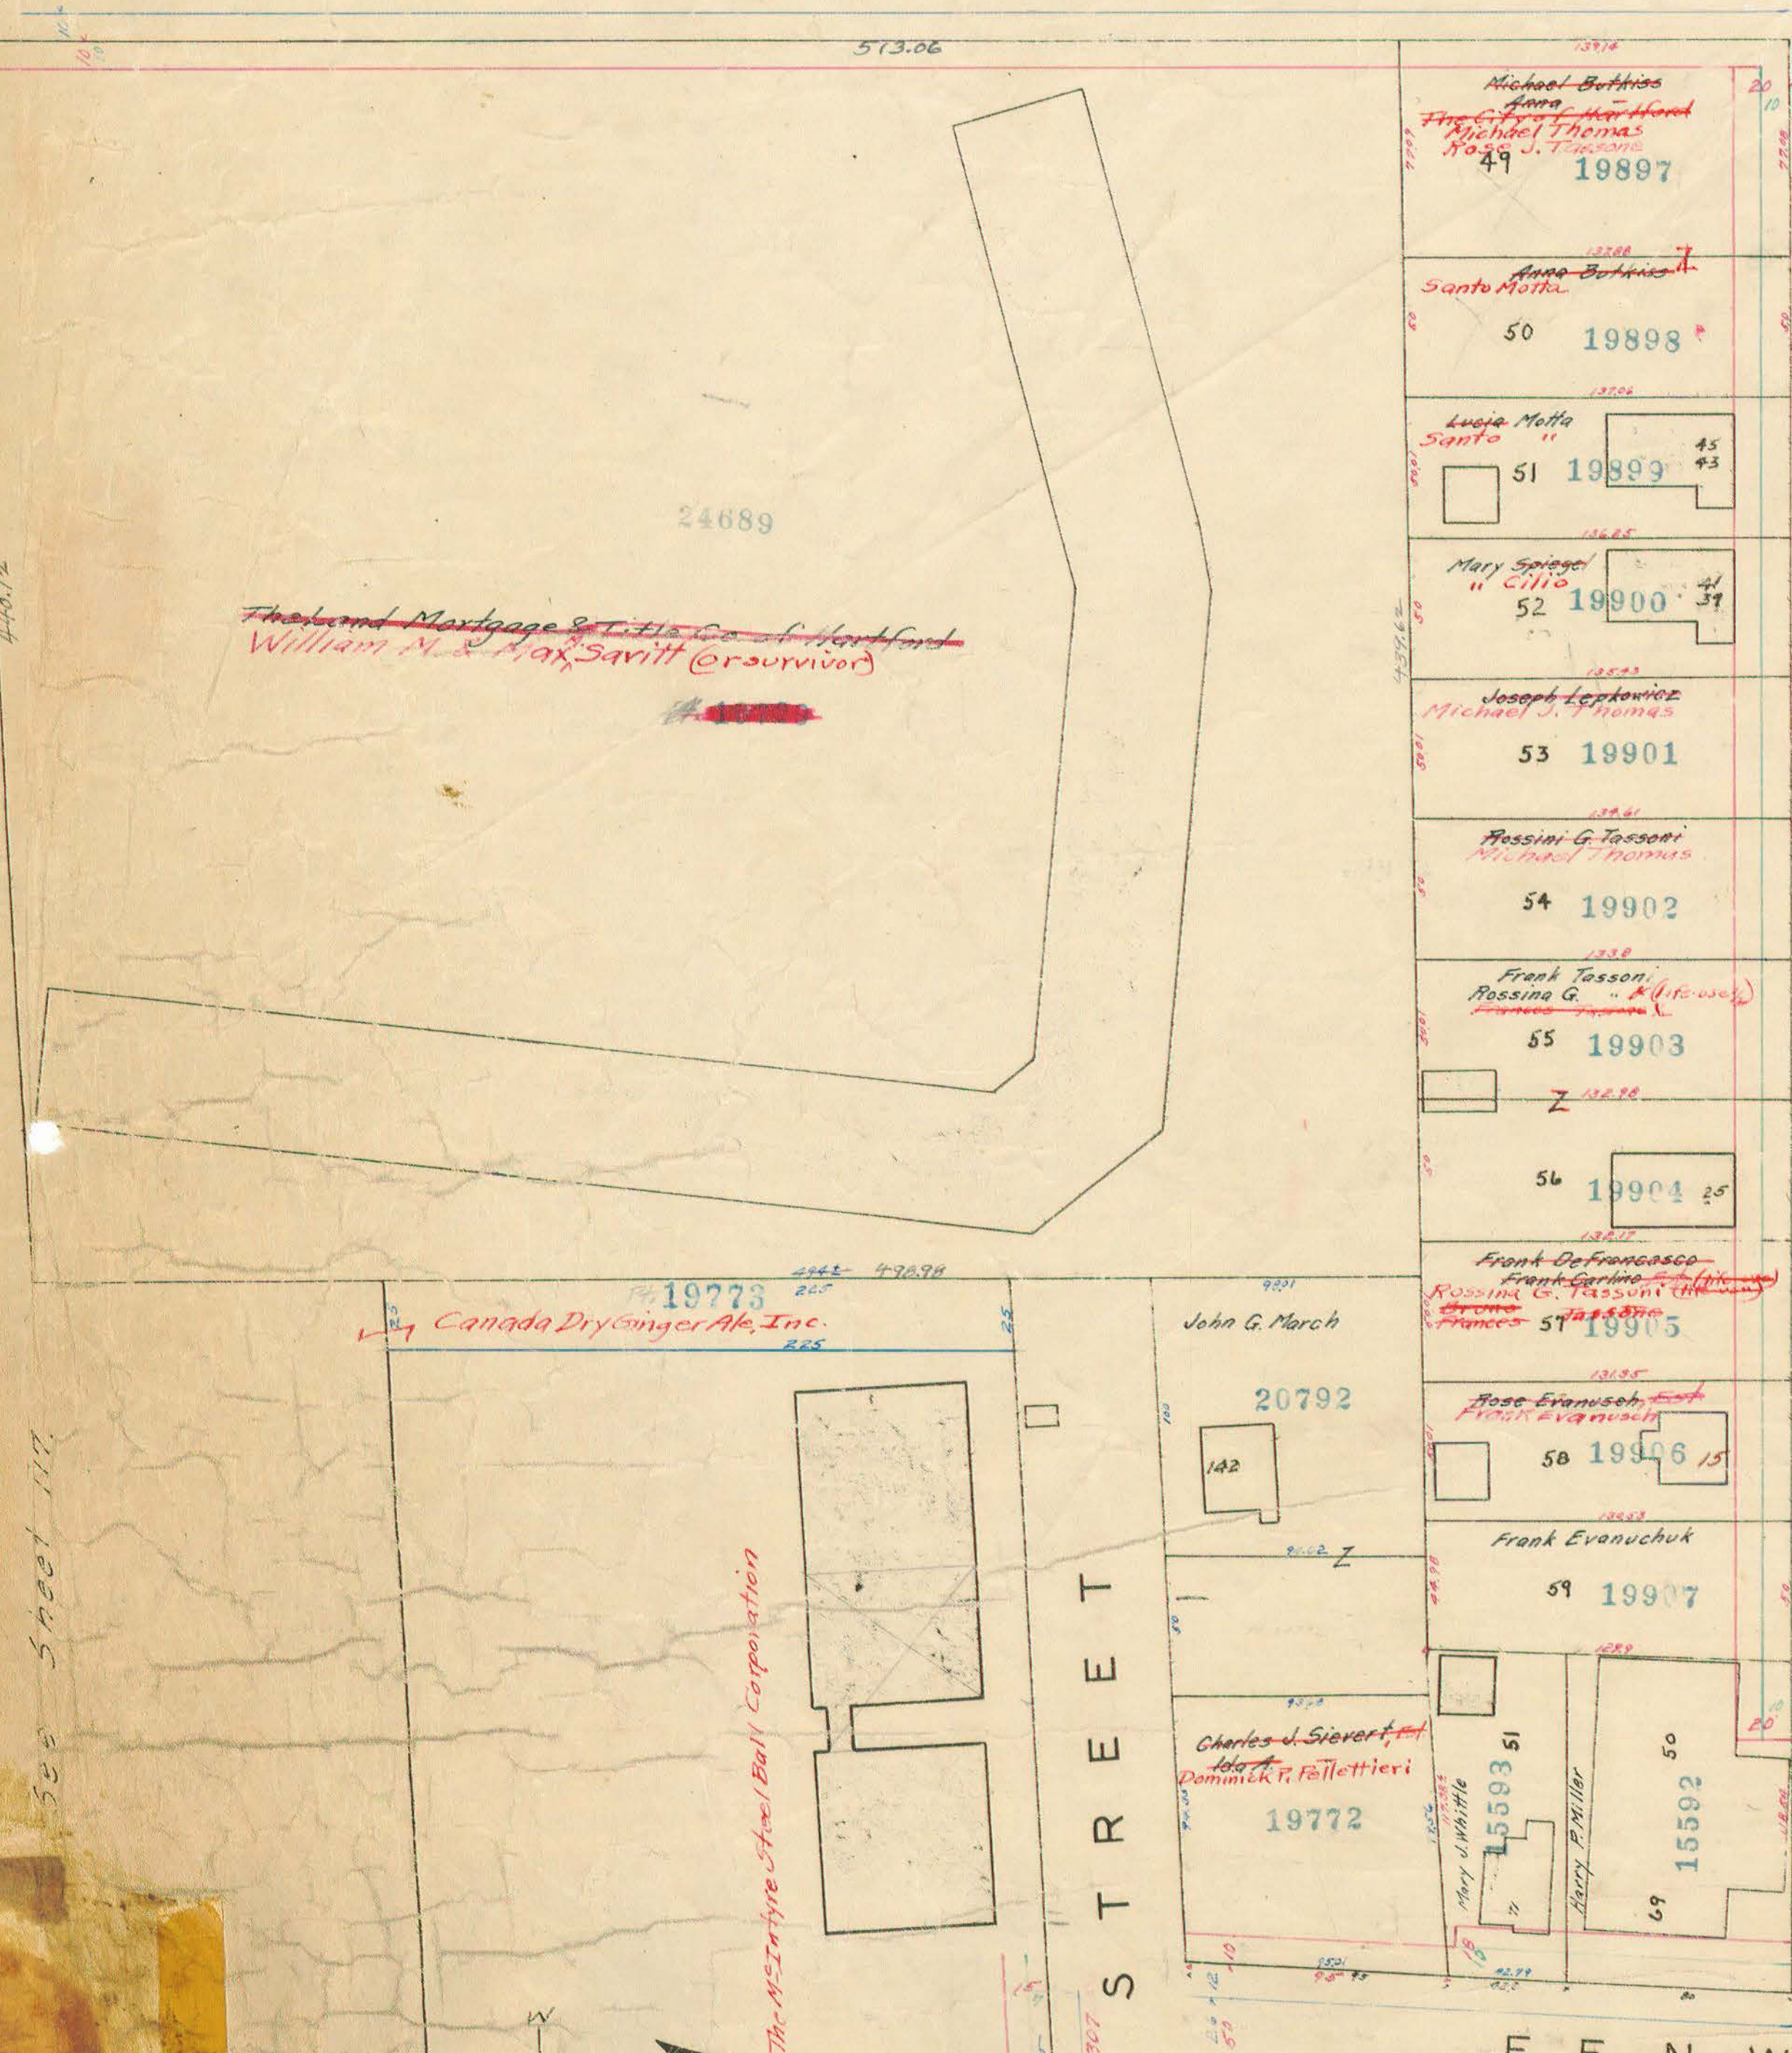

See Sheet 166

See Sheet 162