



PROFILES ON SOUTH SIDE OF PARK ST.
WEST OF LAUREL

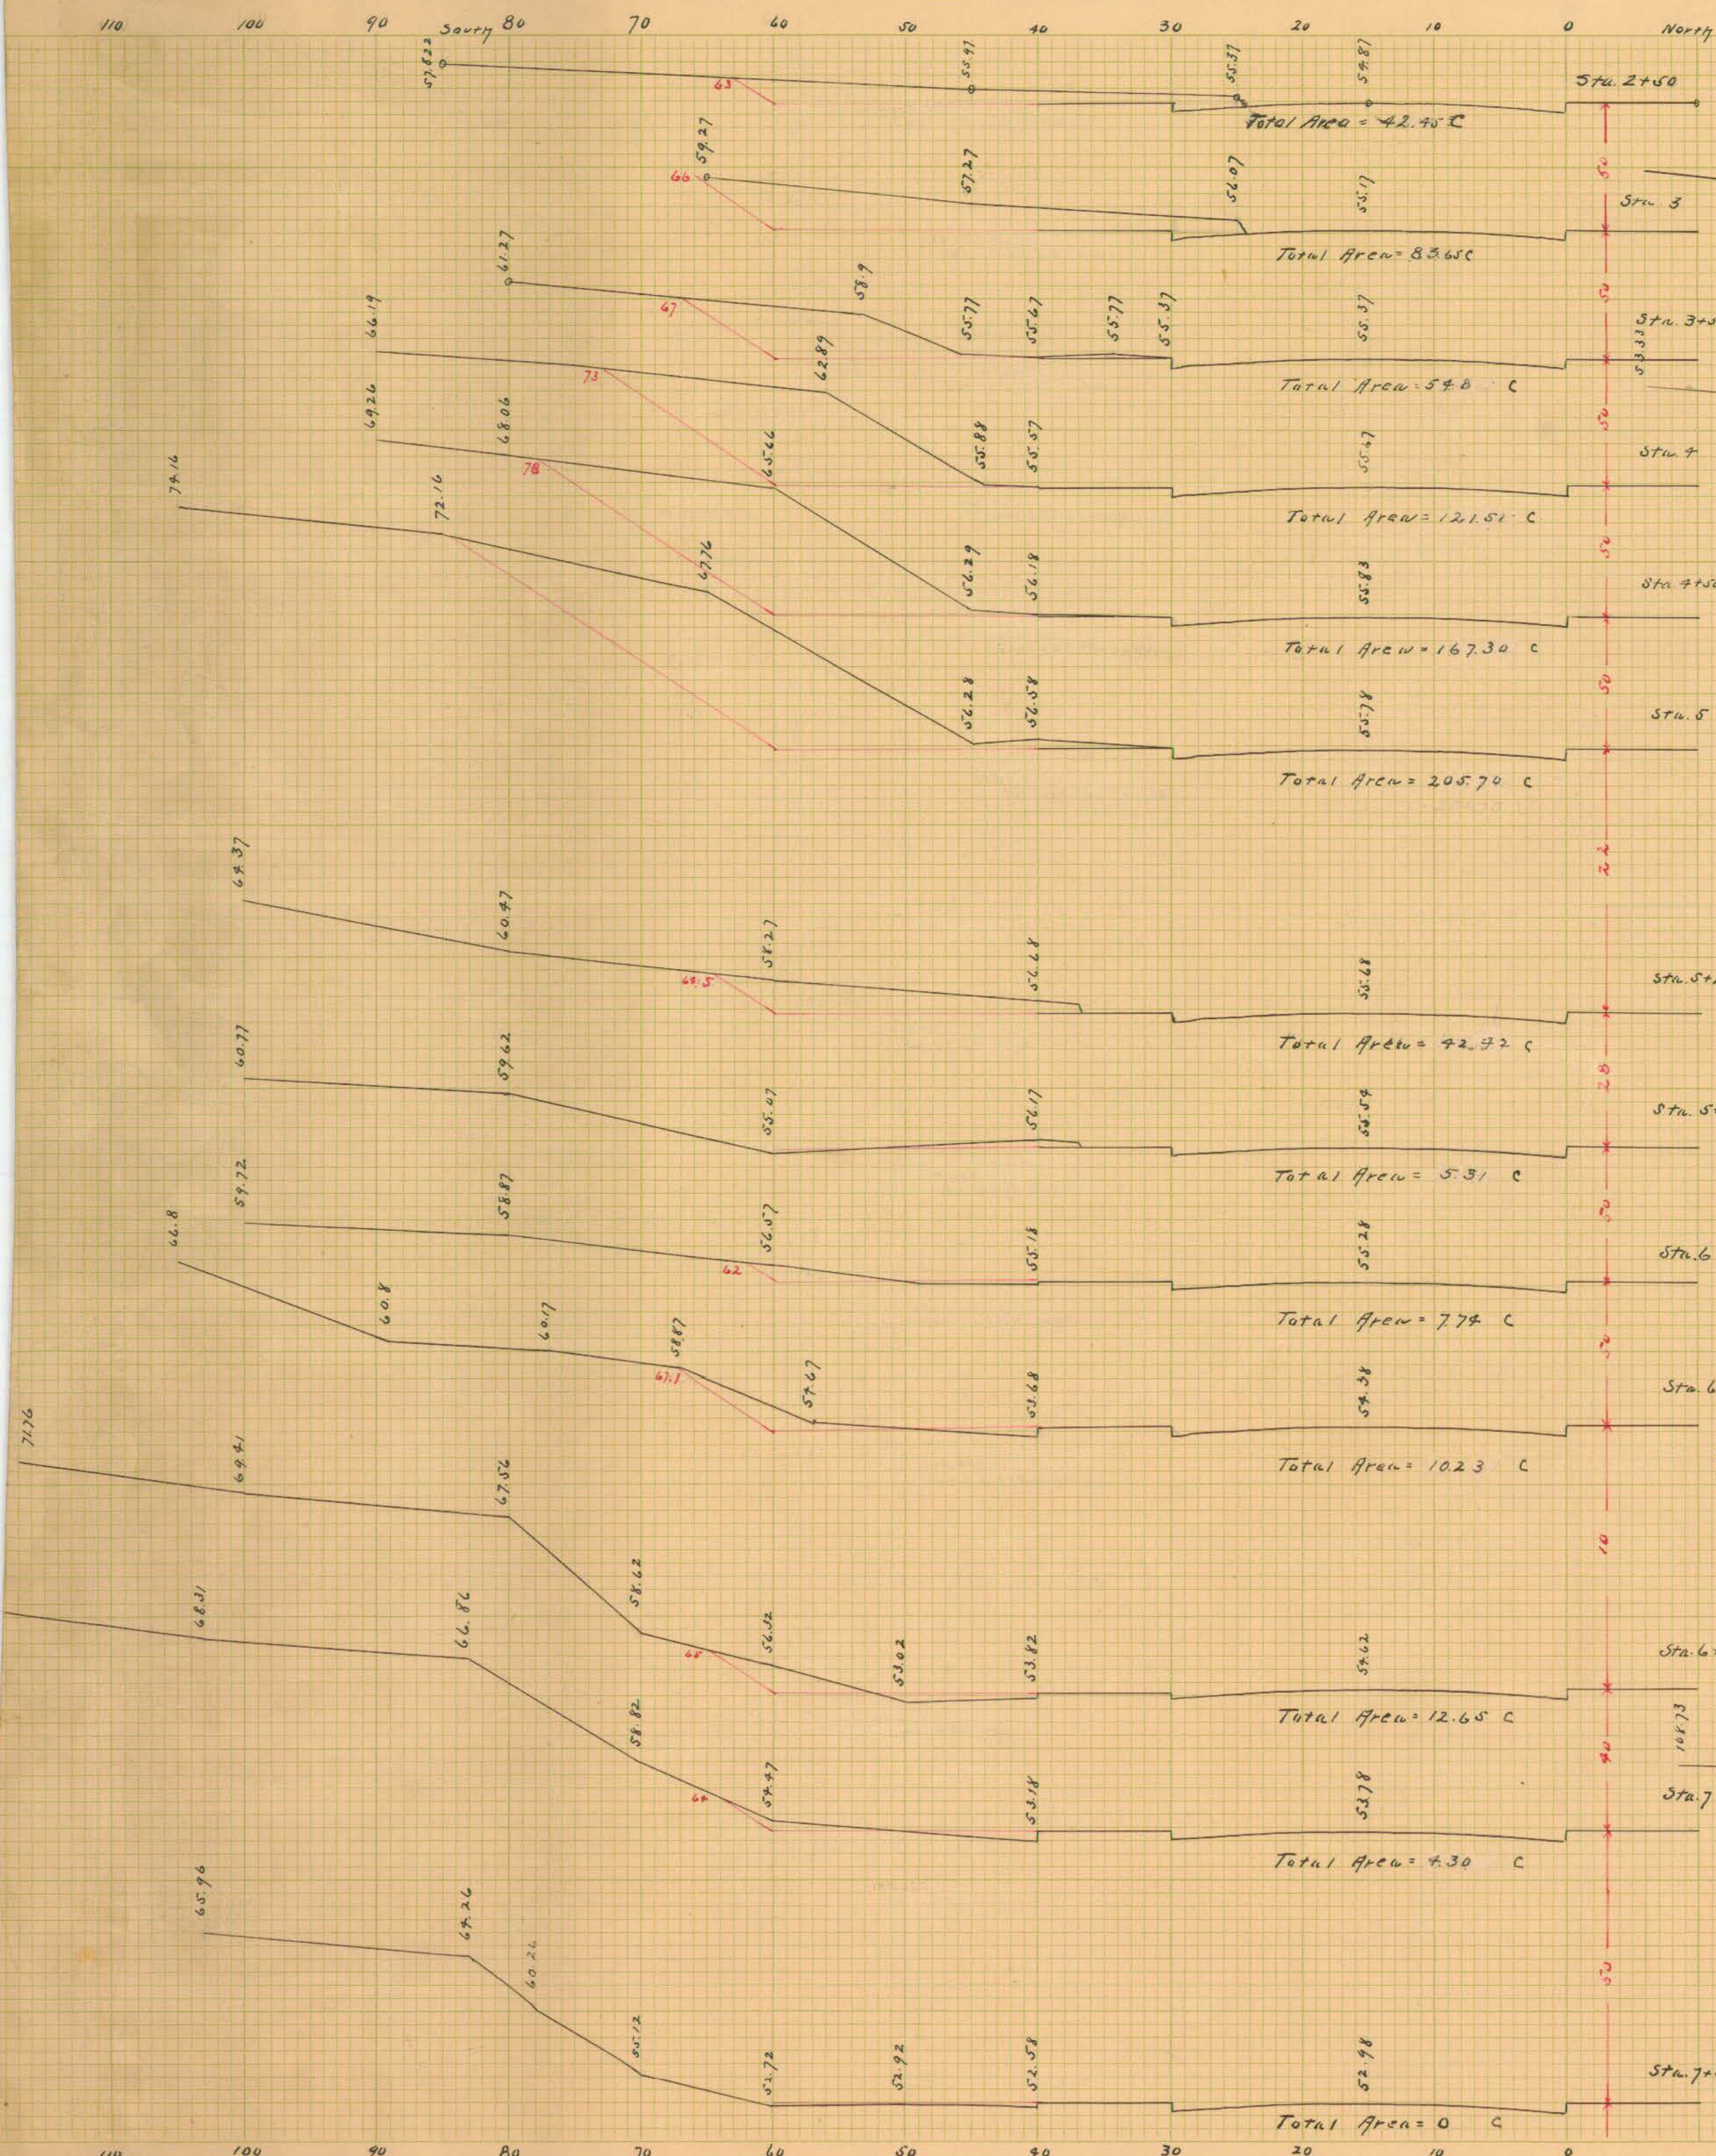


PROFILES EAST OF LAUREL ST.

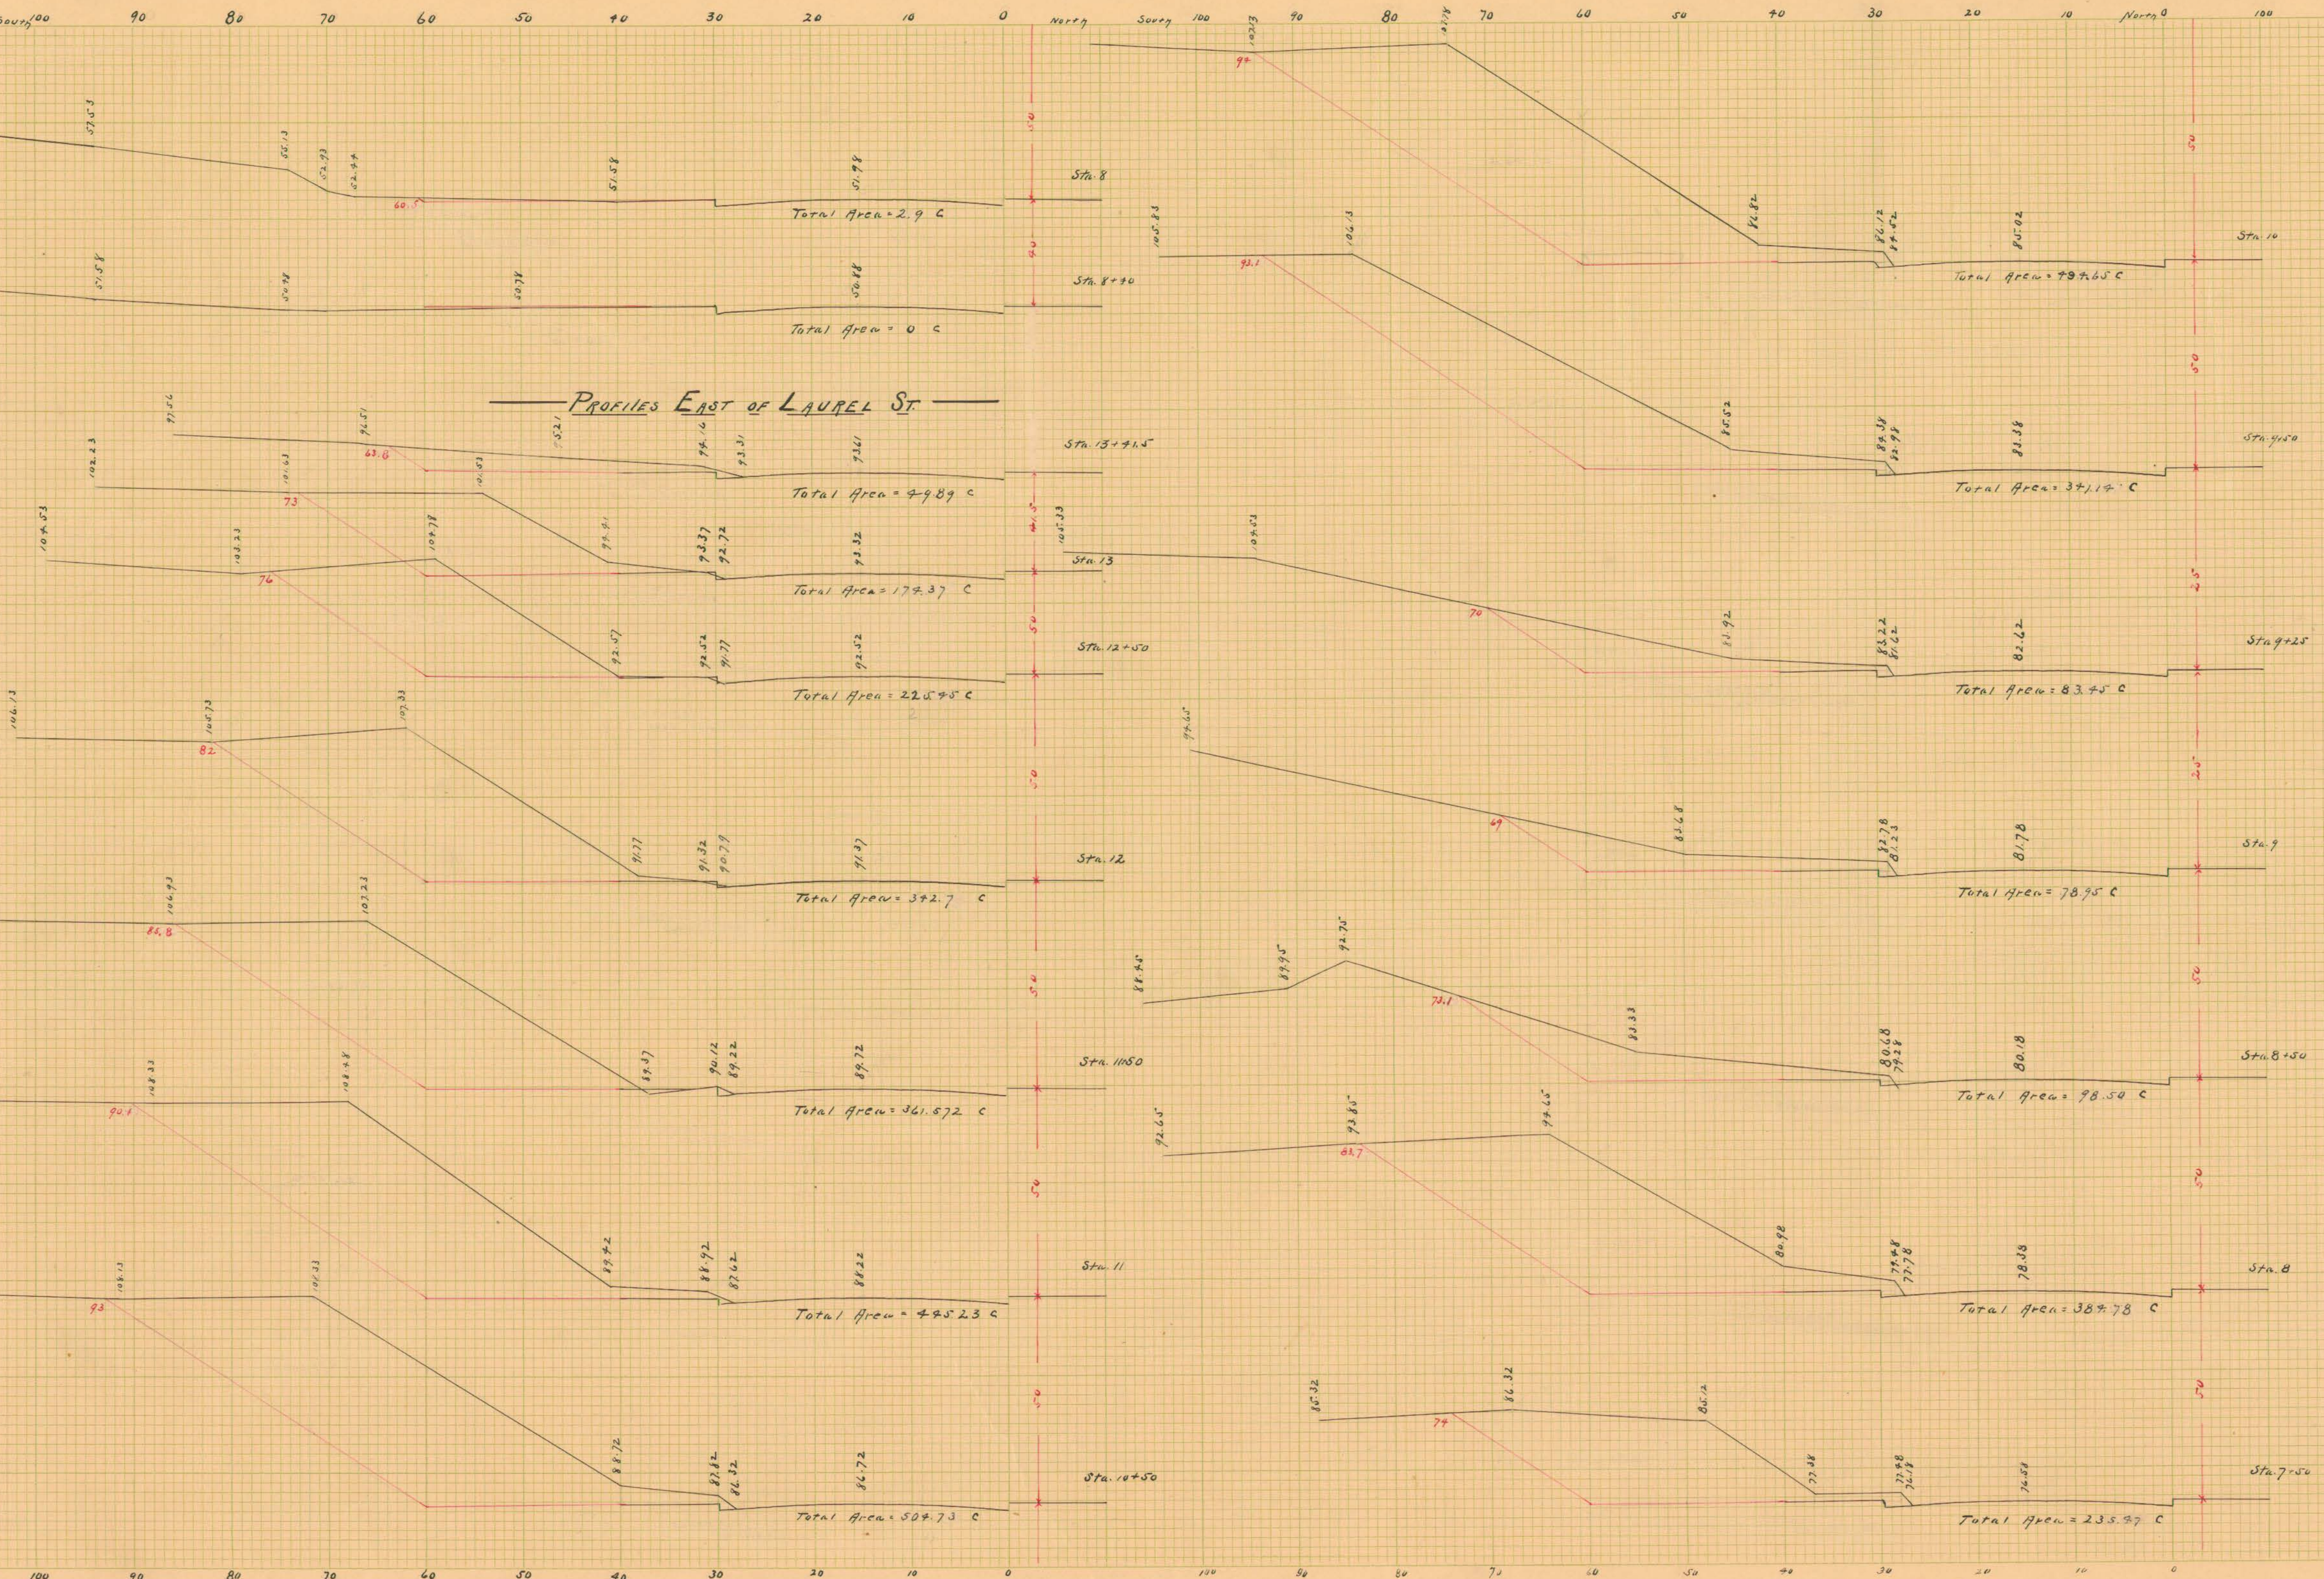

Total Cut = 817.66

Sections on Park St. West of River.

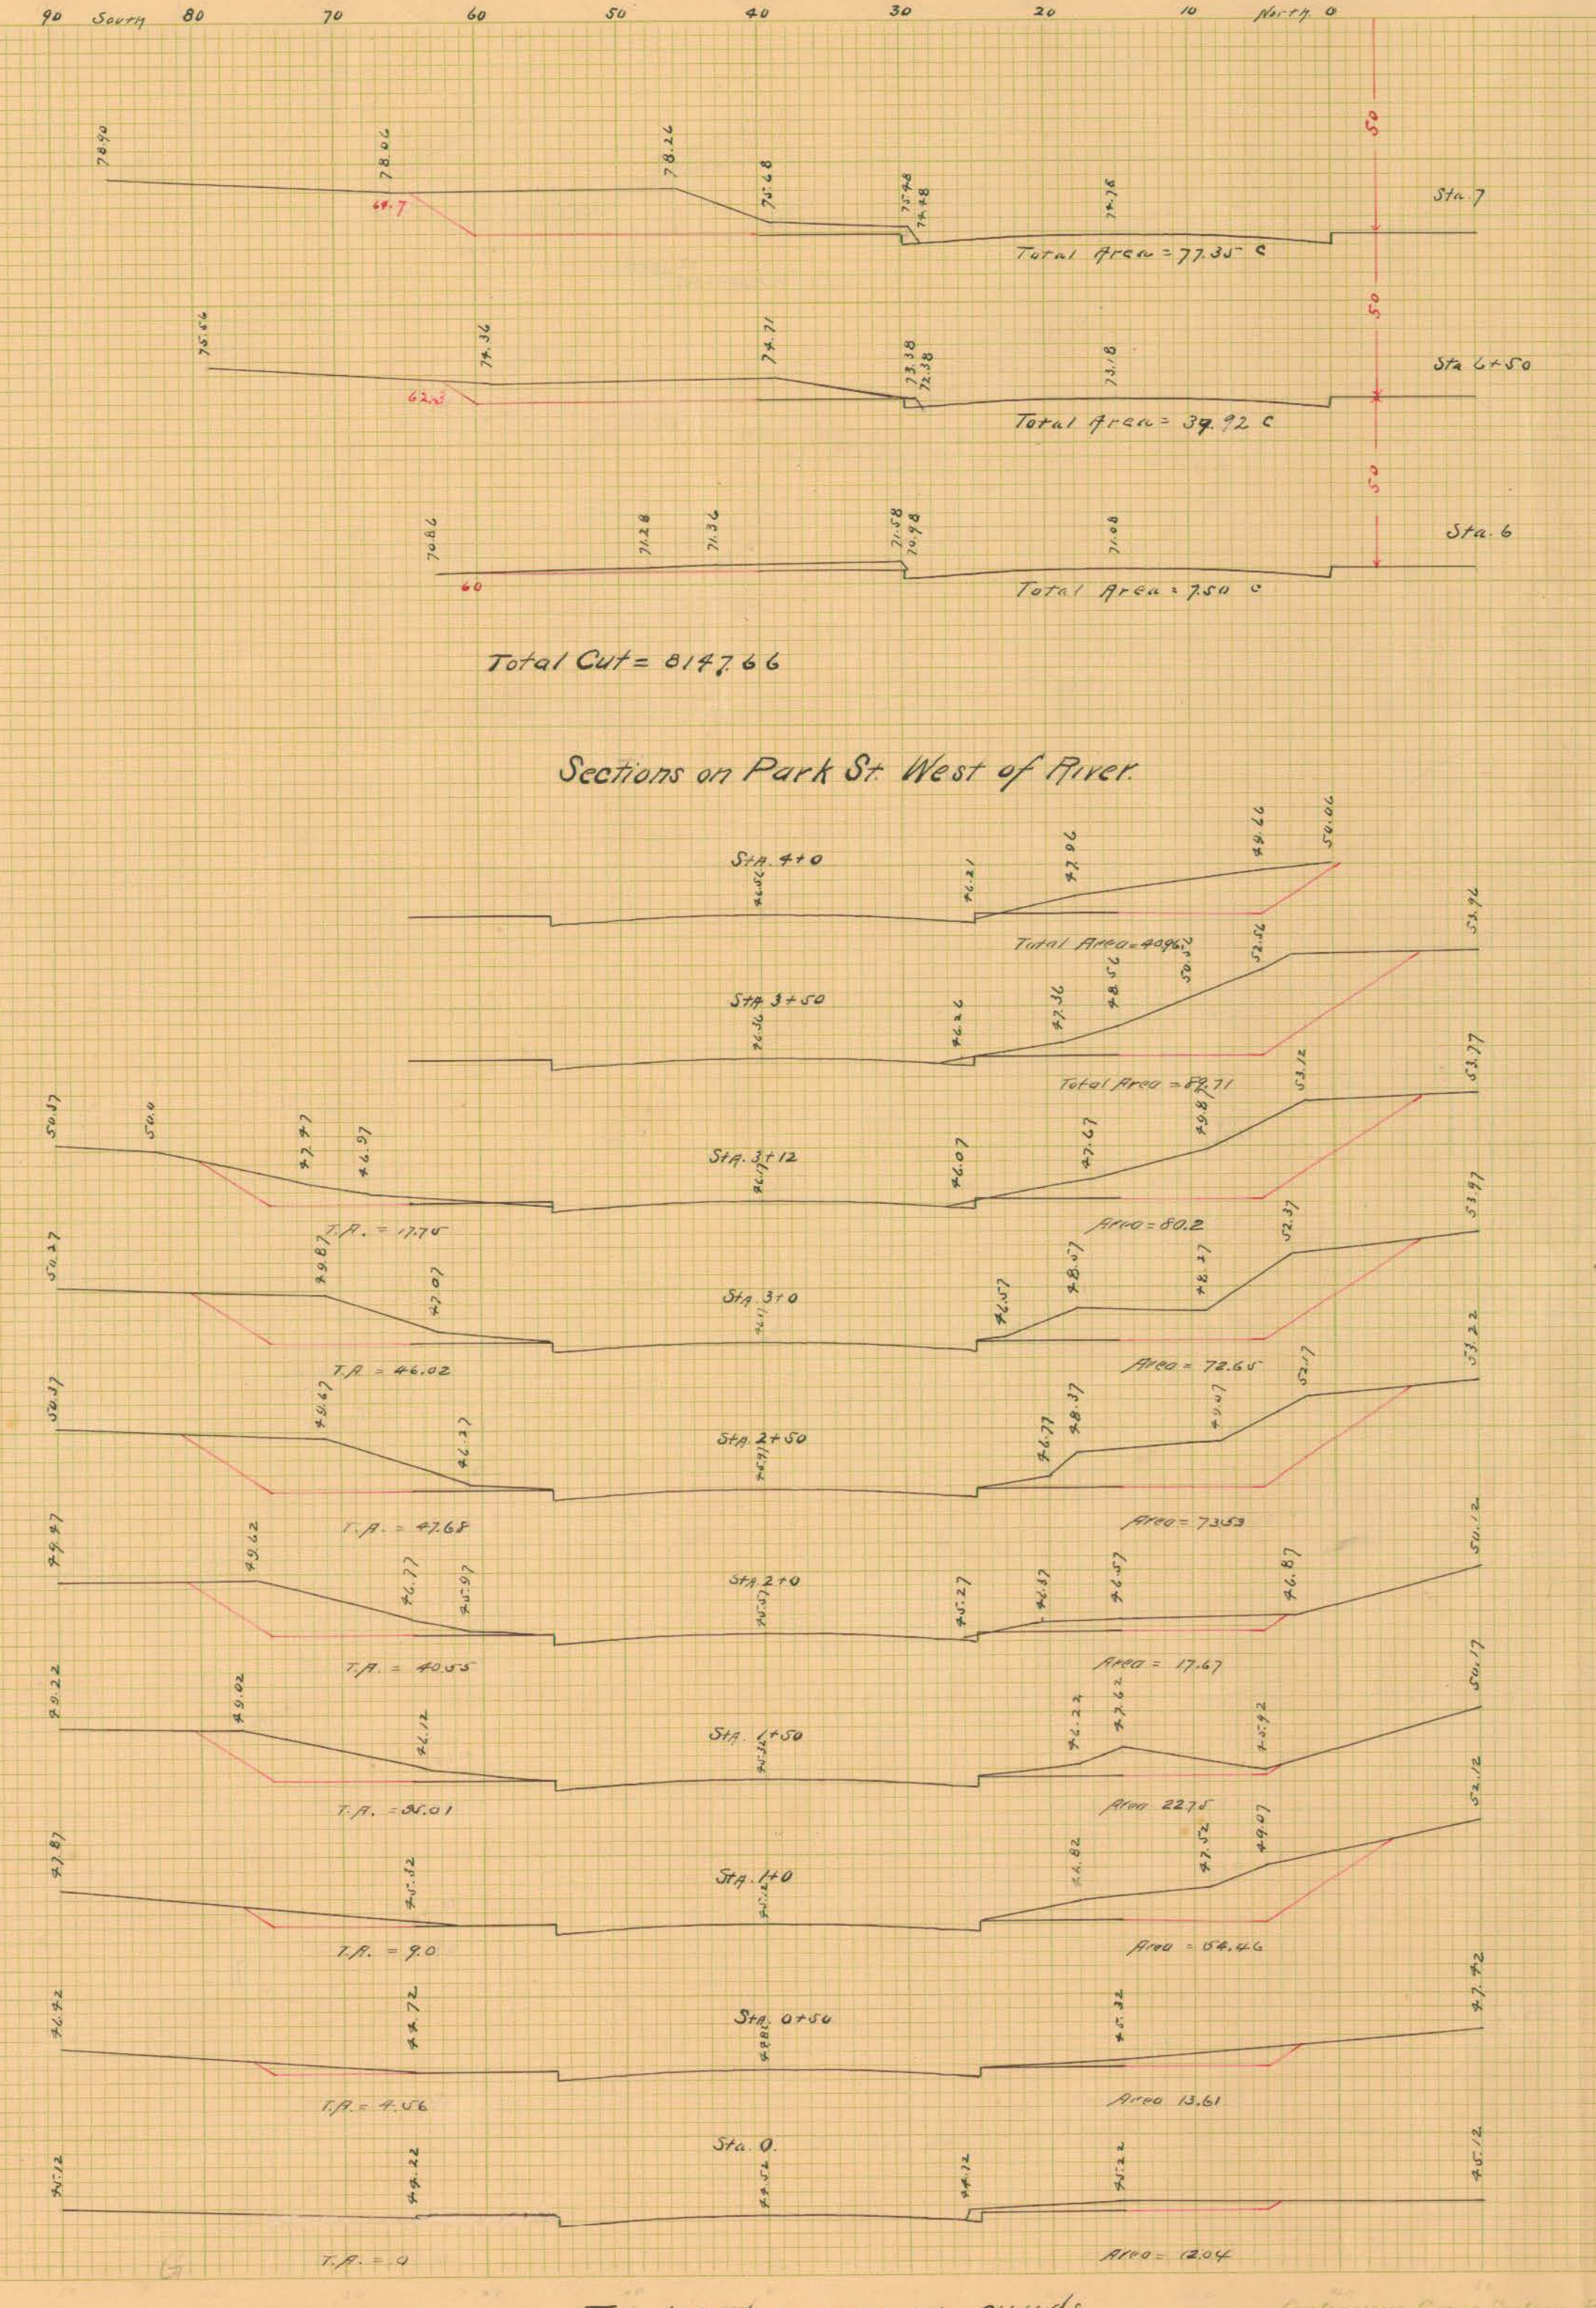

Total Cut = 1000.06 cu yds.
Total Cut = 817.66 " "
GRAND Total Cut = 917.72 cu yds.