

BERLIN CONSTRUCTION COMPANY.

SHEET No. 1
of 1 SHEETS.

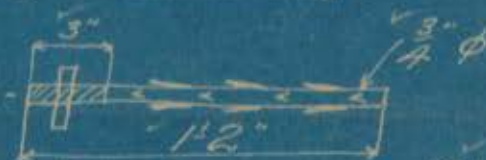
RIVET AND BOLT LIST.

CONTRACT No. 1092

No. OF SHEET OF DRAWING 1

NUMBER	SIZE	HEAD	NUT	LENGTH		GRIP		REMARKS
				Ft.	In.	Ft.	In.	

— Anchors —

68 $\frac{3}{4}$ " Rough Bolt with Nut 9" long.8 $\frac{3}{4}$ " Rough Bolt with Nut 1'2" lg.

8 1" Rough Bolts with Nut 1'0" lg.

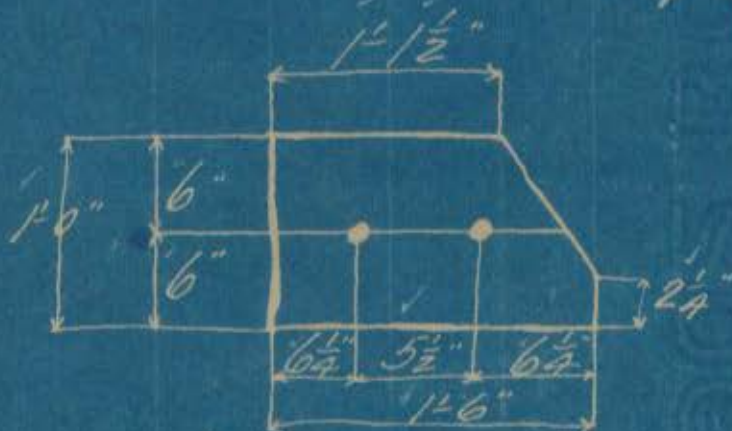
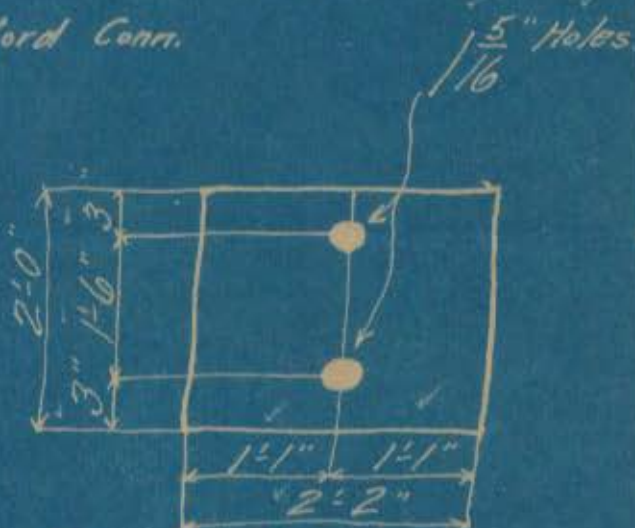


— Bearing Plates —

4 Pls. 6" $\frac{1}{2}$ " $\times$ 8" A2 stock4 Pls. 6" $\frac{1}{2}$ " $\times$ 8" A1 stock22 Pls. 8" $\frac{5}{8}$ " $\times$ 10" A3 stock4 Pls. 12" $\frac{3}{4}$ " $\times$ 1'0" A4 stock2 Pls. 8" $\frac{3}{8}$ " $\times$ 5" A7 stock

FOR APPROVAL

Ship to Hartford Conn.

4 Pls. 12" $\frac{3}{4}$ " $\times$ 1'6" Stock A-54 Pls. 24" $\frac{7}{8}$ " $\times$ 2'2" A6Plated to $\frac{3}{4}$ "Ordered 24" $\frac{7}{8}$ " $\times$ 2'2"

Plated side of A6 to be covered with a coating of white lead and tallow.

All holes $\frac{1}{16}$ " unless noted.
Ship from this sheet.