


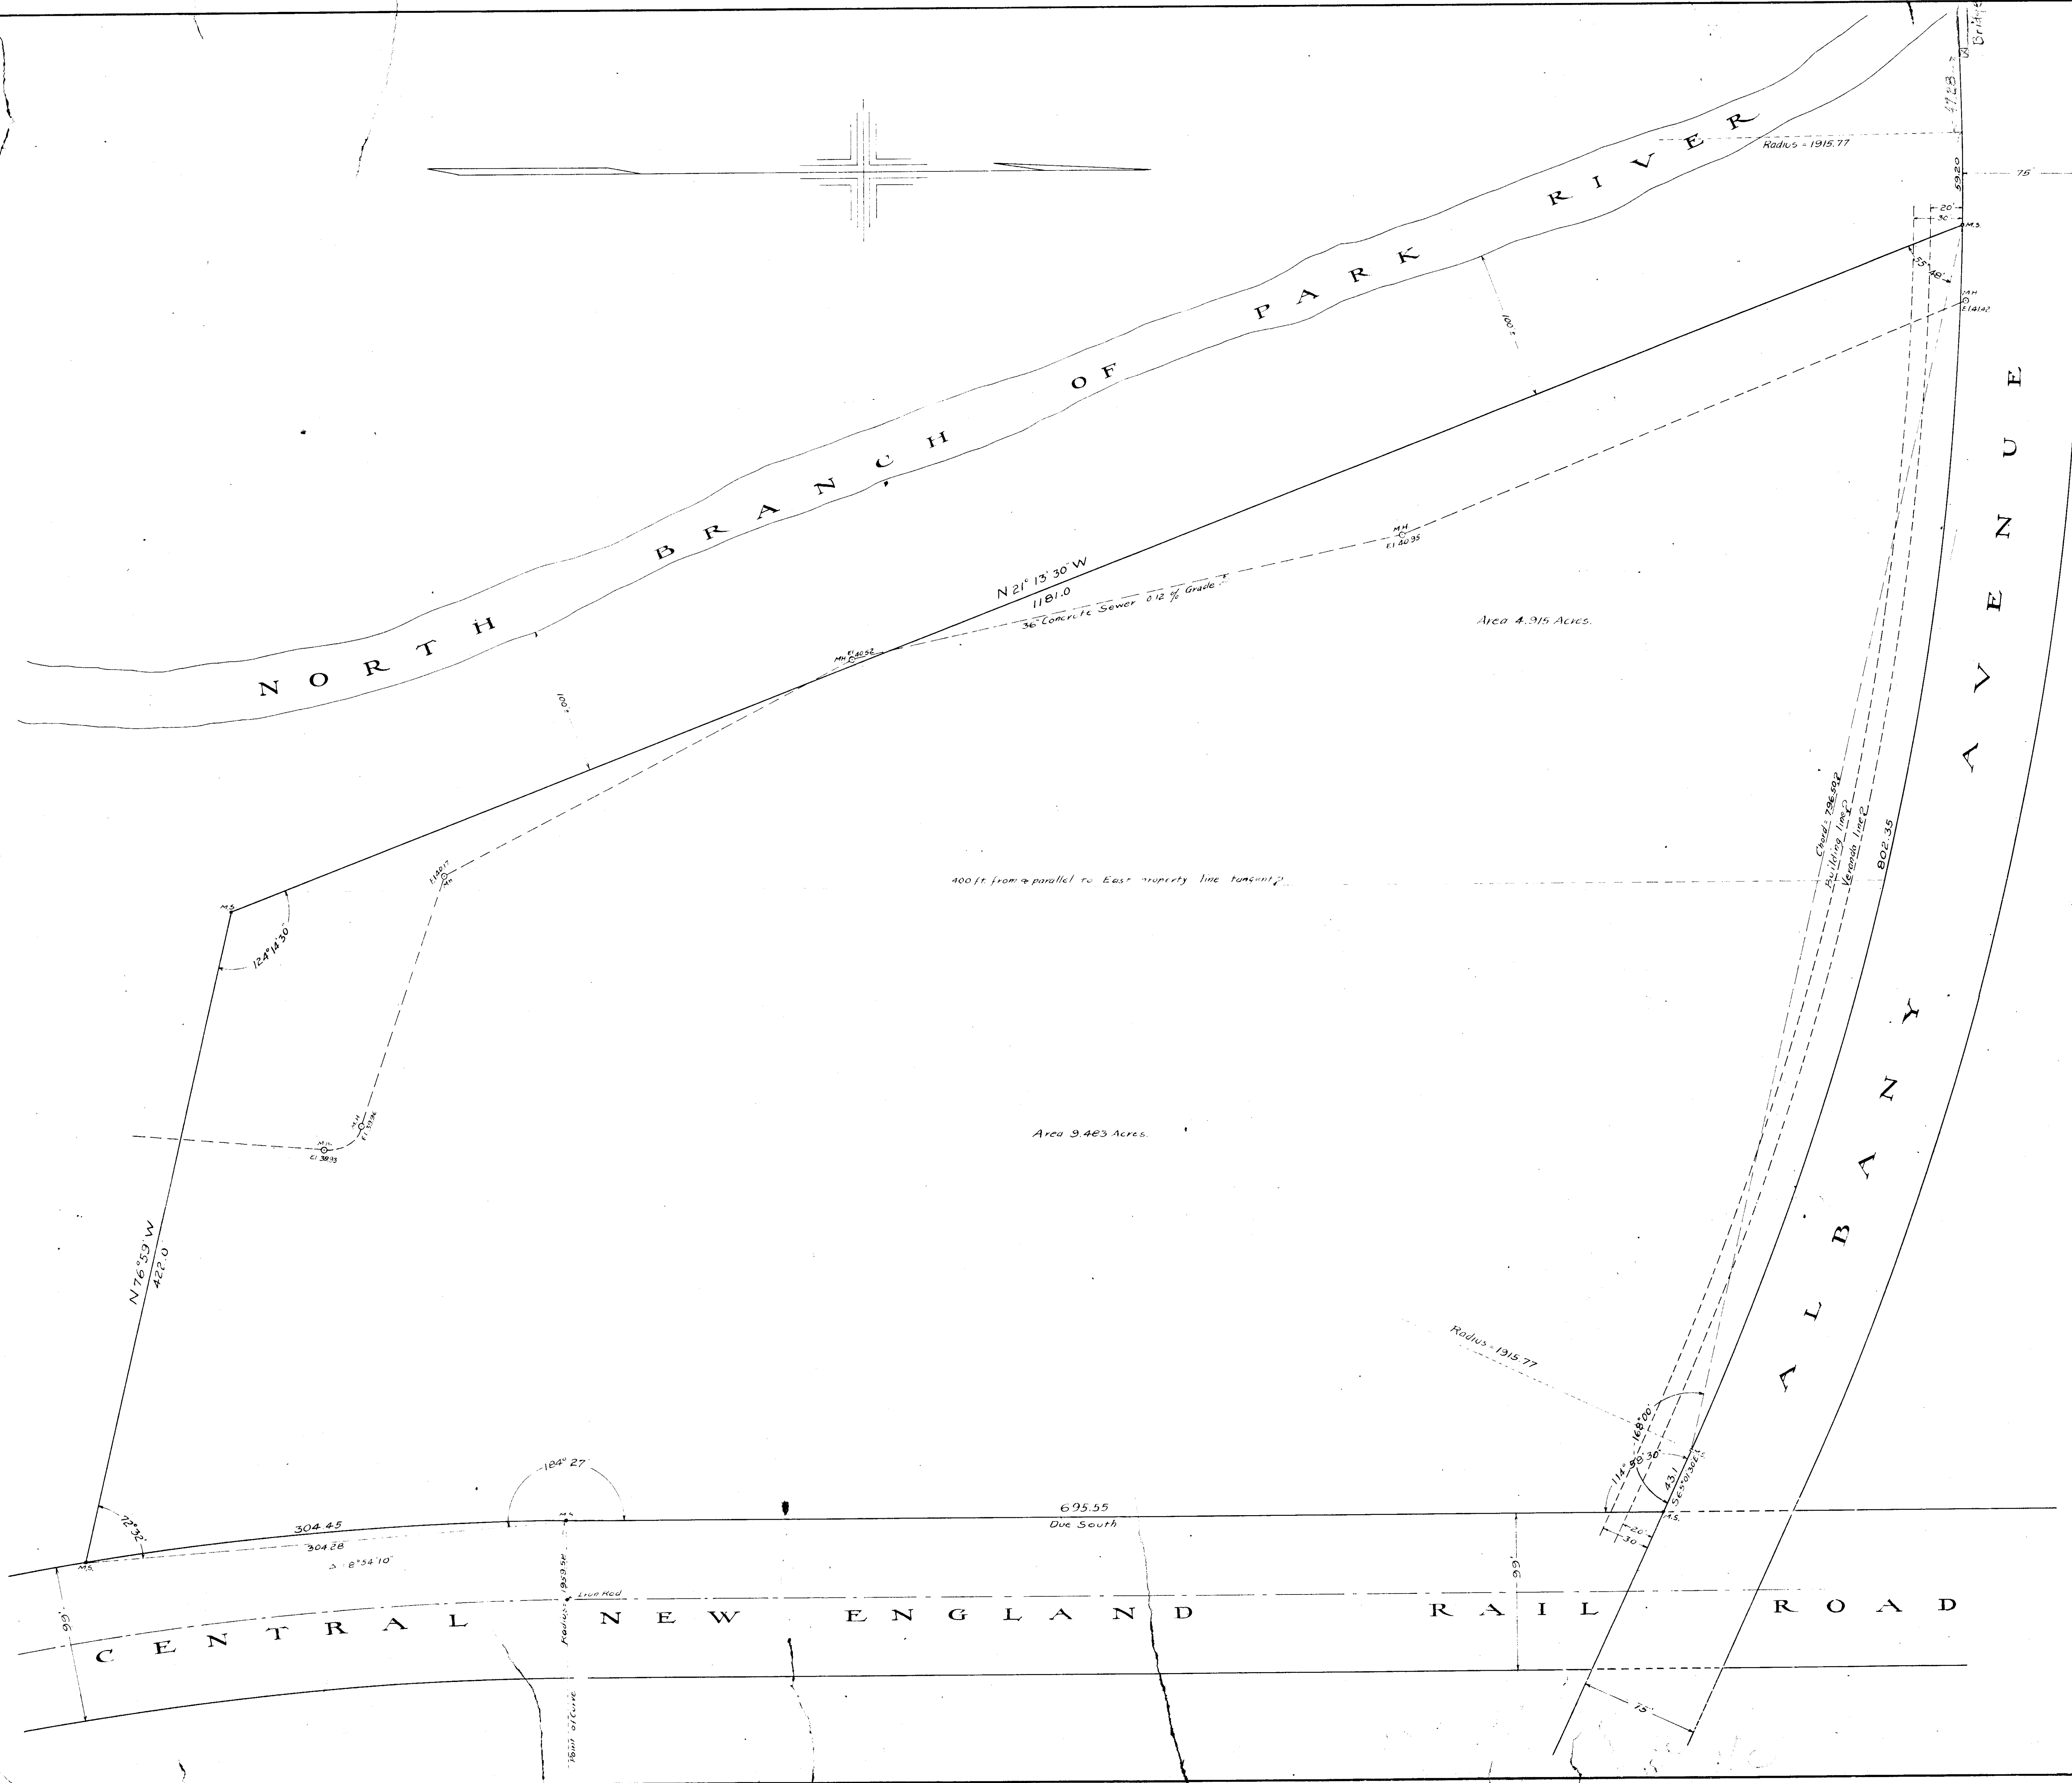

Property of
Rev. Francis Goodwin
Hartford Conn.

FORD, BUCK & SHELDON, INC.
CONSULTING ENGINEERS
HARTFORD, CONN.

FIELD WORK	X	DRAWER NO.	
DRAWN BY	X	COMM. NO.	2398
TRACED BY	X	SHEET NO.	
CHECKED BY	X		

SCALE 1" = 40'
Sept-11-1920