
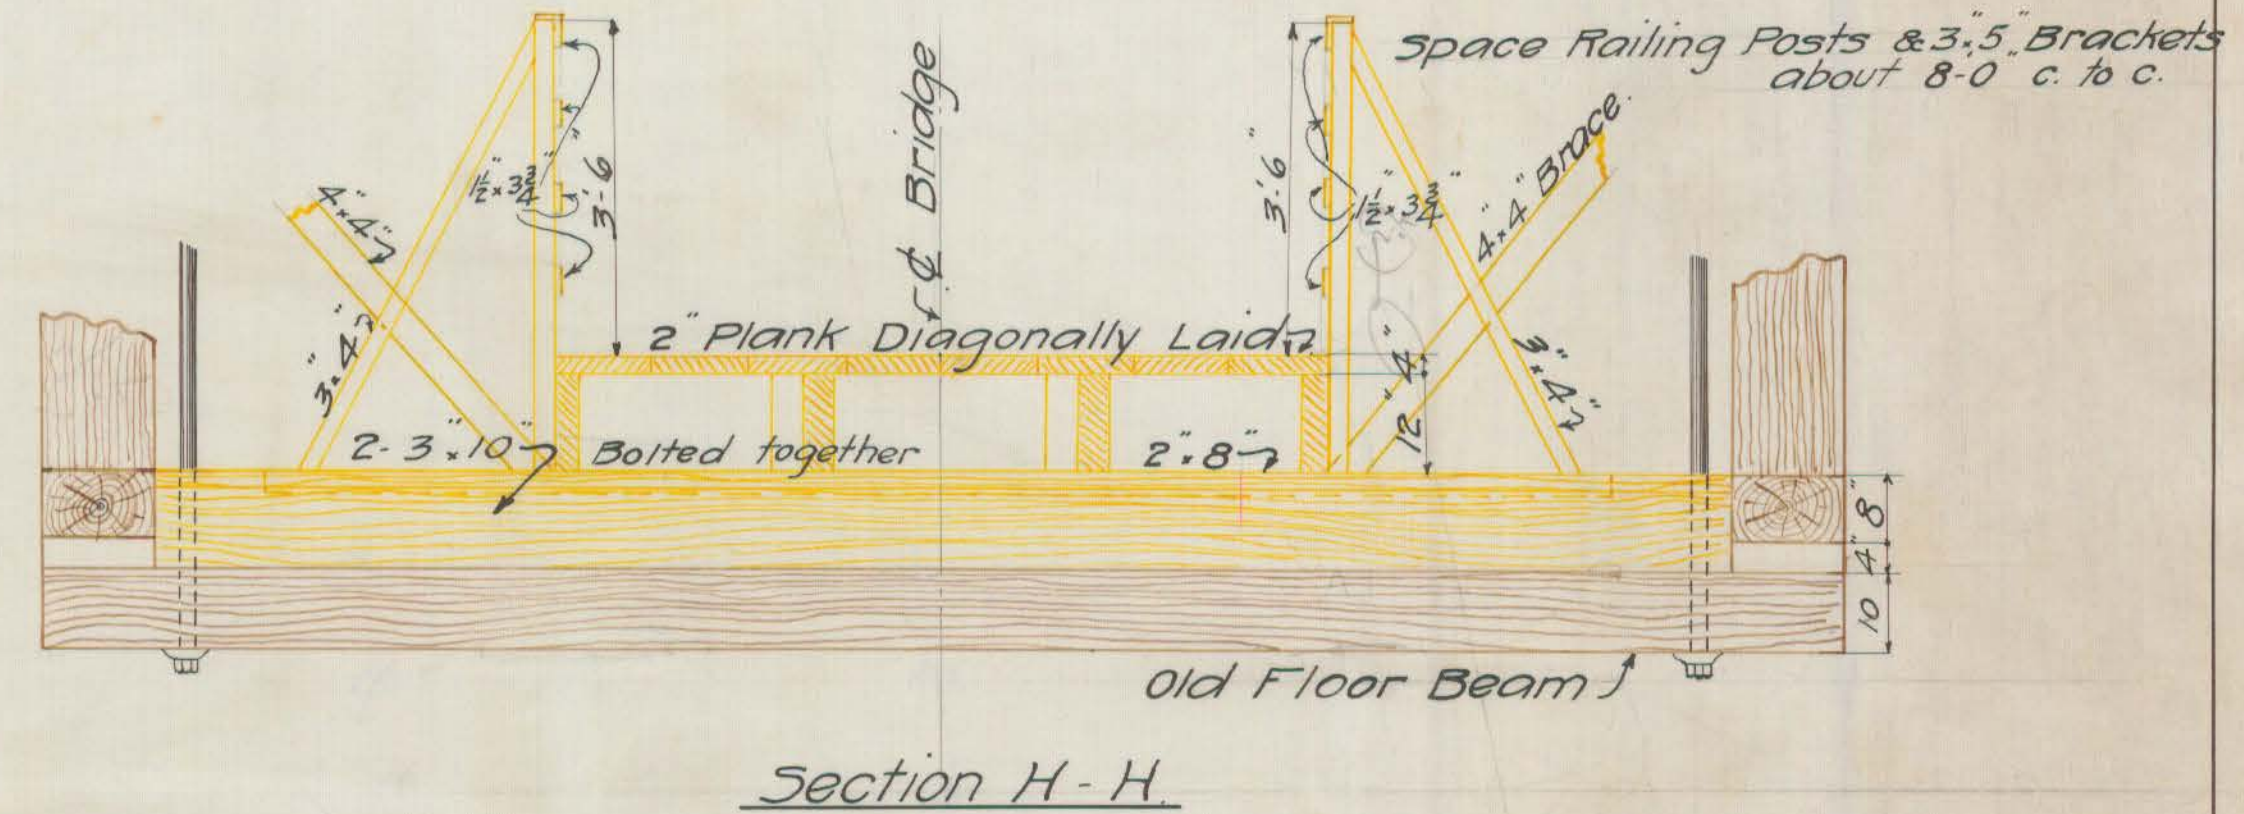
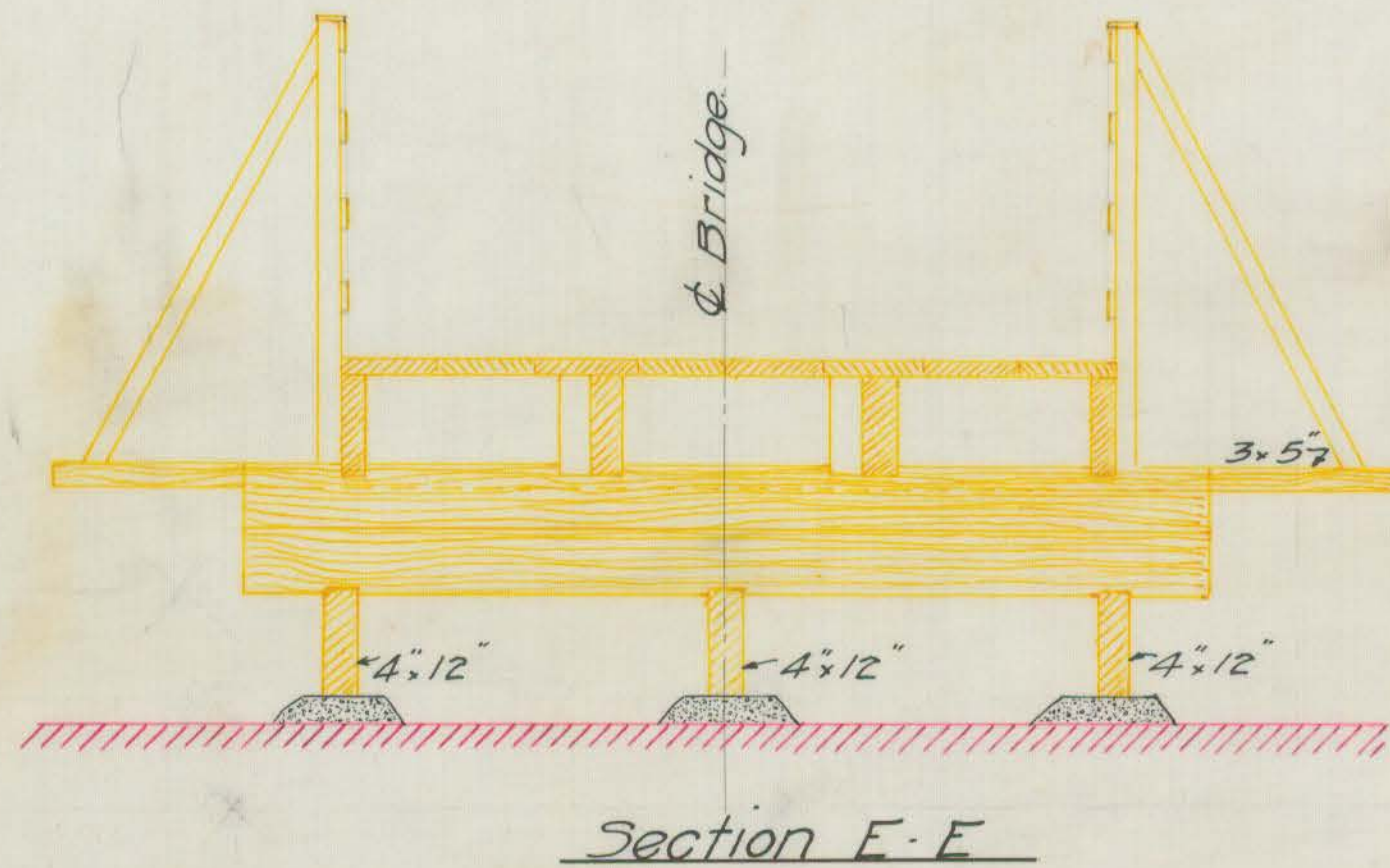
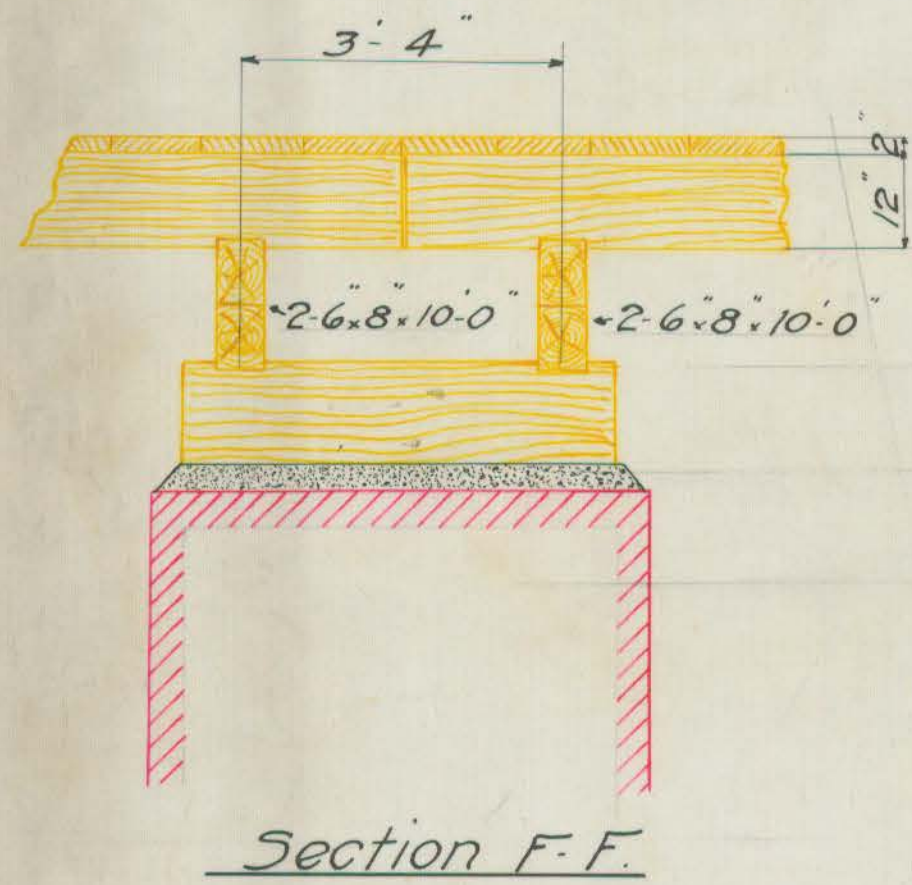
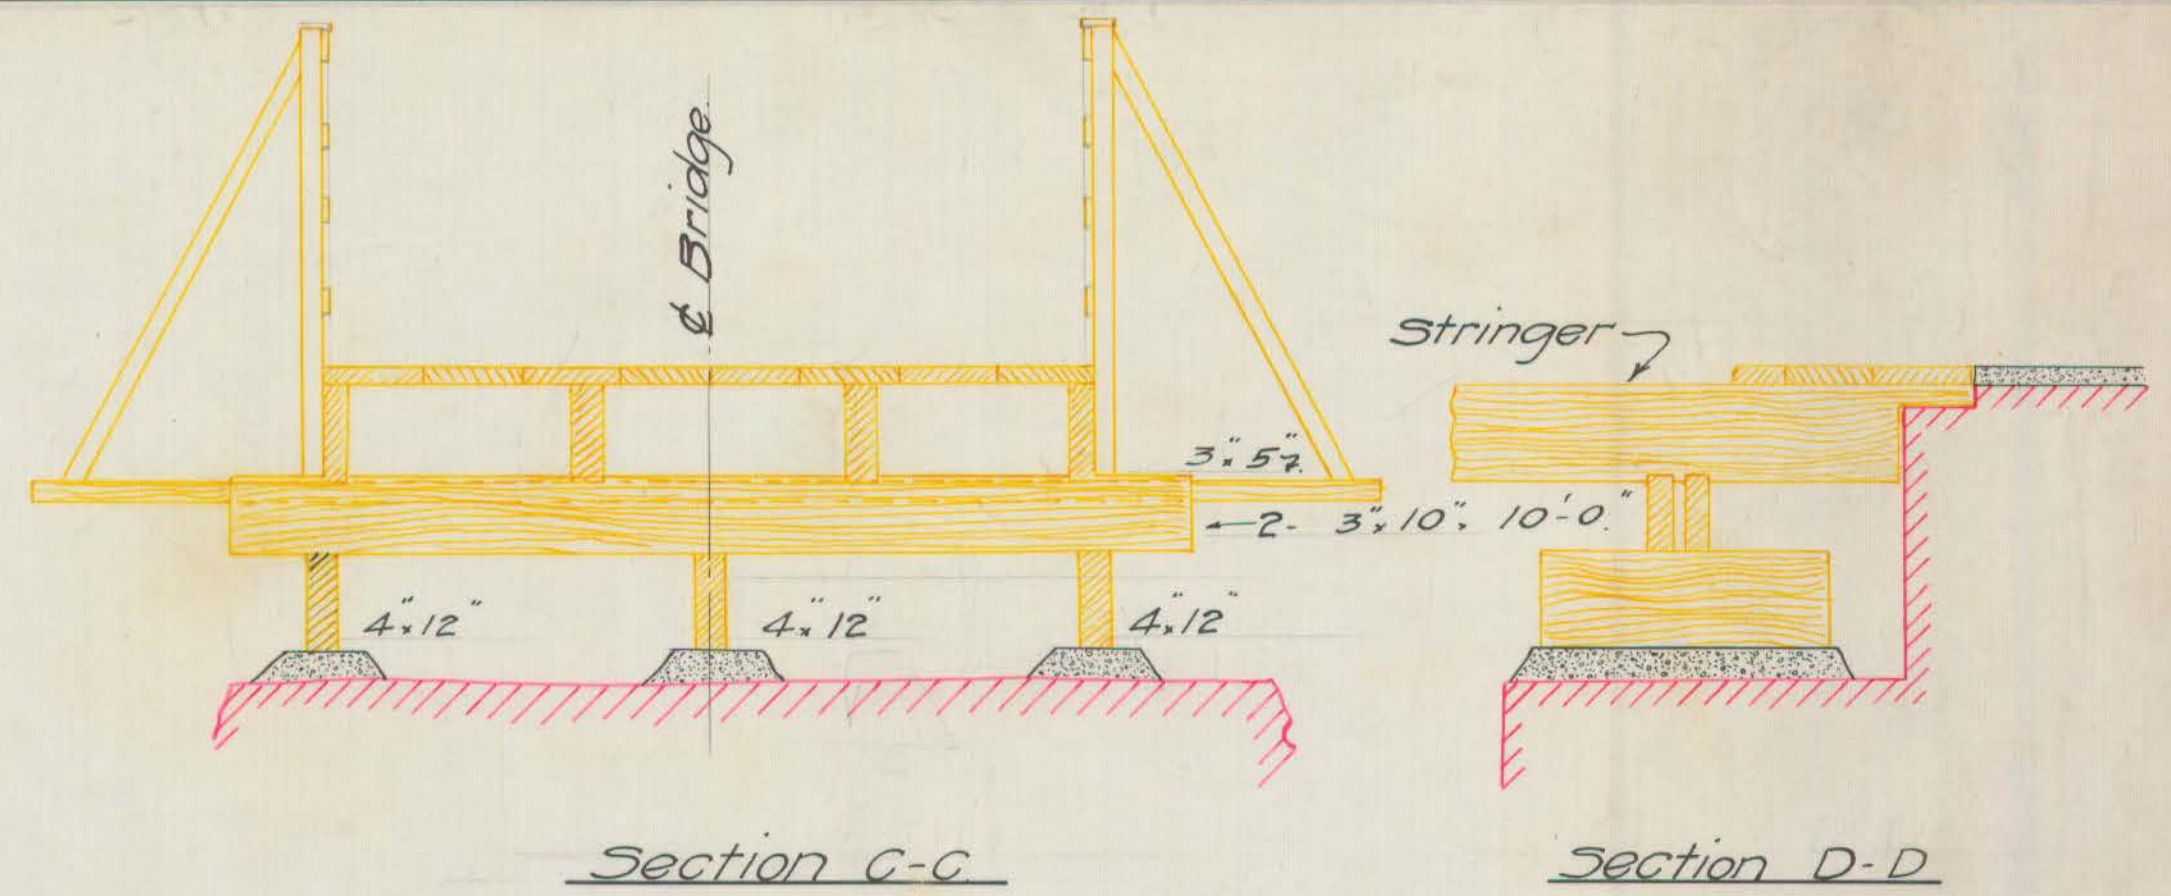
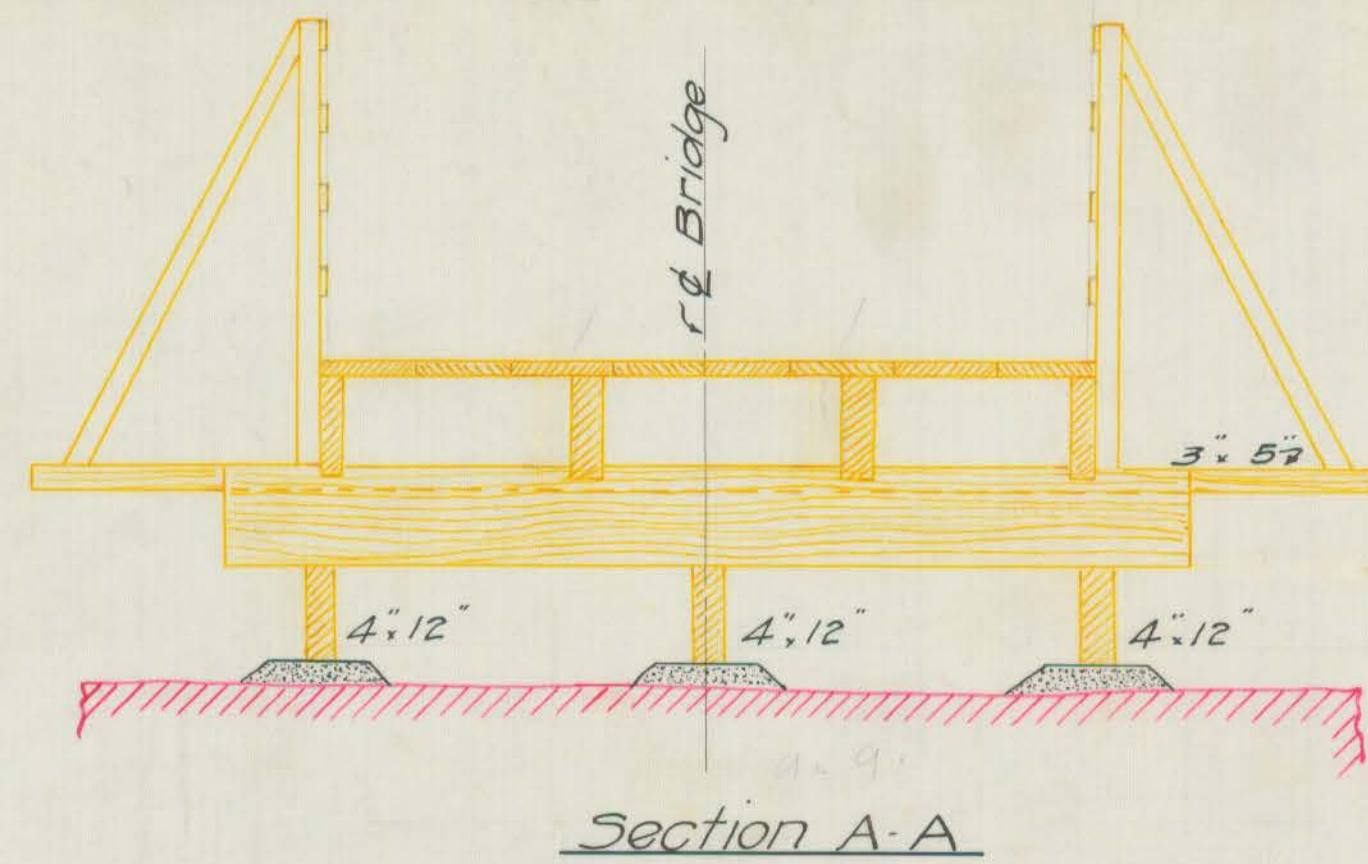
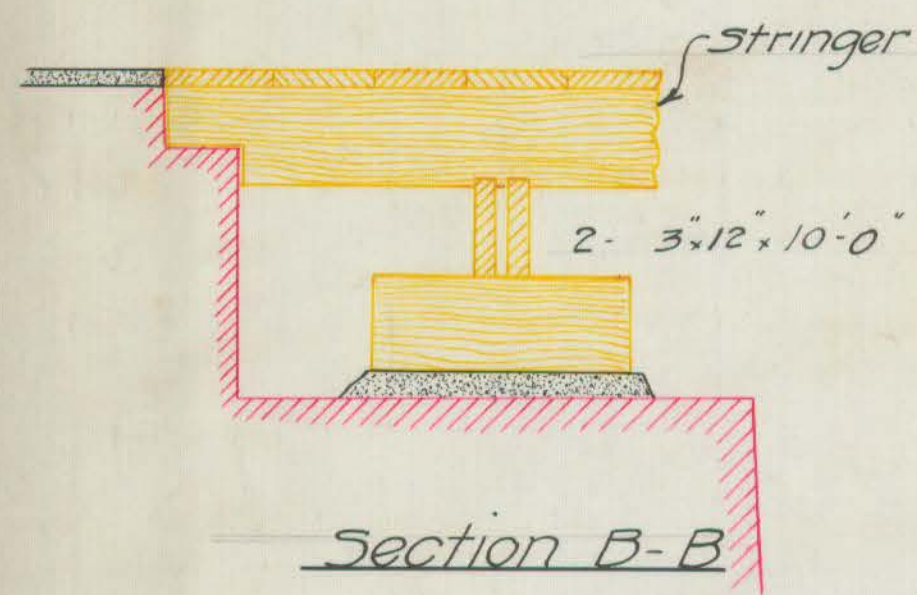


Scale
2 1/2" per ft.

Each Diagonal Brace 1- 5/8" Rod

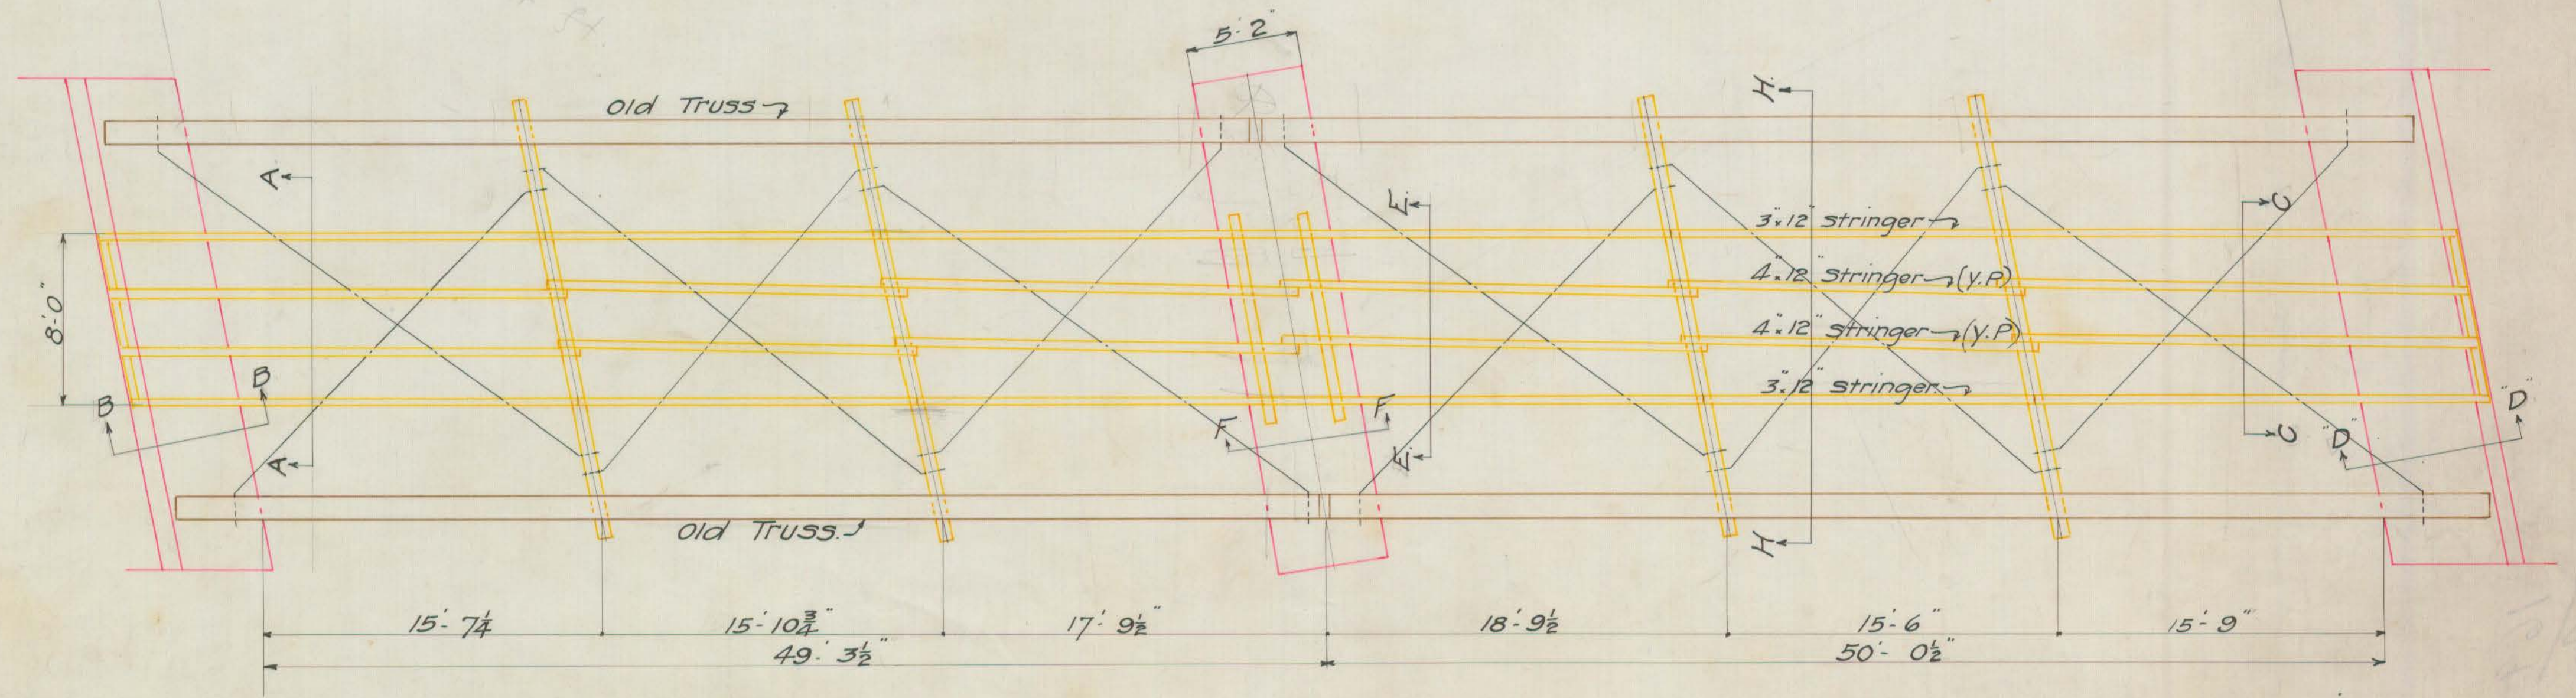

Frederick L. Ford, City Engineer April 1905