


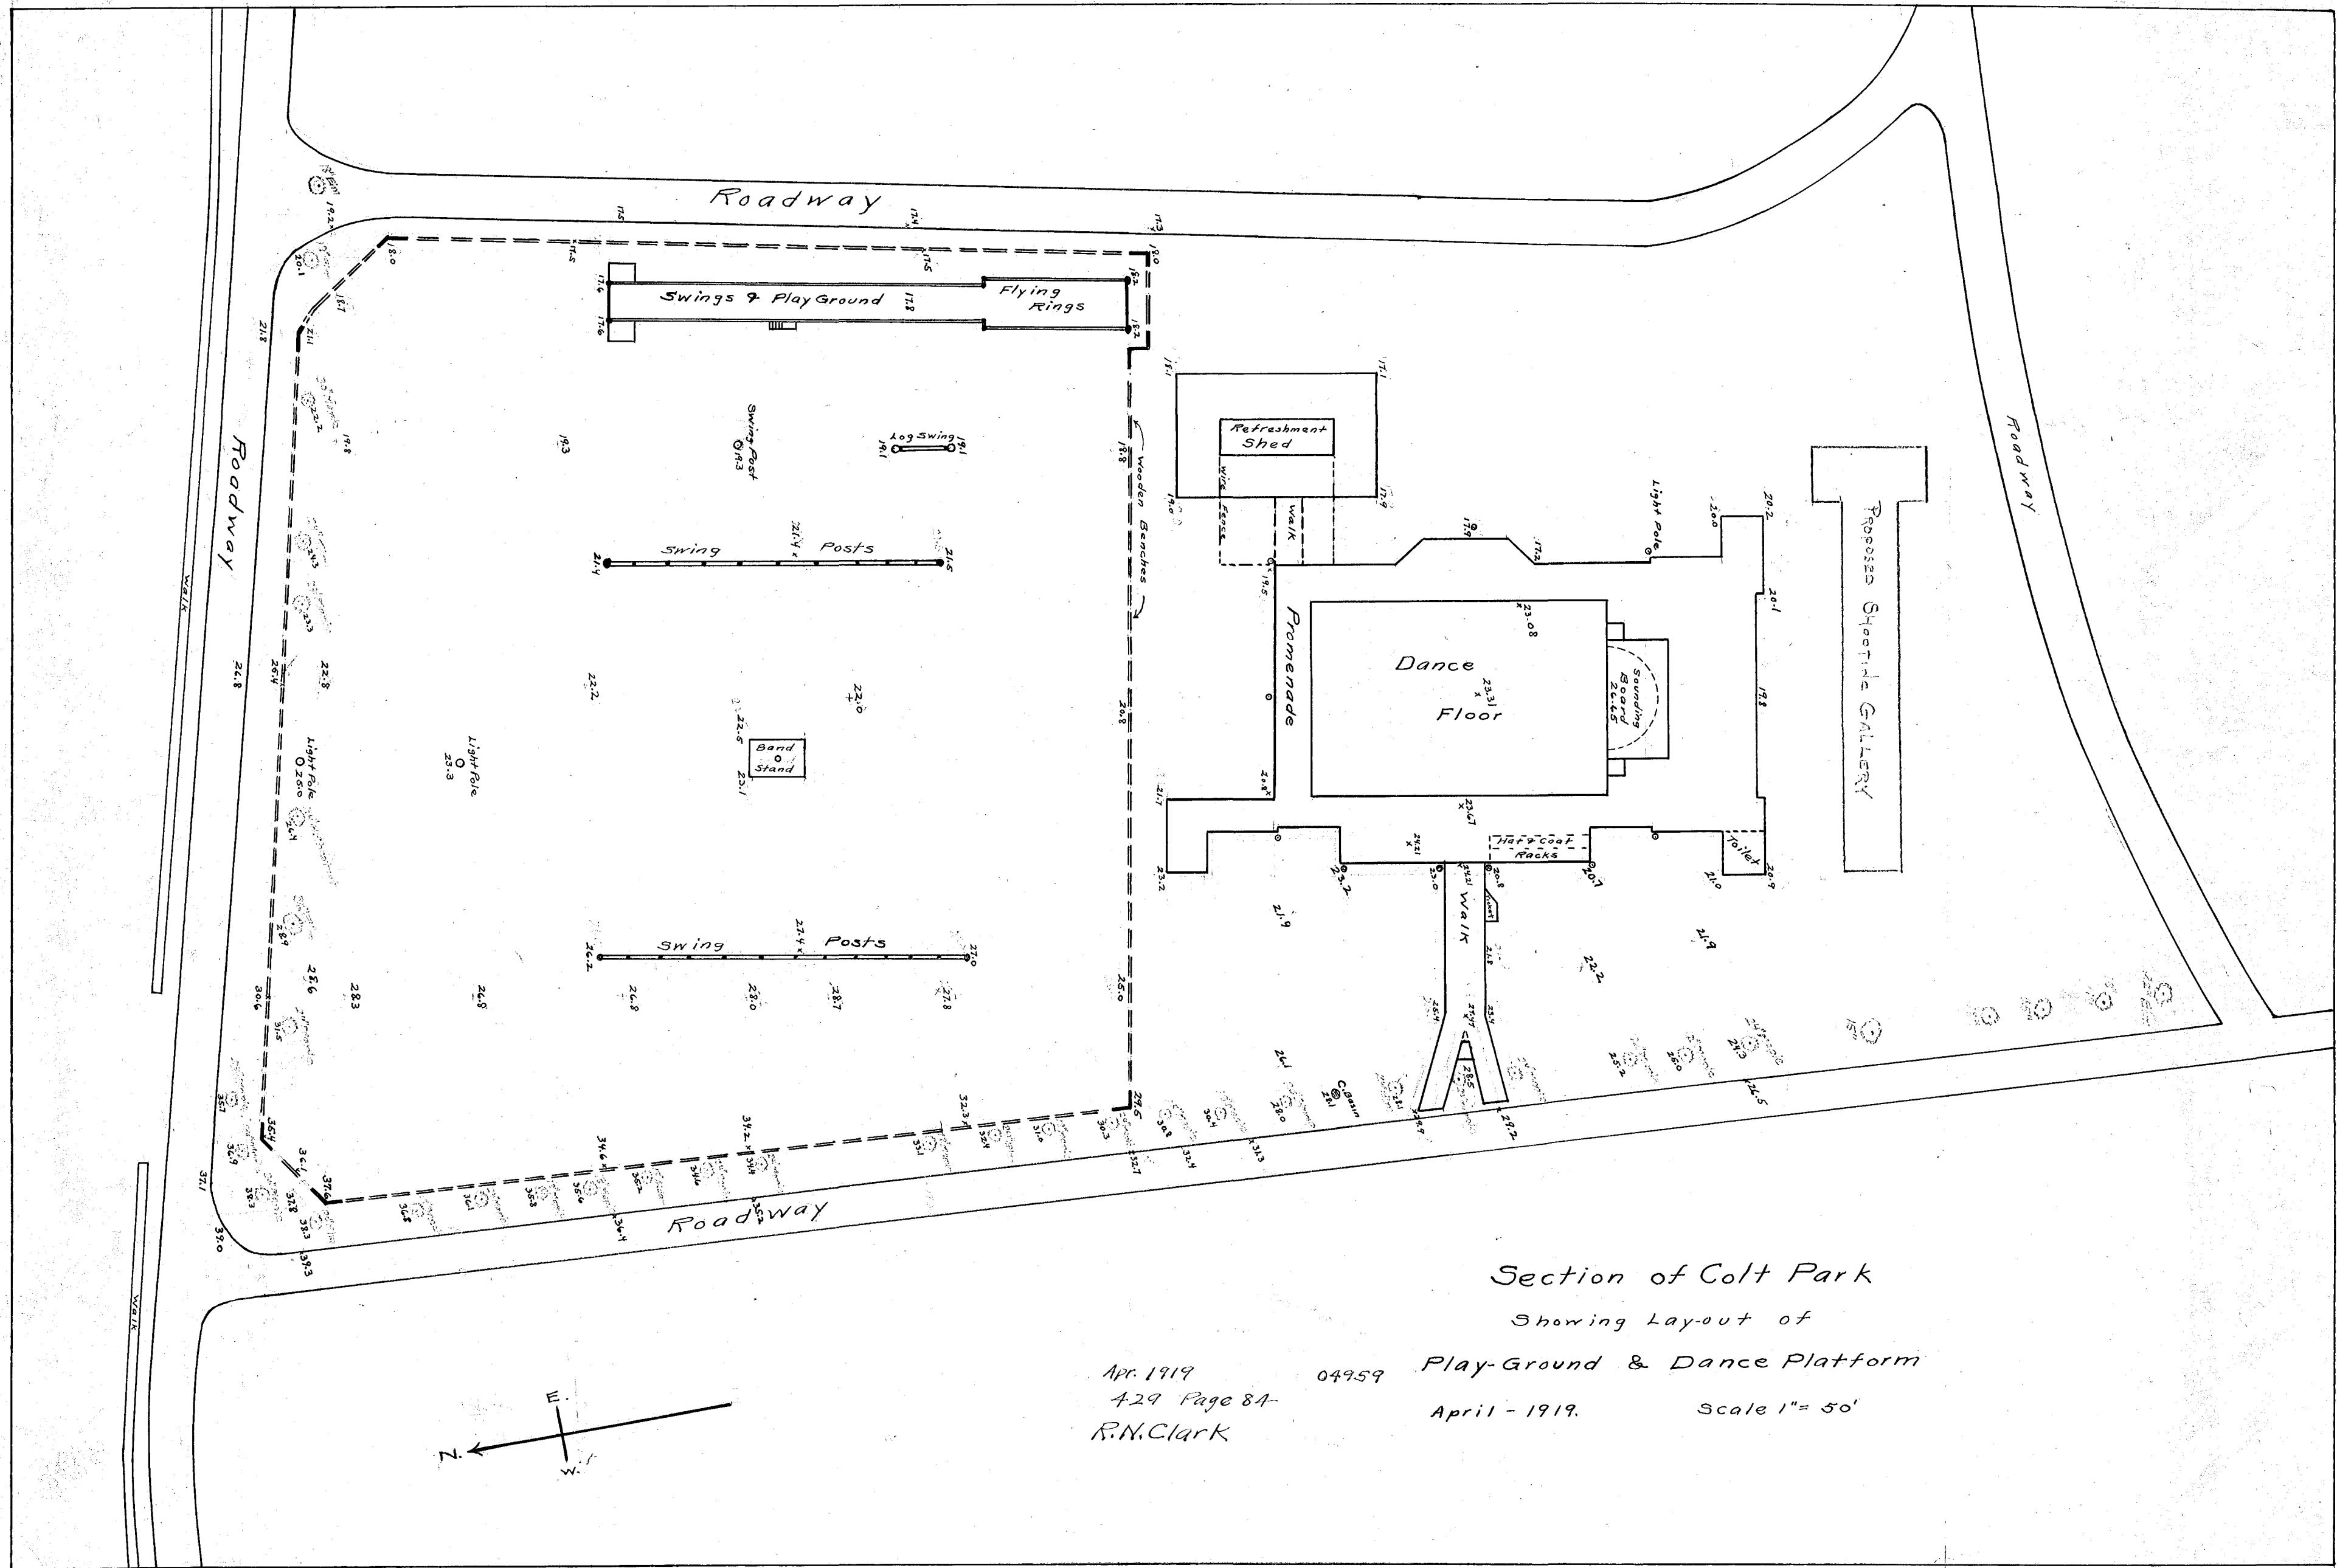

Section of Colt Park

Showing Lay-out of

Play-Ground & Dance Platform

Apr. 1919
429 Page 84
R.N. Clark

04959

April - 1919.

Scale 1" = 50'