


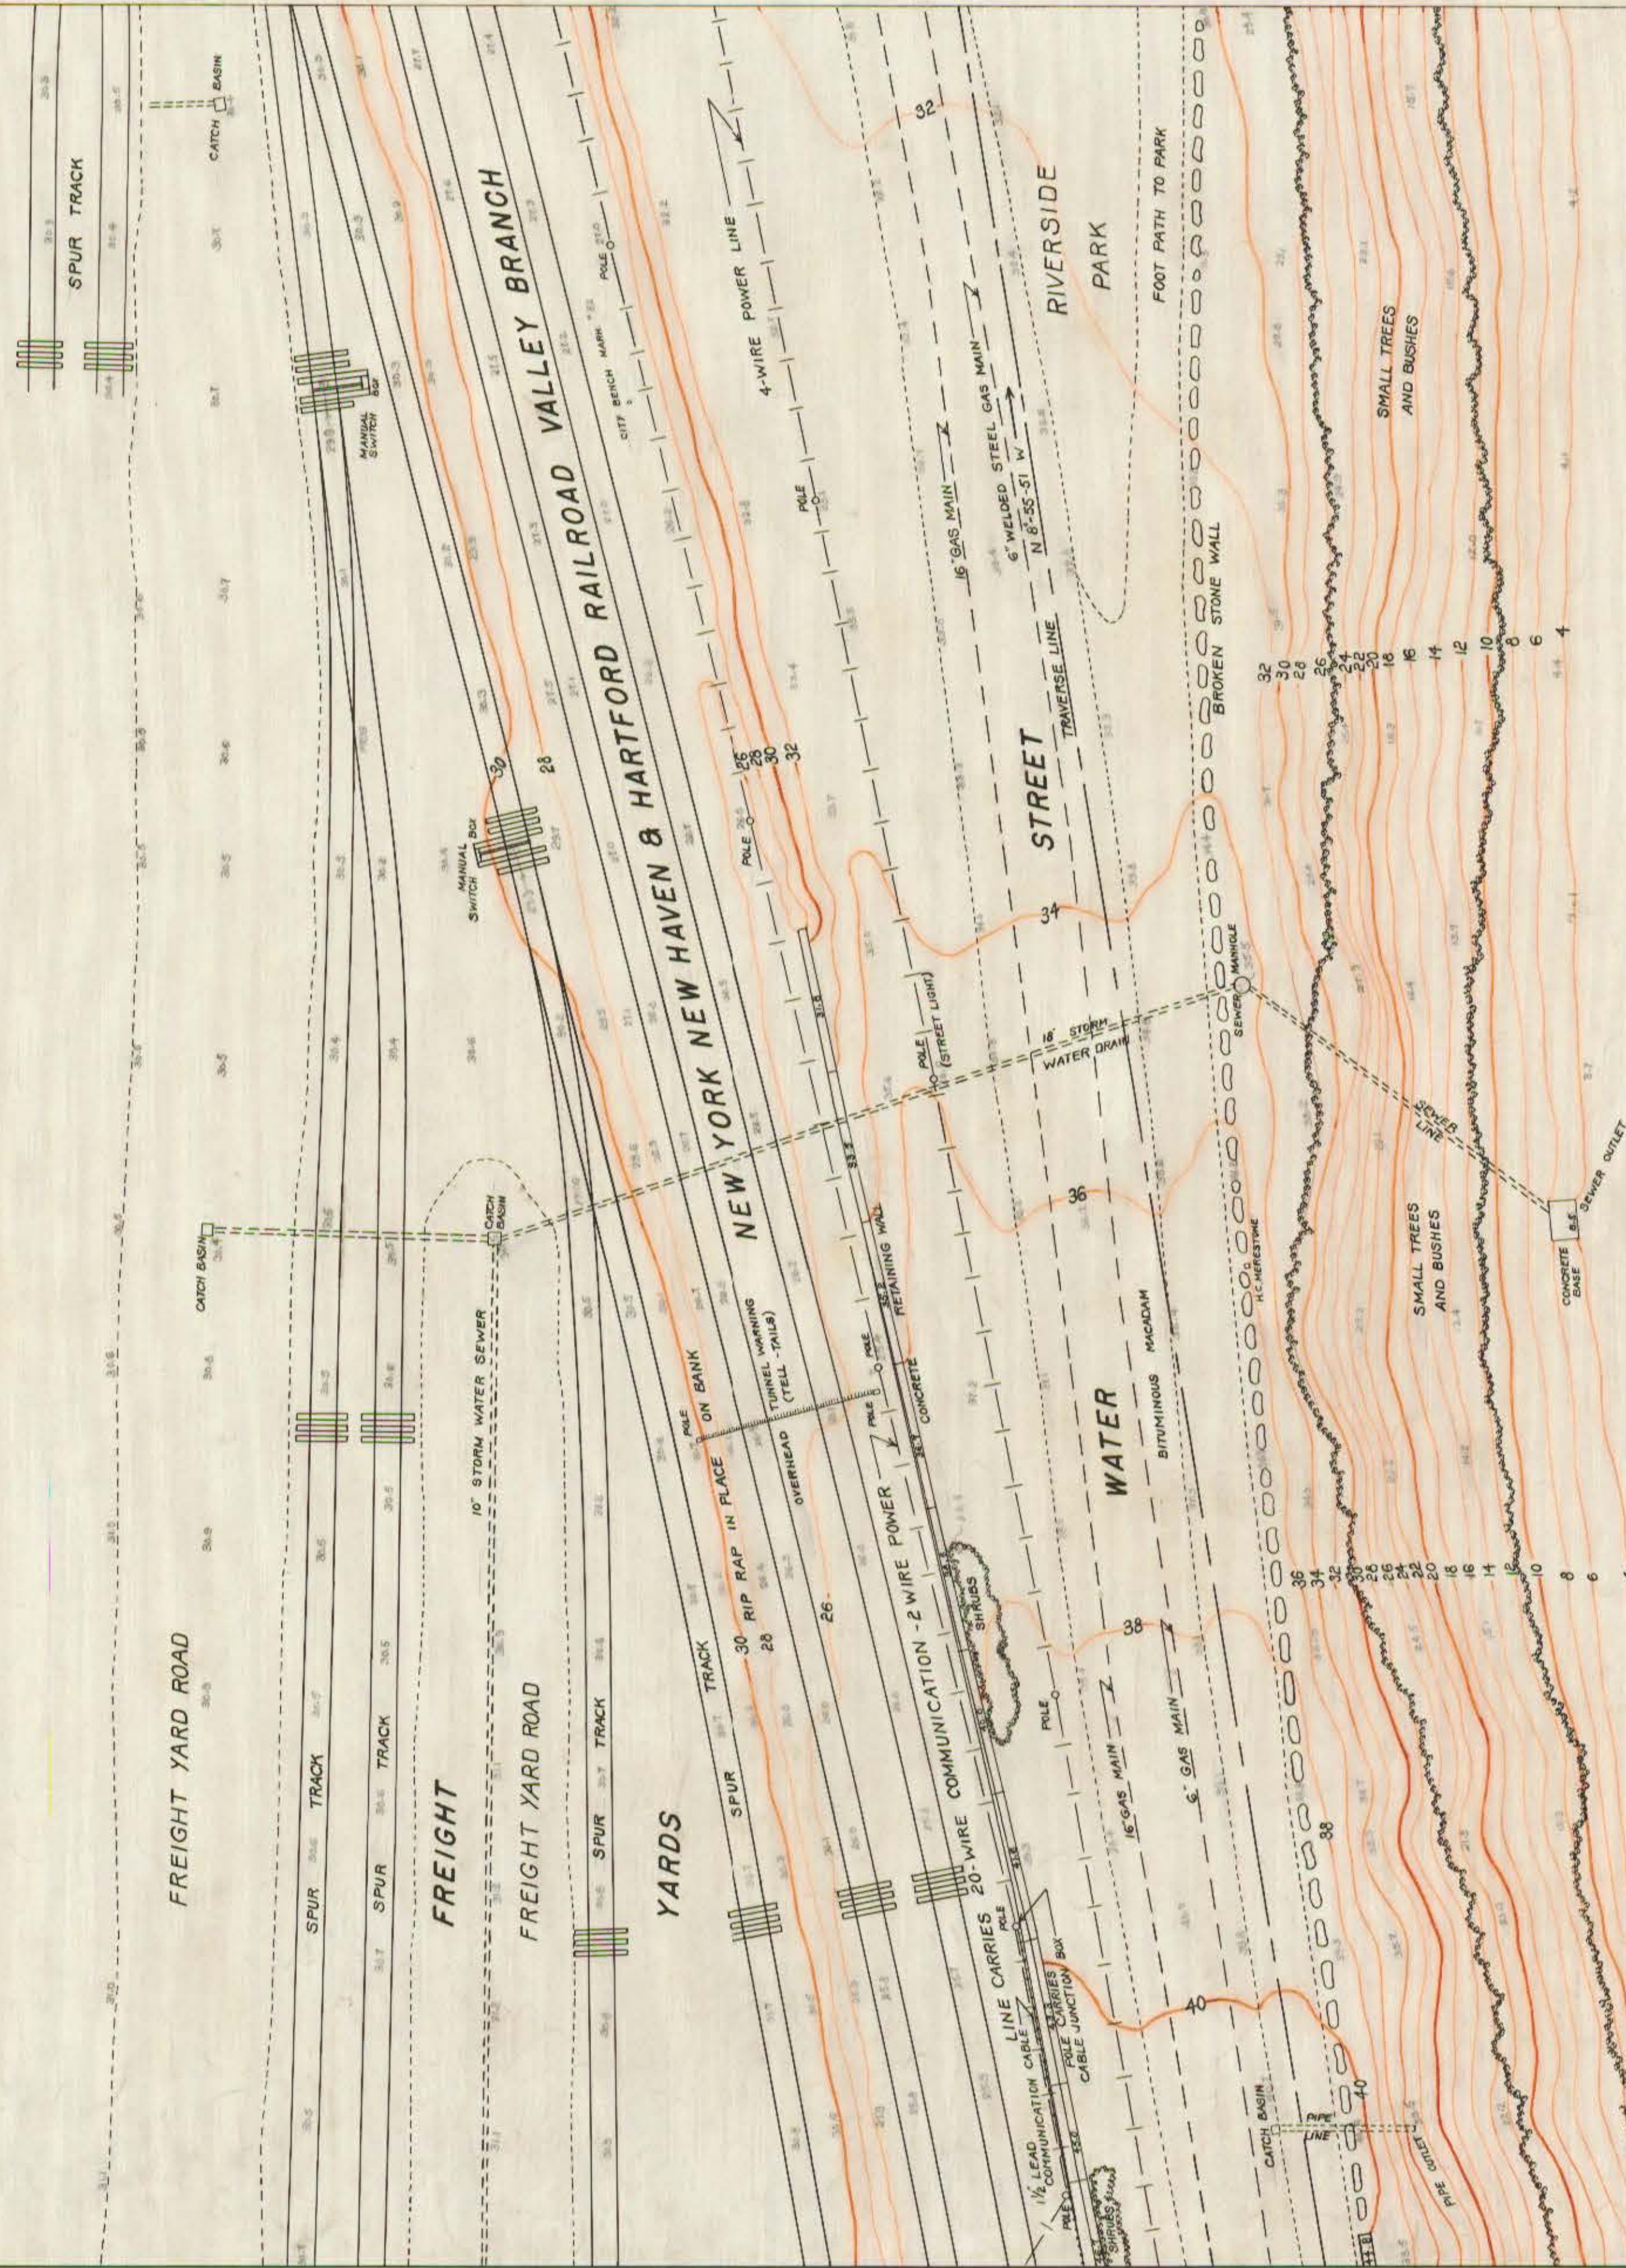

CONNECTICUT RIVER

NOTE:
ELEVATIONS REFERRED TO CITY DATUM

CONNECTICUT RIVER FRONT
AT
HARTFORD
SHEET 1

DECEMBER 1938 SCALE 1"=20'
DEPARTMENT OF ENGINEERING CITY OF HARTFORD
THESE MAPS TRACED FROM U.S. ENGINEERS PLANE
TABLE SHEETS