


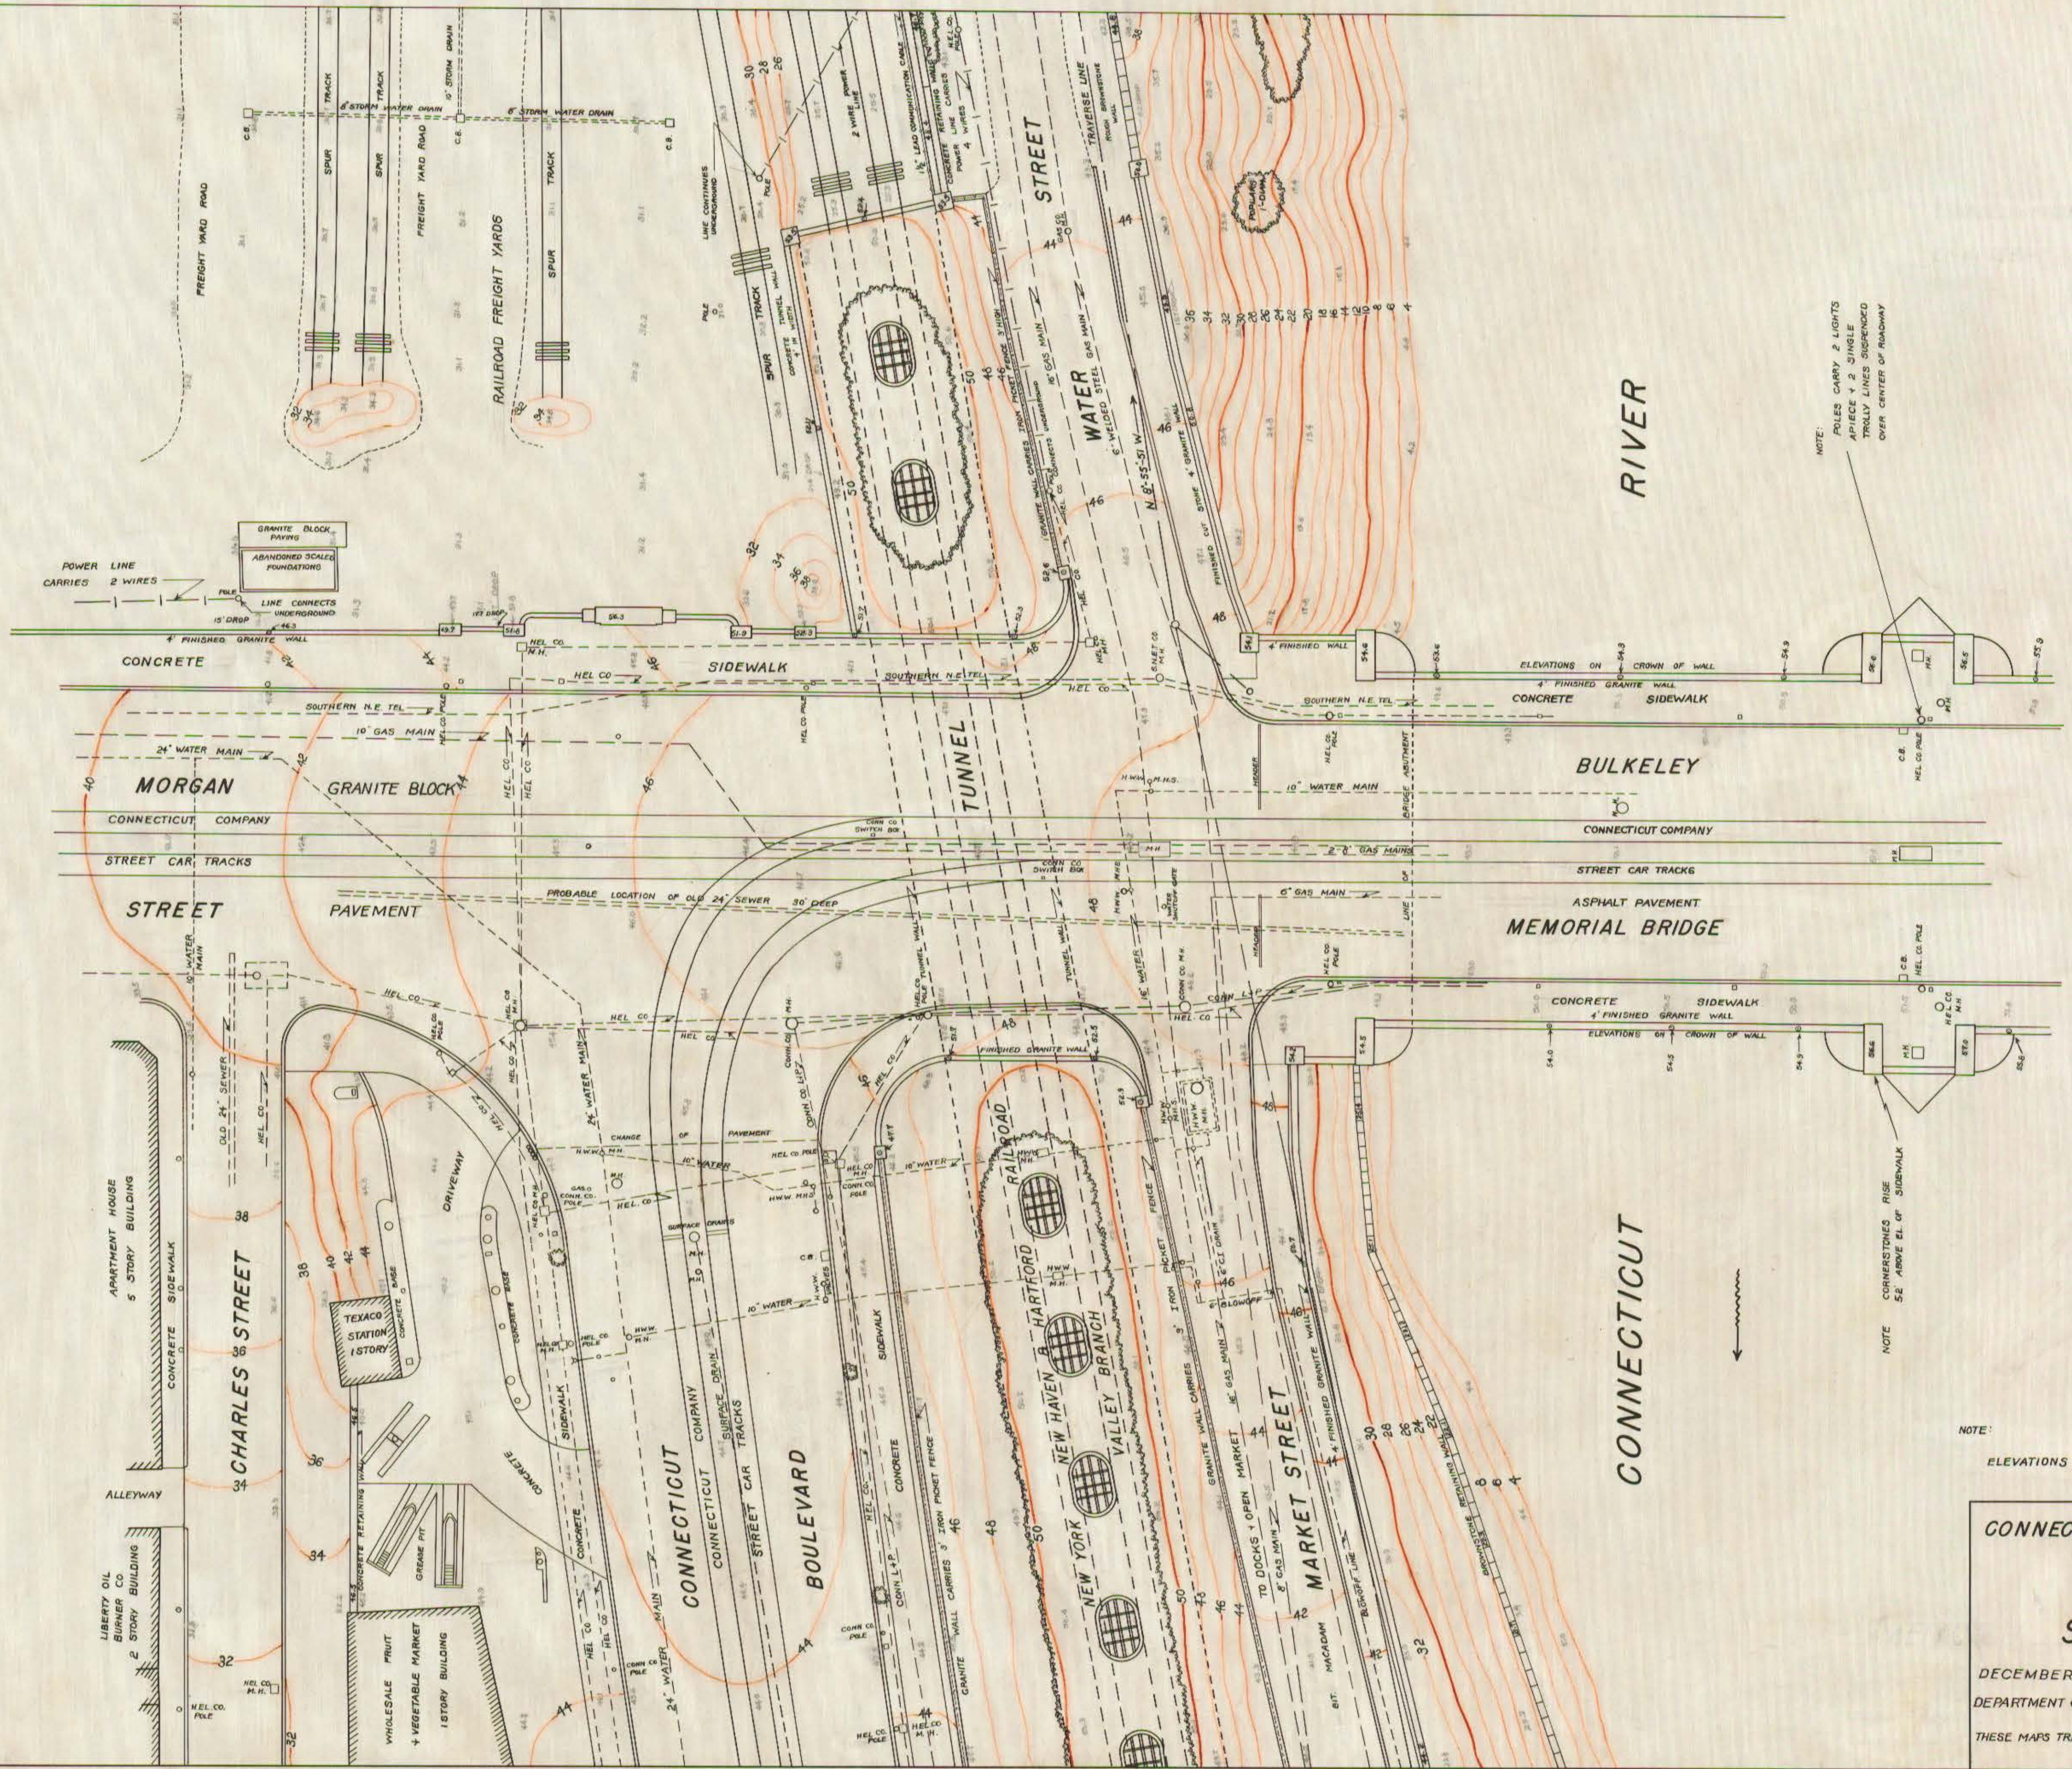

NOTE:
POLES CARRY 2 LIGHTS
APRICE 4 2 SINGLE
TROLLEY LINES SUSPENDED
OVER CENTER OF ROADWAY

NOTE
CORNERSTONES RISE
5.5' ABOVE EL. OF SIDEWALK

NOTE:
ELEVATIONS REFERRED TO CITY DATUM

CONNECTICUT RIVER FRONT
AT
HARTFORD
SHEET 2

DECEMBER 1938 SCALE 1"=20'
DEPARTMENT OF ENGINEERING CITY OF HARTFORD
THESE MAPS TRACED FROM U.S. ENGINEER'S PLANE
TABLE SHEETS