


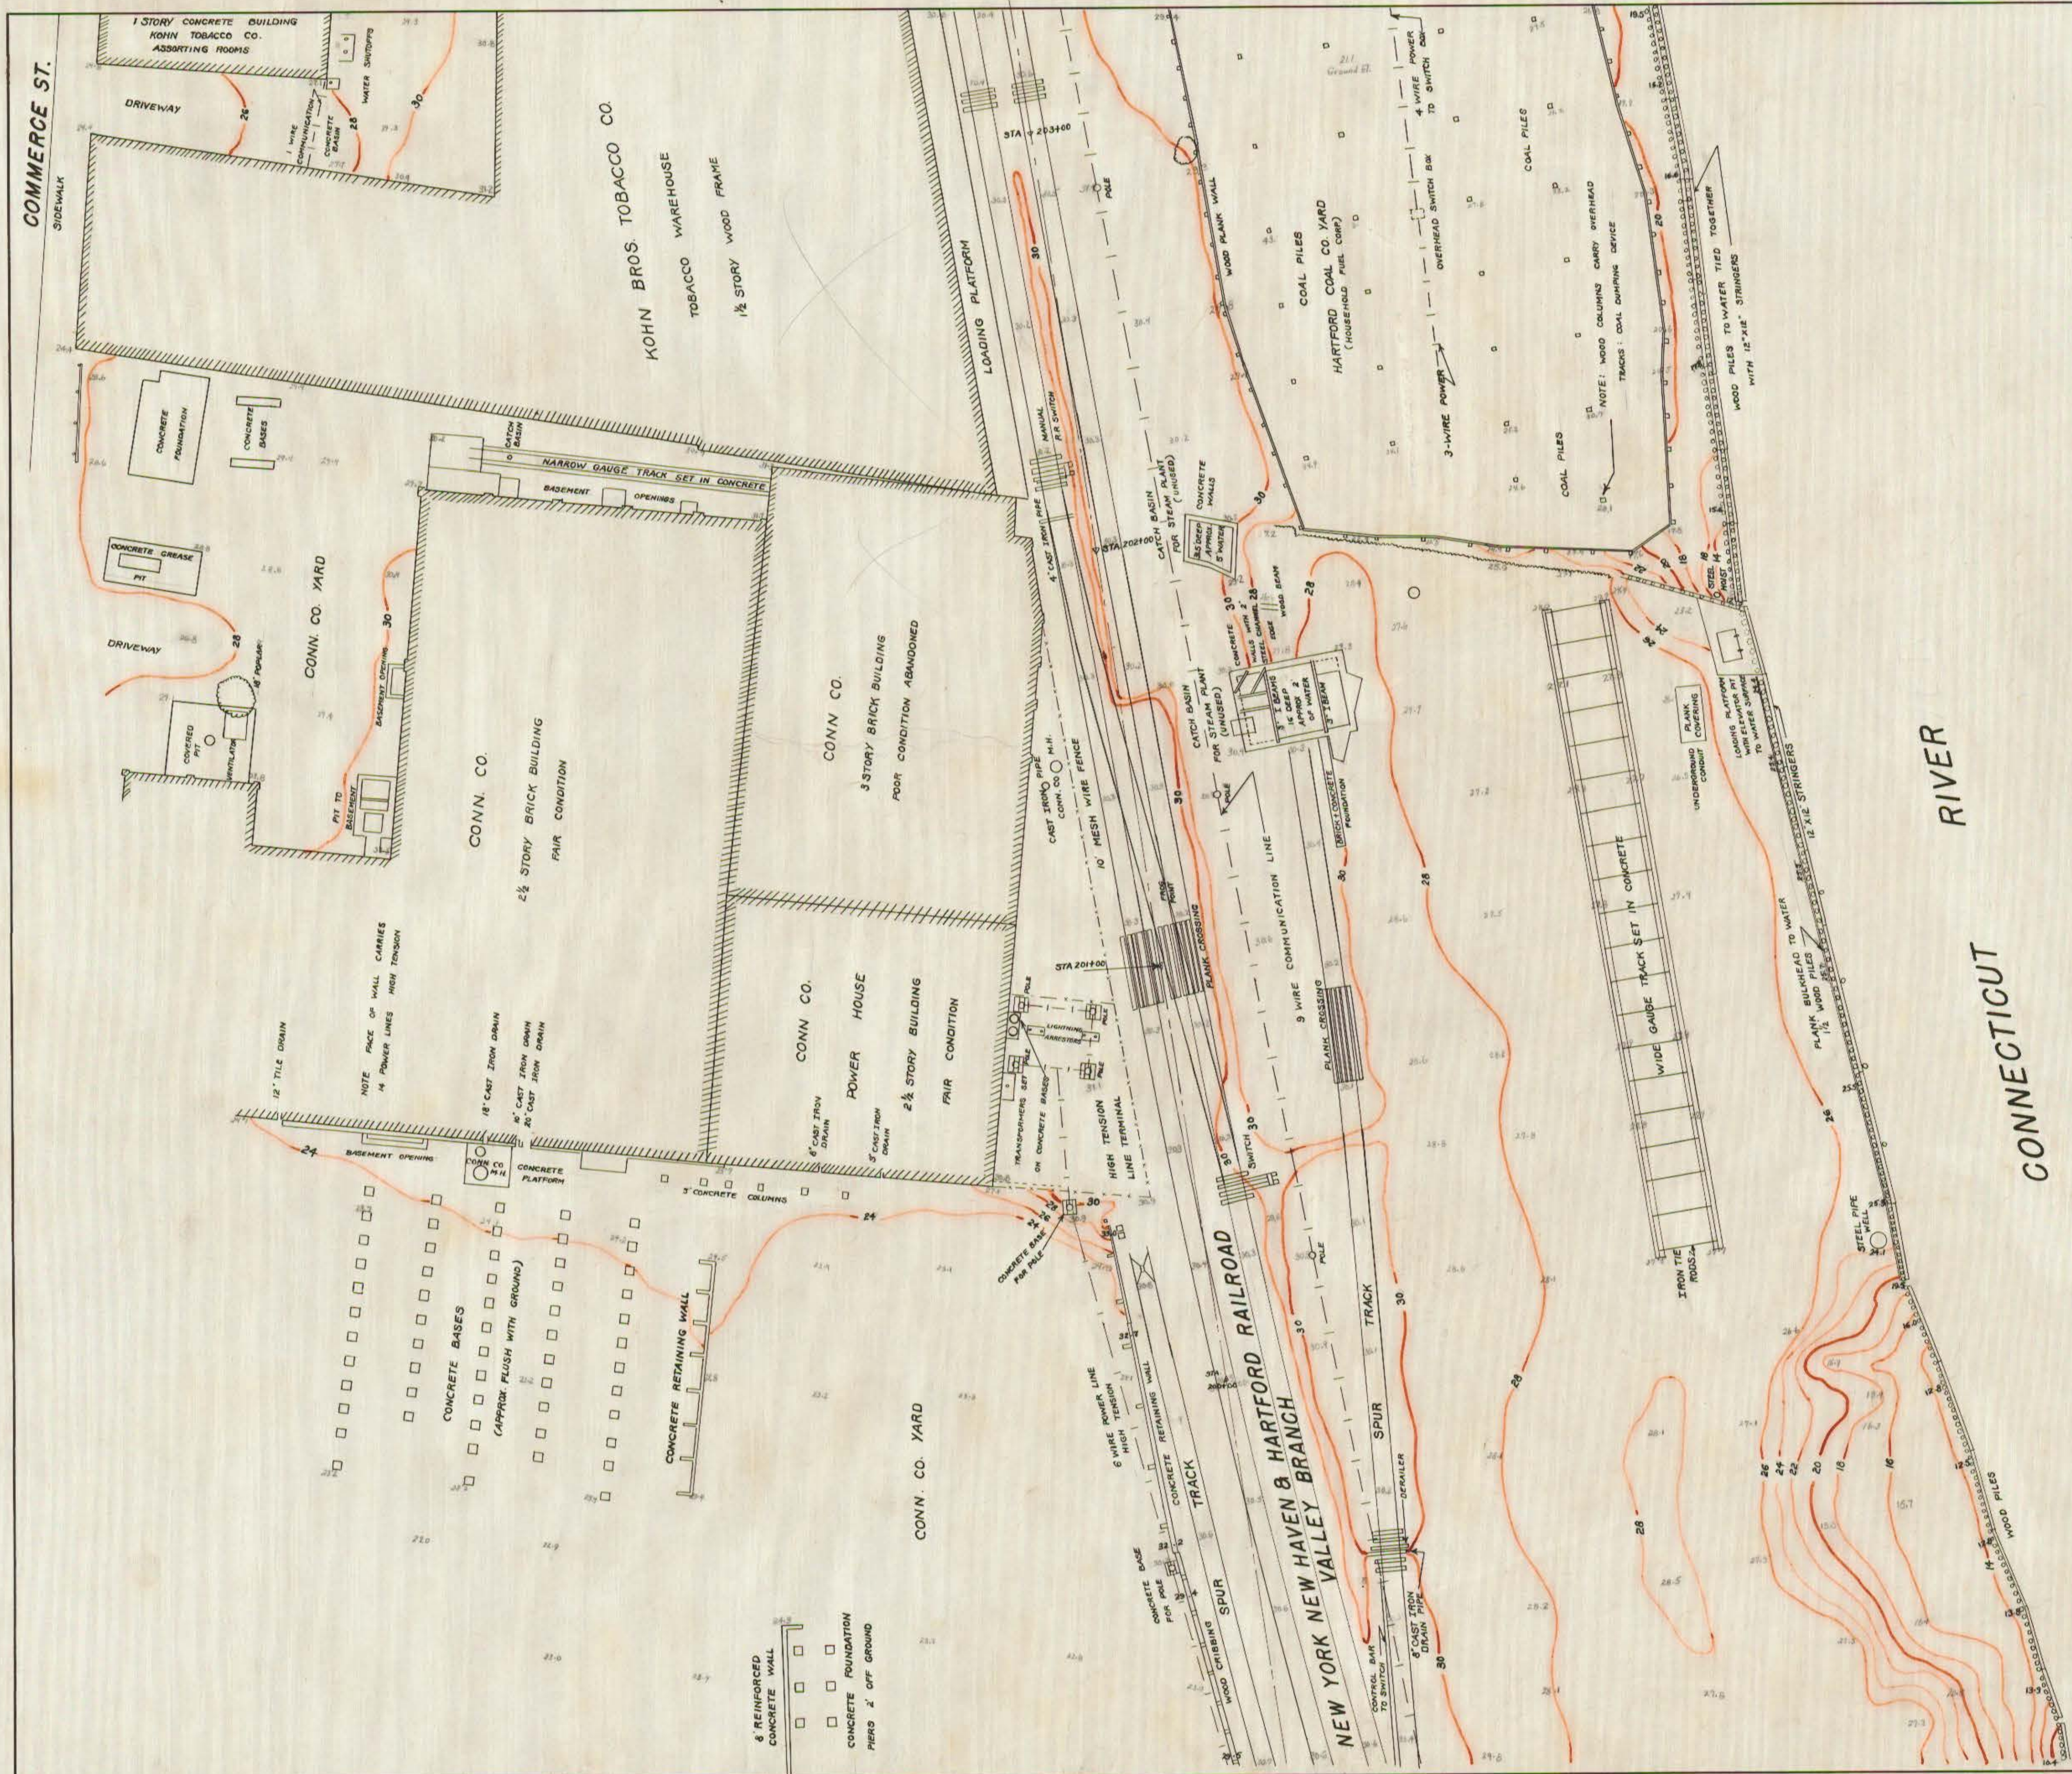

NOTE
ELEVATIONS REFERRED TO CITY DATUM

**CONNECTICUT RIVER FRONT
AT
HARTFORD
SHEET 7**

DECEMBER 1938 SCALE 1"=20'
DEPARTMENT OF ENGINEERING: CITY OF HARTFORD

THESE MAPS TRACED FROM U.S. ENGINEER'S PLANE
TABLE SHEETS