


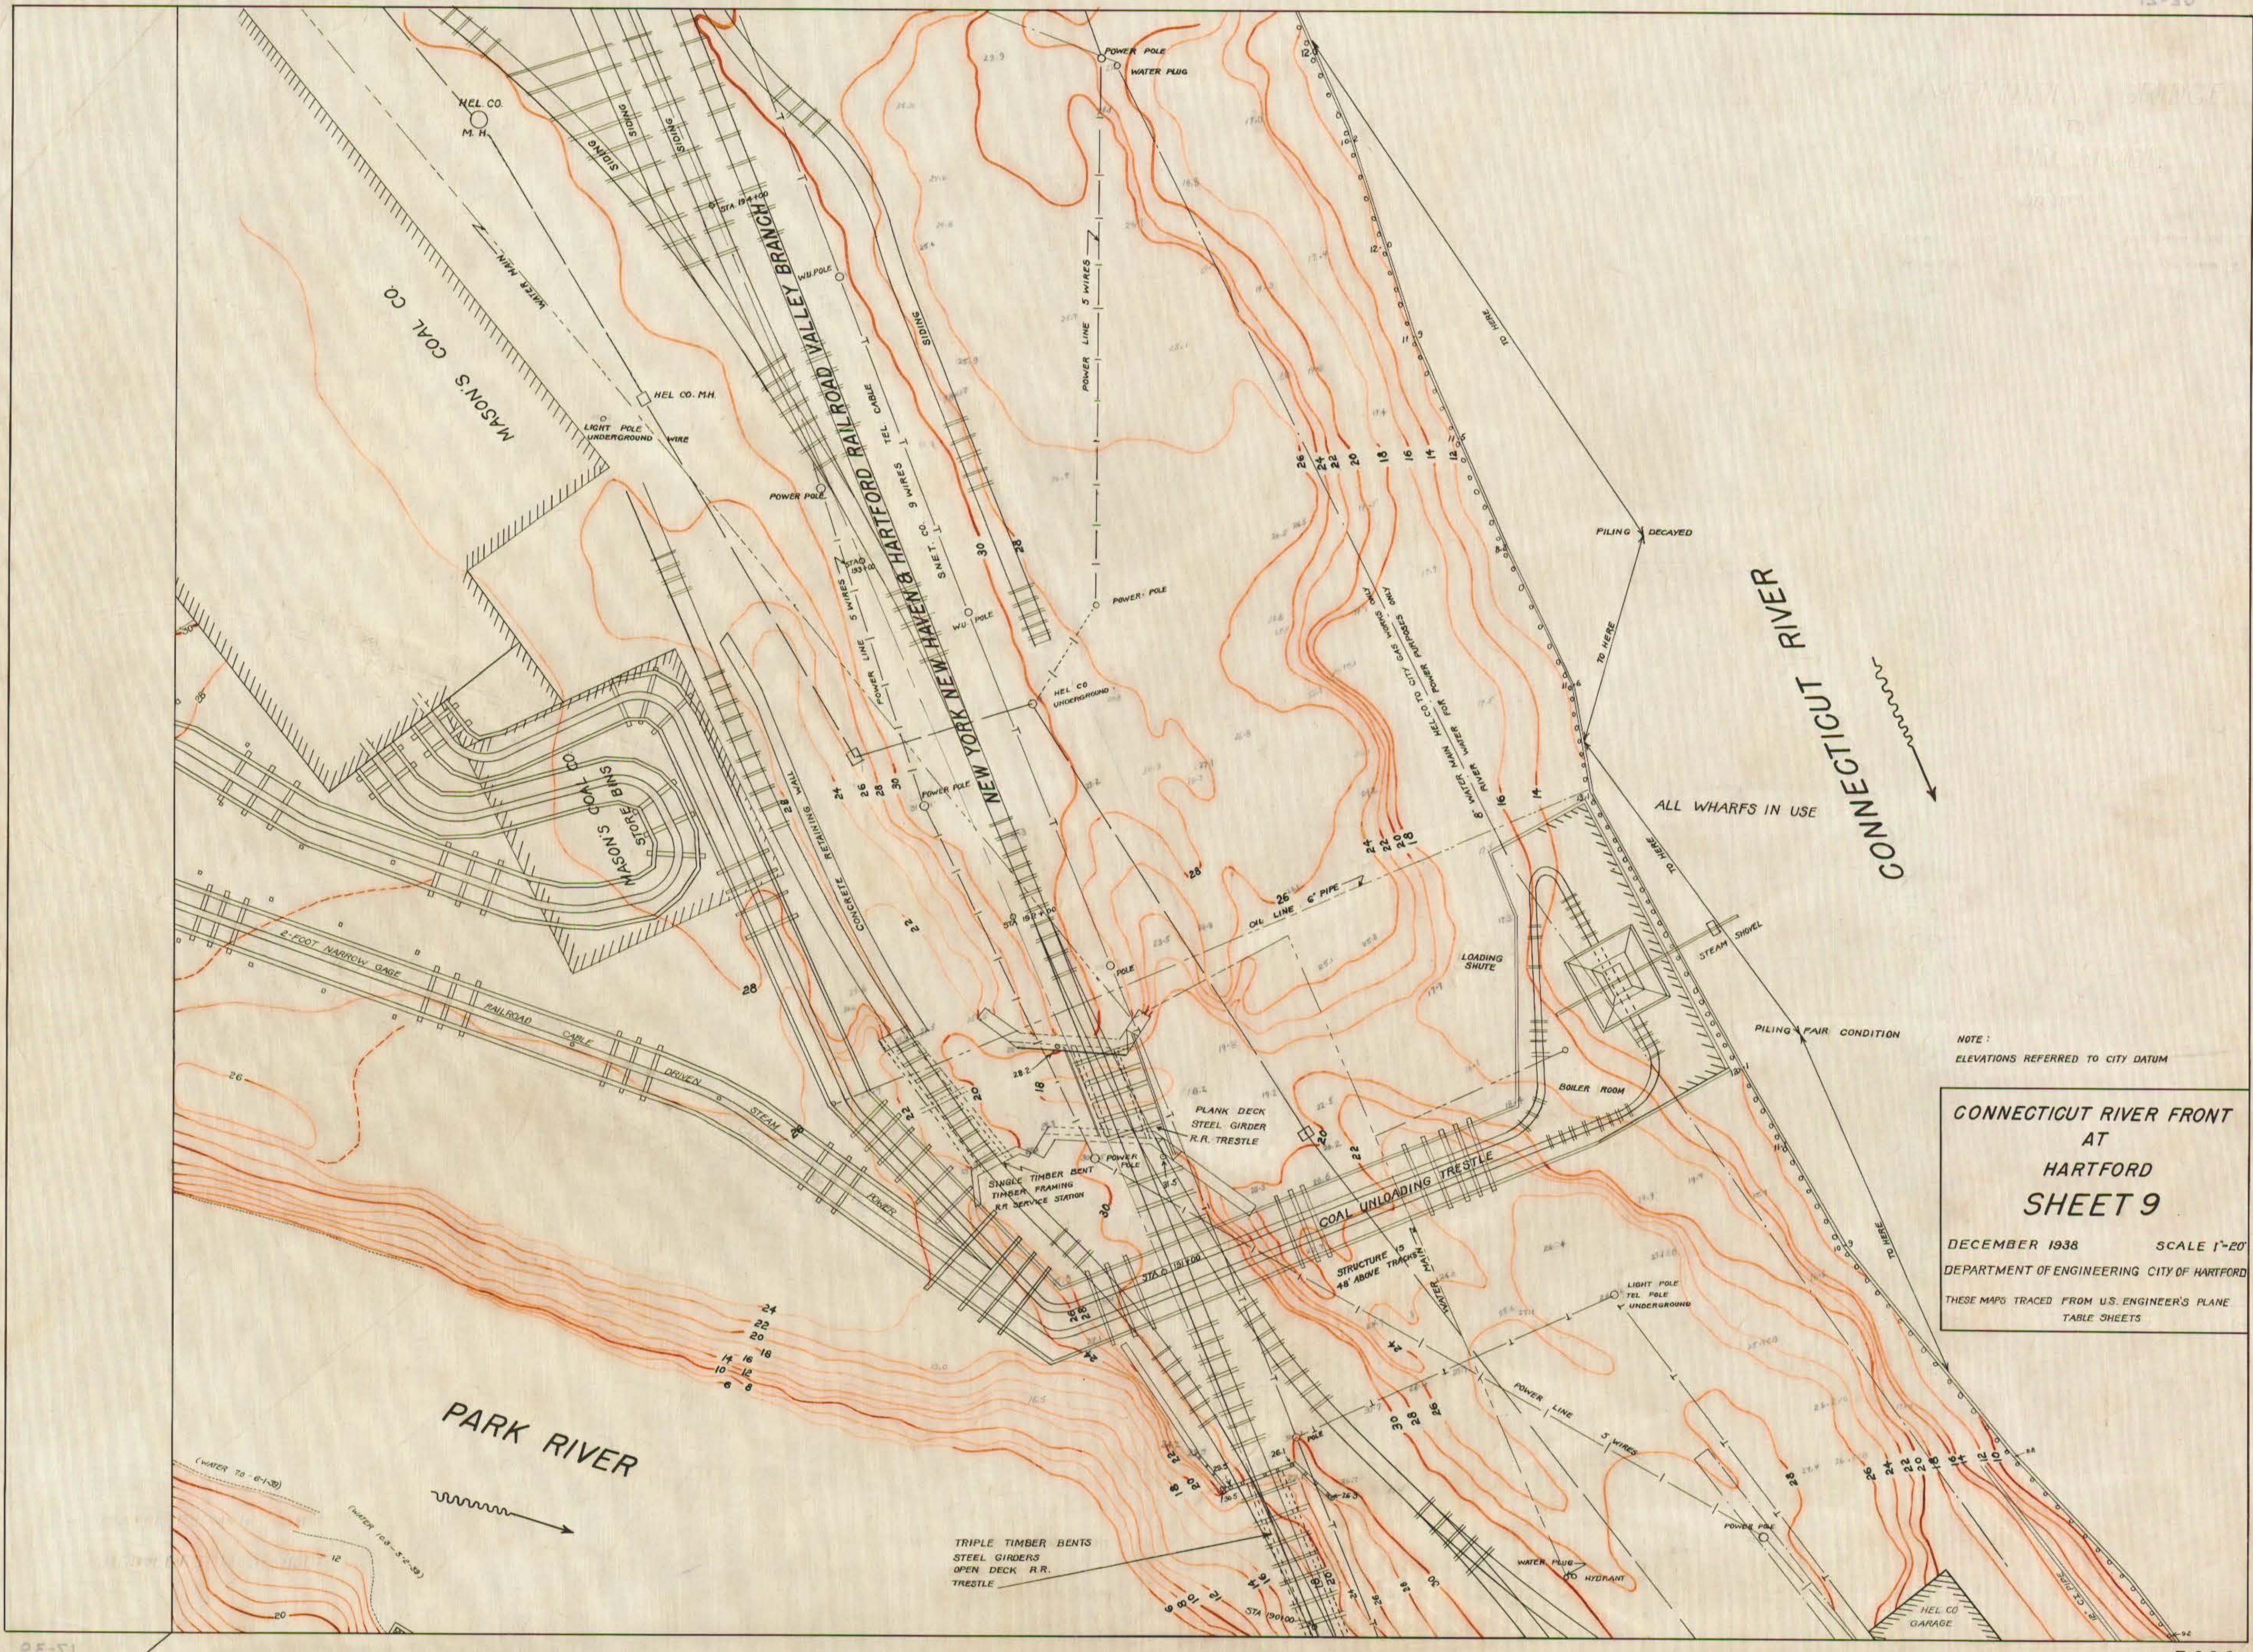

NOTE:
ELEVATIONS REFERRED TO CITY DATUM

CONNECTICUT RIVER FRONT
AT
HARTFORD
SHEET 9
DECEMBER 1938 SCALE 1"=20'
DEPARTMENT OF ENGINEERING CITY OF HARTFORD
THESE MAPS TRACED FROM U.S. ENGINEER'S PLANE
TABLE SHEETS