


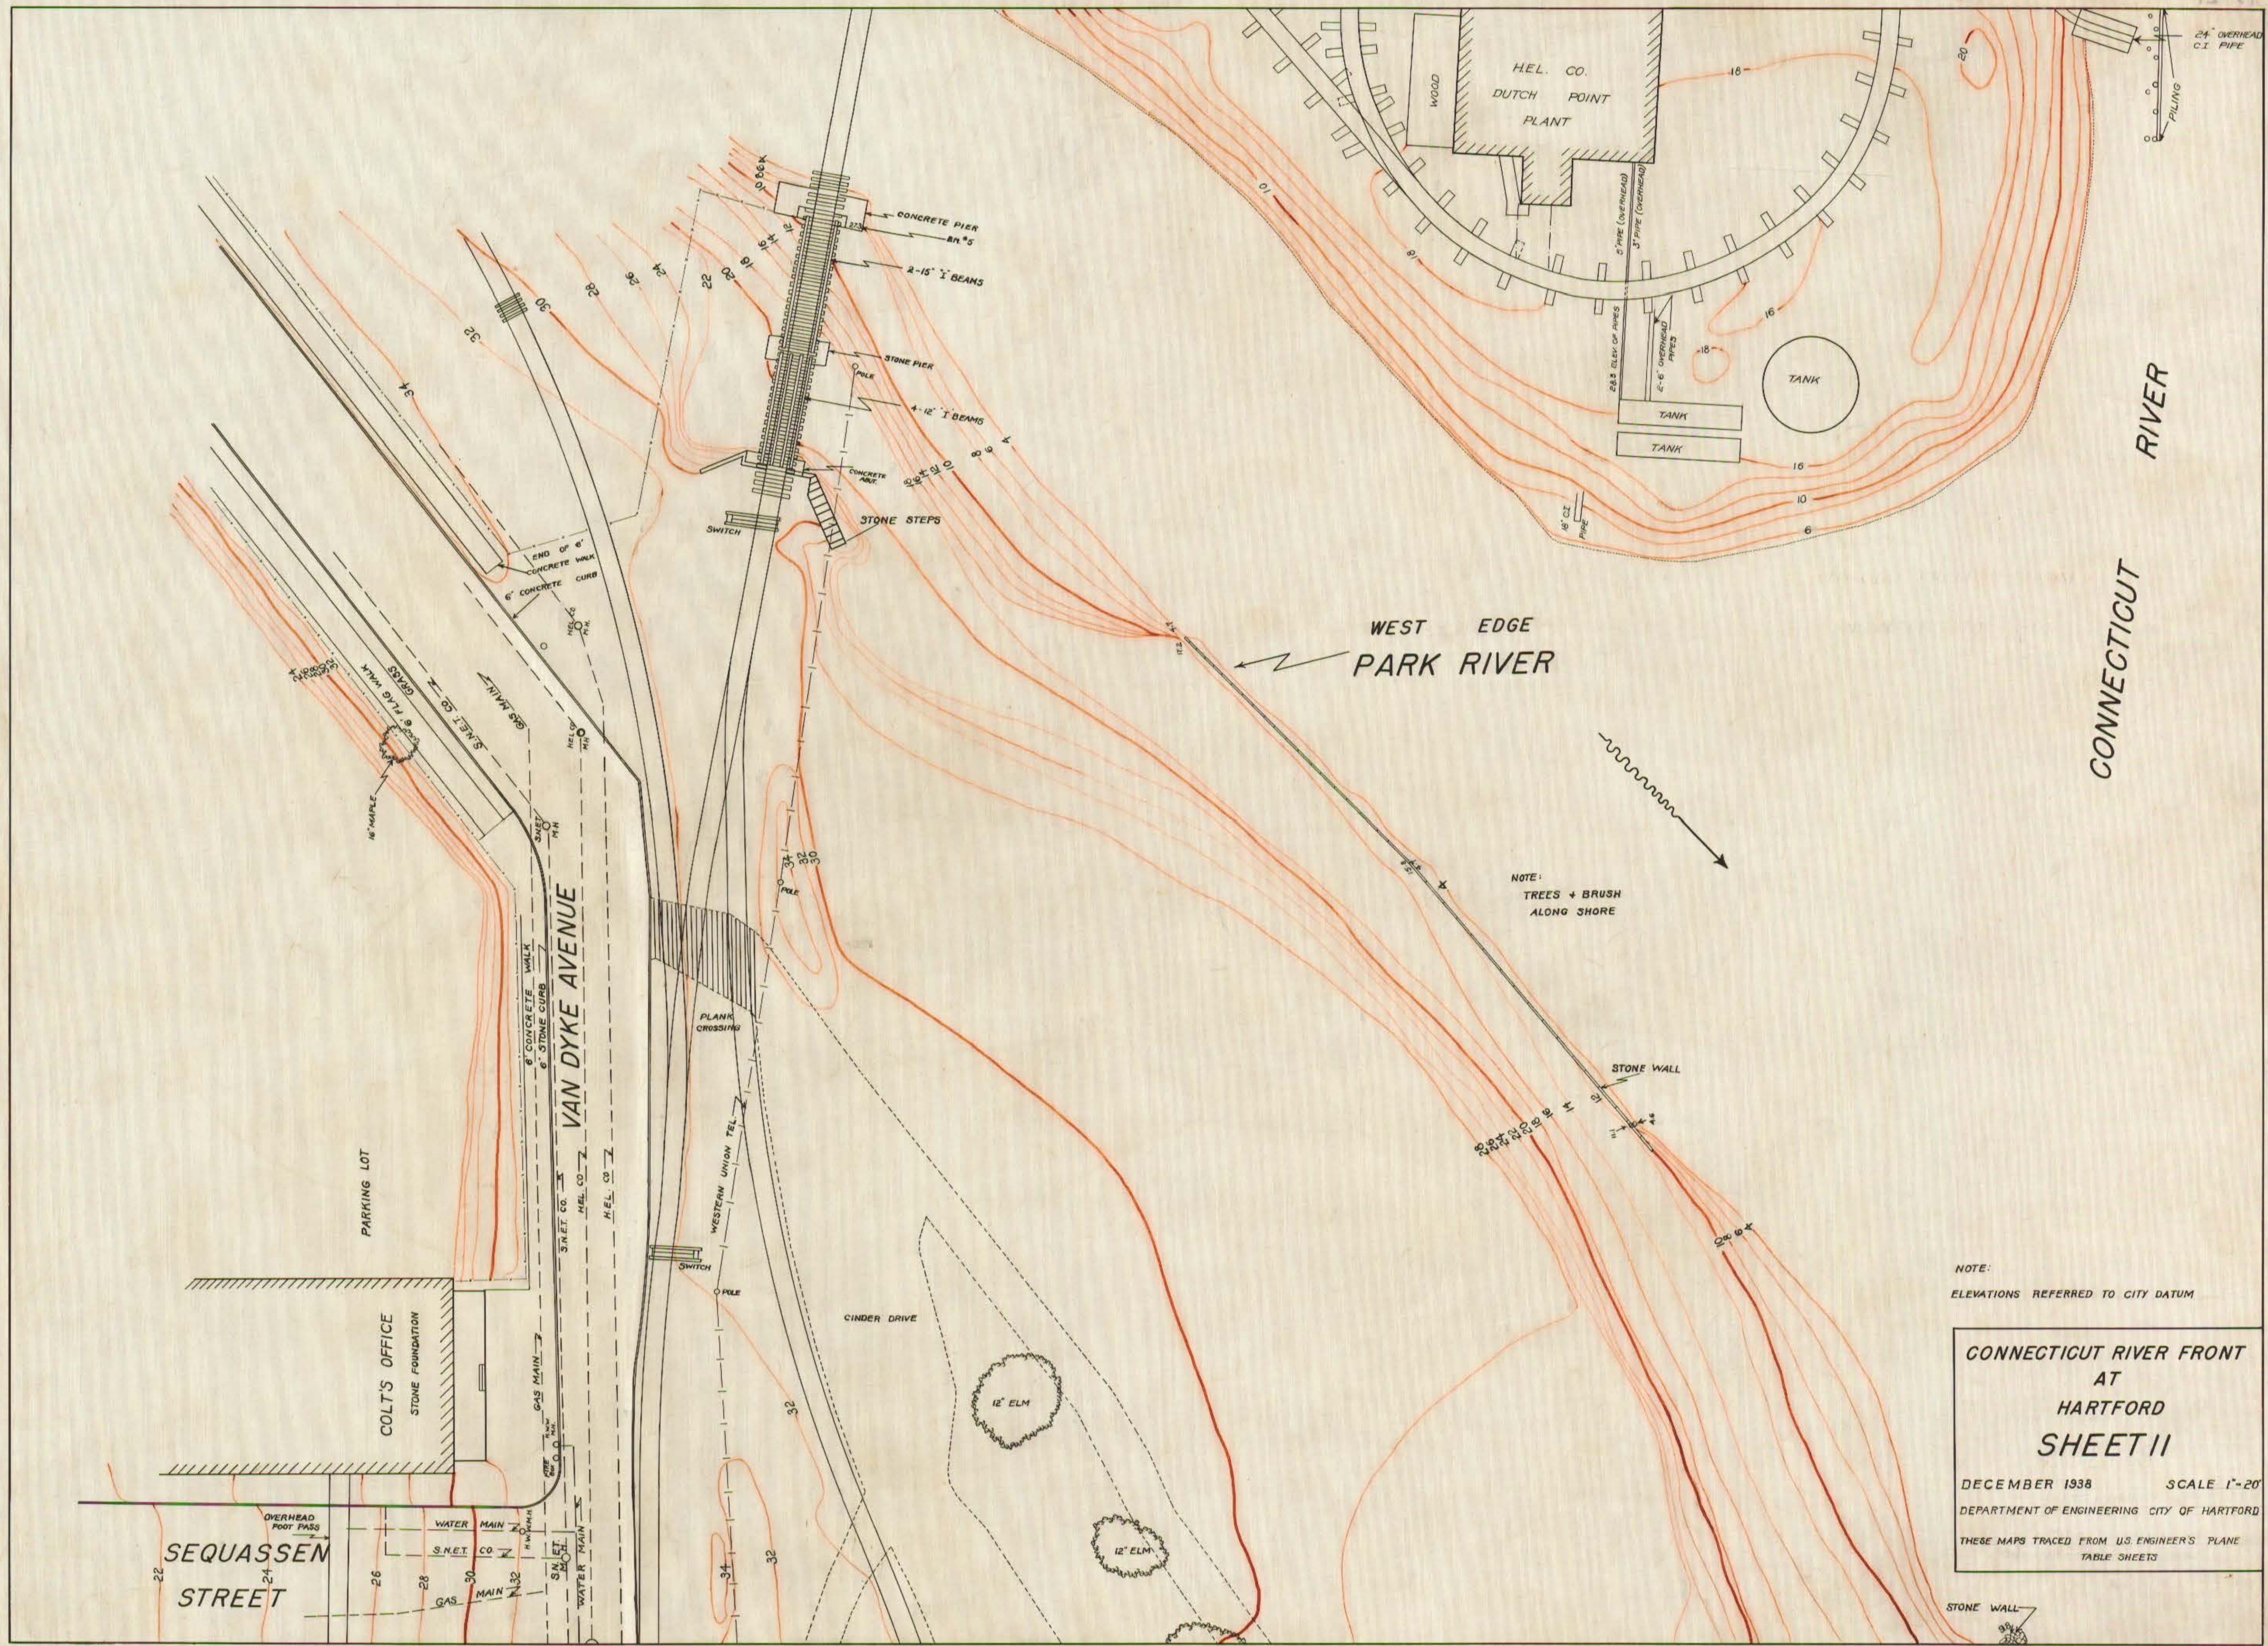

CONNECTICUT RIVER

WEST EDGE PARK RIVER

NOTE:  
TREES + BRUSH  
ALONG SHORE

NOTE:  
ELEVATIONS REFERRED TO CITY DATUM

CONNECTICUT RIVER FRONT  
AT  
HARTFORD  
SHEET II  
DECEMBER 1938 SCALE 1"=20'  
DEPARTMENT OF ENGINEERING CITY OF HARTFORD  
THESE MAPS TRACED FROM U.S. ENGINEER'S PLANE  
TABLE SHEETS